

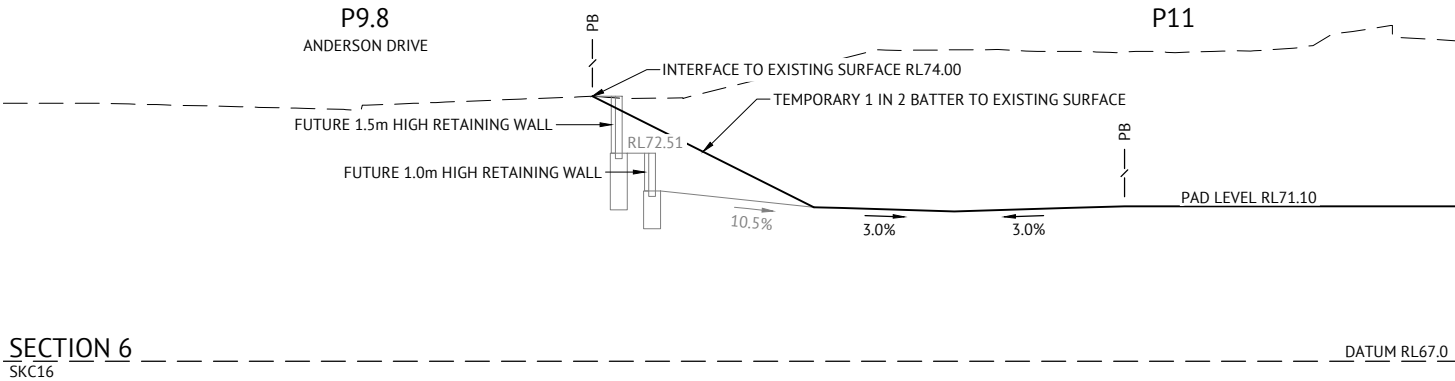
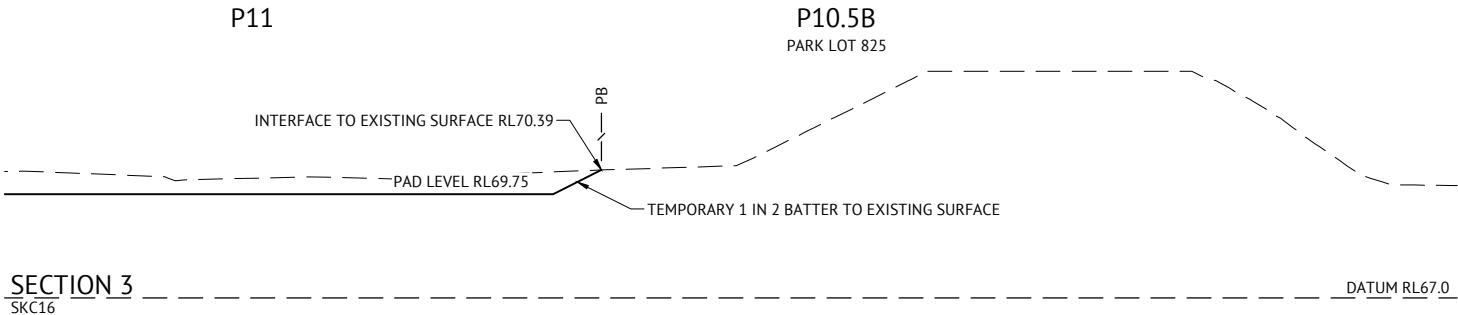
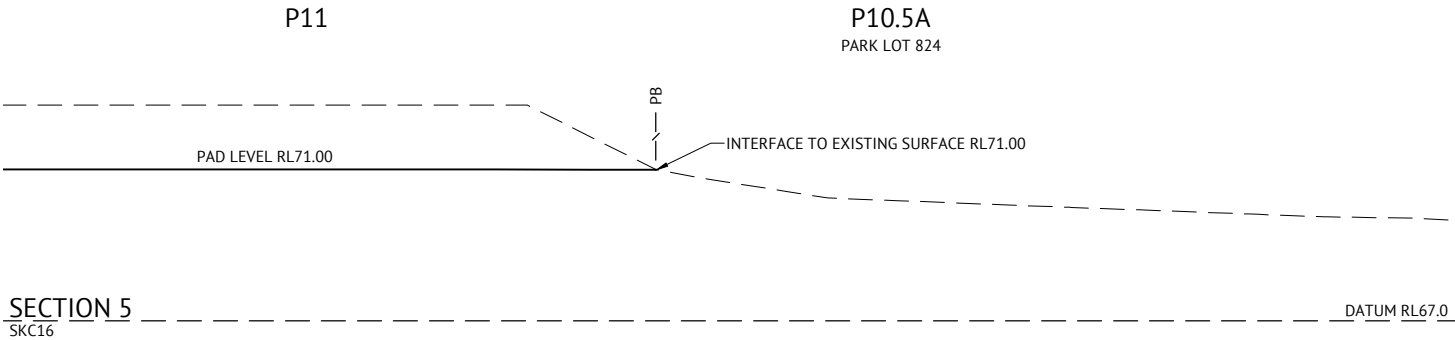
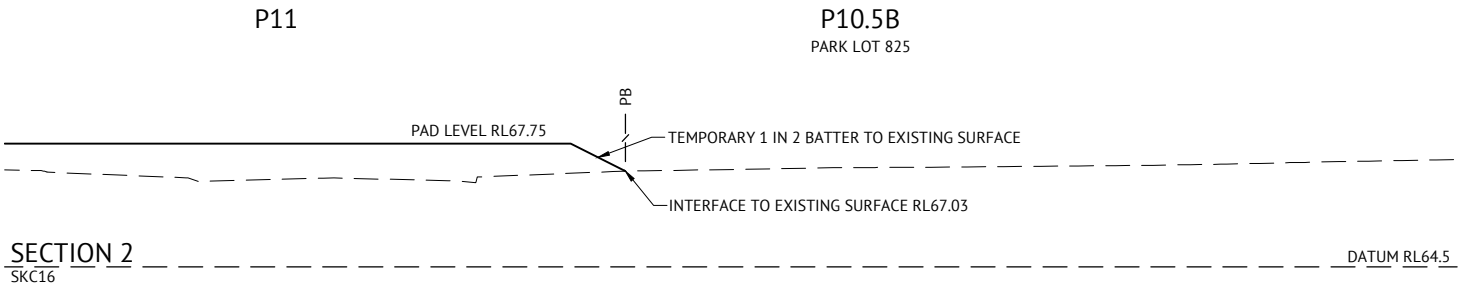


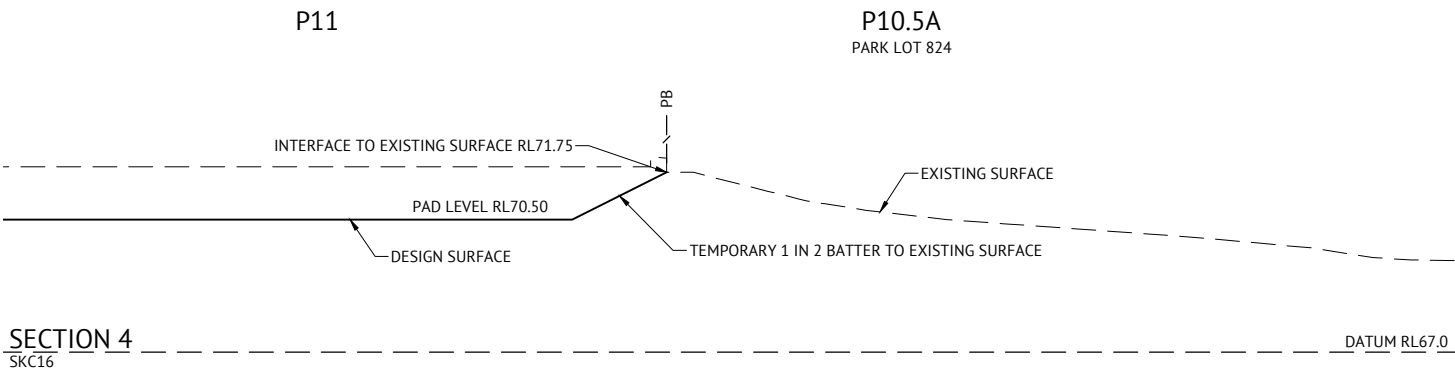


PRELIMINARY - NOT FOR CONSTRUCTION

DATE	REV	DESCRIPTION	REC	APP
13/03/2025	2	ADDED LEVELS AND RETAINING WALLS	KK	NS
20/02/2025	1	PRELIMINARY ISSUE	KK	NS

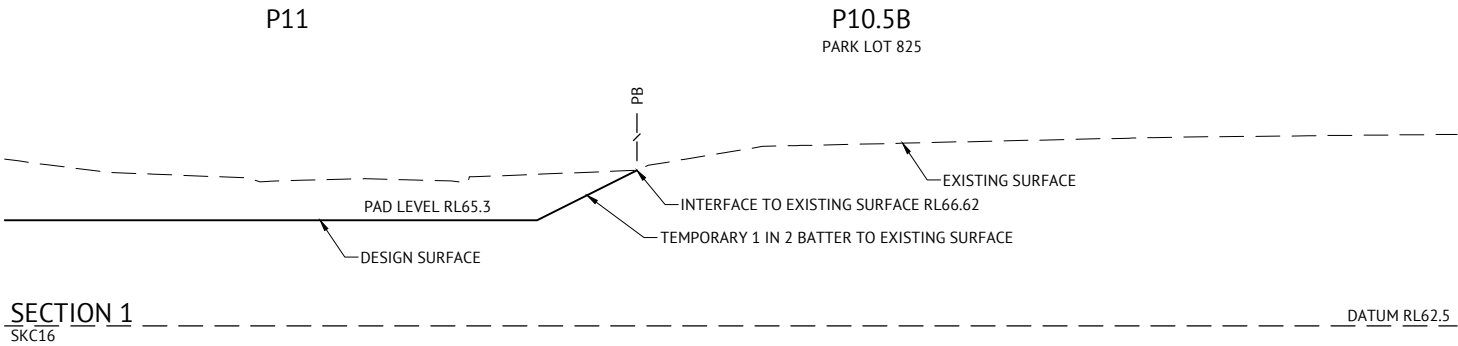

BRISBANE OFFICE
LEVEL 11, 300 ADELAIDE STREET
BRISBANE, QLD 4000
PH: (07) 3253 2222
WEB: www.premise.com.au

DESIGNED
KLYNT KIWANG
CHECKED
ANDREW LANGDON
PROJECT MANAGER
NICK SOMERVILLE
PROJECT DIRECTOR
PATRICK BRADY RPEQ 7112

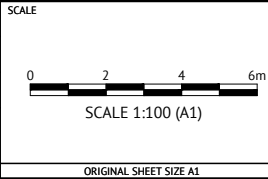

CLIENT
MIRVAC QUEENSLAND PTY LTD
PROJECT
EVERLEIGH PRECINCT P11 SUBDIVISION DEVELOPMENT
LOCATION
TEVIOT ROAD, GREENBANK
SHEET TITLE
PRECINCT 11 EARTHWORKS SECTIONS

JOB CODE
P001721
SHEET NUMBER
SKC16
REV
2



- LEGEND - PROPOSED**
- EXTENT OF CUT
 - EXTENT OF FILL
 - 12.0 FINISHED MAJOR CONTOURS (0.50m)
 - FINISHED MINOR CONTOURS (0.25m)
 - 51.65 FINISHED SURFACE LEVEL
 - VEGETATION CLEARING EXTENT
 - STAGE BOUNDARY

- LEGEND - CONSTRUCTED**
- RETAINING WALL
 - 12.0 CONTOURS (0.50m)
 - SW STORMWATER
 - S SEWER
 - RM SEWER RISING MAIN
 - W WATER

LAYOUT PLAN
SCALE 1:1250

PLANS AND DOCUMENTS referred to in the PDA DEVELOPMENT APPROVAL

Approval no: DEV2024/1578
Date: 20 March 2025