



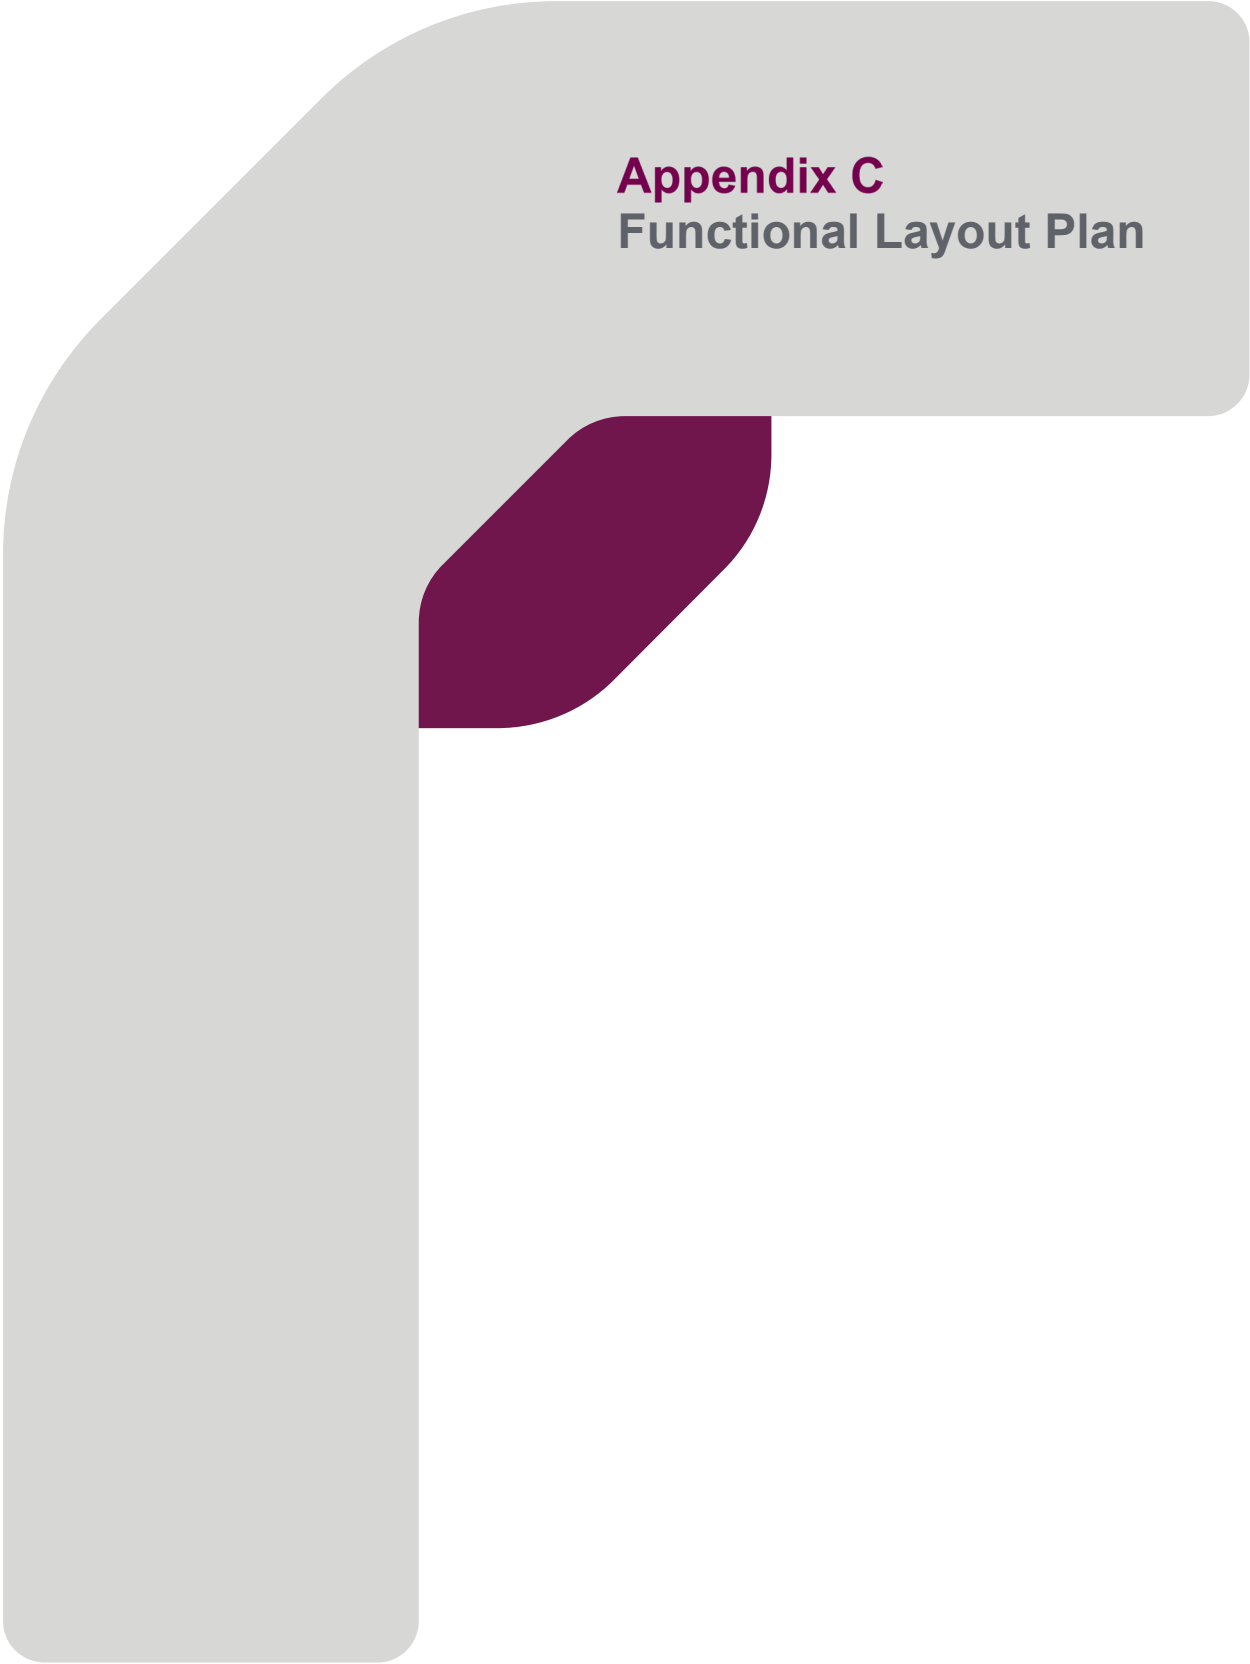

Appendix C

Functional Layout Plan

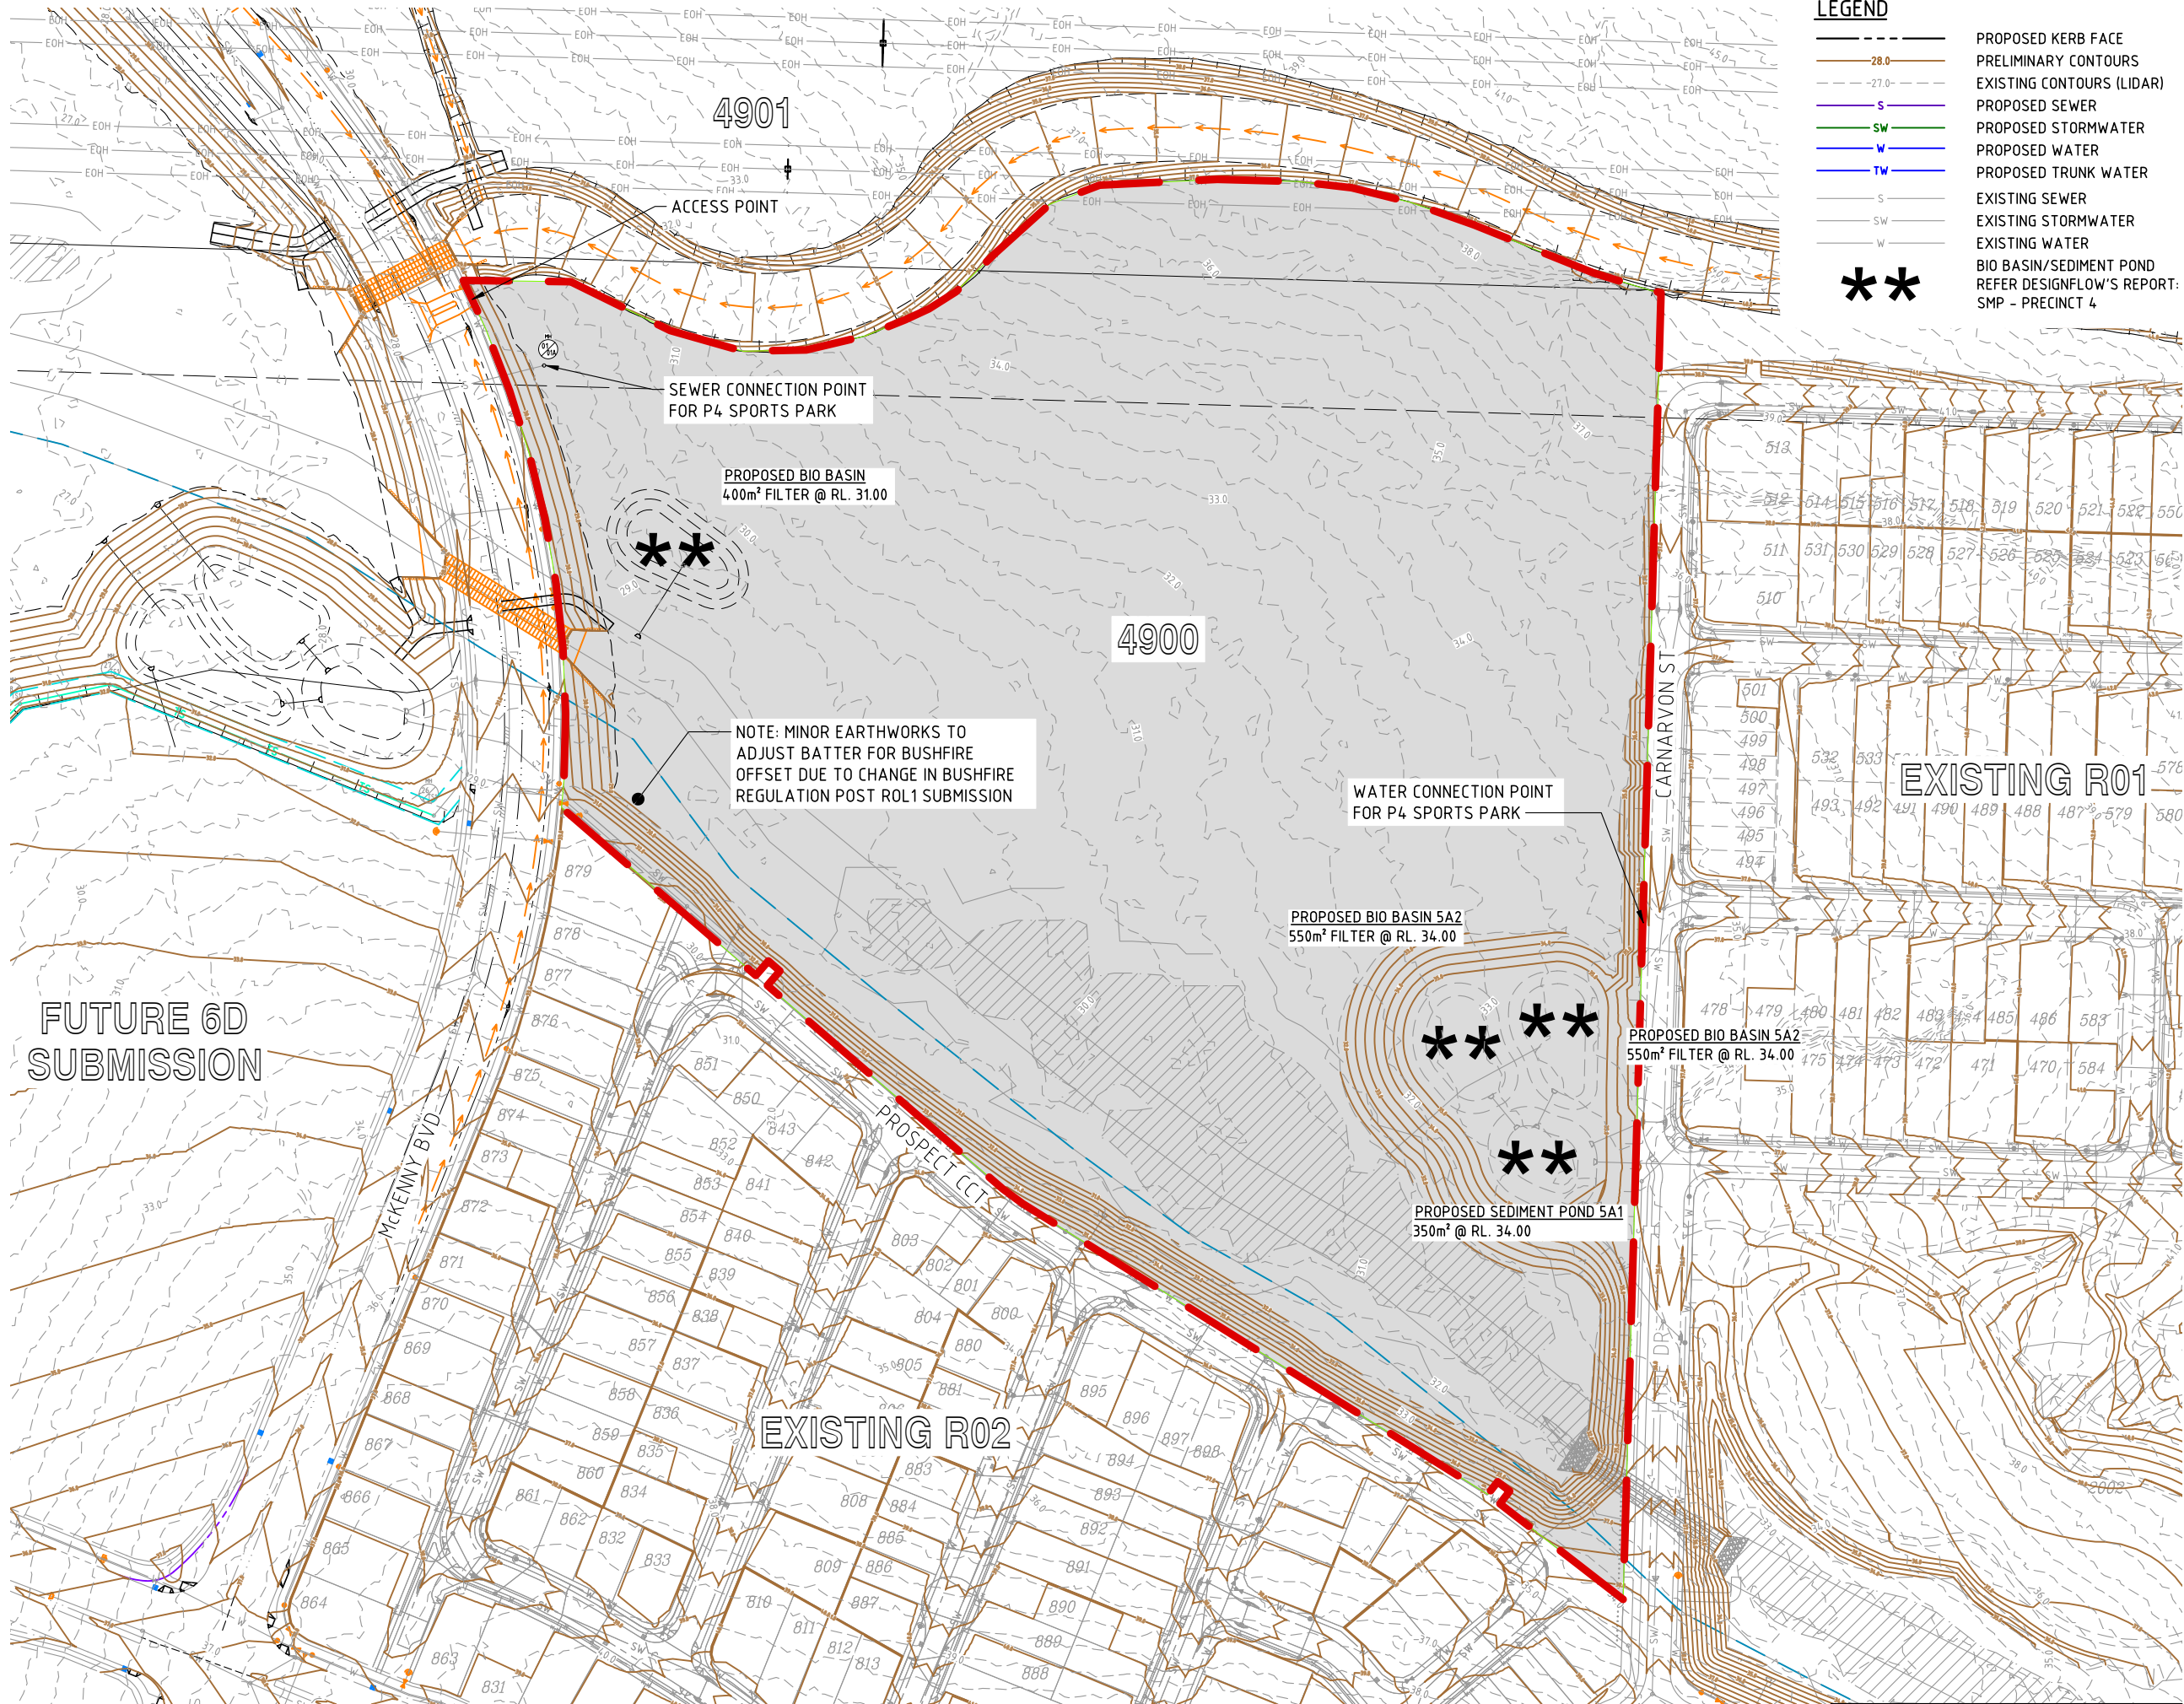

LEGEND

- PROPOSED KERB FACE
- PRELIMINARY CONTOURS
- EXISTING CONTOURS (LIDAR)
- PROPOSED SEWER
- PROPOSED STORMWATER
- PROPOSED WATER
- PROPOSED TRUNK WATER
- EXISTING SEWER
- EXISTING STORMWATER
- EXISTING WATER
- BIO BASIN/SEDIMENT POND
- REFER DESIGNFLOW'S REPORT: SMP - PRECINCT 4

DO NOT SCALE THIS DRAWING
IF IN DOUBT - ASK!



LOCALITY PLAN



REVISIONS

No	Description	Date	By
A	FOR APPROVAL	8/02/2023	JJH

Associated Consultants



Client



Project

YARRABILBA
PRECINCT 4 - ROL6
PRELIMINARY PLANNING
FUNCTIONAL DRAWINGS



Approved

Drawing Title
**P04ROL6 FUNCTIONAL LAYOUT
SERVICES PLAN**

Drawn JJH	Designed JAS	Checked RWM	Date FEB 23
Scale AS SHOWN	Drawing No 16-217-SK300	Sheet 03 of 01	Revision A