


- PRECINCT SIX - APPLICATION ONE BOUNDARY
- STAGE BOUNDARY
- SLOPE 0% - 5%
- SLOPE 5% - 10%
- SLOPE 10% - 16%
- SLOPE 16% - 20%
- SLOPE 20% - 25%
- SLOPE 25% - 100%



PLANS AND DOCUMENTS
referred to in the PDA
DEVELOPMENT APPROVAL

Approval no: DEV2023/1433/12
Date: 26/3/2025

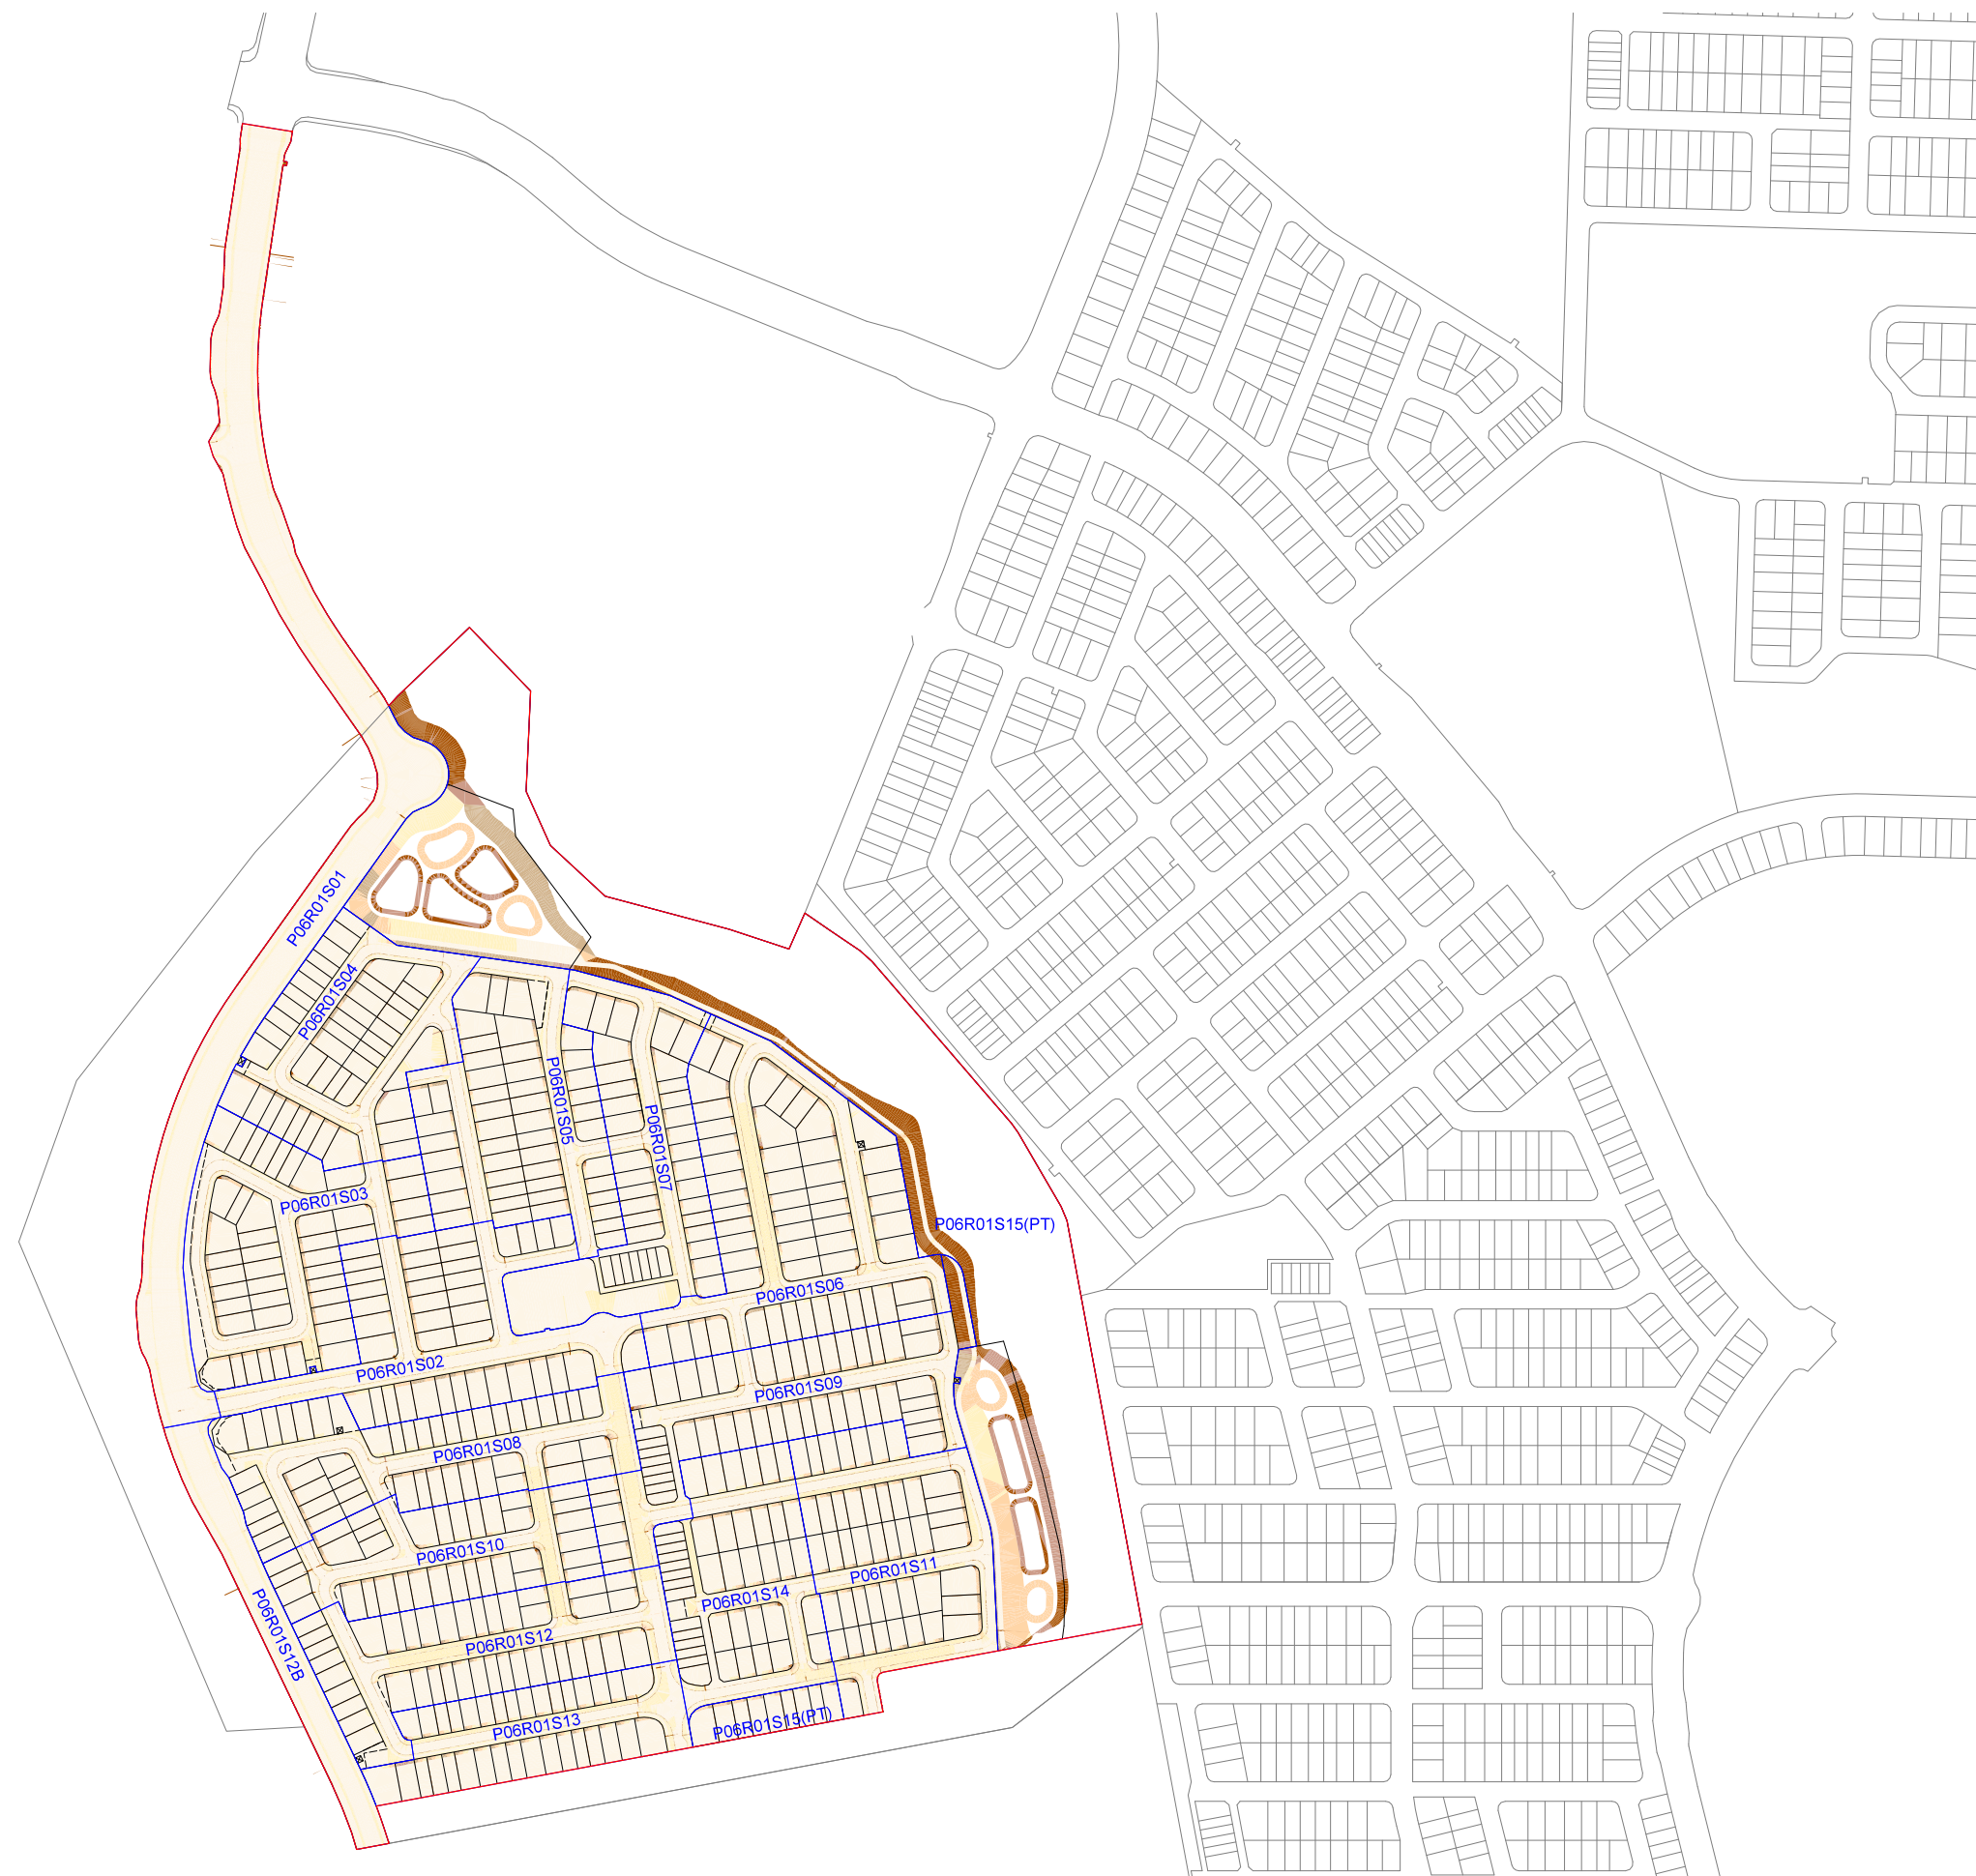

PRECINCT 06 - APPLICATION ONE DESIGN SURFACE SLOPE ANALYSIS


NOTE: This plan is indicative only, and specific uses, road alignment, boundaries, setbacks, and building layout shown may vary due to detailed design consideration. © 2024 Lendlease Communities (Australia). All rights reserved. Except as permitted by Lendlease, no part of this publication may be reproduced or distributed in any form or by any means, or stored in a database or retrieval system, without the permission of Lendlease.

0 60 120 180 240 300m
Scale 1:5,000 at A3

North



- PRECINCT SIX - APPLICATION ONE BOUNDARY
- STAGE BOUNDARY
- SLOPE 0% - 5%
- SLOPE 5% - 10%
- SLOPE 10% - 16%
- SLOPE 16% - 20%
- SLOPE 20% - 25%
- SLOPE 25% - 100%

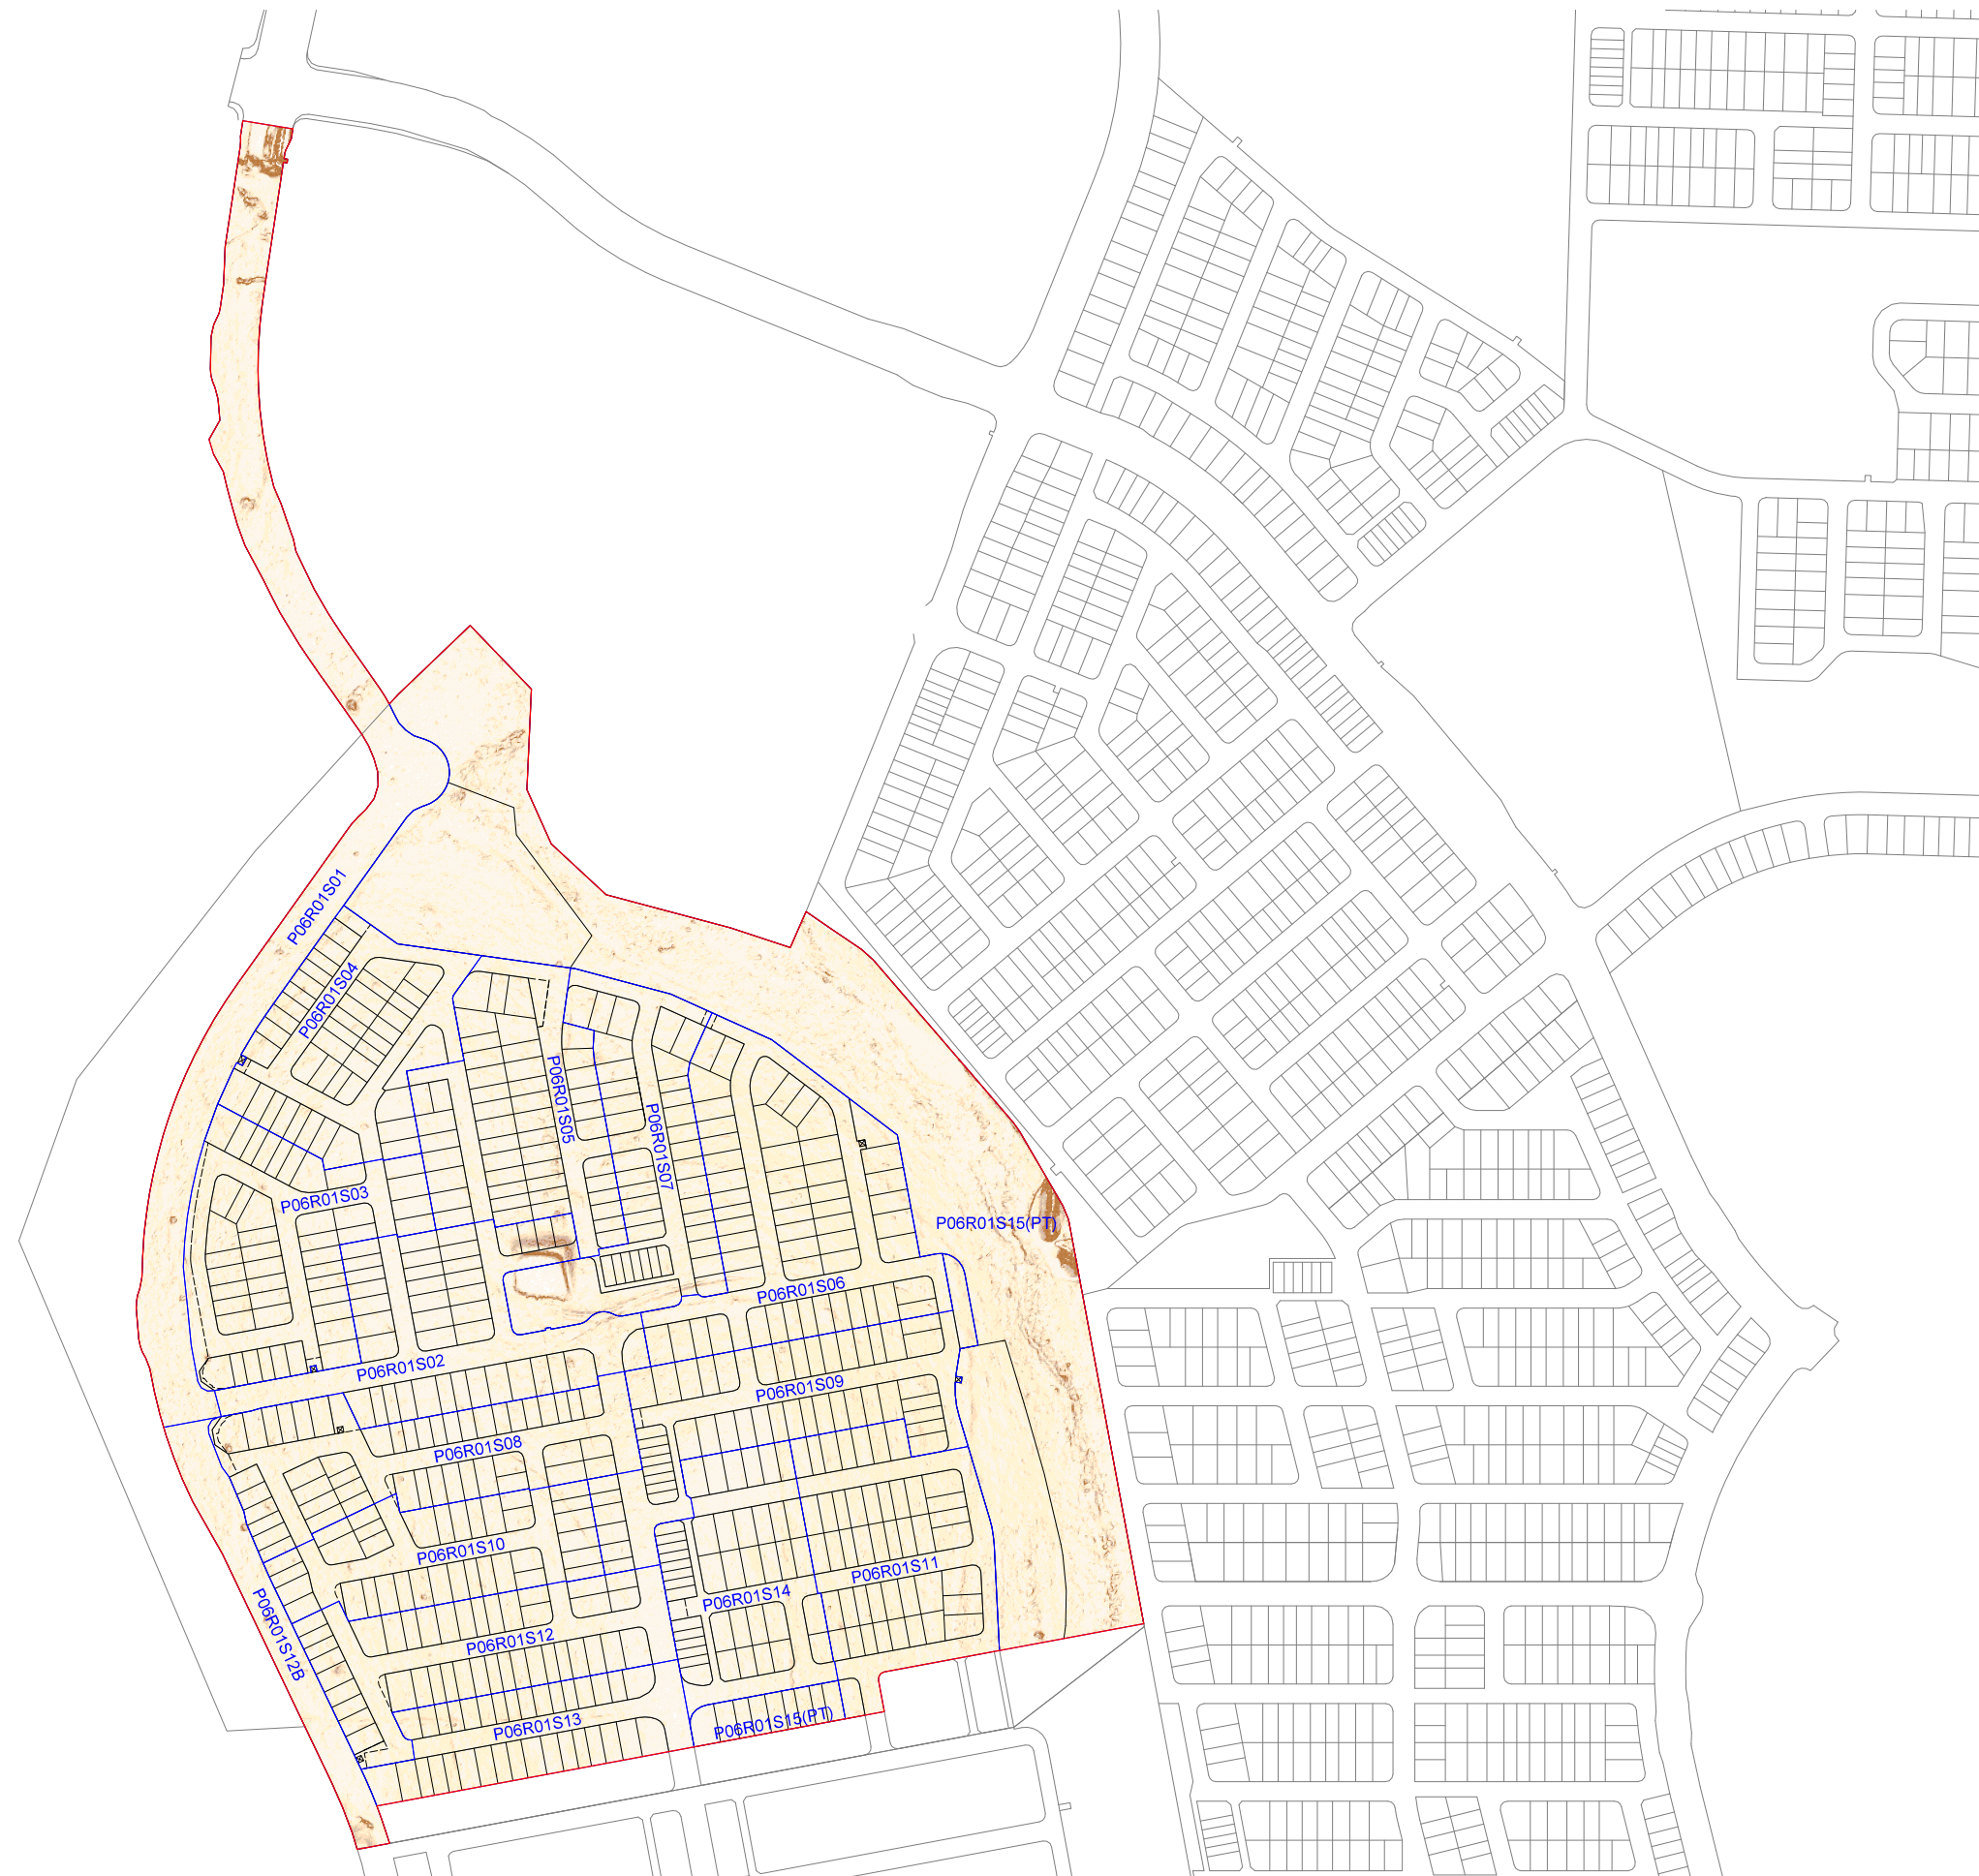

PLANS AND DOCUMENTS
referred to in the PDA
DEVELOPMENT APPROVAL

Approval no: DEV2023/1433/12
Date: 26/3/2025



PRECINCT 06 - APPLICATION ONE NATURAL SURFACE SLOPE ANALYSIS

NOTE: This plan is indicative only, and specific uses, road alignment, boundaries, setbacks, and building layout shown may vary due to detailed design consideration. © 2024 Lendlease Communities (Australia). All rights reserved. Except as permitted by Lendlease, no part of this publication may be reproduced or distributed in any form or by any means, or stored in a database or retrieval system, without the permission of Lendlease.

0 60 120 180 240 300m
Scale 1:5,000 at A3

North

lendlease