



SCALE 1:1000



LEGACY JOB No. 0177-067

D


**Queensland
Government**

Date: 11 April 2025



LEGACY JOB No. 0177-067

[illegible]

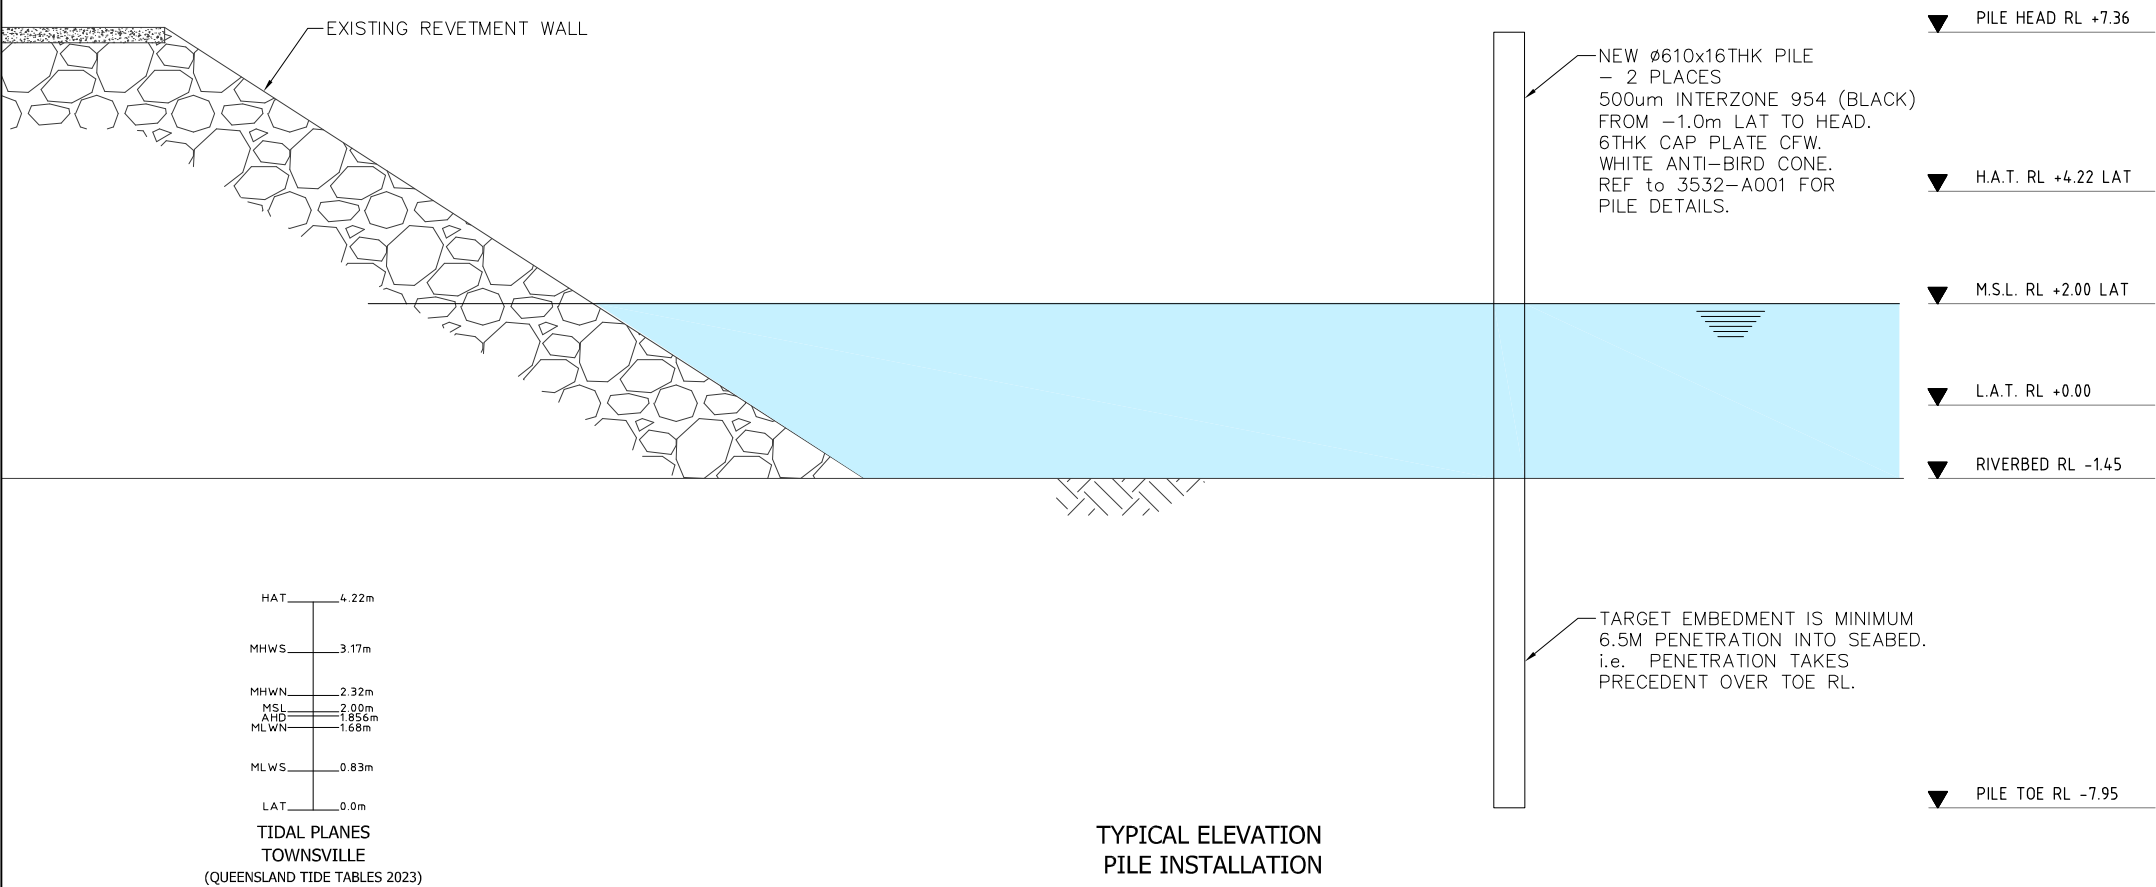

- NOTES:
1. ALL DIMENSIONS ARE IN MILLIMETRES UNO
 2. ALL LEVELS ARE IN METRES TO LAT DATUM
 3. TARGET PILE TOE FOUNDED 2m INTO WEATHERED GRANITE LAYER PER GOLDERS REPORT 19130249-002-R-Rev 0: Borehole BH06.
 4. PILES DESIGNED TO ULTIMATE LIMIT STATE LOAD OF 115kN PER PILE AT MAXIMUM +0.42m HAT.

0	10.10.2023	ISSUED FOR CERTIFICATION
A	07.09.2023	ISSUED FOR INFORMATION
REV	DATE	DESCRIPTION



ABN 38 066 261 112 ACN 066 261 112
11-15 Sandspit Drive Townsville QLD 4810
PO Box 1155 South Townsville QLD 4810
T (07) 4724 2200 F (07) 4724 2208
E info@pacificmarinegroup.com.au
W www.pacificmarinegroup.com.au

Conditions of Use.
This document may only be used by PMG's client (and any other person who PMG has agreed can use this document) for the purpose which it was prepared and must not be used by any other person or for any other purpose.

DRAWING CHECKLIST

DRAWN BY:	DRAWN DATE:
E. MCGOVERN	07.09.2023
CHECKED BY:	CHECKED DATE:
C. WESSELS	07.09.2023
ENG APPROVAL	APPROVED DATE:
CLIENT APPROVAL	APPROVED DATE:

CLIENT DETAILS



SEALINK
TOWNSVILLE TERMINAL - WORKSHOP PONTOON
PILE DETAILS
PILE & PONTOON INSTALLATION

DRAWING NO:

MP02

INTERNAL JOB NUMBER:
3532

SCALE	NTS @ A3
PROJECT DATE START	07.09.2023
DRAWING ISSUE DATE	07.09.2023
LATEST REVISION	0

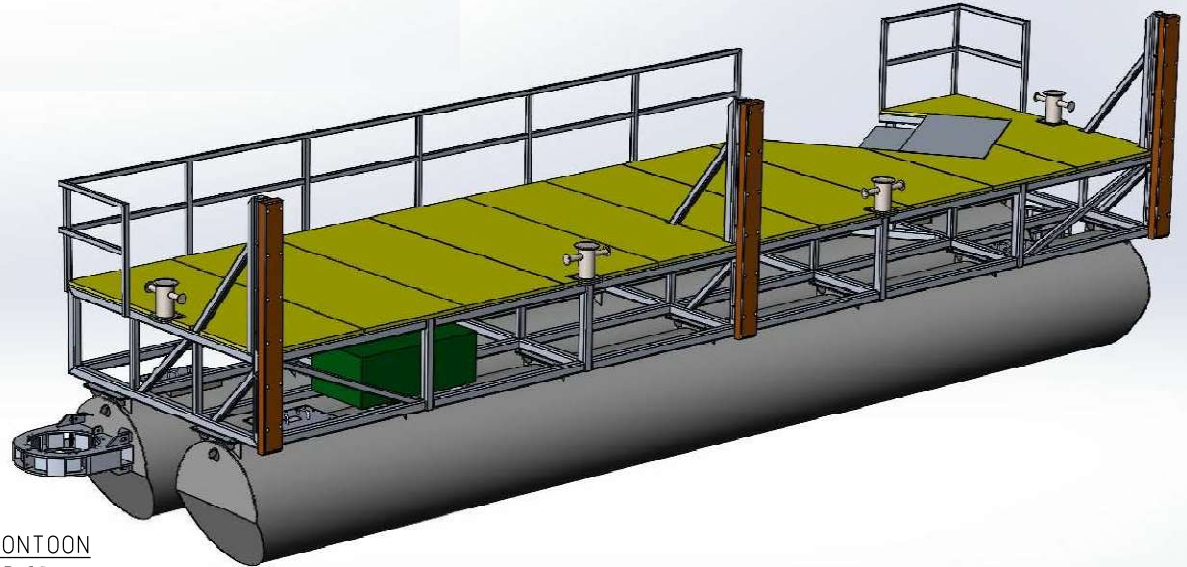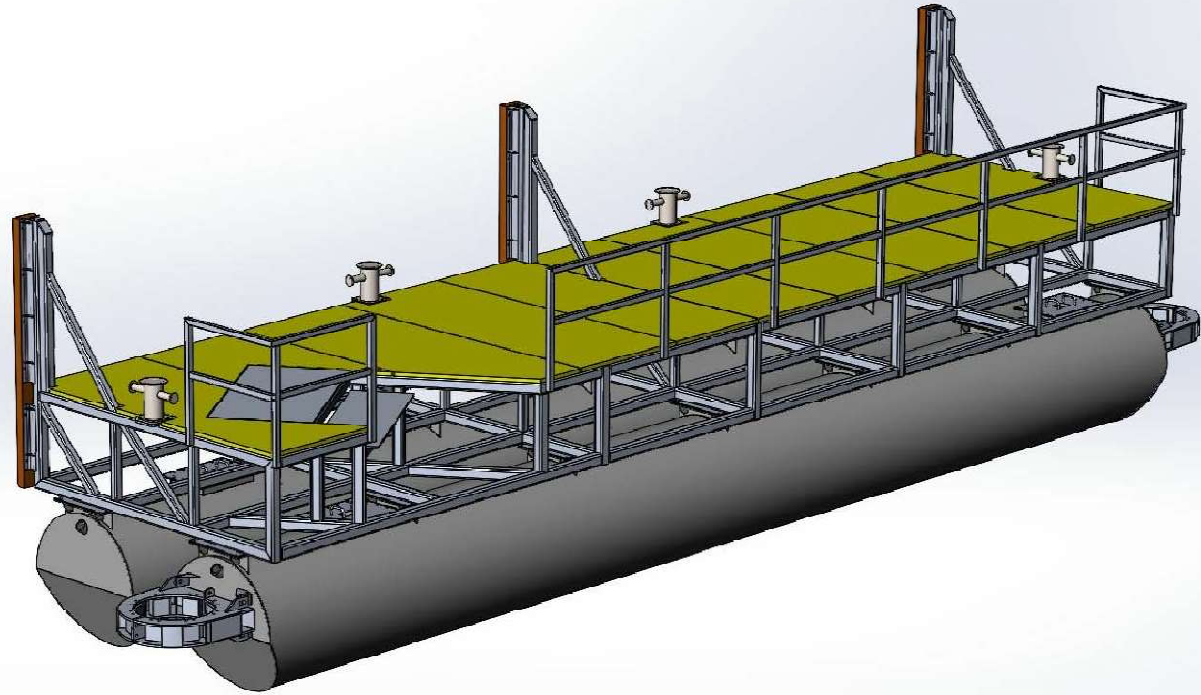

BERTH 4 PONTOON
ISOMETRICS
SCALE NTS

PLANS AND DOCUMENTS
referred to in the PDA
DEVELOPMENT APPROVAL

Approval no: DEV2024/1572
Date: 11 April 2025



							 3RD ANGLE PROJECTION		PO BOX 12275 WESTCOURT QLD 4870 Ph: 07 4033 8100 www.edmsaustralia.com.au		 EDMS Australia	TOLERANCES (U O N)									
							ALL DIMENSIONS IN MILLIMETRES U N O					NOMINAL DIMENSIONS (mm)									
							CONFIDENTIAL		This drawing contains information which is proprietary to EDMS Australia and must be kept strictly confidential. Disclosure of this information to a third party or other use of such information is strictly prohibited. First published 5EPT 2023 Cairns, Queensland			FABRICATION									
												MACHINING									
P1	8-8-23	PRELIMINARY		MHB					SEALINK TOWNSVILLE BERTH 4 PONTOON 2023		EDMS DRAWING No 1187-7309-D-271779										REV P1
REV	DATE	DESCRIPTION	DRN	CHK	APP	DRAWING No.	TITLE	ISOMETRICS		SHEET No 004										A3	
REVISION / ISSUE							REFERENCE DRAWINGS														