



Underground Service Location Information
Quality Level C: Information is collected by correlating the survey of visible utility surface features such as marker plates or water hydrants and acquired dial-before-you-dig plans to “draw” a string which shows the approximate position of services. This method does not usually show multiple banks of cables and does not always show three-dimensional information

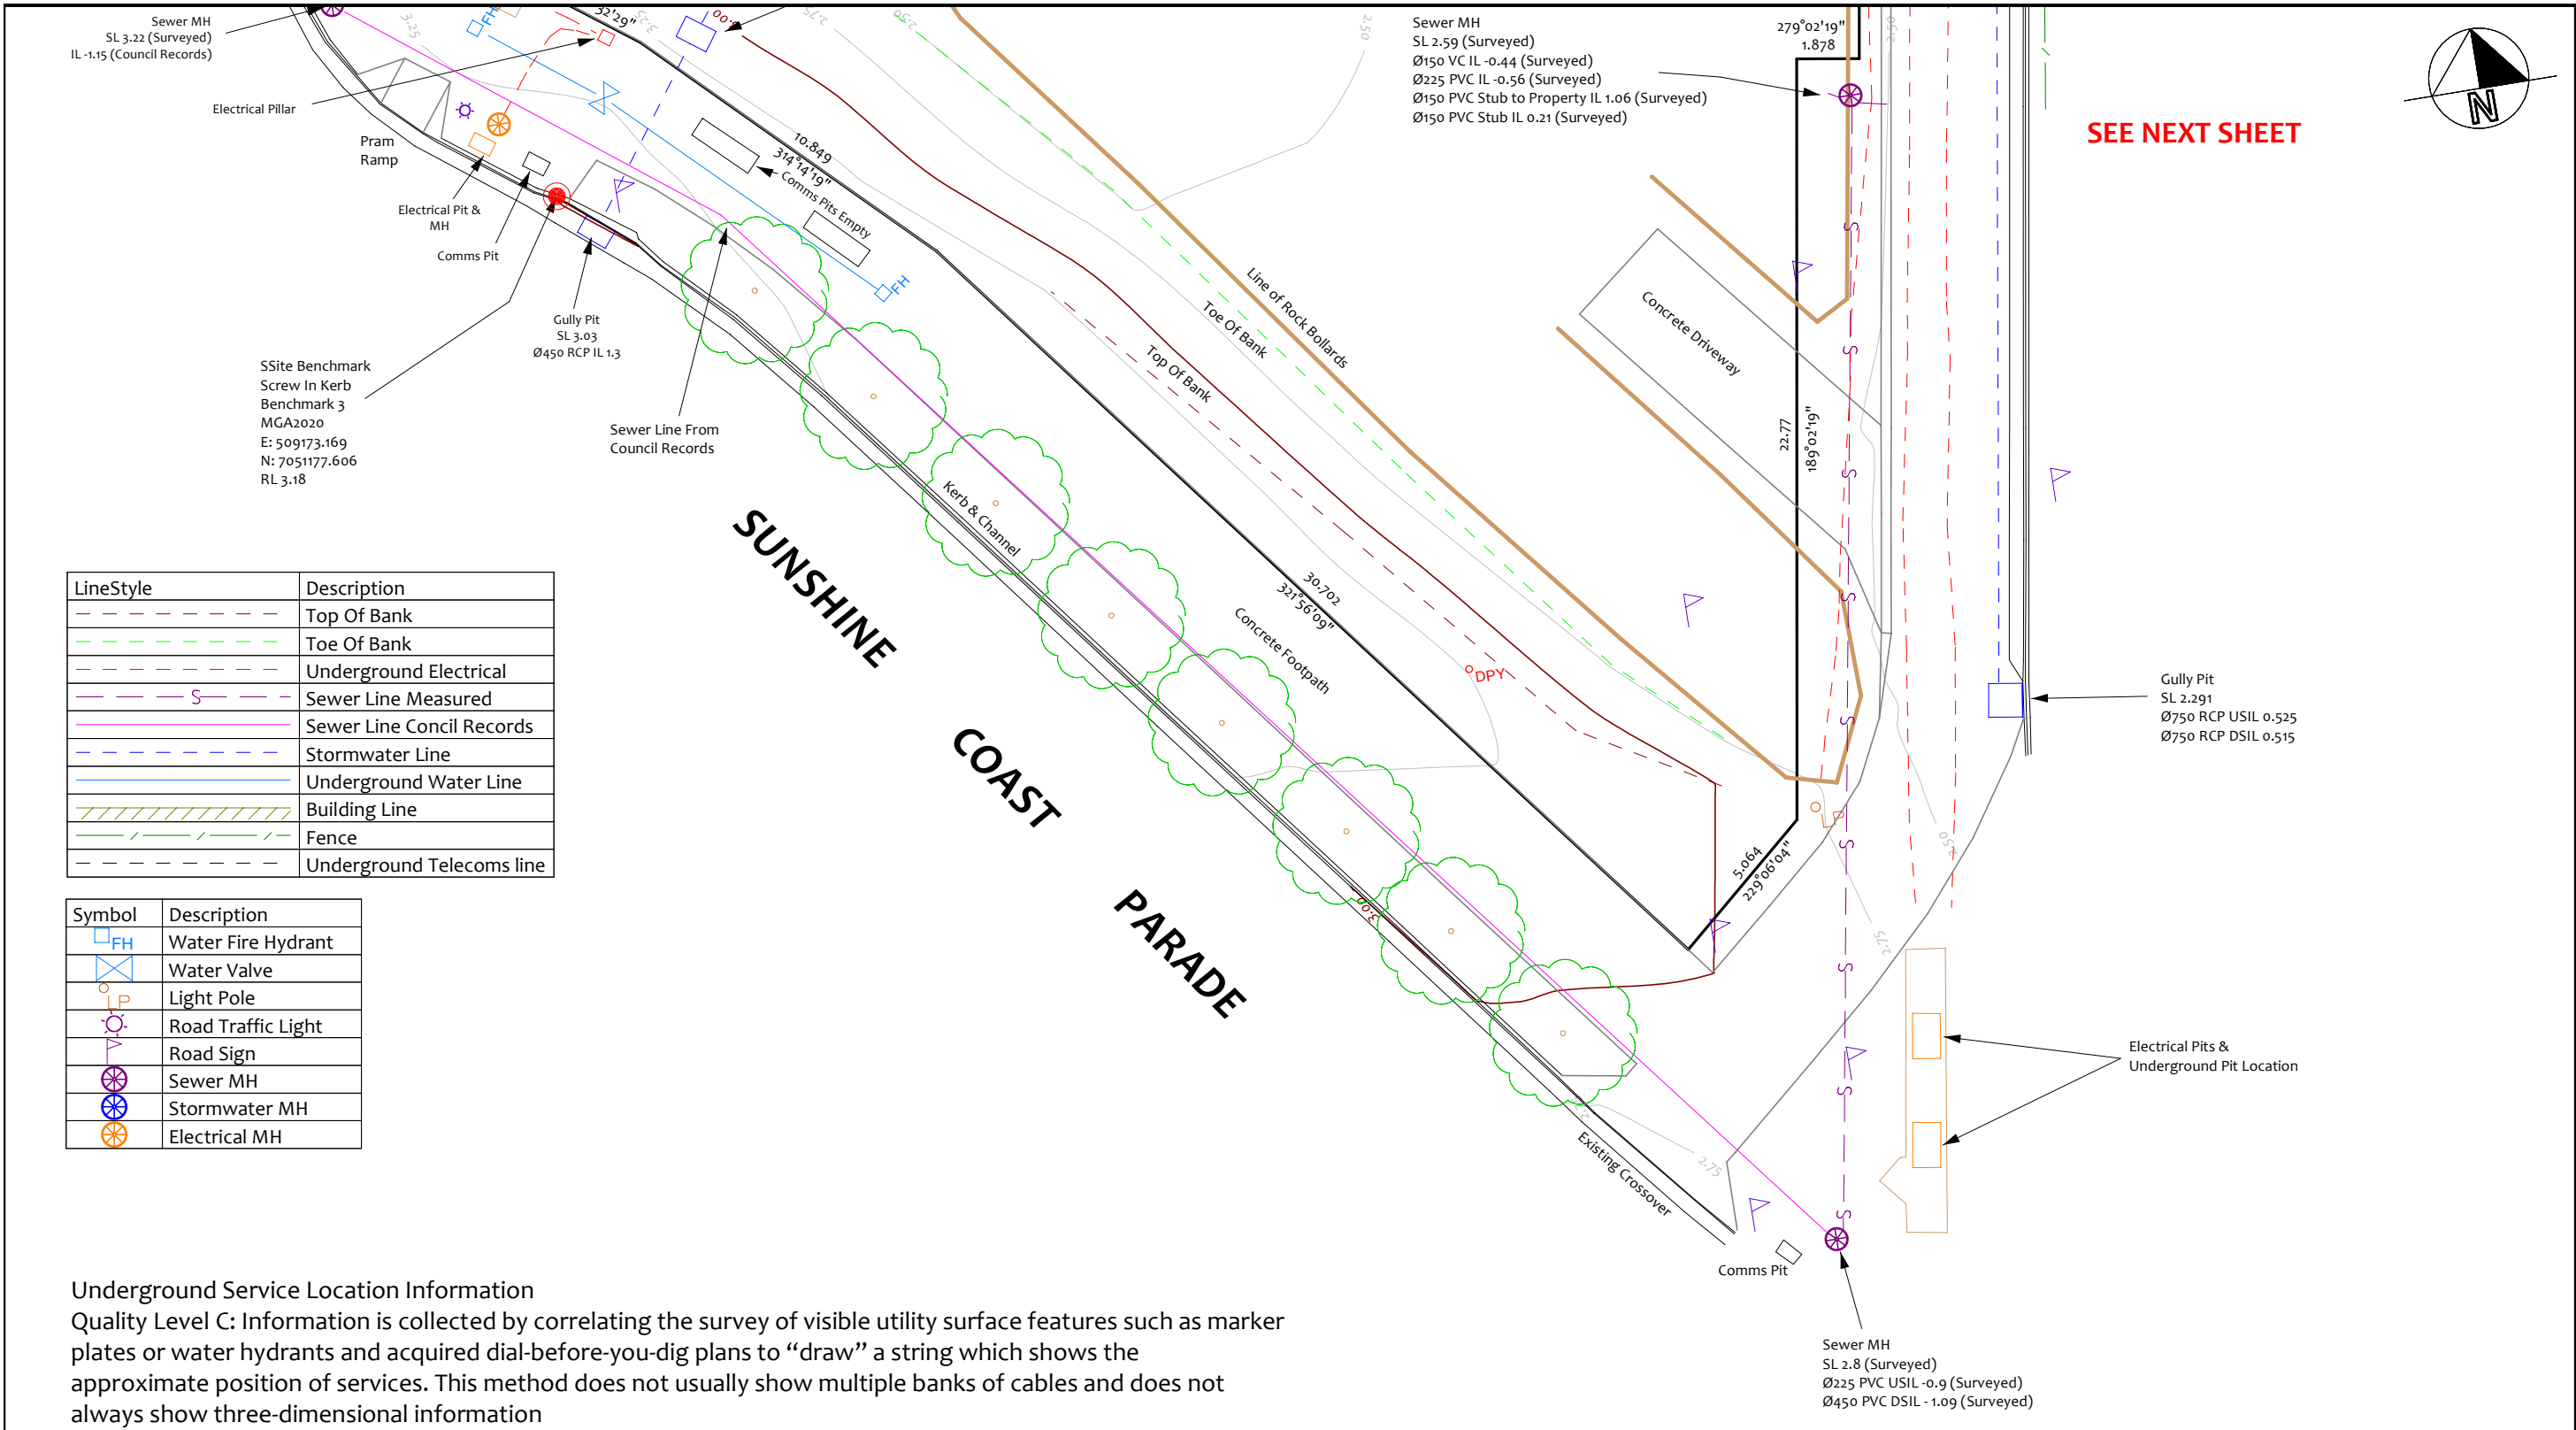







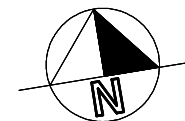

Quality Level D: Information is the most basic level of utility locations using only information based on existing DialBefore-You-Dig plans and by measuring boundary offsets etc. This method of utility locations should always be treated as an indication of the presence of a service only and should not be used for design.









Horizontal Co-Ord Datum		Vide CORS Network		Contour Interval 0.25m		Level Datum AHD-D		<div> Brisbane & Sunshine Coast - Ph. 5422 0200 South Burnett & Western Downs - Ph. 4162 2647 Email: admin@onfsurveyors.com.au</div>	Client			Project CONTOUR & DETAIL SURVEY AND UNDERGROUND SERVICE LOCATION OVER LOT 10 ON SP305311 SOUTH SEA ISLANDER WAY										
Horizontal Co-Ord Origin		Benchmark 1		Level Origin PM446		Value 3.406m																
Easting 509238.428		Northing 7051279.758		Surveyed CW		Date 5/03/2024																
Azimuth MGA2020		Field Book TSC5		Drawn CW		Date 22/03/2024			Computer File		Scale (A3)		Job No.		Locality		Drawing Number		Rev		Sheet	
									M:\...SCC\12125.....		1:400		12125		MAROOCHYDORE		12125_D1		B		1 OF 5	




NOTE :-	Horizontal Co-Ord Datum Vide CORS Network		Contour Interval	0.25m	Level Datum AHD-D		<div><div>ONF SURVEYORS</div><p>Brisbane & Sunshine Coast - Ph. 5422 0200 South Burnett & Western Downs - Ph.4162 2647 Email: admin@onfsurveyors.com.au</p></div>	Client NEXTDC LIMITED		Project CONTOUR & DETAIL SURVEY AND UNDERGROUND SERVICE LOCATION OVER LOT 10 ON SP305311 SOUTH SEA ISLANDER WAY							
	Horizontal Co-Ord Origin		Benchmark 1		Level Origin	PM446										Value	3.406m
	Easting		509238.428		Northing			7051279.758		Surveyed	CW	Date	5/03/2024				
	Azimuth		MGA2020		Field Book			TSC5		Drawn	CW	Date	22/03/2024				
								Computer File	Scale (A3)		Job No.	Locality	Drawing Number	Rev	Sheet		
								M:\...SCC\12125....	1:200		12125	MAROOCHYDORE	12125_D1	B	2 OF 5		



LineStyle	Description
	Top Of Bank
	Toe Of Bank
	Underground Electrical
	Sewer Line Measured
	Sewer Line Concil Records
	Stormwater Line
	Underground Water Line
	Building Line
	Fence
	Underground Telecoms line

Symbol	Description
	Water Fire Hydrant
	Water Valve
	Light Pole
	Road Traffic Light
	Road Sign
	Sewer MH
	Stormwater MH
	Electrical MH

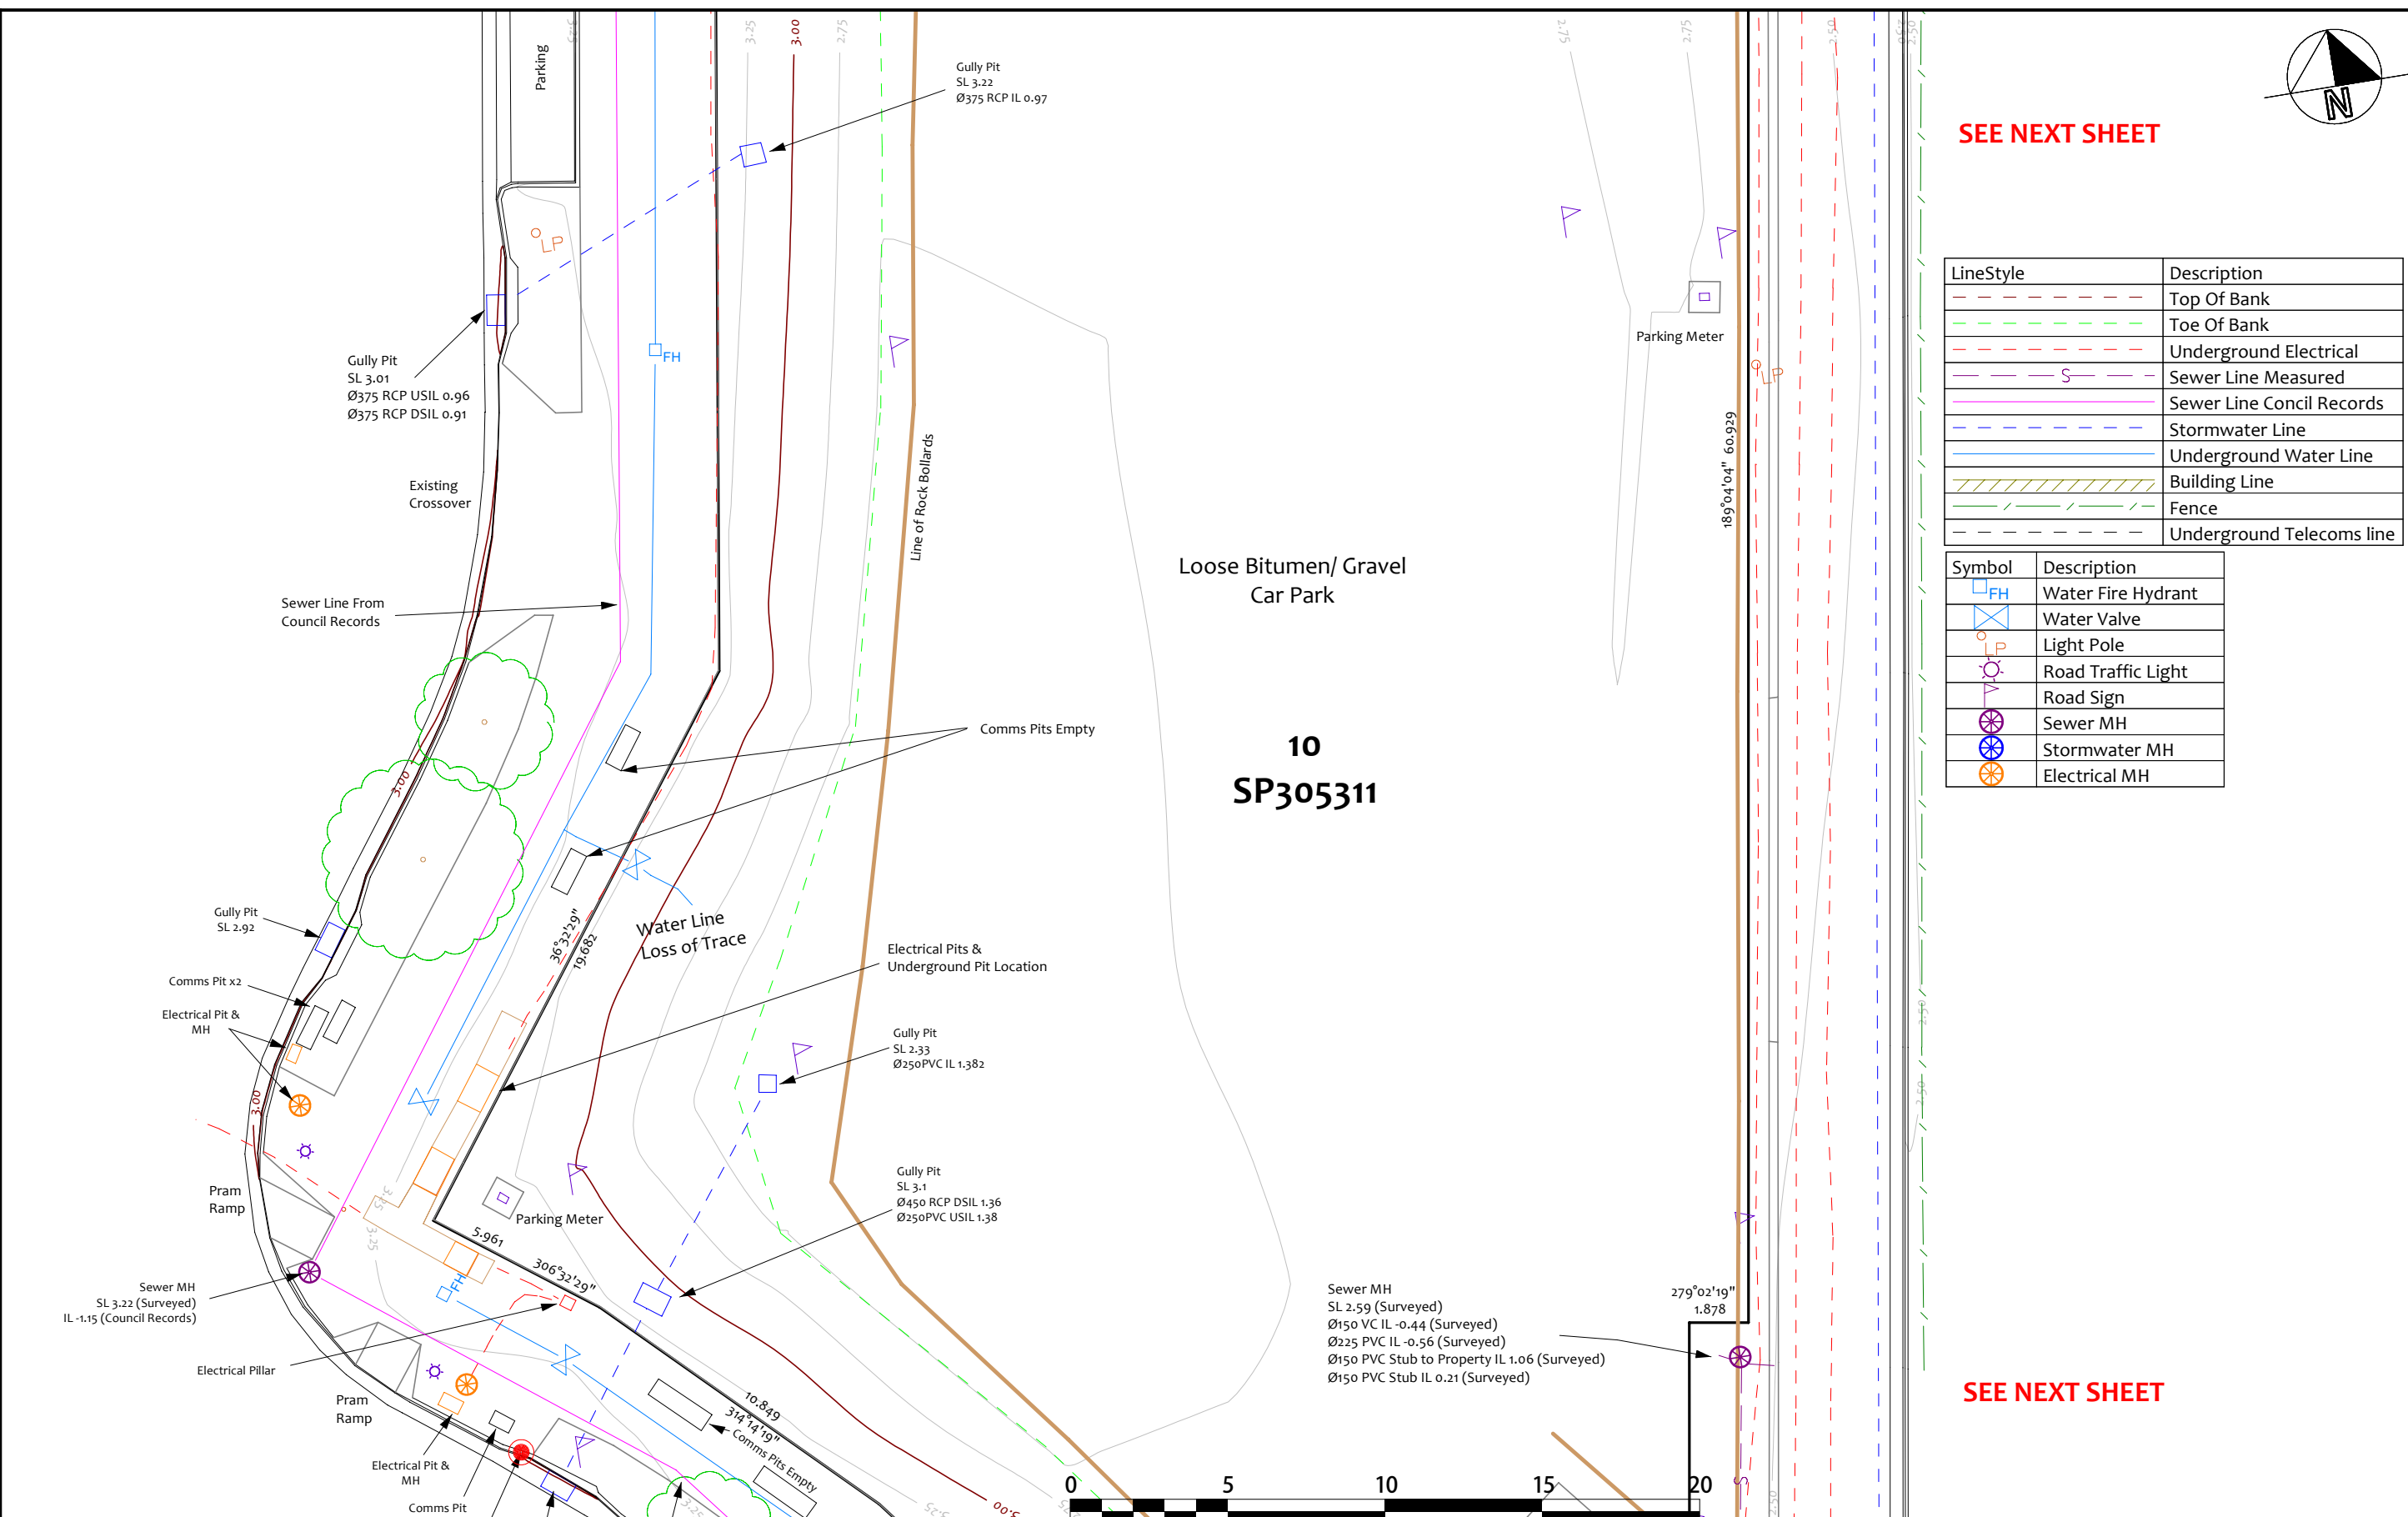

NOTE :-	Horizontal Co-Ord Datum Vide CORS Network		Contour Interval 0.25m		Level Datum AHD-D		<div><div>ONF SURVEYORS</div><p>Brisbane & Sunshine Coast - Ph. 5422 0200 South Burnett & Western Downs - Ph. 4162 2647 Email: admin@onfsurveyors.com.au</p></div>	Client NEXTDC LIMITED		Project CONTOUR & DETAIL SURVEY AND UNDERGROUND SERVICE LOCATION OVER LOT 10 ON SP305311 SOUTH SEA ISLANDER WAY						
	Horizontal Co-Ord Origin Benchmark 1		Level Origin PM446		Value 3.406m											
	Easting 509238.428		Northing 7051279.758		Surveyed CW			Date 5/03/2024		Computer File M:\...SCC\12125....	Scale (A3) 1:200	Job No. 12125	Locality MAROOCHYDORE	Drawing Number 12125_D1	Rev B	Sheet 3 OF 5
	Azimuth MGA2020		Field Book TSC5		Drawn CW			Date 22/03/2024								

Symbol	Description
	Water Fire Hydrant
	Water Valve
	Light Pole
	Road Traffic Light
	Road Sign
	Sewer MH
	Stormwater MH
	Electrical MH

LineStyle	Description
	Top Of Bank
	Toe Of Bank
	Underground Electrical
	Sewer Line Measured
	Sewer Line Concil Records
	Stormwater Line
	Underground Water Line
	Building Line
	Fence
	Underground Telecoms line

SOUTH SEA ISLANDER WAY

Gully Pit
SL 3.11
Ø375 RCP IL 1.361

Pram
Ramp

Parking
Bays

Parking
Bays

64.6

50.6

LP

3.25

3.00

2.75

2.50

2.25

2.00

1.75

1.50

1.25

1.00

0.75

0.50

0.25

0.00

-0.25

-0.50

