



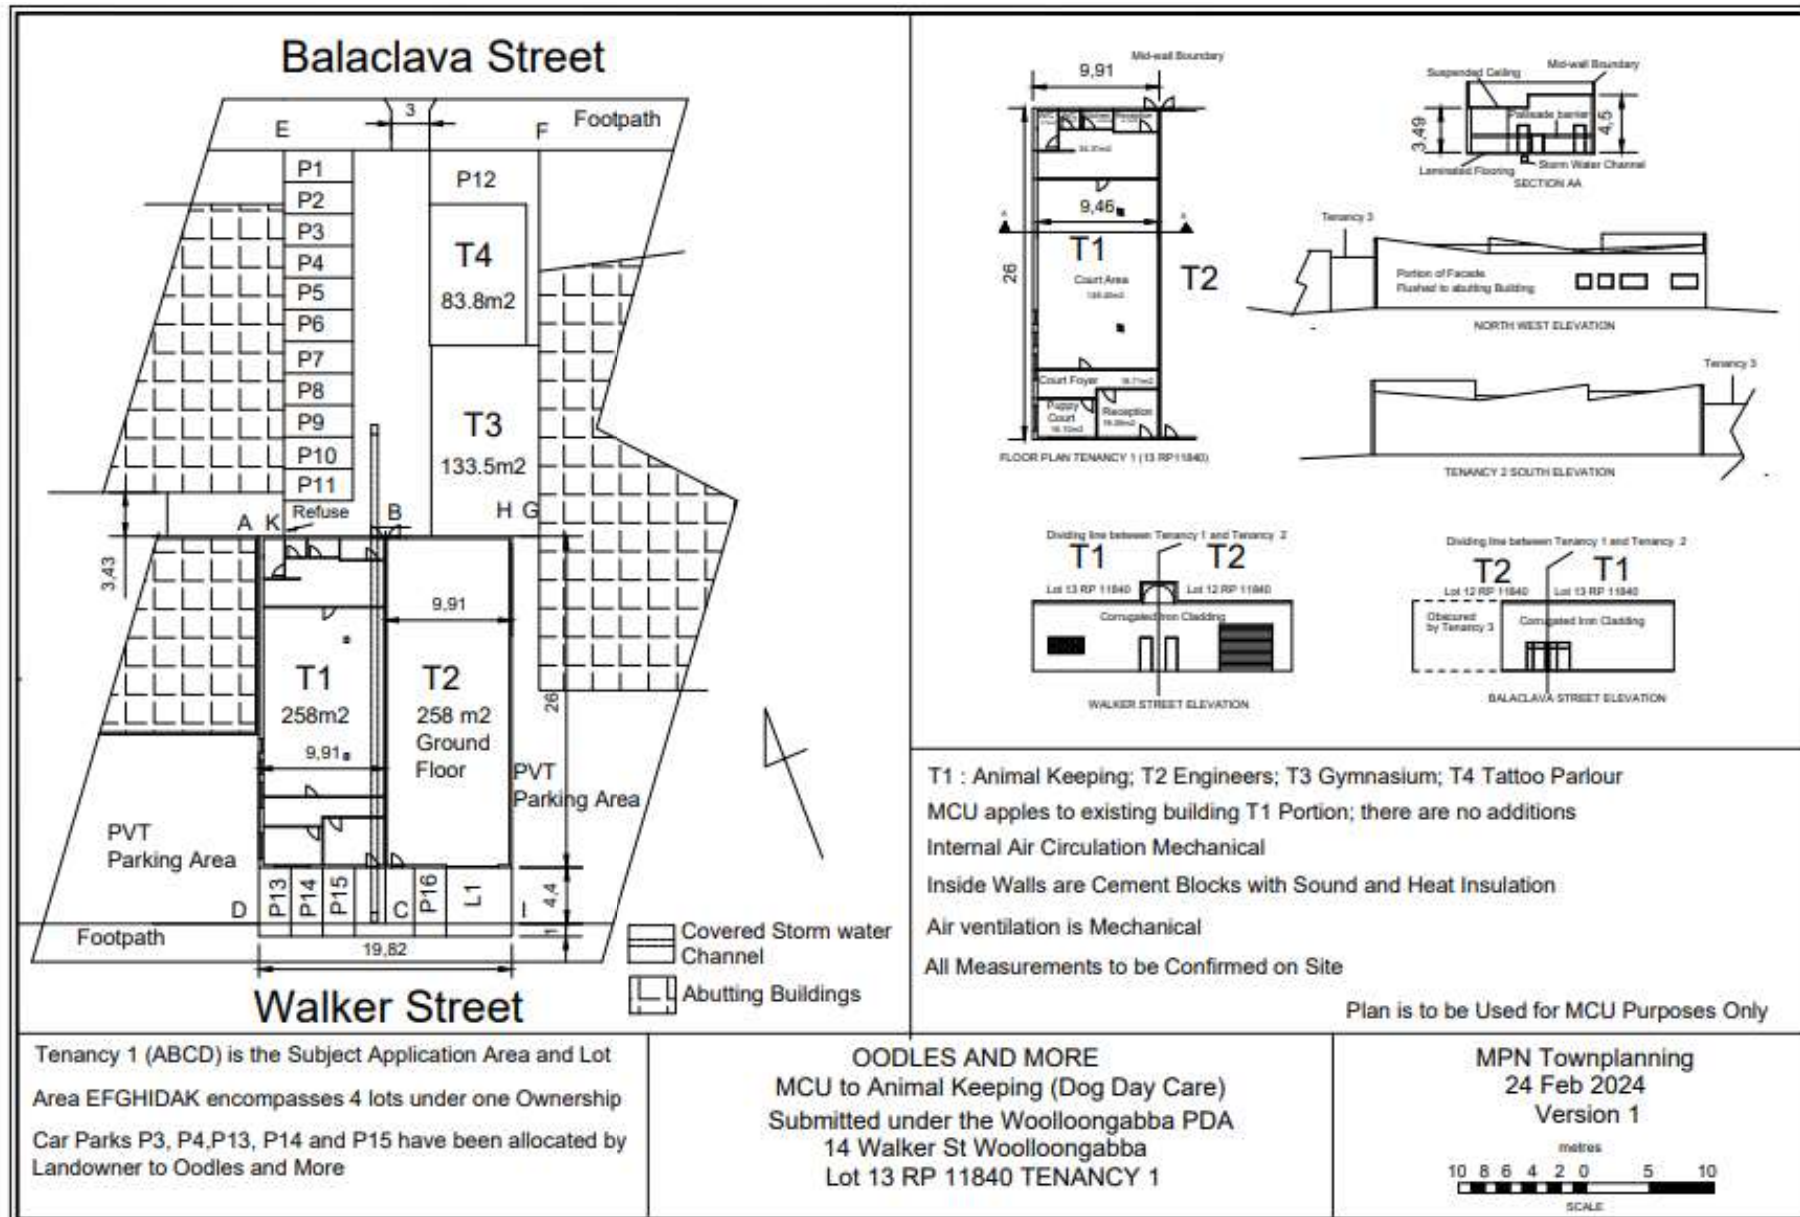

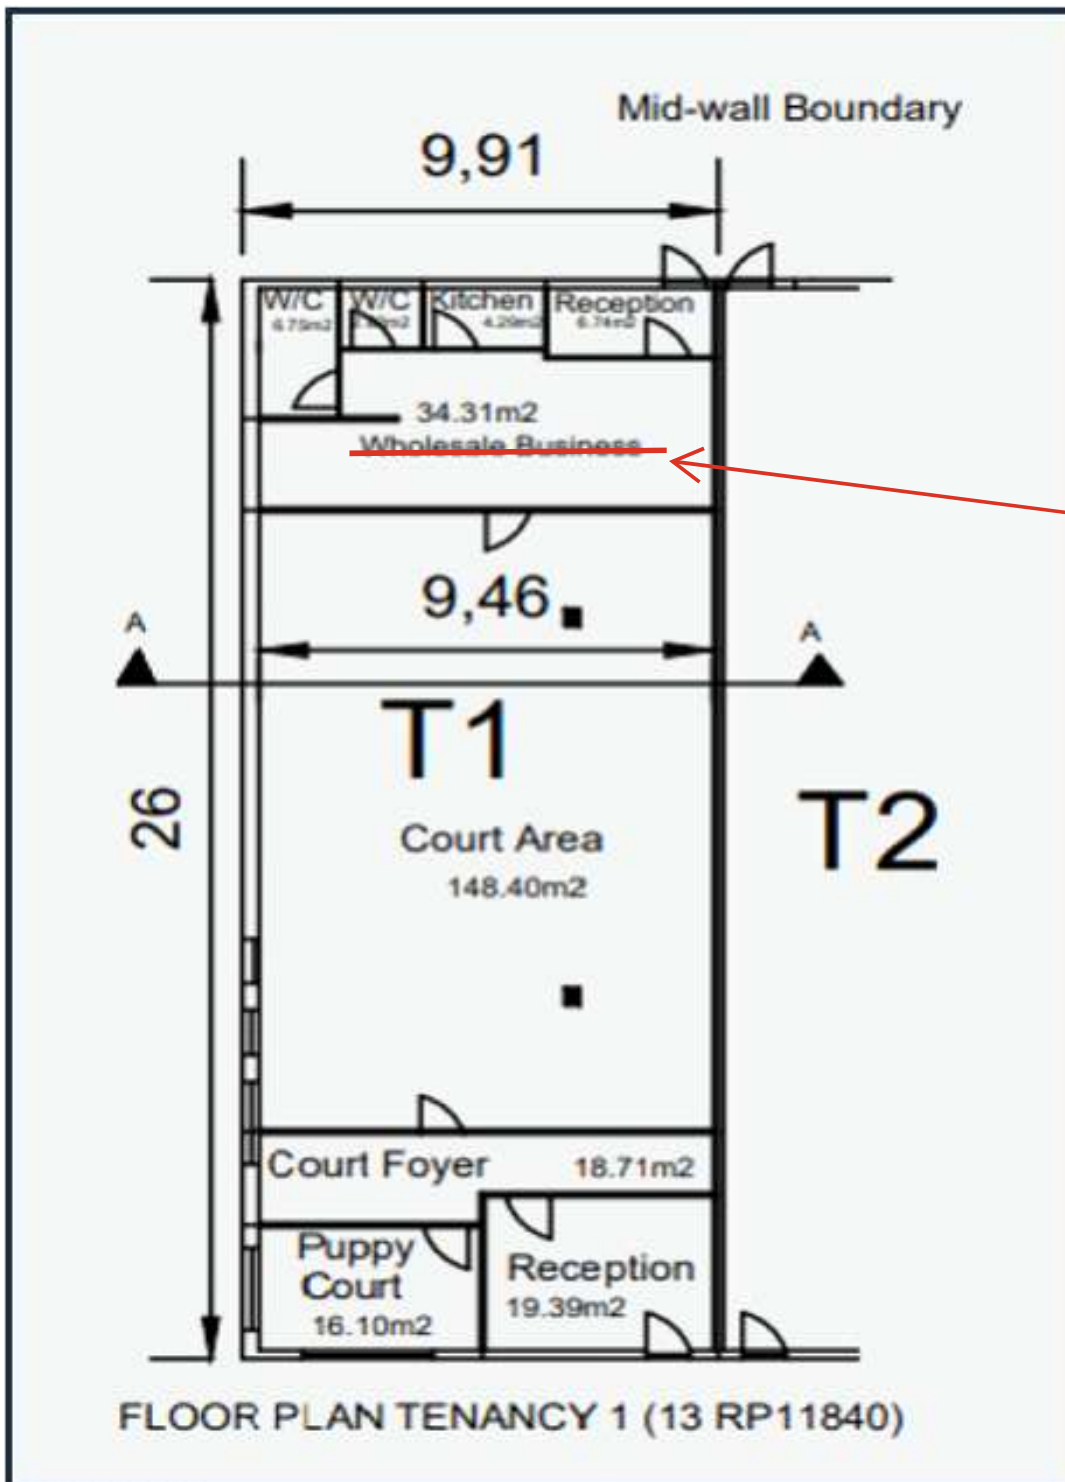

This area is approved for ancillary use of Animal Keeping (Dog Day Care Centre) only; no other land uses are permitted.

PLANS AND DOCUMENTS
referred to in the PDA
DEVELOPMENT APPROVAL

Approval no: DEV2024/1492

Date: 7 May 2025



AMENDED IN RED

By: Essen Joseph

Date: 17 April 2025

