


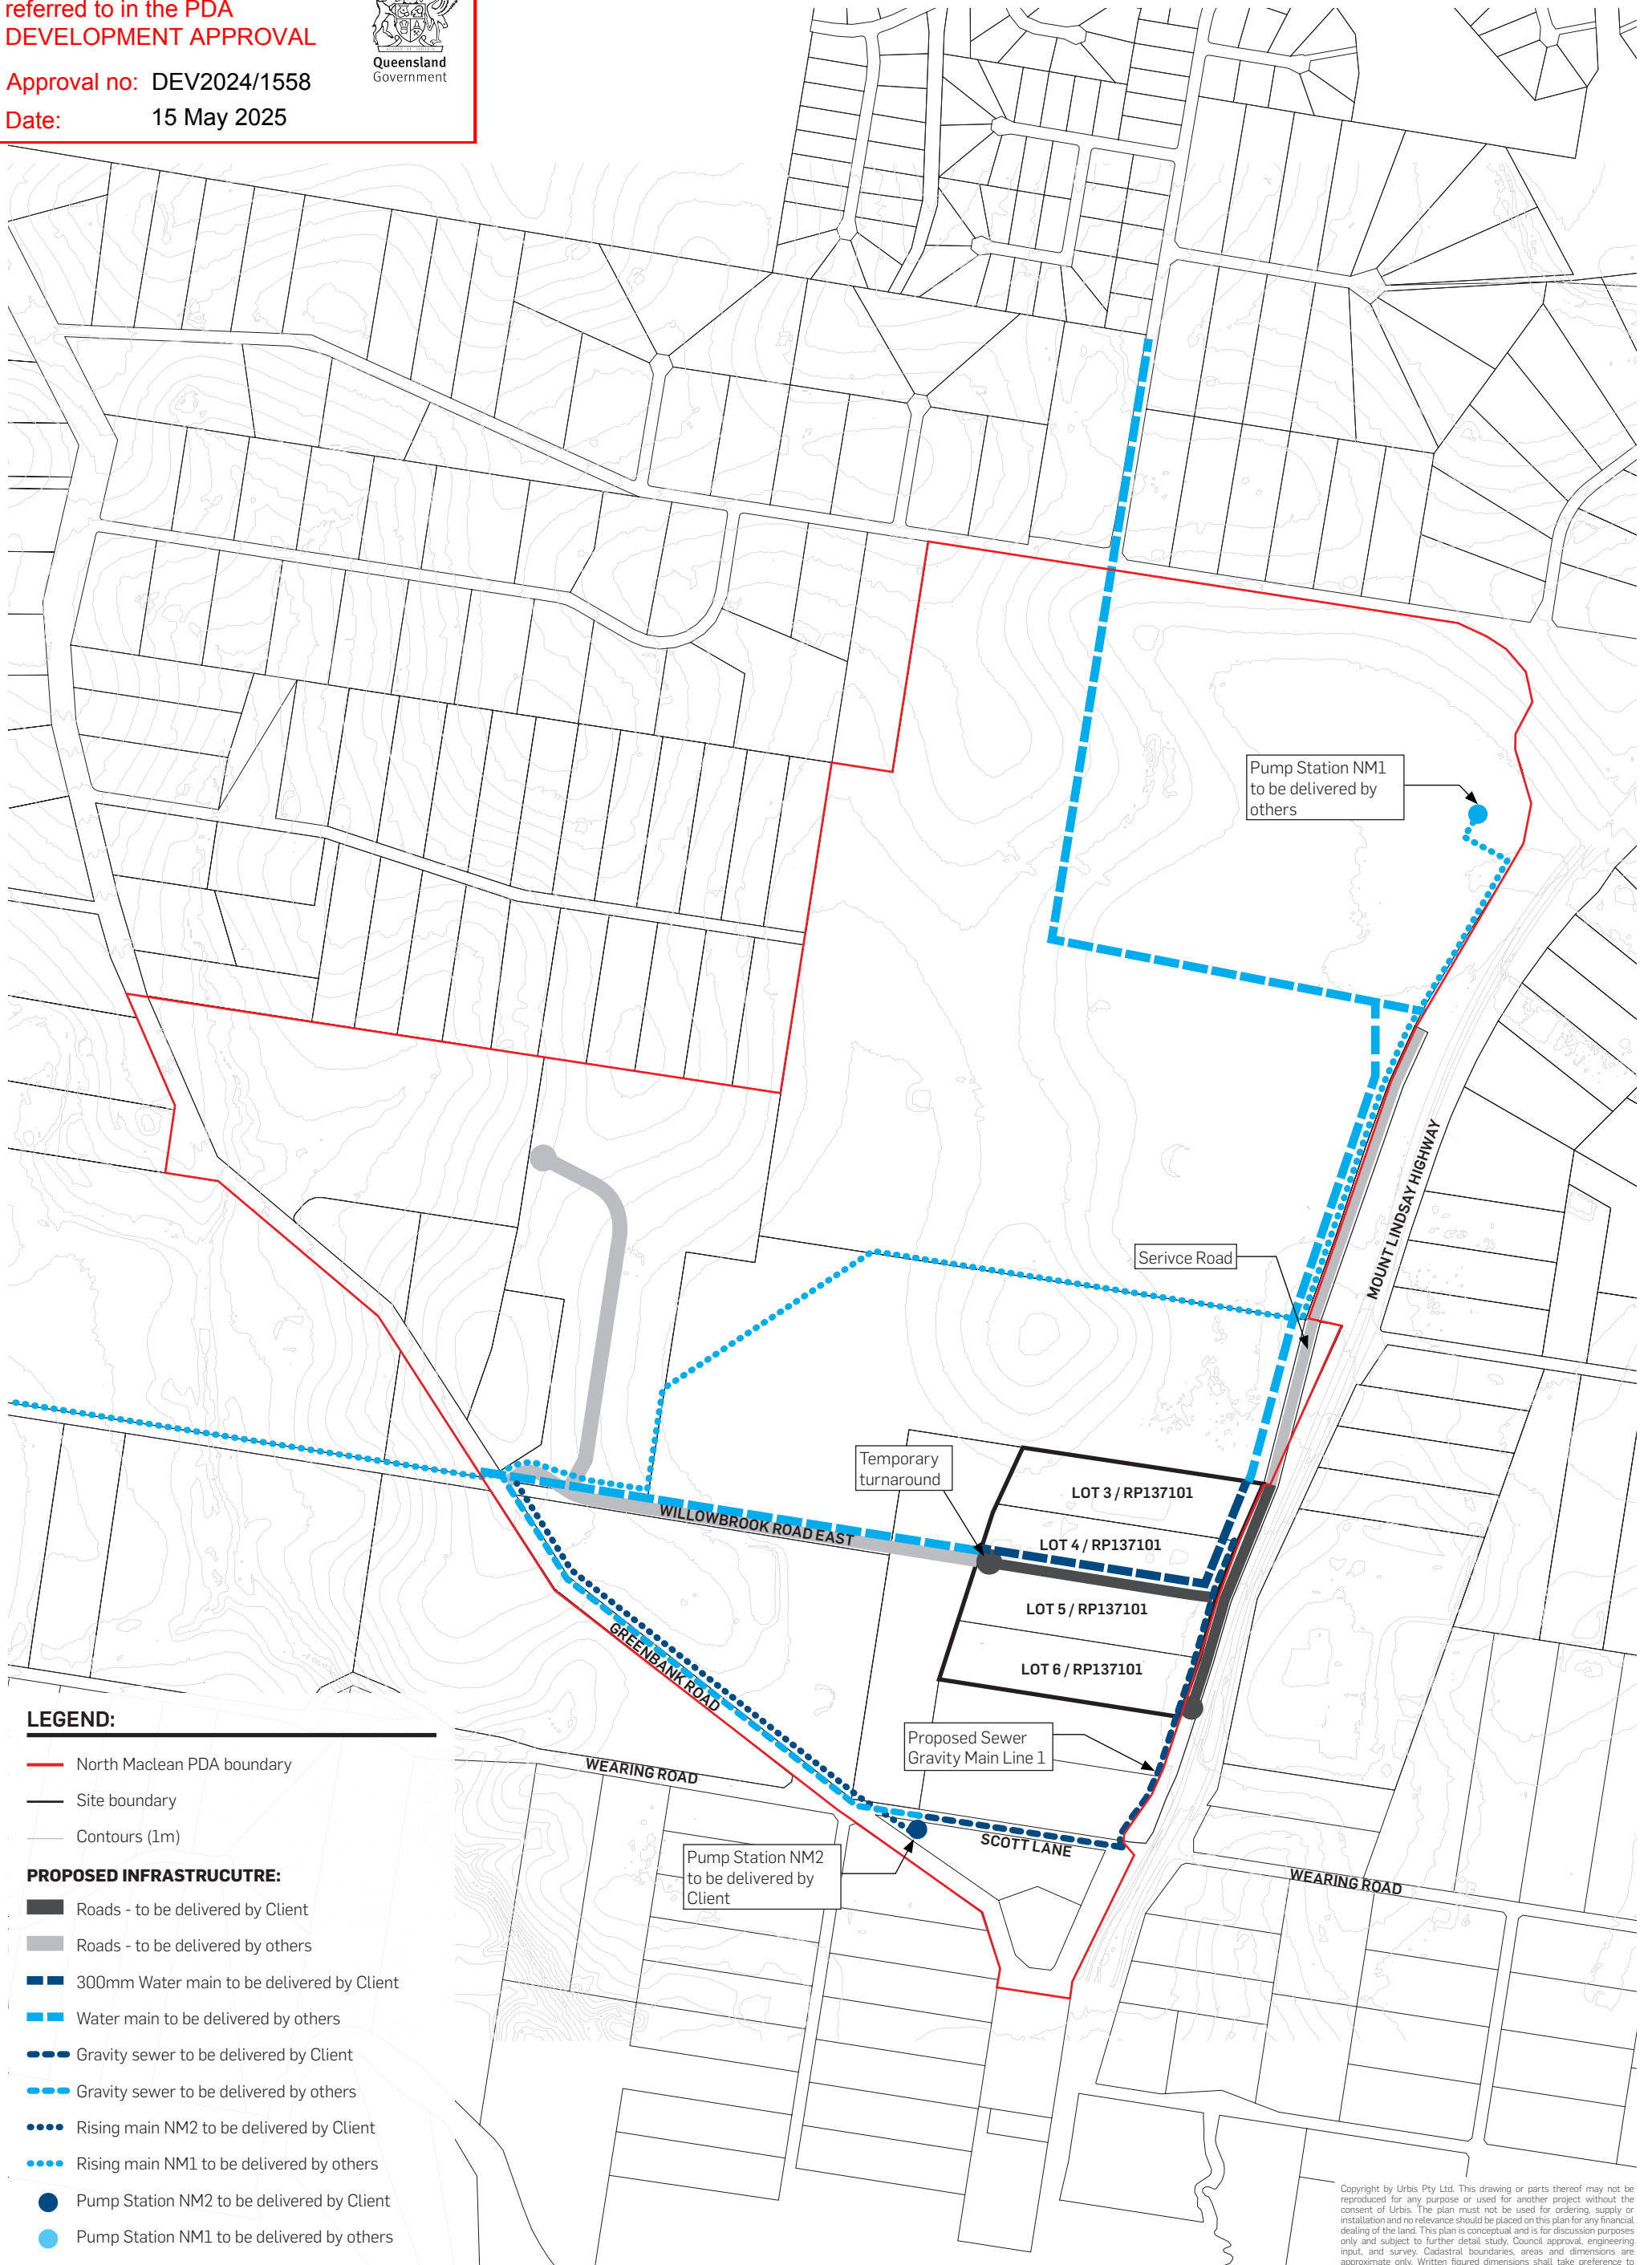

LEGEND:

- North Maclean PDA boundary
- Site boundary
- Contours (1m)

PROPOSED INFRASTRUCTURE:

- Roads - to be delivered by Client
- Roads - to be delivered by others
- 300mm Water main to be delivered by Client
- Water main to be delivered by others
- Gravity sewer to be delivered by Client
- Gravity sewer to be delivered by others
- Rising main NM2 to be delivered by Client
- Rising main NM1 to be delivered by others
- Pump Station NM2 to be delivered by Client
- Pump Station NM1 to be delivered by others

Copyright by Urbis Pty Ltd. This drawing or parts thereof may not be reproduced for any purpose or used for another project without the consent of Urbis. The plan must not be used for ordering, supply or installation and no reliance should be placed on this plan for any financial dealing of the land. This plan is conceptual and is for discussion purposes only and subject to further detail study, Council approval, engineering input, and survey. Cadastral boundaries, areas and dimensions are approximate only. Written figured dimensions shall take preference to scaled dimensions.