


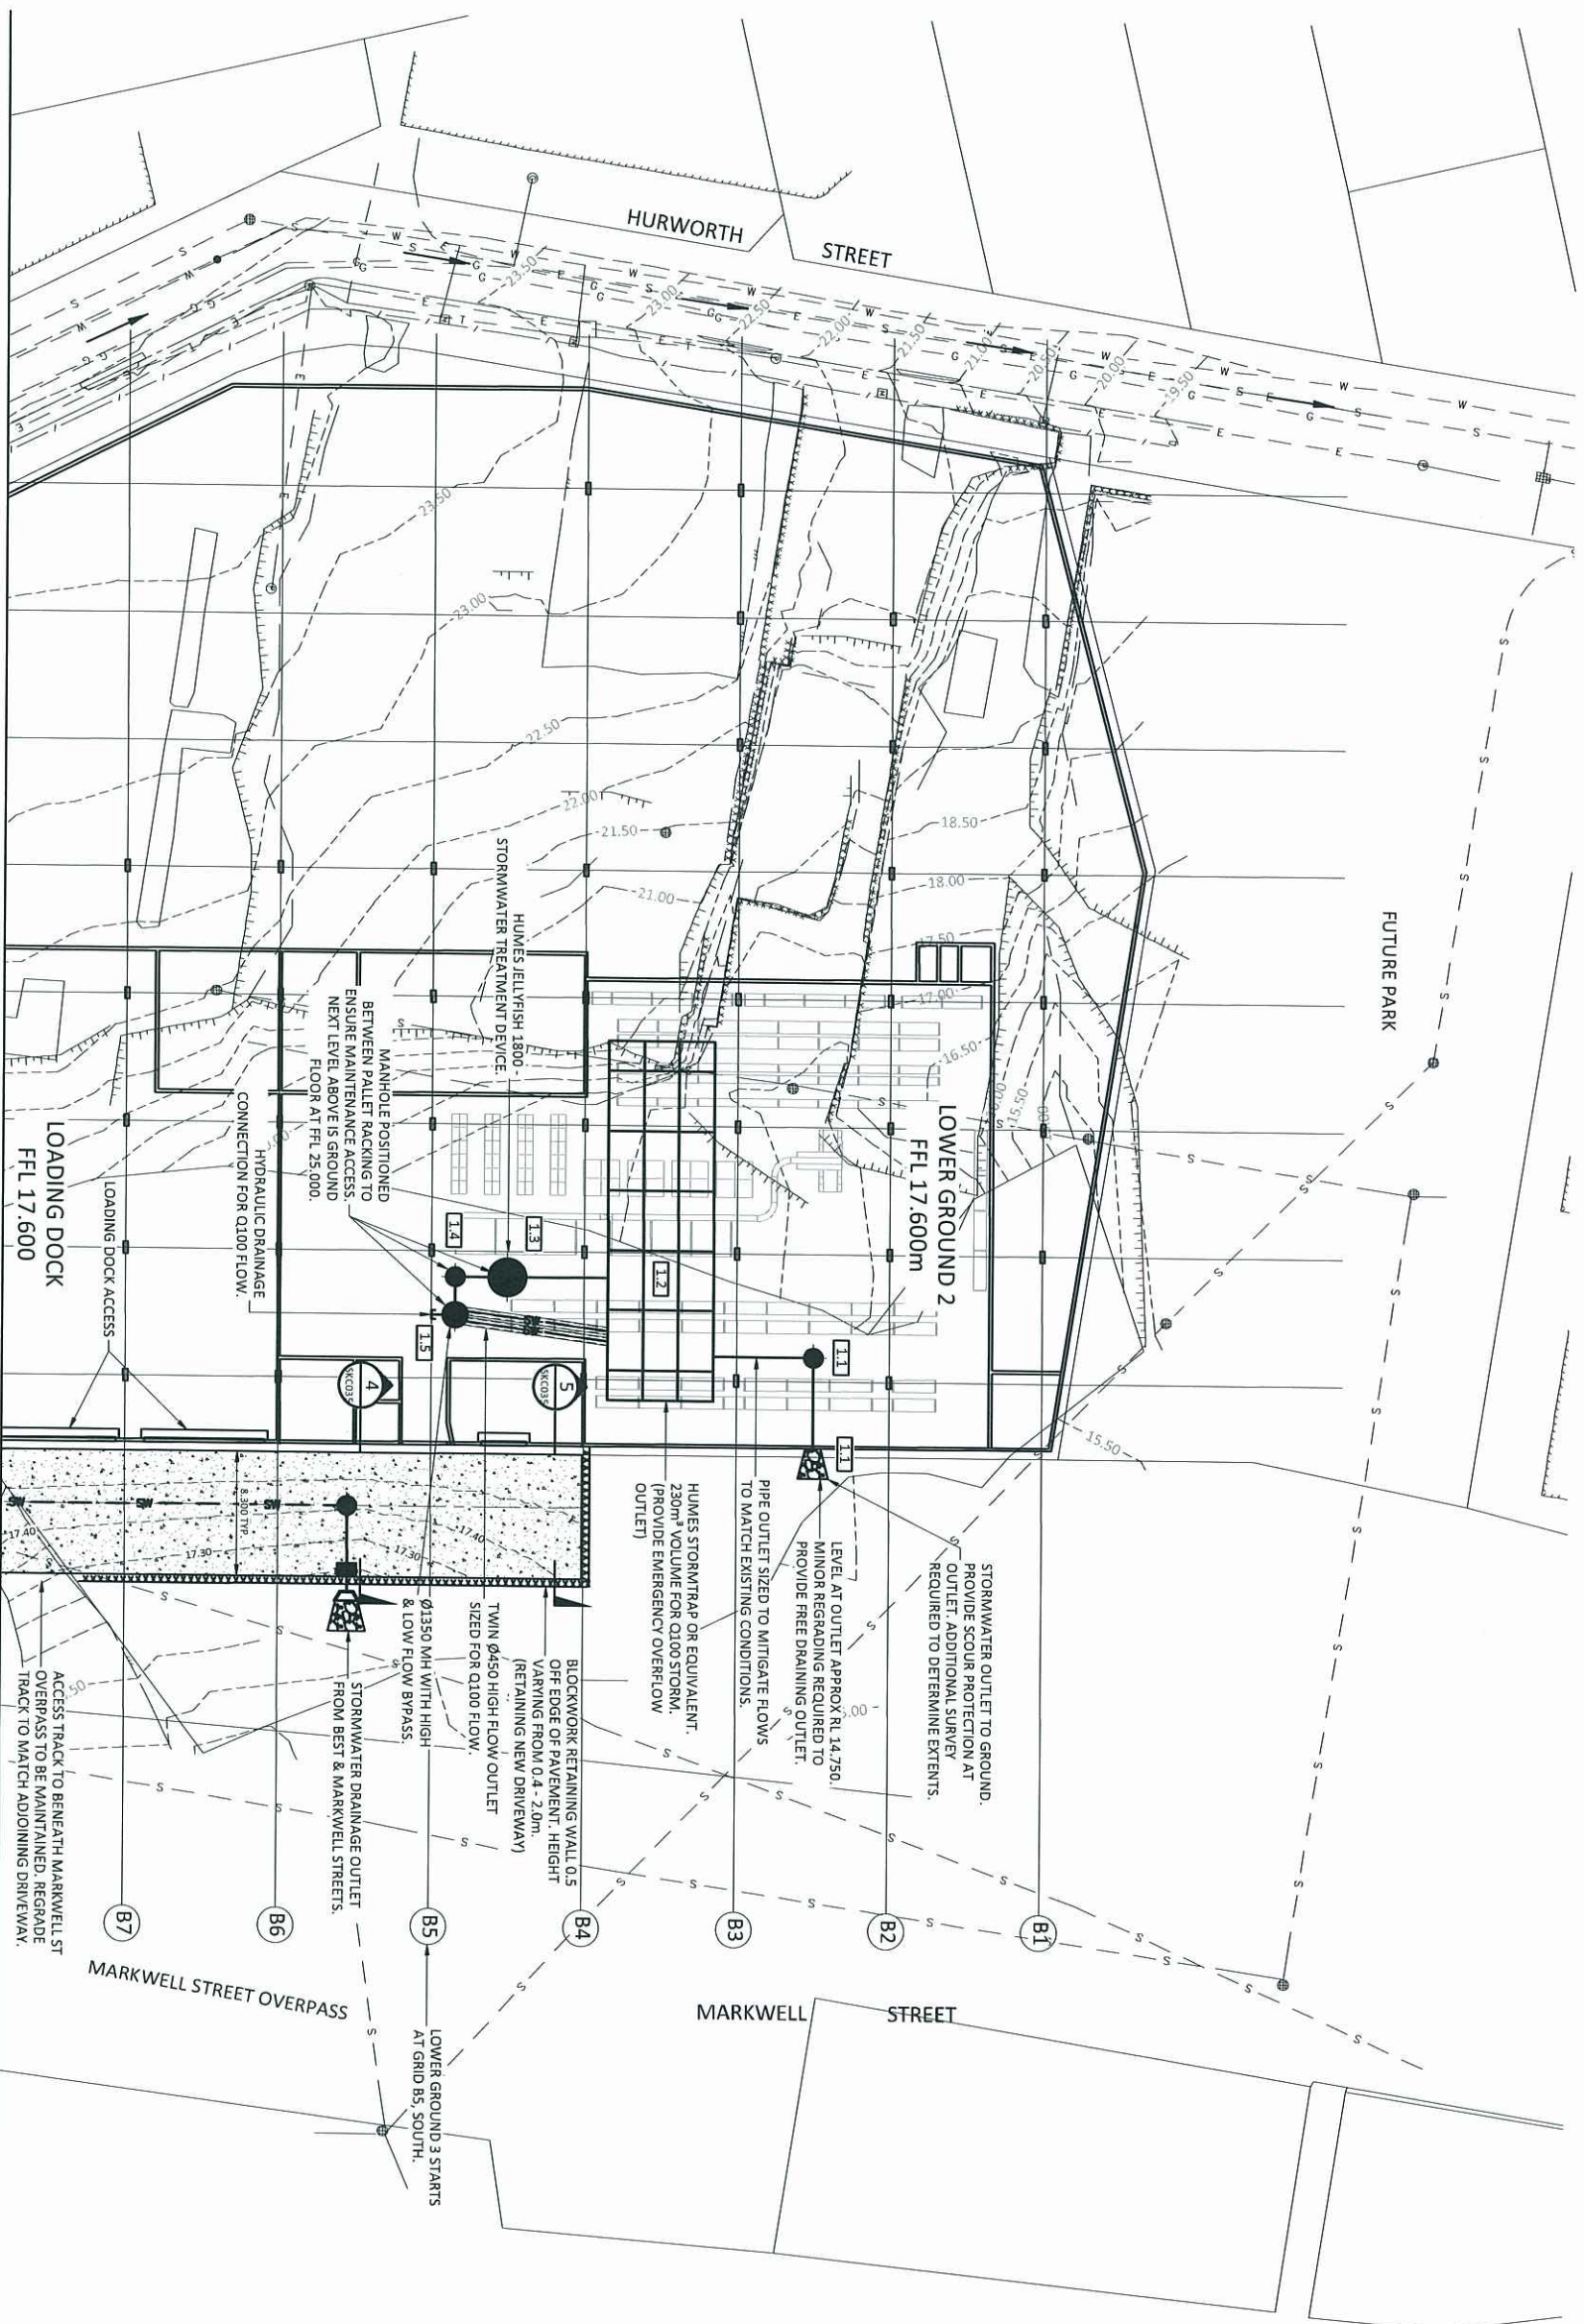

LEGEND

EXISTING	PROPOSED	
		KERB AND CHANNEL
		CONTROL LINE
		EXTENT OF BUILDING
		EASEMENT
		
		
		
		BATTER
		
		RETAINING WALL
		CONTOURS
		FENCE
		SEWER
		SEWER RISING MAIN
		WATER
		WATER CONDUIT
		FOOTPATH

The diagram illustrates a cross-section of a concrete stormwater structure. At the top, a horizontal line is labeled "EDGE OF CONCRETE". Below this, a rectangular area is labeled "CONCRETE". Inside the concrete area, a small box contains the text "I.1.1". An arrow points downwards from the concrete area, labeled "FLOW DIRECTION". At the bottom of the structure, a horizontal line is labeled "CONCRETE SPOON DRAIN".

NOTE:
POSITIONING OF STORMWATER QUALITY & QUANTITY DEVICES ARE CONCEPTUAL ONLY & TO BE CONFIRMED DURING DETAILED DESIGN.

PLANS AND DOCUMENTS
referred to in the PDA APPROVAL

21 MAY 2013

MEDQ



DIMENSIONS IN METRES EXCEPT WHERE SHOWN OTHERWISE: CULVERT AND PIPE SIZES IN MILLIMETRES		A1 UNREDUCED A3 REDUCED	
SCALES		UNREDUCED / REDUCED	
A		0 2.5 5.0 7.5 10.0 12.5 m	1:250 / 1:500

STATUS

PRELIMINARY

[illegible]

