


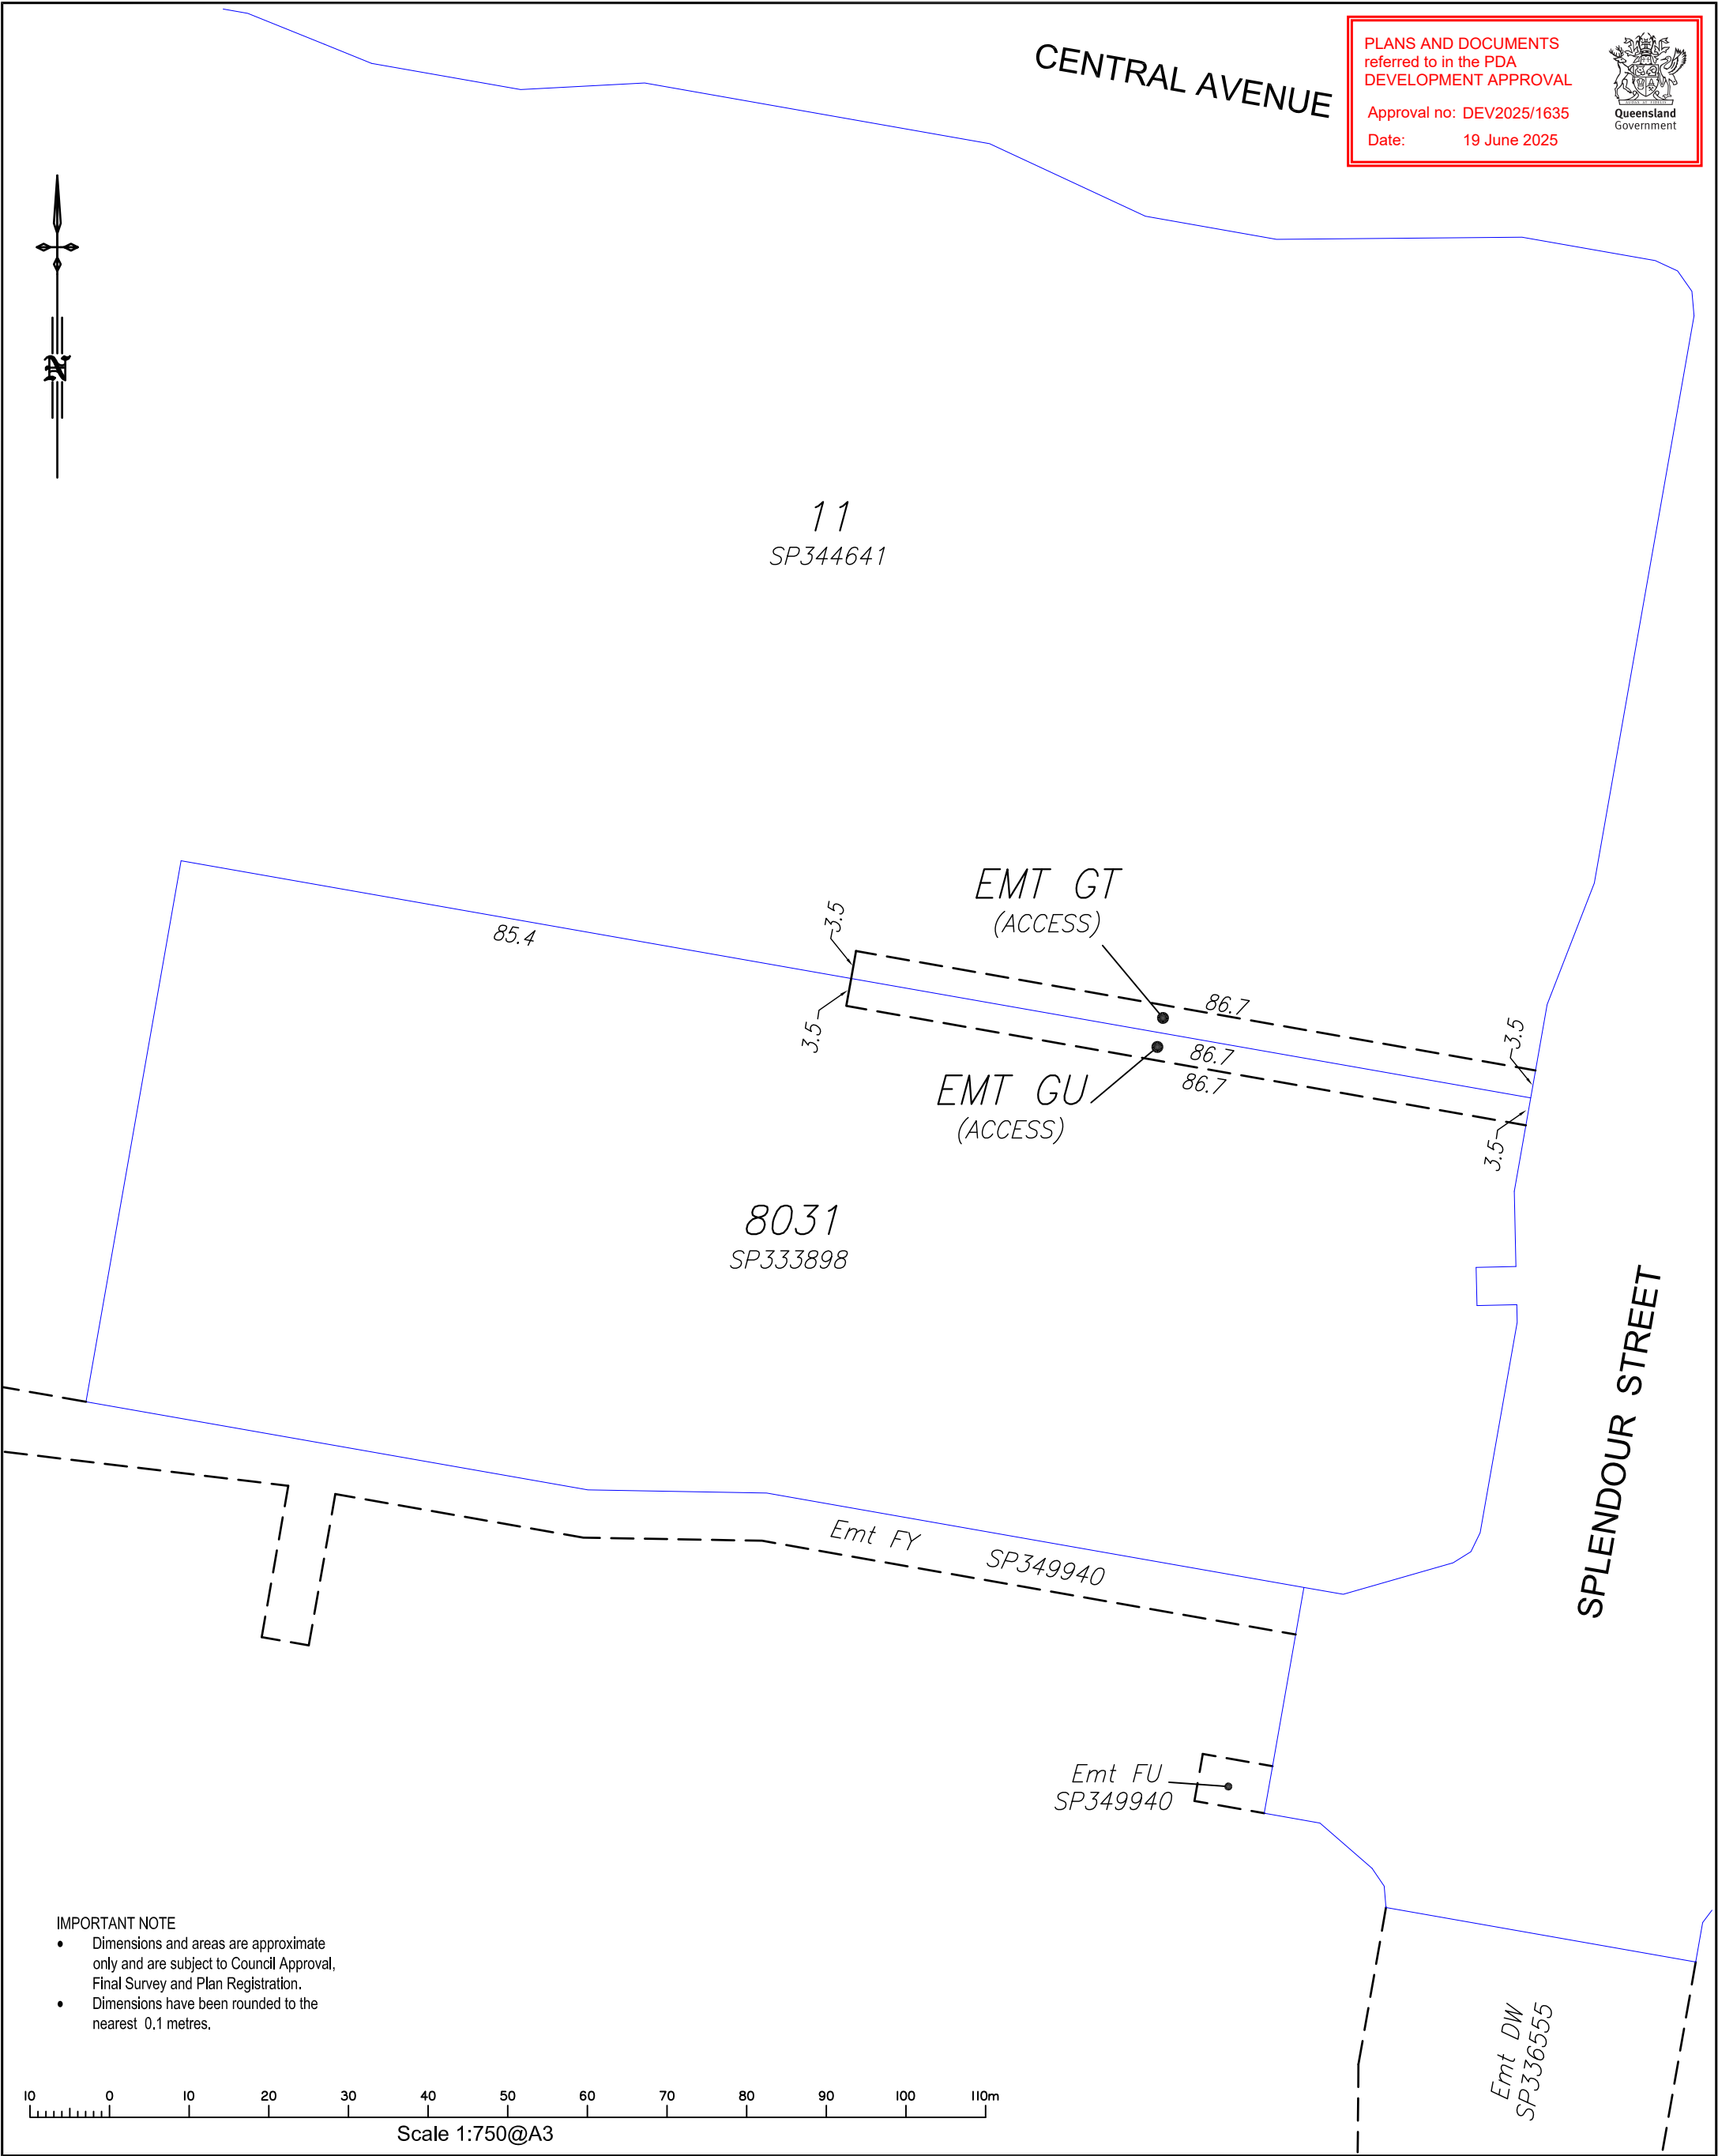

PLANS AND DOCUMENTS referred to in the PDA
DEVELOPMENT APPROVAL

Approval no: DEV2025/1635

Date: 19 June 2025

Queensland Government

PROJECT Splendour Street, Aura		CLIENT Stockland Developments Pty. Ltd.		 A TETRA TECH COMPANY © COPYRIGHT PROTECTS THIS PLAN Unauthorised reproduction or amendment not permitted. Please contact the author. RPS AAP Consulting Pty. Ltd. ACN 117 883 173 ABN 97 117 883 173 1 Innovation Parkway, Birtinya, Qld, 4575 PO BOX 6149, Meridan Plains, Qld, 4551 T 07 5436 7888 F 07 5493 6630 W rpsgroup.com			
Job Ref.	124697-12	Date	18.03.2025			Proposal Plan Proposed Easements GT and GU over Lot 11 on SP344641 & 8031 on SP333898 (for Access Purposes)	
Comp By.	RCG	DWG Name. 124697-12-81A.dwg					
Checked By.	DJC	Locality Aura					
Local Authority Sunshine Coast Regional Council				Scale 1:750@A3	Sheet 1 of 1	Plan Ref 124697-12-81A	