


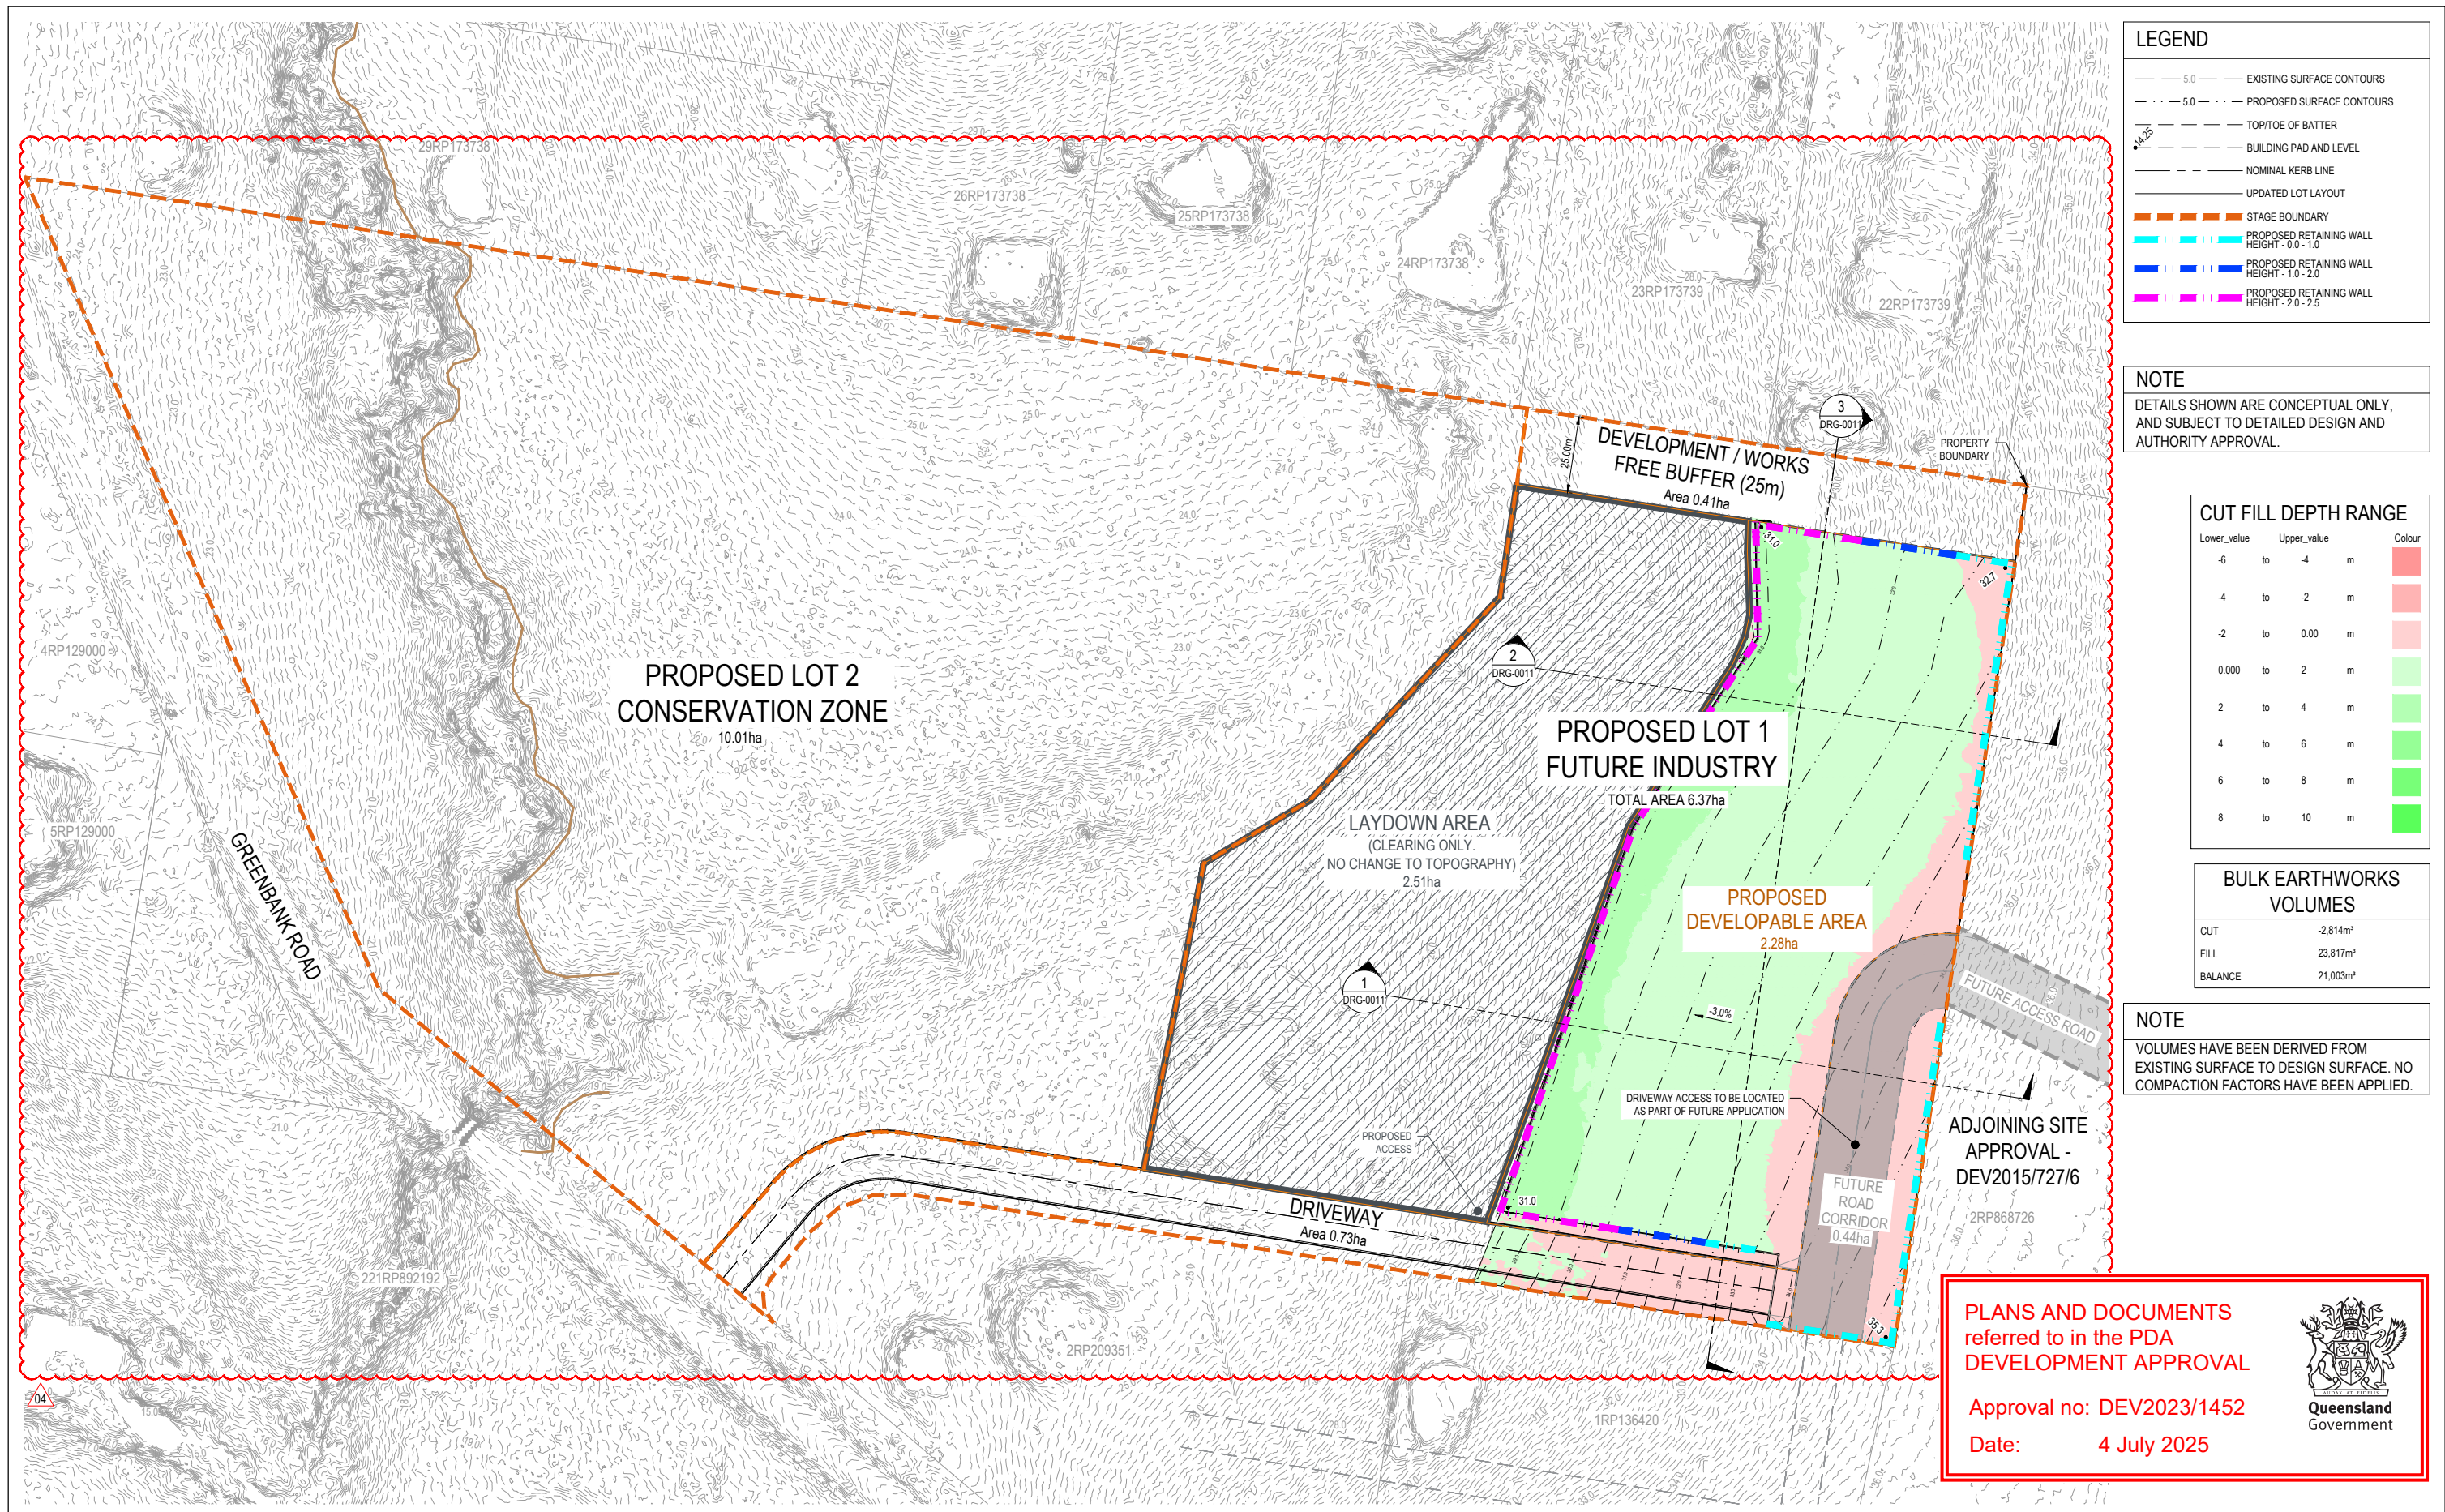

--	--	

LEGEND


EARTHWORKS TO FILL

EARTHWORKS TO CUT


PROPOSED RETAINING WALL
HEIGHT - 0.0 - 1.0

PROPOSED RETAINING WALL
HEIGHT - 1.0 - 2.0


PROPOSED RETAINING WALL
HEIGHT - 2.0 - 2.5

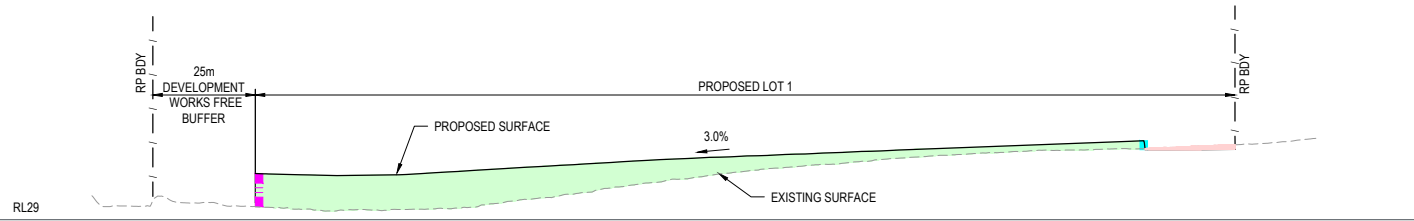

SECTION 3
H 1 : 1000 V 1 : 200

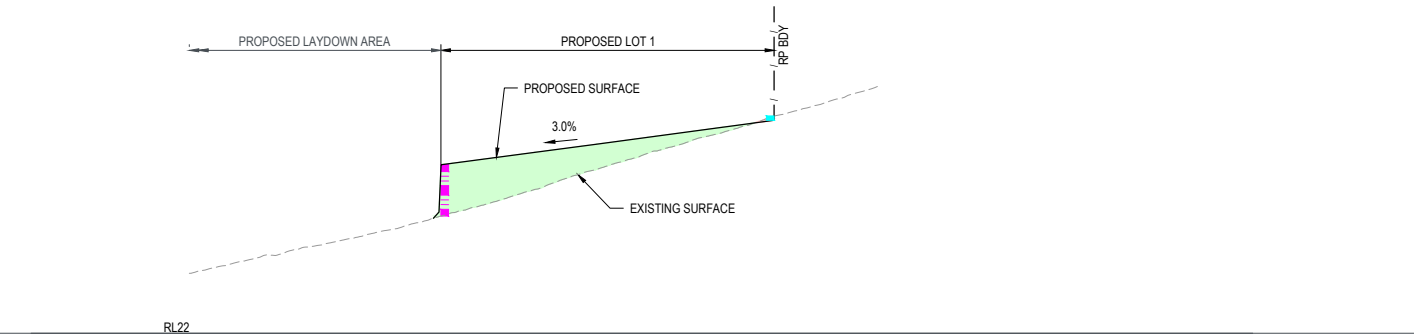

SECTION 2
H 1 : 1000 V 1 : 200

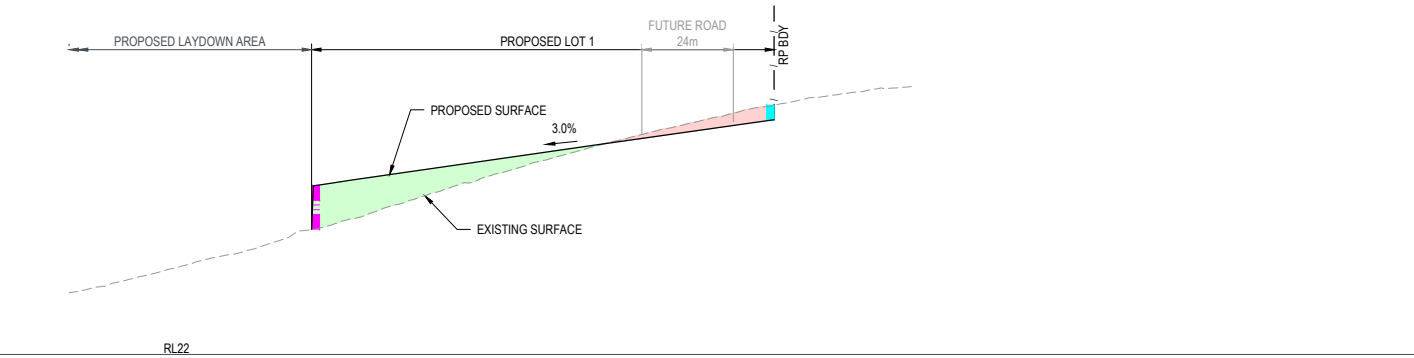


SECTION 1
H 1 : 1000 V 1 : 200

PLANS AND DOCUMENTS
referred to in the PDA
DEVELOPMENT APPROVAL

Approval no: DEV2023/1452
Date: 4 July 2025



02	UPDATED DESIGN AND SECTIONS	A.O.	S.S.	B.K.	25.03.25
01	ORIGINAL ISSUE	J.U.	G.G.	B.K.	17.04.24
Issue	Description	DR	CH	VE	Date

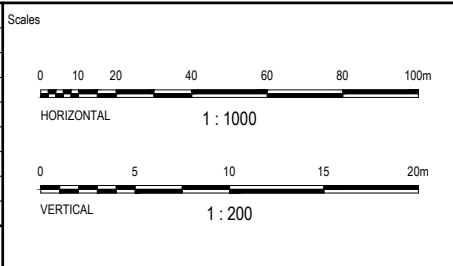

Surveyor

Architect

REEL PLANNING
Urban & Rural Strategies

Client

GREAT WALL
PROPERTY GROUP PTY LTD.

FOR INFORMATION FOR INFORMATION ONLY			
© Copyright reserved			
Original Issue Signatures			
Drawn	J.U.MIPIG	Original Size	A1
Designed	G.GESMUNDO	Height Datum	AHD
Project Manager	B.KITSON	Grid	LOCAL
Verified	B.KITSON		

Project

702-742 GREENBANK ROAD,
NORTH MACLEAN

Title

BULK EARTHWORKS
SITE SECTION

ARCADIS

Arcadis Australia Pacific Pty Limited
Level 5, 225 St Georges Terrace
PERTH WA 6000
ABN 76 104 485 289
Tel No: +61 8 9213 6700
www.arcadis.com/au

Project Number

30181255

Issue

02

GRI-AAP-DA-01-DRG-SKT-0011