


PRELIMINARY ONLY



PLANS AND DOCUMENTS
referred to in the PDA
DEVELOPMENT APPROVAL

Approval no: DEV2025/1649
Date: 4 July 2025

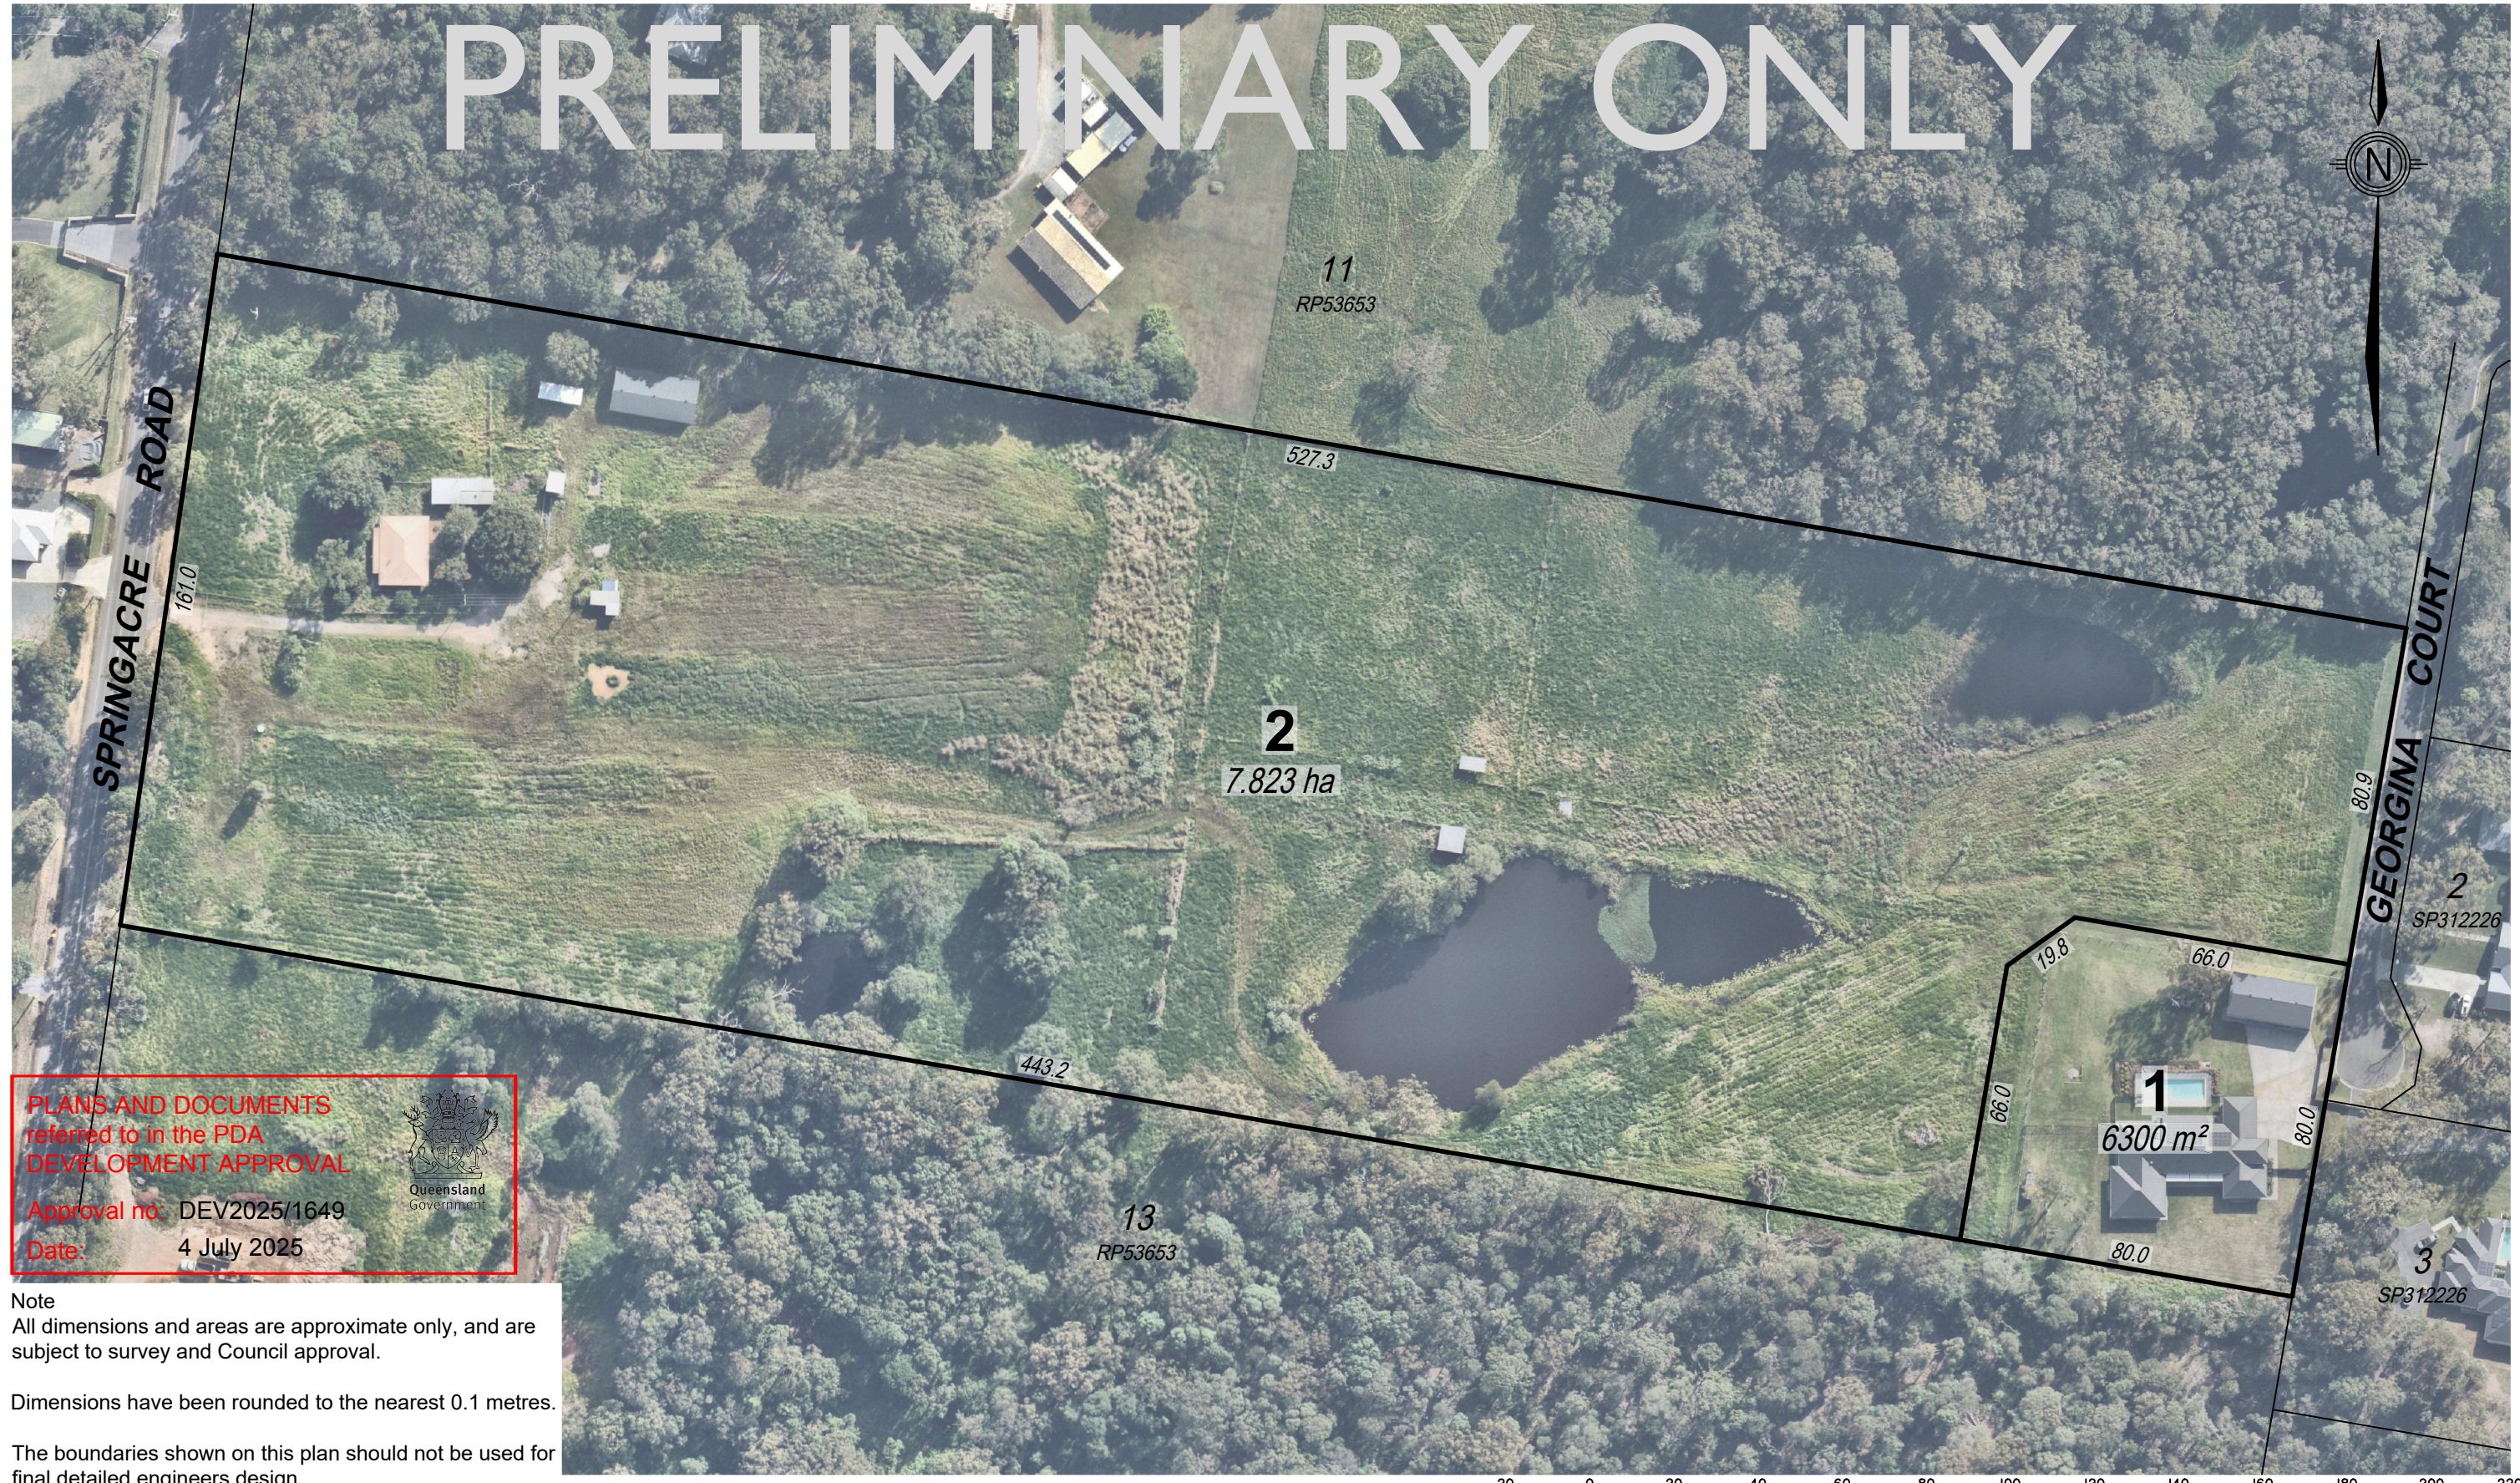

Note
All dimensions and areas are approximate only, and are
subject to survey and Council approval.

Dimensions have been rounded to the nearest 0.1 metres.

The boundaries shown on this plan should not be used for
final detailed engineers design.

Level Datum		Date	9-Jun-25	CLIENT	PROJECT		 RPS AAP Consulting Pty Ltd ACN 117 883 173 ABN 97 117 883 173 Level 8 31 Duncan Street PO Box 1559 Fortitude Valley QLD 4006 © COPYRIGHT PROTECTS THIS PLAN Unauthorised reproduction or amendment not permitted. Please contact the author. T +61 7 3539 9500 W rpsgroup.com	
Origin		Comp By	TJE		<i>PROPOSED 1 INTO 2 SUBDIVISION OVER LOT 12 ON RP53653</i>	<i>PROPOSED SUBDIVISION</i>		
		DWG Name	AU011113-5 PRO					
		Local Authority	REDLAND CITY					
Scale	Sheet	Locality	THORNLANDS	Plan Ref		Rev		
1:1500	A3	Job Reference	AU011113		<i>AU011113-5</i>			