




PLANS AND DOCUMENTS
referred to in the PDA
DEVELOPMENT APPROVAL

Approval no: DEV2025/1642

Date: 4 July 2025



Queensland
Government

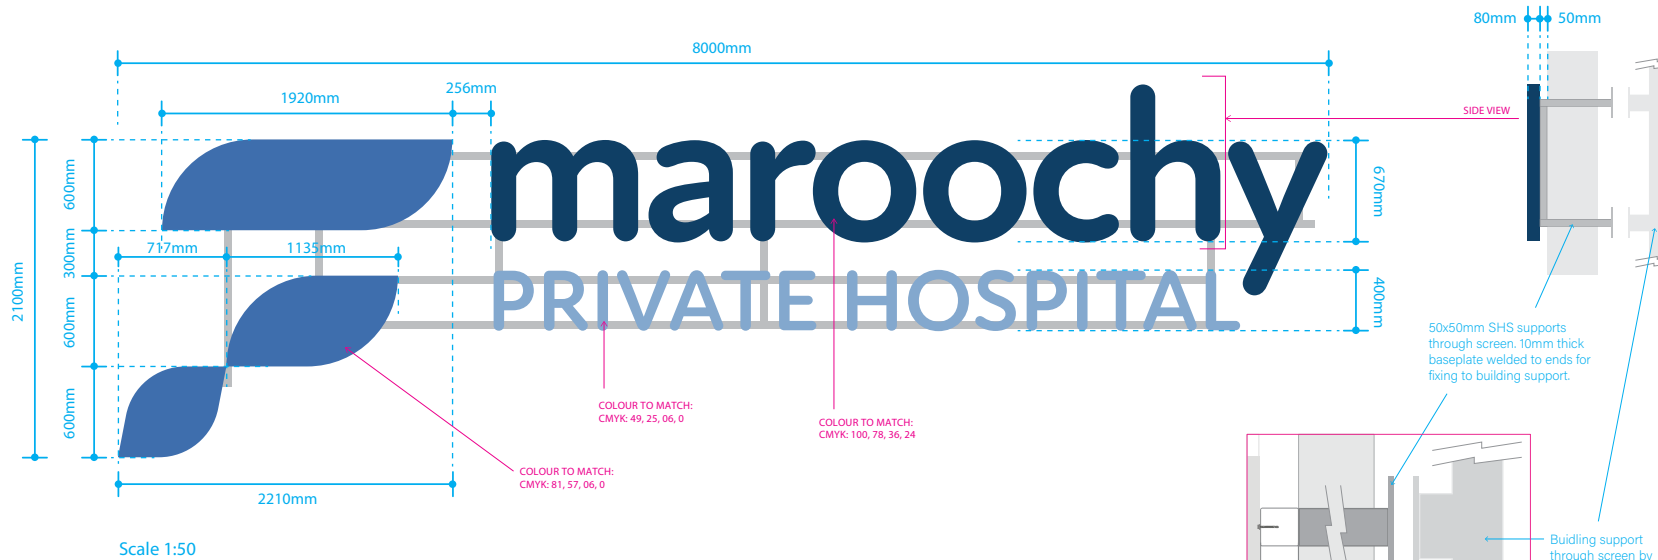

CONSTRUCTION DETAILS

FABRICATED FACE LIT LETTERS

80mm DEEP STAINLESS STEEL FABRICATED LETTERING WITH INTERNAL LED MODULES CREATING FRONT FACE ILLUMINATION. OPAL ACRYLIC FRONTS. 2PAC PAINTED FINISH 'BLUE' TO MATCH COLOUR CODES.

LETTERS MOUNTED TO SHS CROSSRAIL AND CLEATS TO MATE UP TO BUILDING STRUCTURAL SUPPORTS/CLEATS (BY OTHERS). POWDERCOATED IN COLOUR TO MATCH BUILDING FINISHES. INCLUDES TRANSFORMER AND 12v CABLING. ELECTRICAL POWER FEED BY OTHERS.

COLOUR BRANDING PALLET

	100, 78, 36, 24
	49, 25, 6, 0
	81, 57, 6, 0


ARTWORK CONFIRMATION FORM

Tick the boxes below if this is your FINAL PAGE PROOF APPROVAL. We will commence production only upon receiving this final approval. DO NOT complete this form unless this PAGE is 100% approved, with no further changes.

- ☐ Whilst every effort has been made for accuracy, my approval to proceed constitutes acceptance of full responsibility for any errors and omissions within this page.
- ☐ Further changes or alterations will be deemed out of scope.
- ☐ By completing this form, you as a client / representative, approve this pages proof and acknowledge your decision to proceed to production.

CLIENT'S NAME :

CLIENTS SIGNATURE :

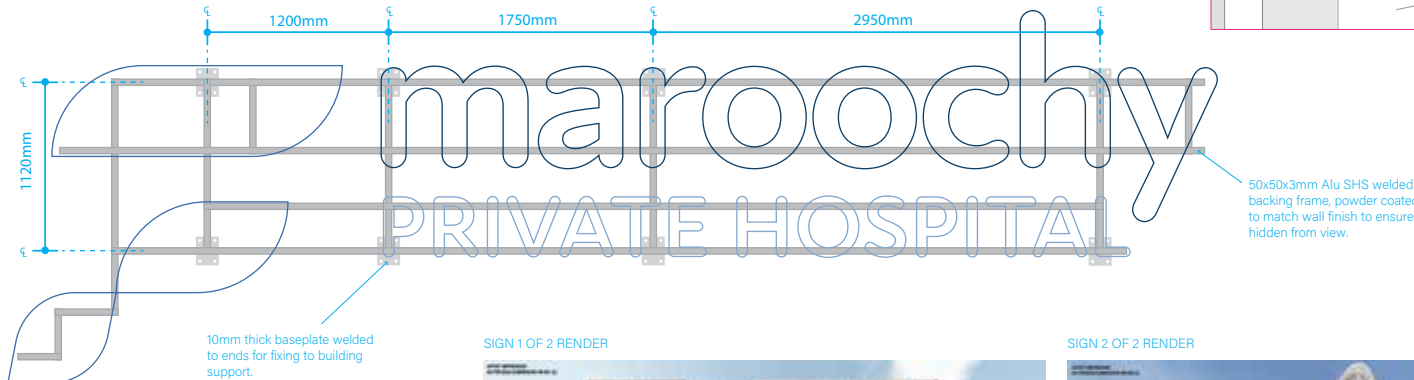

MAIN BUILDING ID (ILLUMINATED)
2 off

SIGN 1 OF 2 RENDER



SIGN 2 OF 2 RENDER



PLANS AND DOCUMENTS
referred to in the PDA
DEVELOPMENT APPROVAL

Approval no: DEV2025/1642

Date: 4 July 2025



Queensland
Government



Scale 1:15

COLOUR TBC

SCOG LOGO (ILLUMINATED)
4 off

PLANS AND DOCUMENTS
referred to in the PDA
DEVELOPMENT APPROVAL

Approval no: DEV2025/1642

Date: 4 July 2025



SIGN 1 OF 2 RENDER



SIGN 2 OF 2 RENDER



CONSTRUCTION DETAILS

FABRICATED FACE LIT LETTERS

50mm DEEP STAINLESS STEEL
FABRICATED LETTERING WITH
INTERNAL LED MODULES CREATING
FRONT FACE ILLUMINATION. OPAL
ACRYLIC FRONTS. 2PAC PAINTED
FINISH TO MATCH PERSPECTIVE.
MECHANICALLY FIXED TO FRAME.

50mm DEEP STAINLESS STEEL
FABRICATED LOGO BACK AND
RETURNS. 10MM OPAL ACRYLIC FACE
WITH DIGITALLY PRINTED VINYL TO
FACE. SIDES AND BACK PAINTED
BLACK/WHITE.

INCLUDES TRANSFORMER AND 12v
CABLING. ELECTRICAL POWER FEED
BY OTHERS.

COLOUR BRANDING PALLET

	100, 91, 42, 44
	79, 36, 2, 0
	58, 48, 48, 15

ARTWORK CONFIRMATION FORM

Tick the boxes below if this is your FINAL PAGE PROOF
APPROVAL.
We will commence production only upon receiving this final
approval.
DO NOT complete this form unless this PAGE is 100%
approved, with no further changes.

- ☐ Whilst every effort has been made for accuracy, my
approval to proceed constitutes acceptance of full
responsibility for any errors and omissions within this
page.
- ☐ Further changes or alterations will be deemed out of
scope.
- ☐ By completing this form, you as a client /
representative, approve this pages proof and
acknowledge your decision to proceed to production.


CLIENT'S NAME :

CLIENTS SIGNATURE :

CONSTRUCTION DETAILS

SUPPORT FRAMING

50mm x 3mm THICK SHS FABRICATED FRAME. FRAME TO BE CLADDED WITH 3MM ALUMINIUM SHEET IN POWDERCOATED PAINTED FINISH (TBC). FRAME IN MILL FINISH AND MECHANICALLY INSTALLED TO SPINE WALLS.

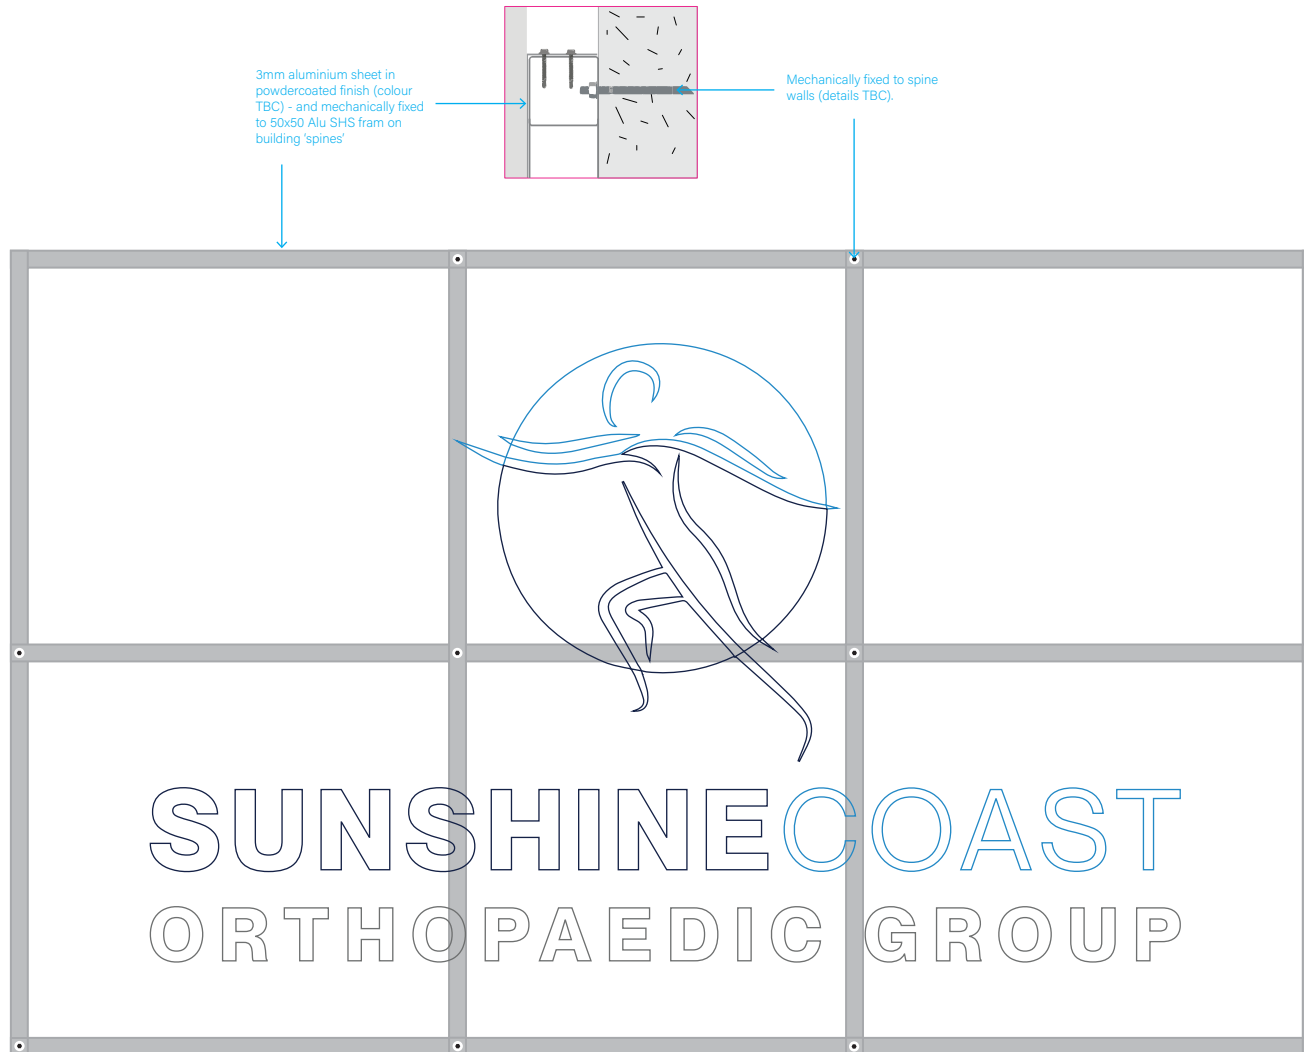

COLOUR BRANDING PALLET

 MILL FINISH

ARTWORK CONFIRMATION FORM

Tick the boxes below if this is your FINAL PAGE PROOF APPROVAL.
We will commence production only upon receiving this final approval.
DO NOT complete this form unless this PAGE is 100% approved, with no further changes.

- ☐ Whilst every effort has been made for accuracy, my approval to proceed constitutes acceptance of full responsibility for any errors and omissions within this page.
- ☐ Further changes or alterations will be deemed out of scope.
- ☐ By completing this form, you as a client / representative, approve this pages proof and acknowledge your decision to proceed to production.

CLIENT'S NAME :

CLIENTS SIGNATURE :


PLANS AND DOCUMENTS
referred to in the PDA
DEVELOPMENT APPROVAL

Approval no: DEV2025/1642

Date: 4 July 2025



Queensland
Government

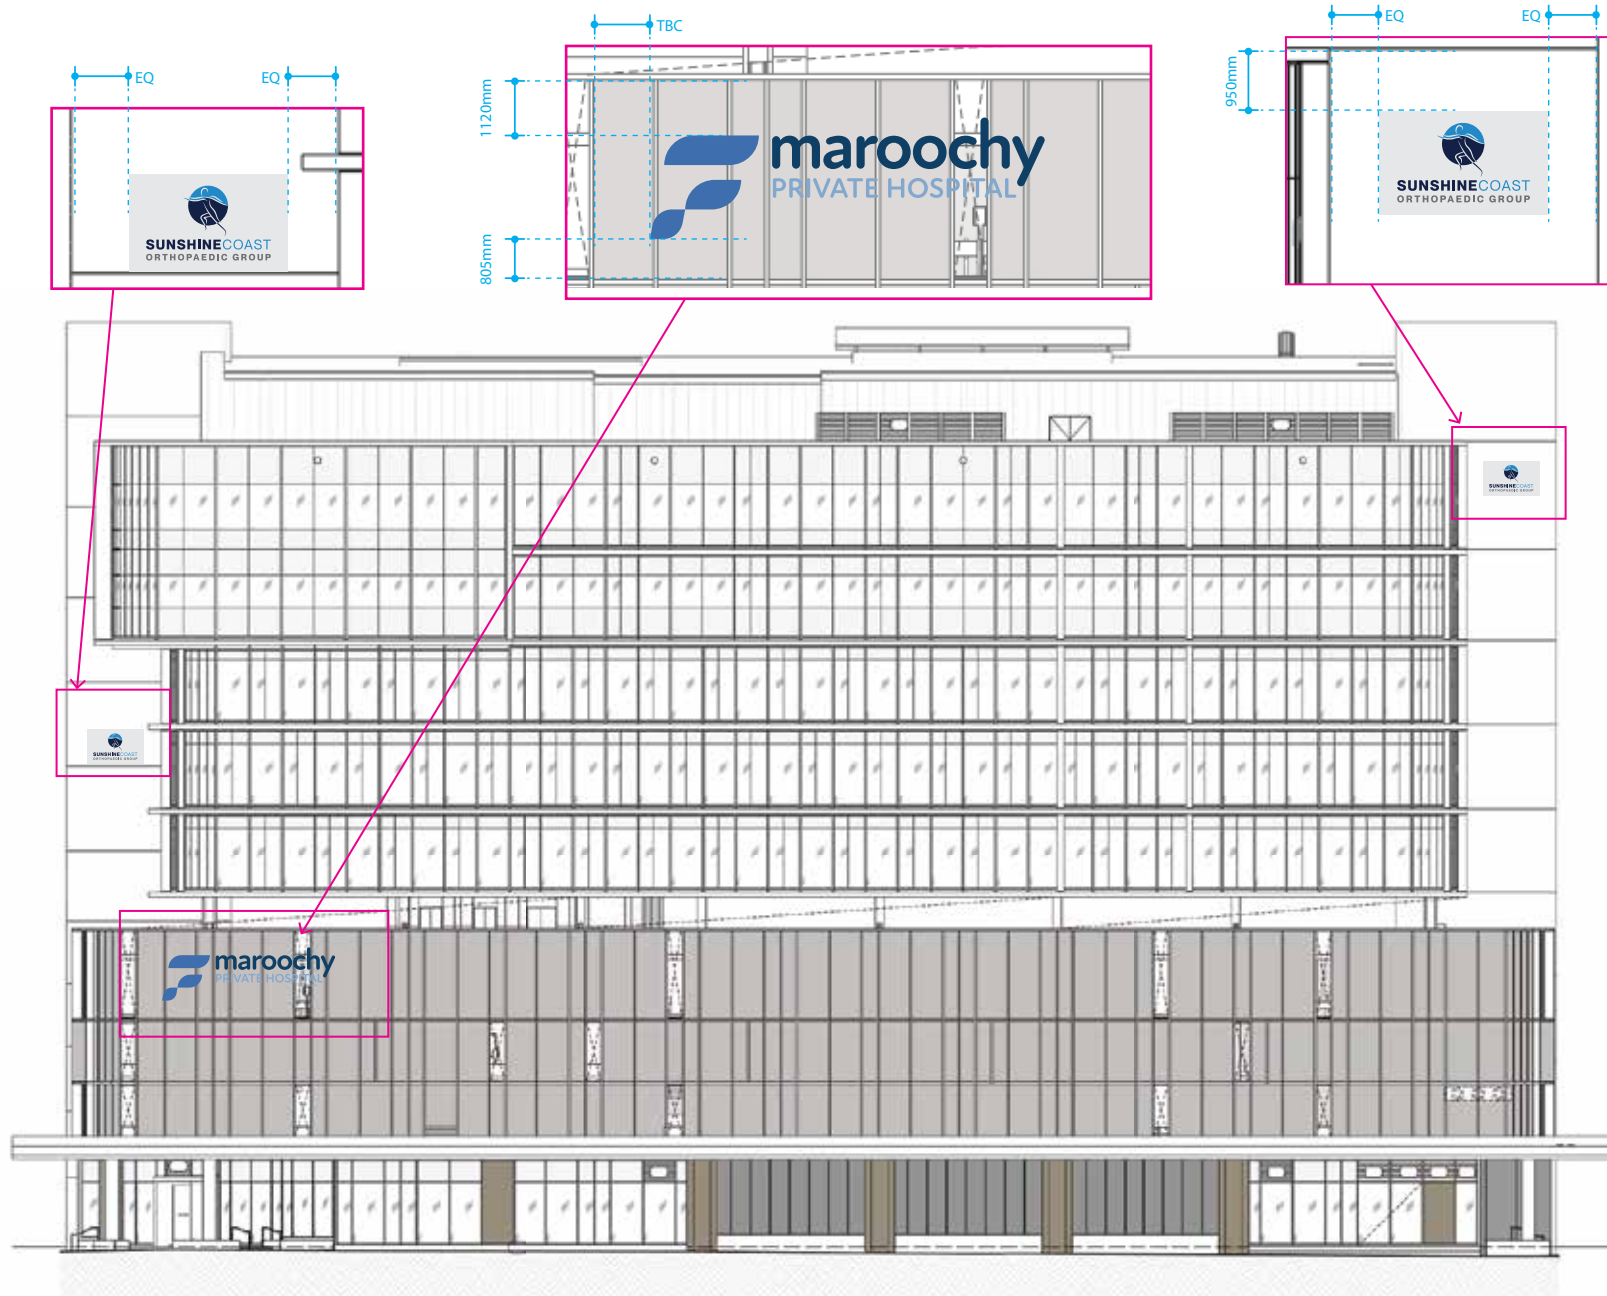

Scale 1:350

CONSTRUCTION DETAILS

COLOUR BRANDING PALLET

ARTWORK CONFIRMATION FORM

Tick the boxes below if this is your FINAL PAGE PROOF APPROVAL.
We will commence production only upon receiving this final approval.
DO NOT complete this form unless this PAGE is 100% approved, with no further changes.

- ☐ Whilst every effort has been made for accuracy, my approval to proceed constitutes acceptance of full responsibility for any errors and omissions within this page.
- ☐ Further changes or alterations will be deemed out of scope.
- ☐ By completing this form, you as a client / representative, approve this pages proof and acknowledge your decision to proceed to production.

CLIENT'S NAME :

CLIENTS SIGNATURE :

PLANS AND DOCUMENTS
referred to in the PDA
DEVELOPMENT APPROVAL

Approval no: DEV2025/1642


Date: 4 July 2025



Revision #04

17/04/2025

CONSTRUCTION DETAILS

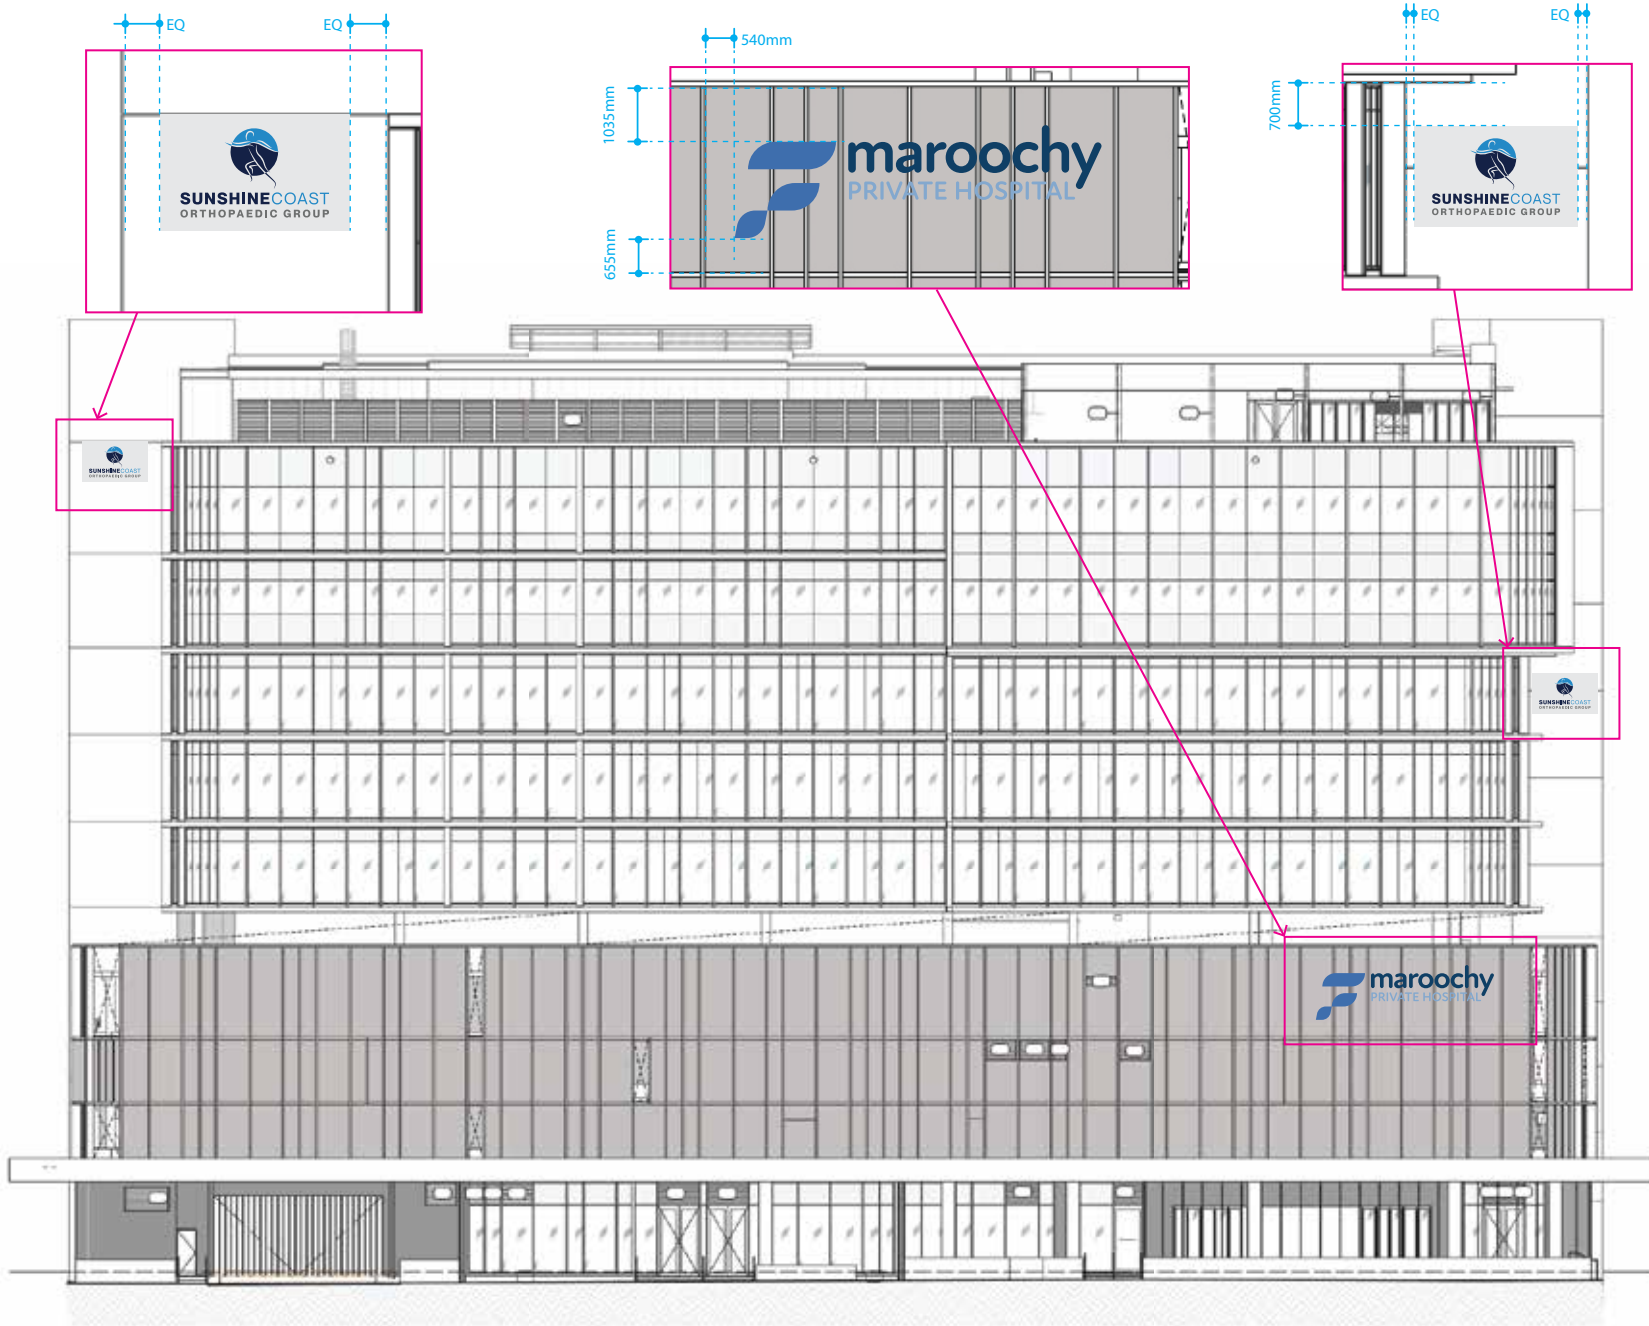

Scale 1:300

COLOUR BRANDING PALLET

ARTWORK CONFIRMATION FORM

Tick the boxes below if this is your FINAL PAGE PROOF APPROVAL.
We will commence production only upon receiving this final approval.
DO NOT complete this form unless this PAGE is 100% approved, with no further changes.

- ☐ Whilst every effort has been made for accuracy, my approval to proceed constitutes acceptance of full responsibility for any errors and omissions within this page.
- ☐ Further changes or alterations will be deemed out of scope.
- ☐ By completing this form, you as a client / representative, approve this pages proof and acknowledge your decision to proceed to production.

CLIENT'S NAME :

CLIENTS SIGNATURE :

PLANS AND DOCUMENTS
referred to in the PDA
DEVELOPMENT APPROVAL

Approval no: DEV2025/1642

Date: 4 July 2025



Revision #04

17/04/2025