
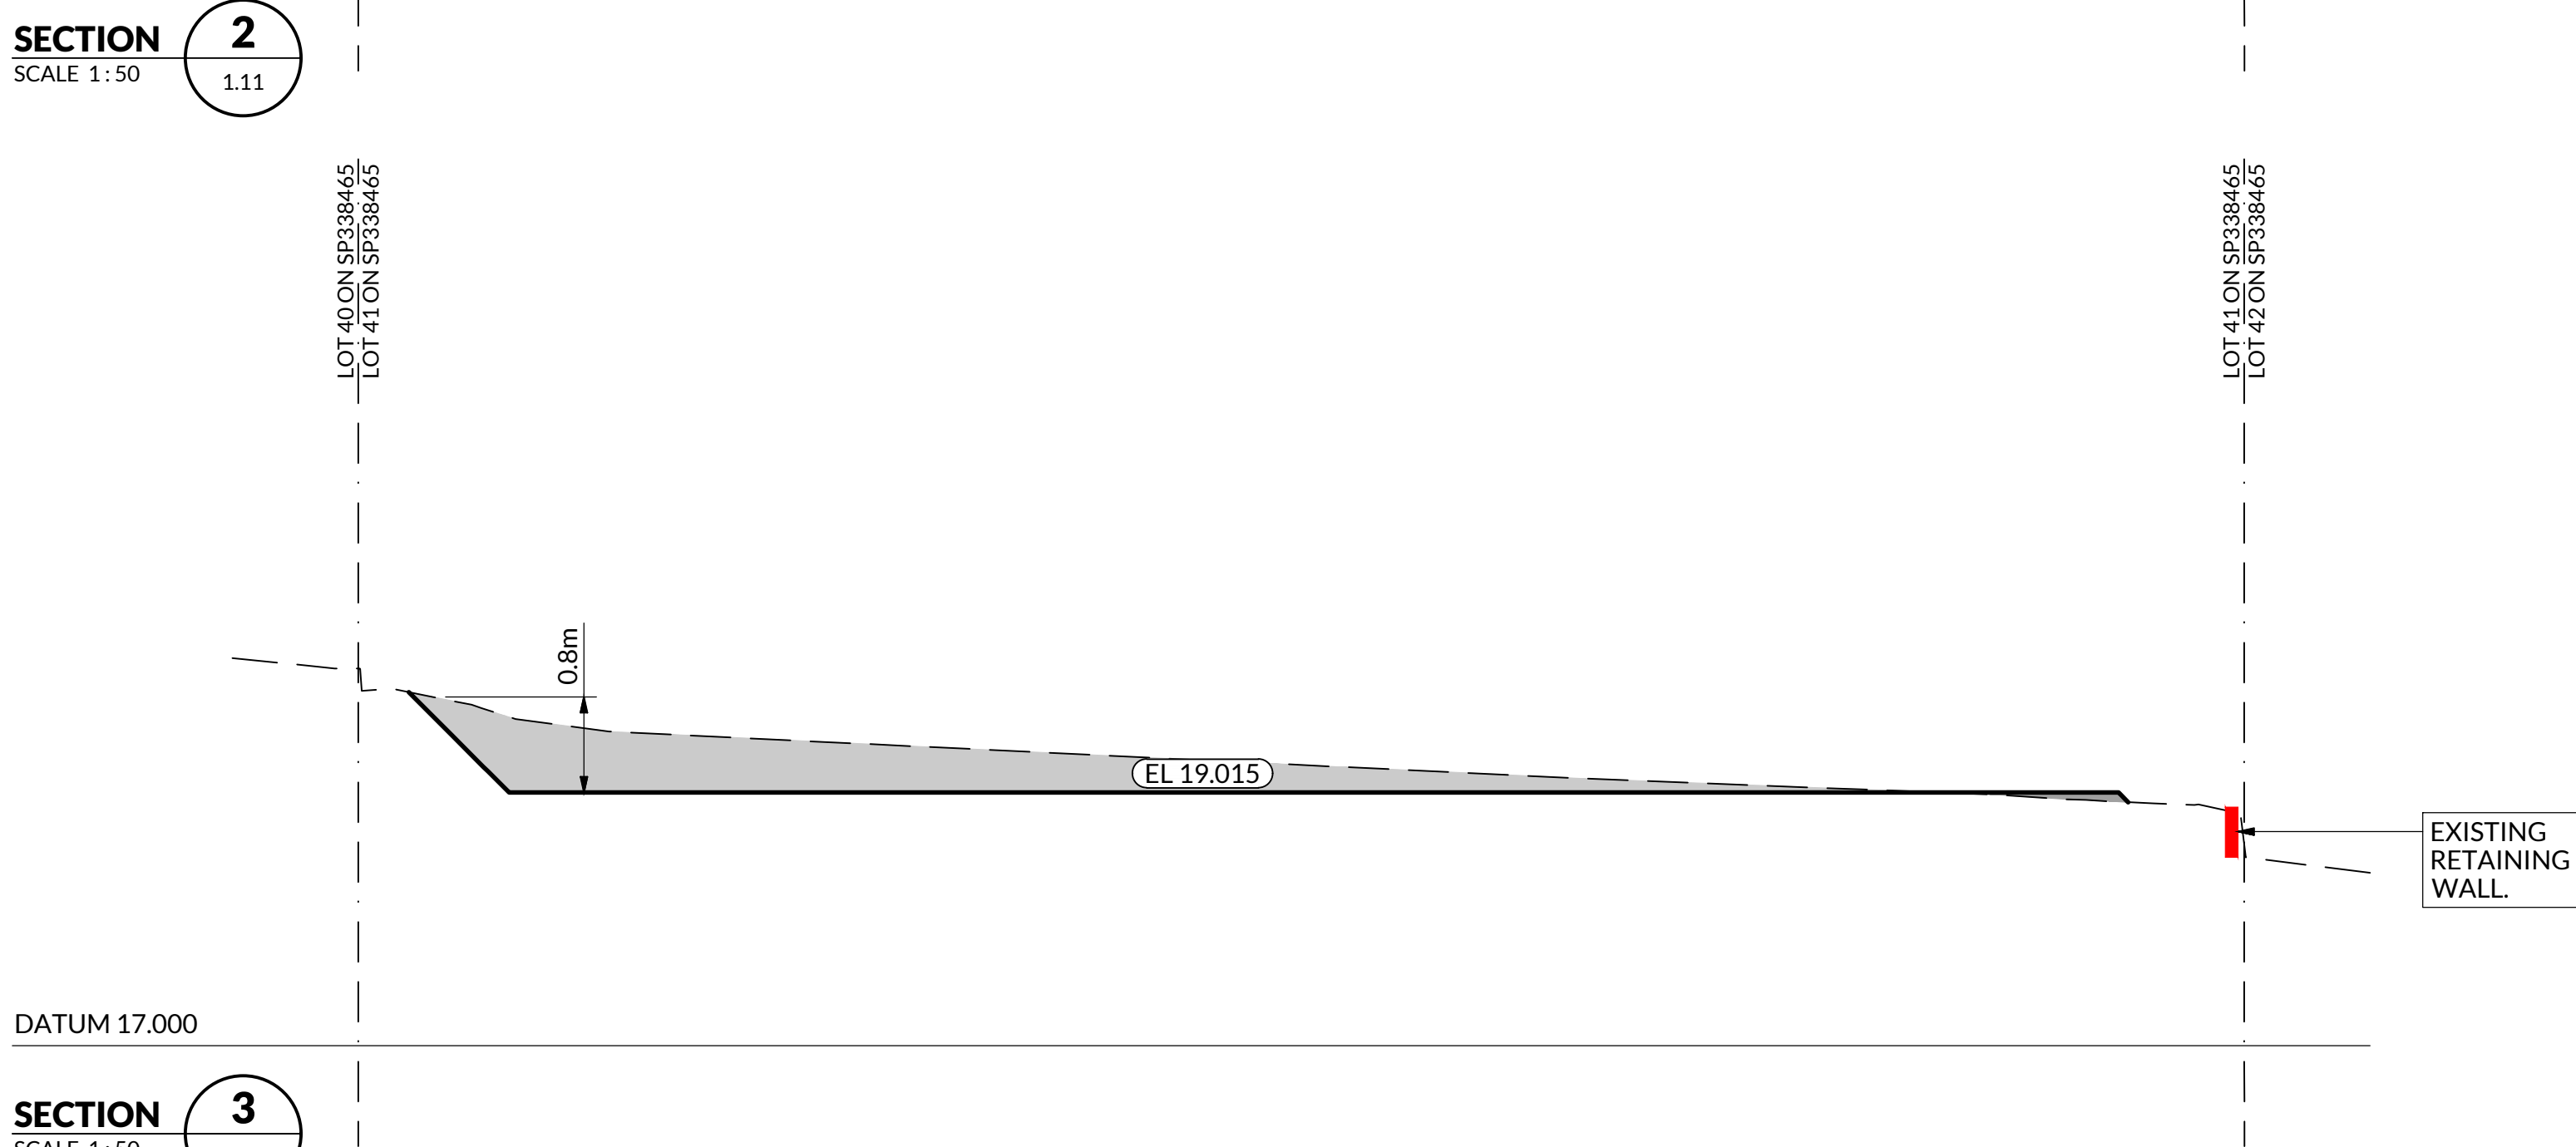
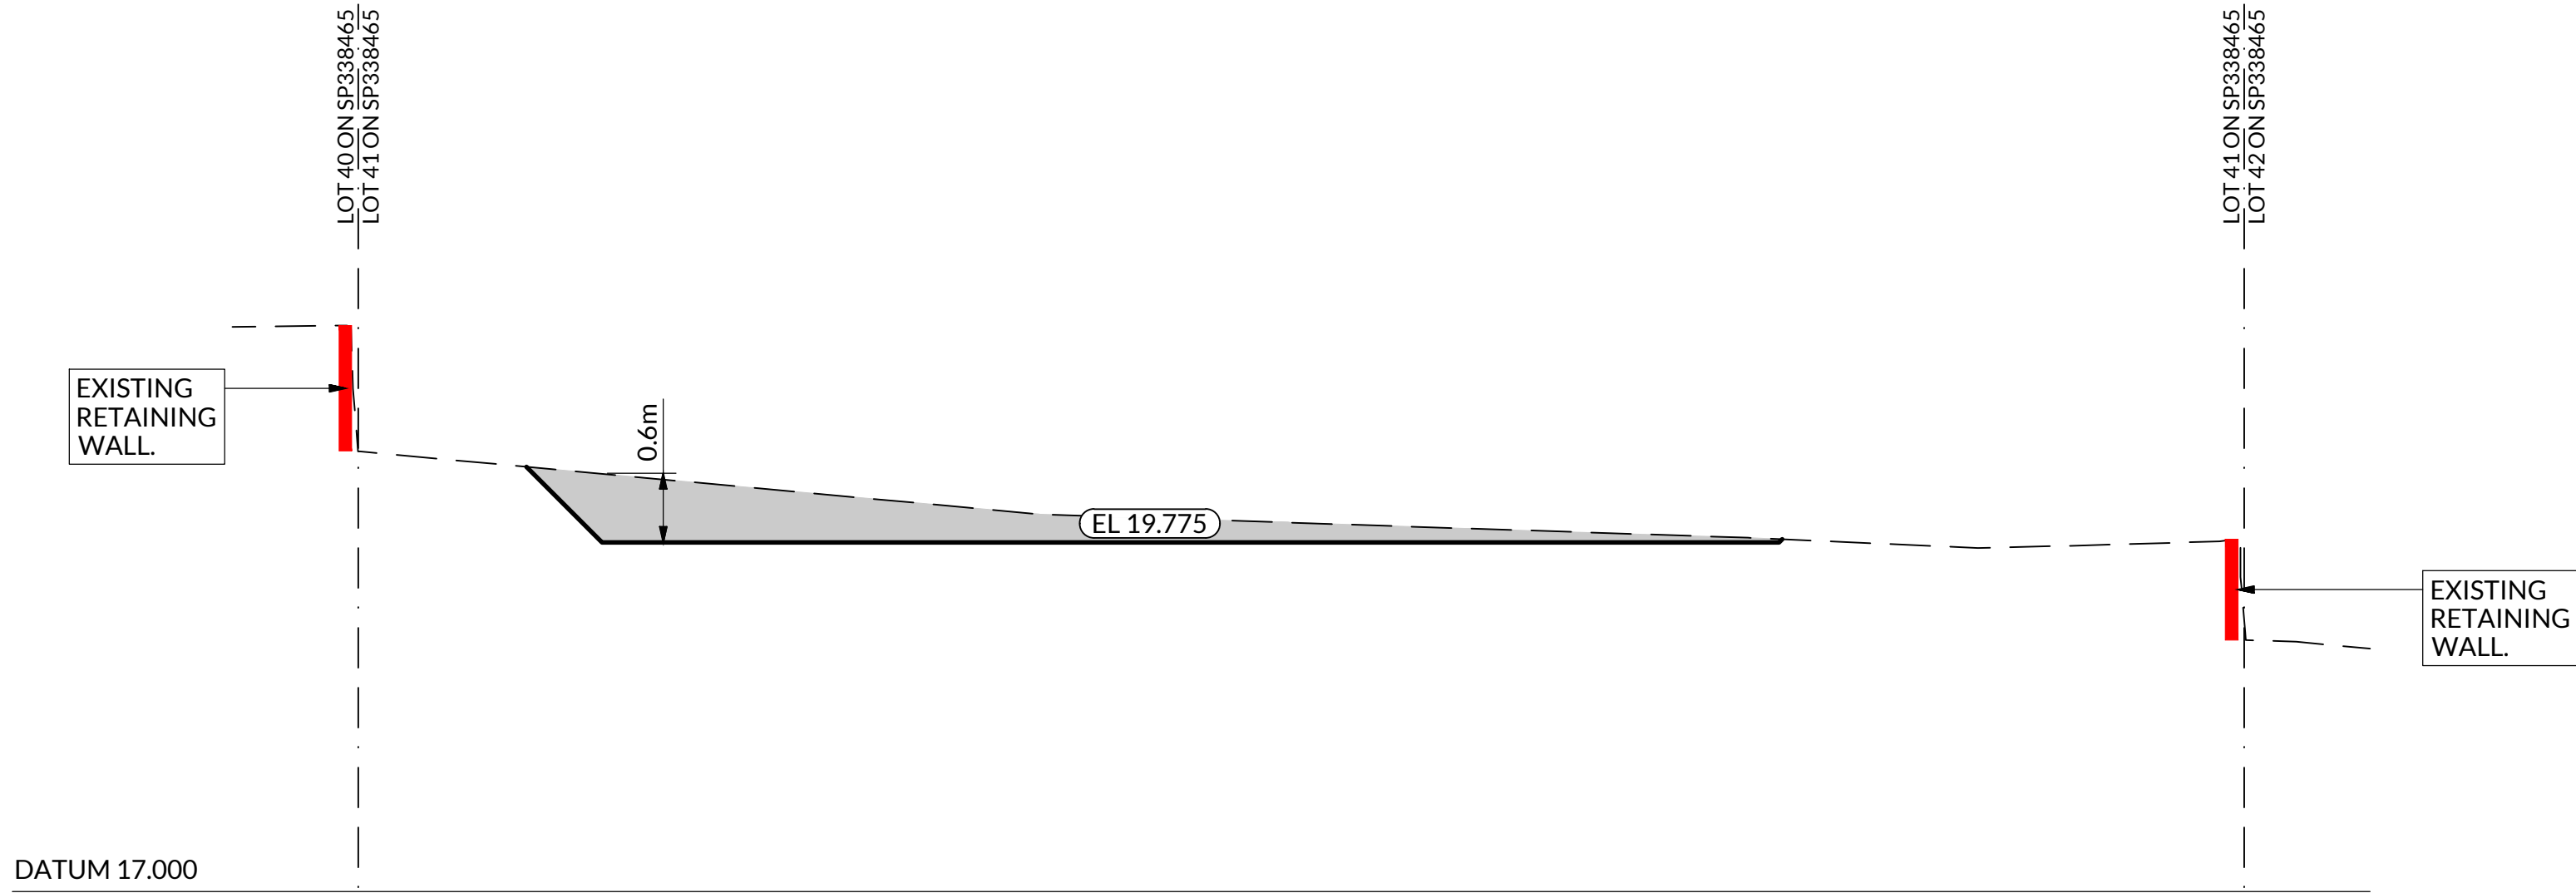


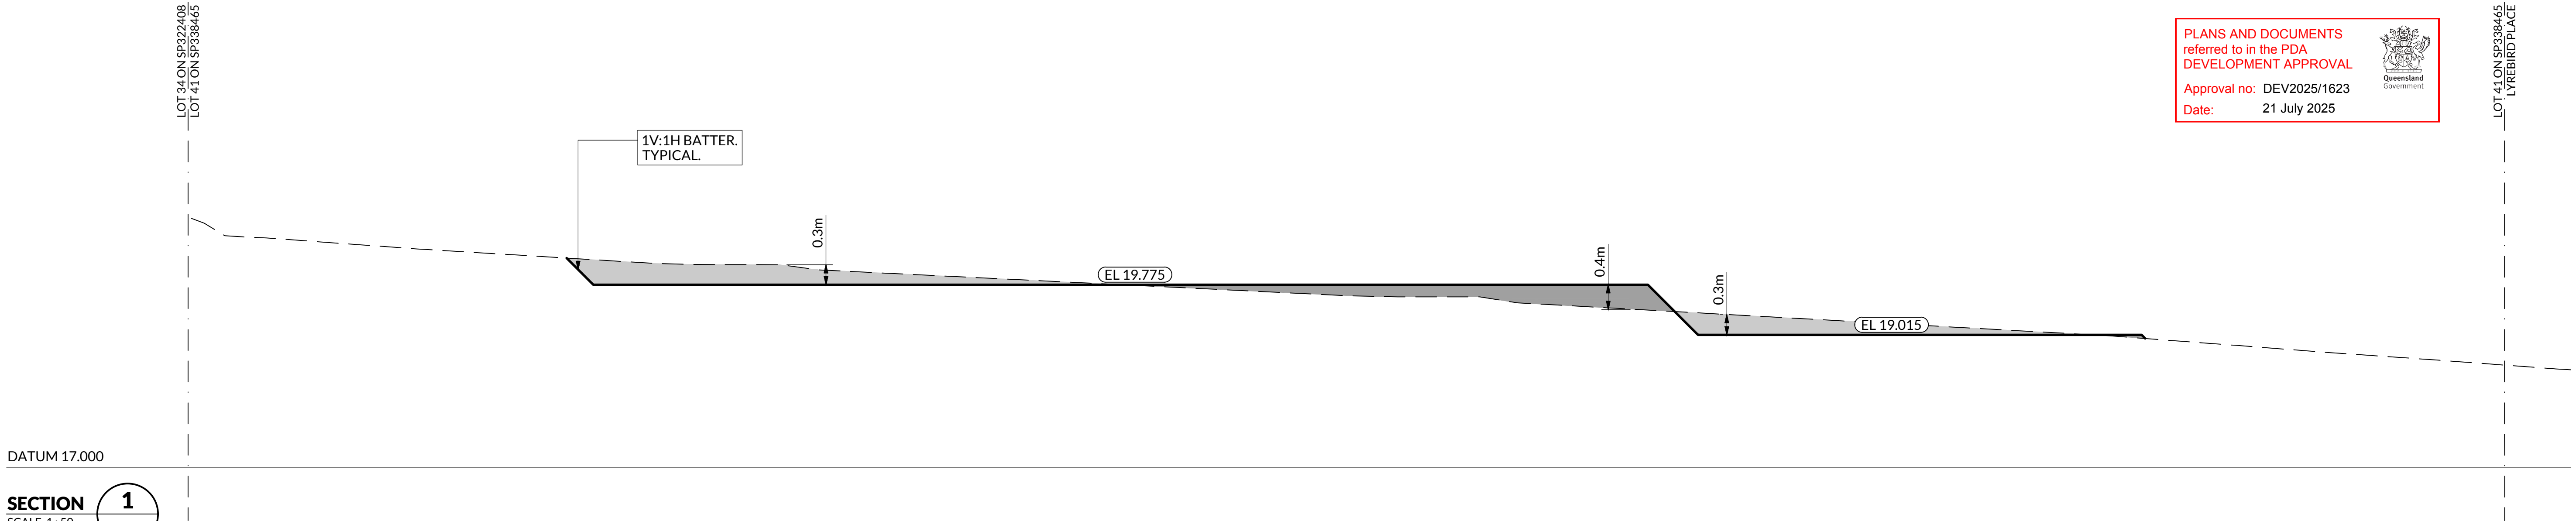

LEGEND

SITE BOUNDARY

BULK EARTHWORKS SURFACE

EXISTING SURVEY SURFACE

(EL 19.015)

PROPOSED FINISHED EARTHWORKS LEVEL

EXTENT OF CUT

EXTENT OF FILL

NO WORKS ARE TO BE UNDERTAKEN IN ANY NEIGHBORING PROPERTY.
IF THE SUB CONTRACTOR BELIEVES THERE ARE DISCREPANCIES BETWEEN
THE EXTENT OF WORKS SHOWN ON THE DRAWINGS AND ON SITE, THE
MANAGING CONTRACTOR IS TO BE NOTIFIED IMMEDIATELY AND NO WORKS
ARE TO COMMENCE IN THIS AREA UNTIL A SUITABLE SOLUTION IS DETERMINED.

No.	DATE	AMENDMENT	BY	0 1 2 3 Scale 1:50 @ A1 Scale 1:100 @ A3	CLIENT :	MRC CONSULTING ENGINEERS MRC Consulting Engineers PO Box 778, Ashgrove West, Brisbane, QLD 4060 e : admin@mrceng.com.au, www.mrceng.com.au	PROJECT :	Drawn : C.R.P. Designed : M.H. Approved : M.H. Status : PRELIMINARY	Date : MAY 2025 Checked : R.A.	DRAWING TITLE : BULK EARTHWORKS SECTIONS			
A	23.05.25	PRELIMINARY ISSUE	C.R.P.										
				RP DESCRIPTION : LOT 41 ON SP338465 PARISH OXLEY - COUNTY STANLEY LGA : BRISBANE CITY COUNCIL							Project No. J25139	Drawing No. C-1.21	Revision A