


- LEGEND
- ROAD CENTRELINE
 - MOUNTABLE KERB AND CHANNEL TYPE 'D'
 - BARRIER KERB AND CHANNEL TYPE 'E200'
 - MOUNTABLE KERB ONLY TYPE 'D'
 - BARRIER KERB ONLY TYPE 'E200'
 - INVERT KERB

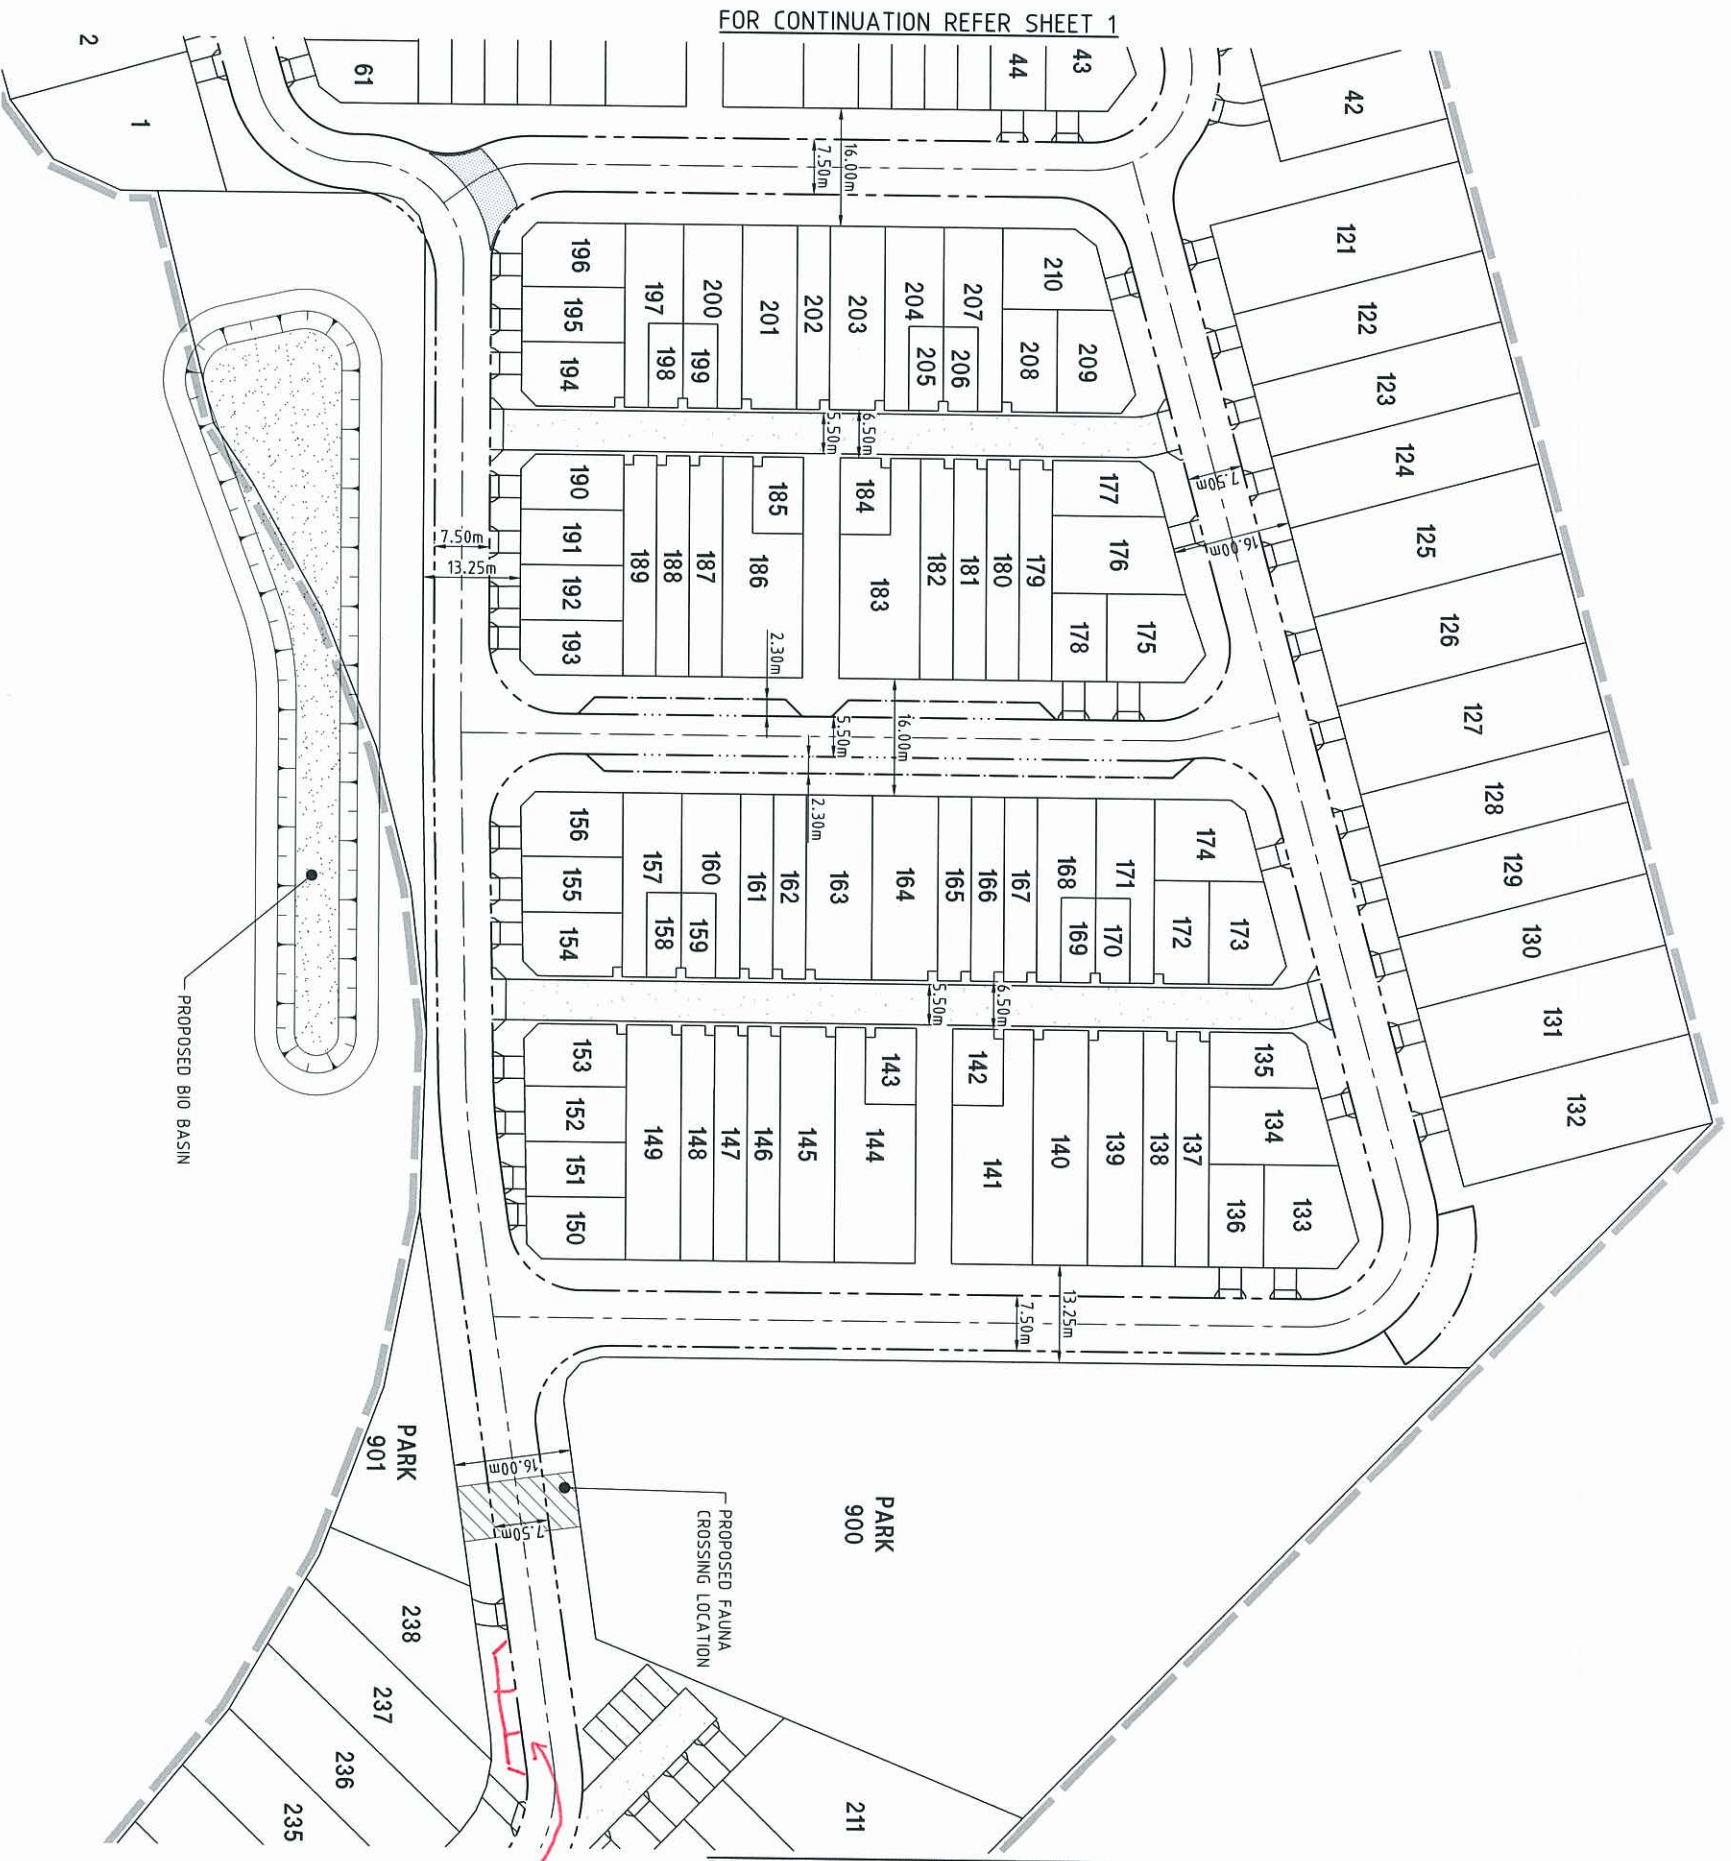

Amended in Red 15.5.13

Ident parking bays

PLANS AND DOCUMENTS referred to in the PDA APPROVAL

29 MAY 2013

MEDQ

FILE: B12188-SK05.dwg DATE: 02-05-2013 TIME: 09:56		
User: s. user author layer		
PROJECT CALCS DRAWN DATE		
DATE	12/11/12	
AMENDMENT DETAILS		
REVISION	DATE	DESCRIPTION
A	12/11/12	ROAD WORKS APPROVED AND CARRIAGES REMOVED.
B	02/05/13	
C		
D		
E		
F		
DESIGN CHECK		
DATE	13/05/13	
BY	13/05/13	
SCALE (METRES)		
1:500	1:1000	
10	5	
0	0	
10	20	
A1	A3	
MICROFILM NO.		
PROJECT NO.		
B12188		
LAND PARTNERS LIMITED		
13 Railway Terrace, Milton QLD 4064		
Ph (07) 3842 7000 Fax (07) 3842 7001		
APPROVED		
ANDREW MCPHAIL PROJ. MGR		
JEFF GIFFIN PROJ. ENG		
BRENT THOMAS PROJ. ENG		
FOR & ON BEHALF OF BROWN CONSULTING (QLD) PTY LTD		
CLIENT		
URBAN LAND DEVELOPMENT AUTHORITY		
PROJECT		
FITZGIBBON CHASE		
AREA G		
CONSULT AUSTRALIA		
Brown Consulting (Qld) Pty Ltd		
13 Railway Terrace, Milton QLD 4064		
Ph (07) 3842 7000 Fax (07) 3842 7001		
Mobile: 07 3842 7000 Email: info@brownconsulting.com.au		
DRAWING TITLE		
ROADWORKS LAYOUT PLAN		
SHEET 2 OF 3		
DRAWING NUMBER		
B12188-SK05		
ISSUE		
A		

