


- LEGEND**
- PROPOSED STAGE BOUNDARY
 - PROPOSED STORMWATER DRAINAGE
 - PROPOSED ROOF-WATER DRAINAGE
 - EXISTING CONTOURS

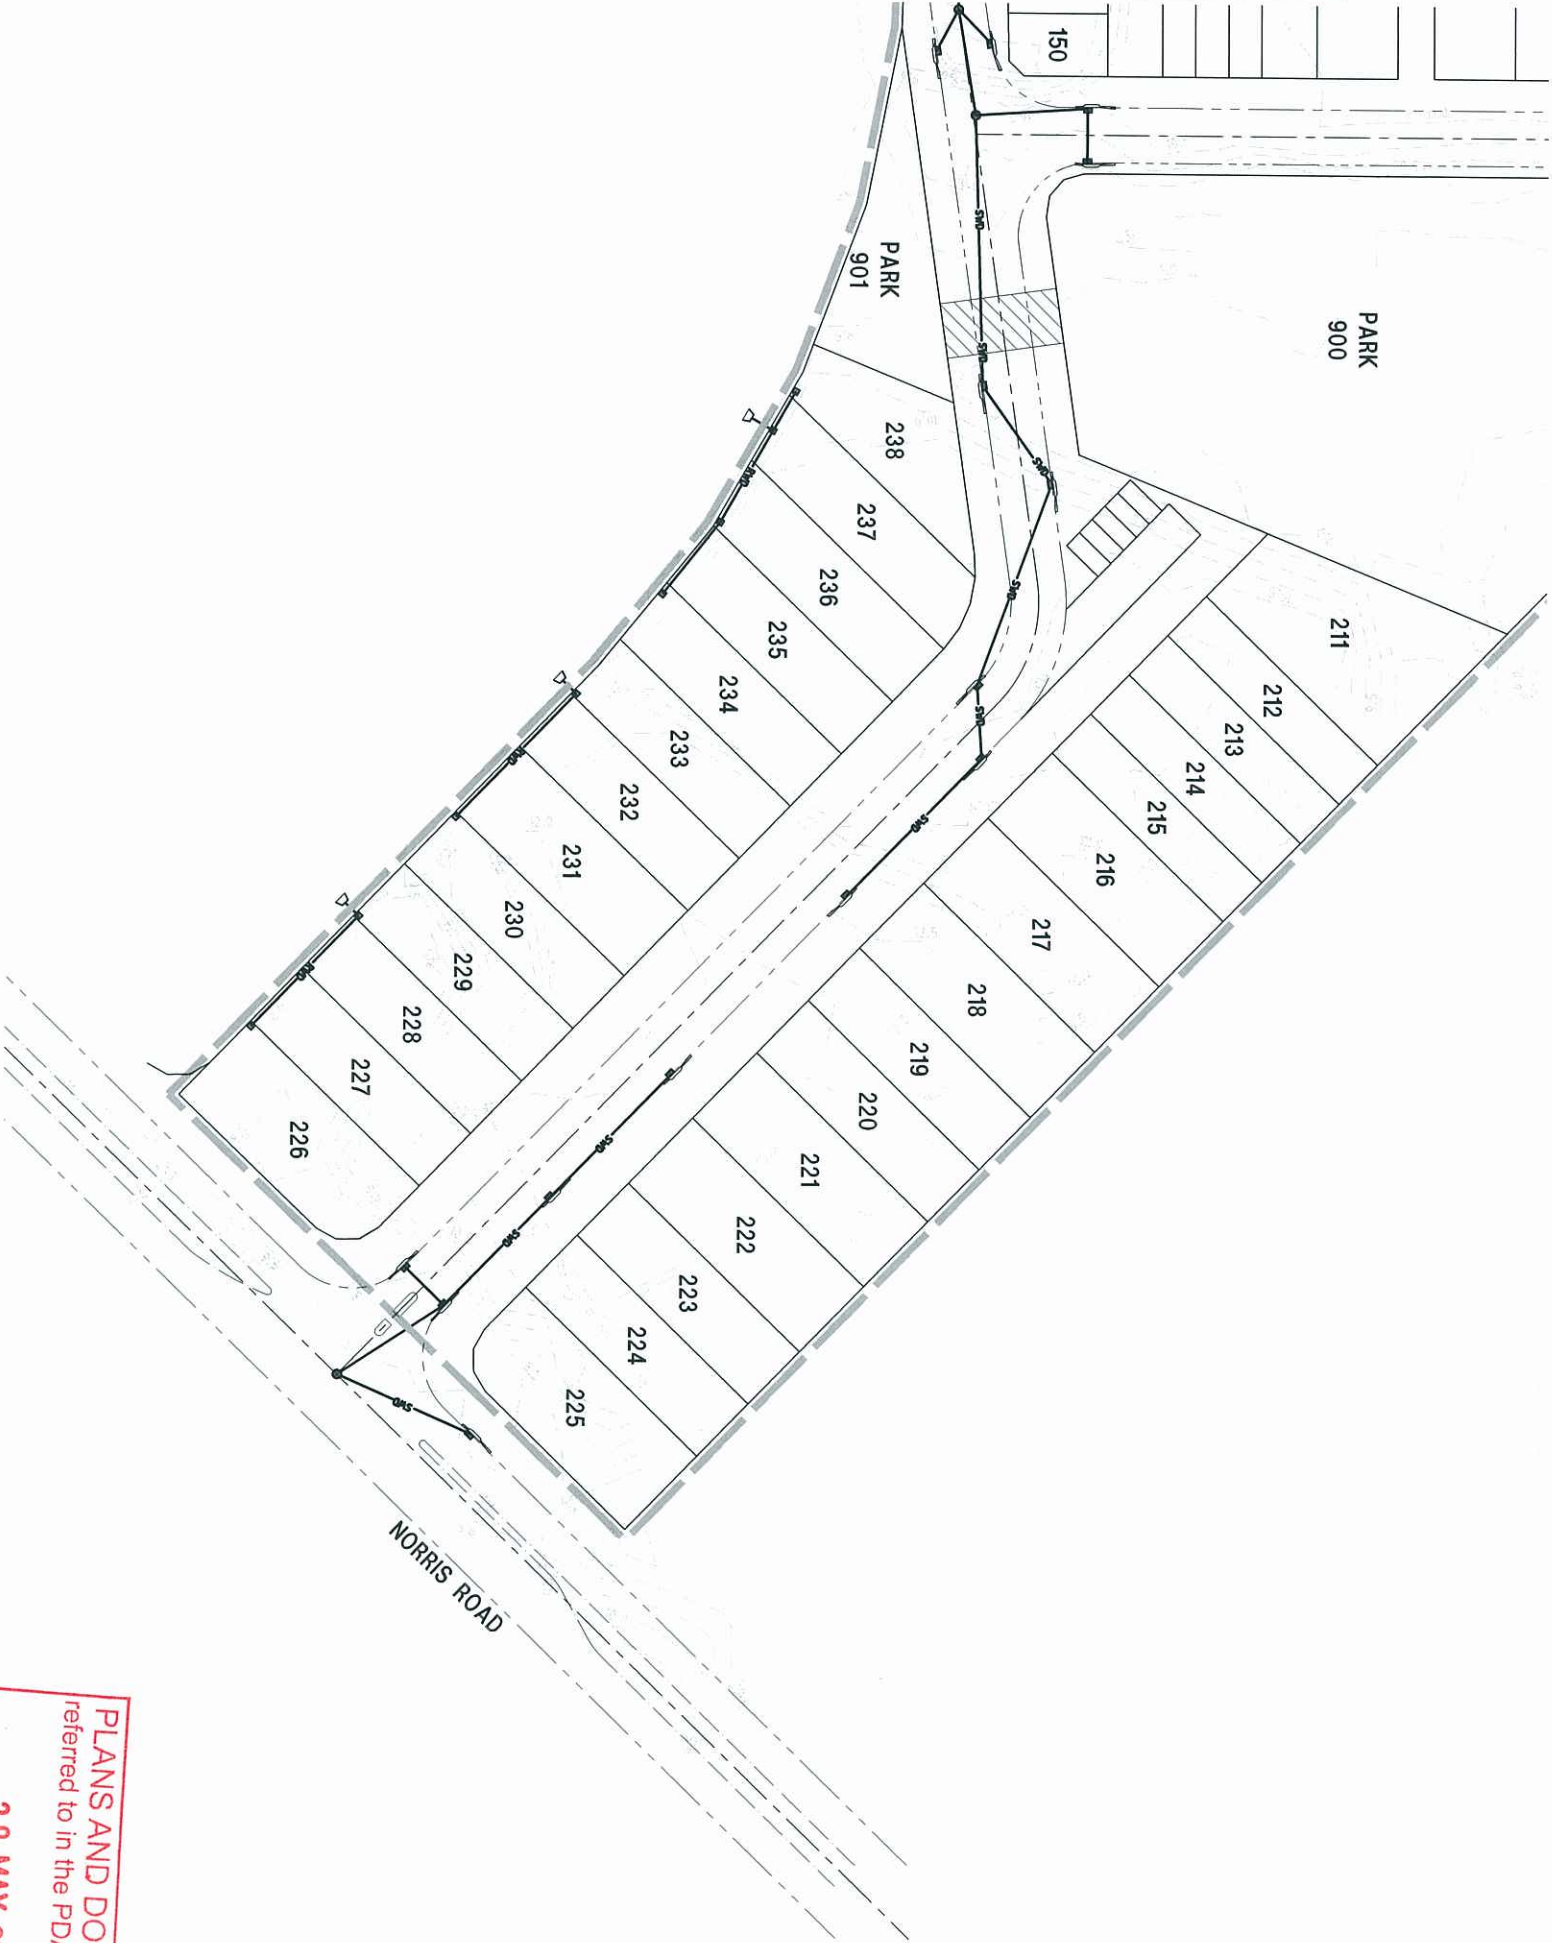

FOR CONTINUATION REFER SHEET 2



FILE B12188-SK09.dwg DATE 02-05-2013 TIME 16:58
User's: User, author: Taylor

FIRST CALC/ISSUE DATE				AMENDMENT DETAILS		DESIGN CHECK		SCALE (METRES)		MICROFILM NO.		LAND PARTNERS LIMITED 13 Railway Terrace, Milton QLD 4064 Ph (07) 3842 1000 Fax (07) 3842 1001		CLIENT URBAN LAND DEVELOPMENT AUTHORITY		BROWN Smart Consulting		DRAWING TITLE STORMWATER DRAINAGE LAYOUT PLAN SHEET 3 OF 3		ISSUE	
REV	DATE	BY	CHKD	DESCRIPTION		NAME	DATE	1:500	1:1000			APPROVED		PROJECT							
A	NT	NT	NT	ROAD MOTIS AMENDED AND LAMPARKS REMOVED.				A1	A2			ANDREW MCPHAIL, RPED 6921		FITZGIBBON CHASE							
B												JEFF GRIFFITHS, RPED 4115		AREA G							
C												BRENT THOMAS, RPED 7842									
D																					
E																					
F																					

PLANS AND DOCUMENTS
referred to in the PDA APPROVAL

29 MAY 2013

MEDQ