




PLANS AND DOCUMENTS
referred to in the PDA
DEVELOPMENT APPROVAL

Approval no: DEV2025/1677


Date: 10/09/2025


Queensland
Government


PLAN
SCALE 1:500 (A1)

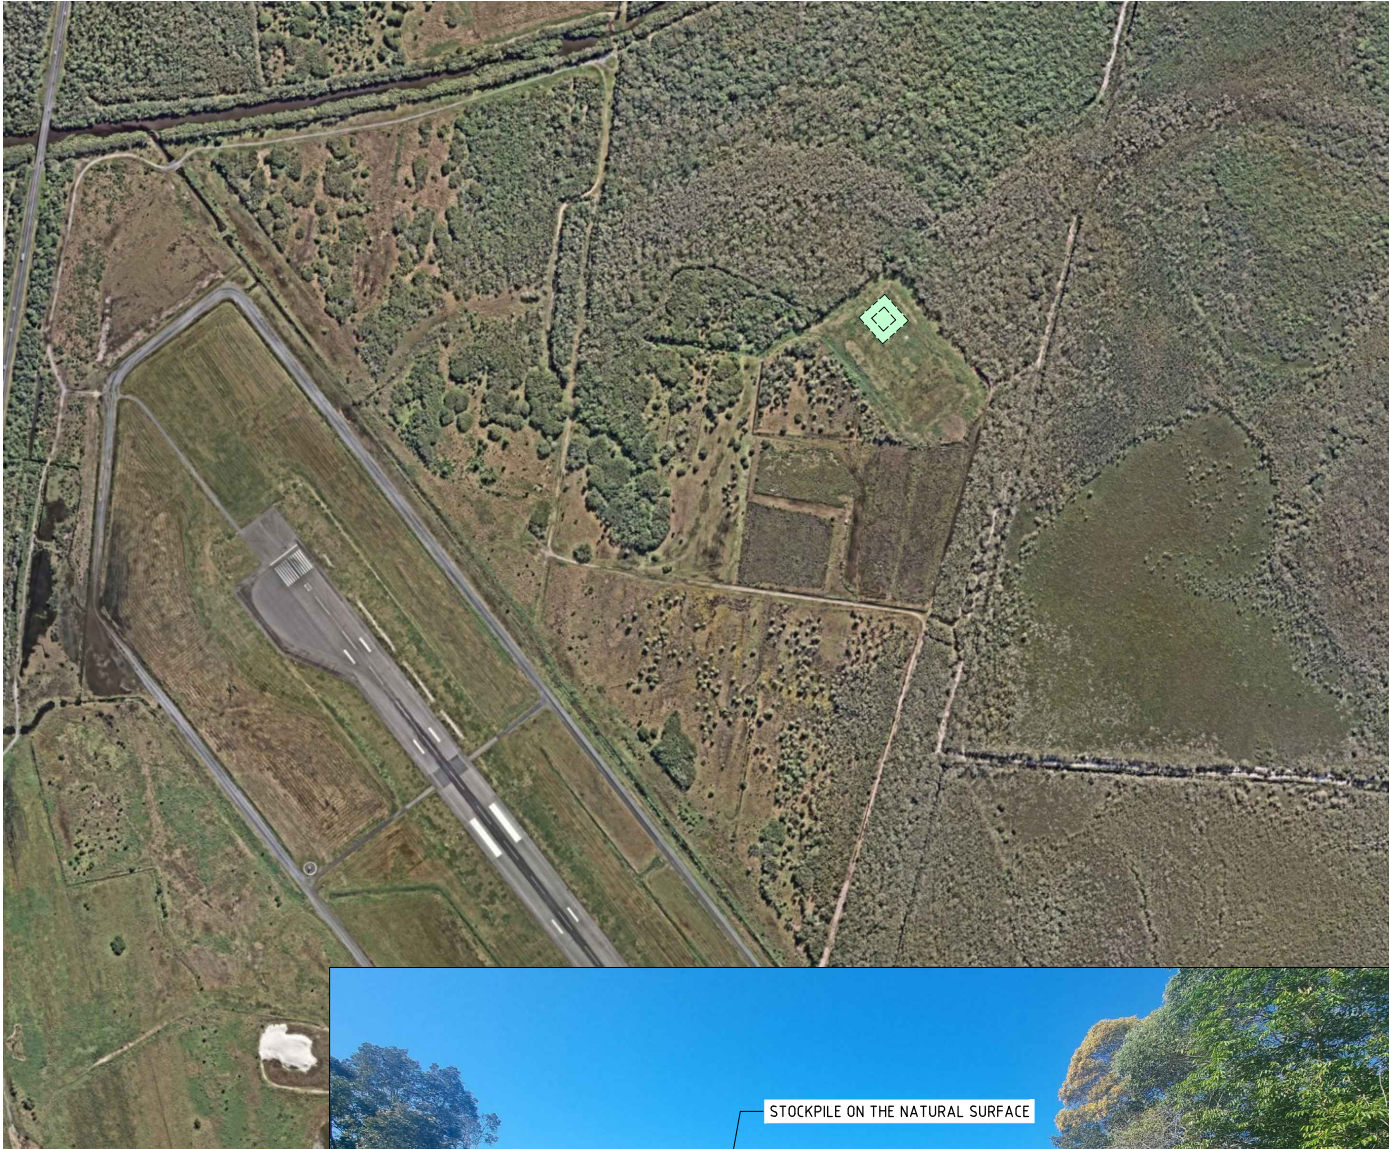

KEY
SCALE 1:5000 (A1)

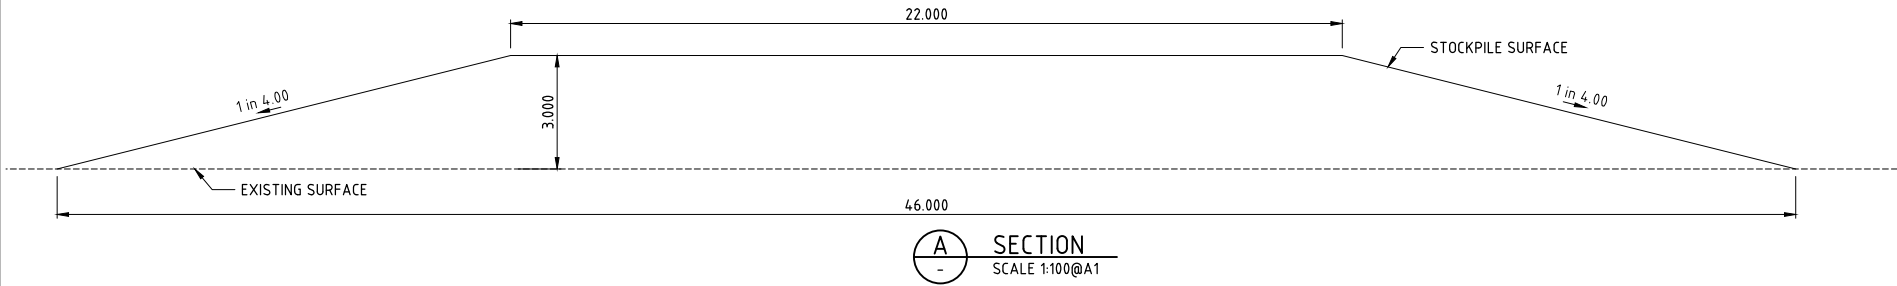

A
SECTION
SCALE 1:100@A1

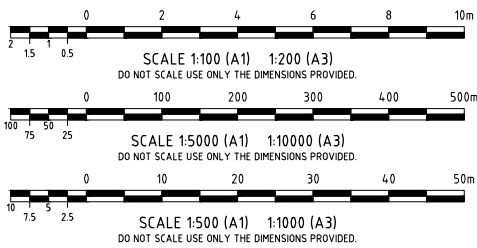


BEFORE YOU DIG
www.byda.com.au

NOTE: LOCATION AND LEVELS OF ALL EXISTING SERVICES AND PROPOSED STORMWATER OUTLETS TO BE CONFIRMED ON SITE BY THE CONTRACTOR PRIOR TO THE COMMENCEMENT OF WORKS. IT IS THE CONTRACTOR'S RESPONSIBILITY TO PERFORM A 'BEFORE YOU DIG' SEARCH AND CARRY OUT ALL INVESTIGATIONS REQUIRED TO SATISFY THEMSELVES OF THE LOCATION OF EXISTING SERVICES. ANY POTENTIAL CONFLICTS SHALL BE REPORTED TO THE SUPERINTENDENT.

EARTHWORKS VOLUME:

from EXISTING SURFACE to STOCKPILE SURFACE
CUT: 0m³
FILL: 3582m³
BALANCE: 3582m³

NOTE:

- INDICATED EARTHWORKS VOLUMES ARE NET AND EXCLUDE BULKING/COMPACTION FACTORS.
- NO ALLOWANCE HAS BEEN MADE FOR THE STRIPPING OF TOPSOIL.

NOTES

- THIS DRAWING IS TO BE READ IN CONJUNCTION WITH WETLAND TRANSLOCATION WORKS PLAN BY STRINGYBARK CONSULTING DATED 31/10/2022.

PFAS NOTES

- PFAS HAS BEEN IDENTIFIED AS BEING PRESENT ON THIS SITE.
- ALL WORKS AND EROSION AND SEDIMENT CONTROL MEASURES ARE TO BE STRICTLY IN ACCORDANCE WITH THE CURRENT "SCA PFAS MANAGEMENT PLAN-REV 1" REQUIREMENTS.
- THE CONTRACTOR IS TO PREPARE A DETAILED STAGING METHODOLOGY OUTLINING HOW THE REQUIREMENTS OF THE PFAS MANAGEMENT PLAN WILL BE ACHIEVE AT EACH STAGE OF THEIR SPECIFIC SCOPE OF WORK.
- THIS STAGING METHODOLOGY MUST BE APPROVED IN WRITING BY THE SCA ENVIRONMENTAL OFFICER AND THE PROJECT SUPERINTENDENT BEFORE WORKS CAN COMMENCE.

ACID SULPHATE NOTES

- POTENTIAL ACID SULPHATE SOILS ARE PRESENT ON THIS SITE.
- EXPOSURE OF POTENTIAL ACID SULPHATE SOILS (ABOVE THE WATER TABLE) EXCEEDING 24 HOURS REQUIRES TREATMENT.
- THESE DRAWINGS SHOULD BE READ IN CONJUNCTION WITH GEOTECHNICAL ACID SULPHATE SOILS MANAGEMENT PLAN REPORT J000317-004-R DATED JUNE 2019 PREPARED BY CORE CONSULTANTS AND PFAS ASSESSMENT PLAN.

Plot Date: 25/07/2025 2:01:42 PM
User: YELLIN
File Name: S:\1026\Urban\MAN2025\N01\108888_3385\A1_CIVIL-DROS\A2_CURRENT\SUNSHINE COAST AIRPORT

ENGINEERING CERTIFICATION


Registered Engineer
Date 25/7/2025
5555
Registered Accreditation

This drawing cannot be copied or reproduced in any form or used for any purpose other than that originally intended without the written permission of Empower Engineers and Project Managers ©COPYRIGHT 2025



Client **SUNSHINE COAST AIRPORT PTY LTD**

Project **GATEWAY SOUTH CIVIL**

Title **GATEWAY SOUTH
WETLAND TRANSLOCATION EARTHWORK PLAN
STOCKPILE SITE**

Datum
AHD
PSM
RL
(MGA) COORD

NOT FOR CONSTRUCTION
Project No. Drawing No. Rev
T018188-CE01 A

