



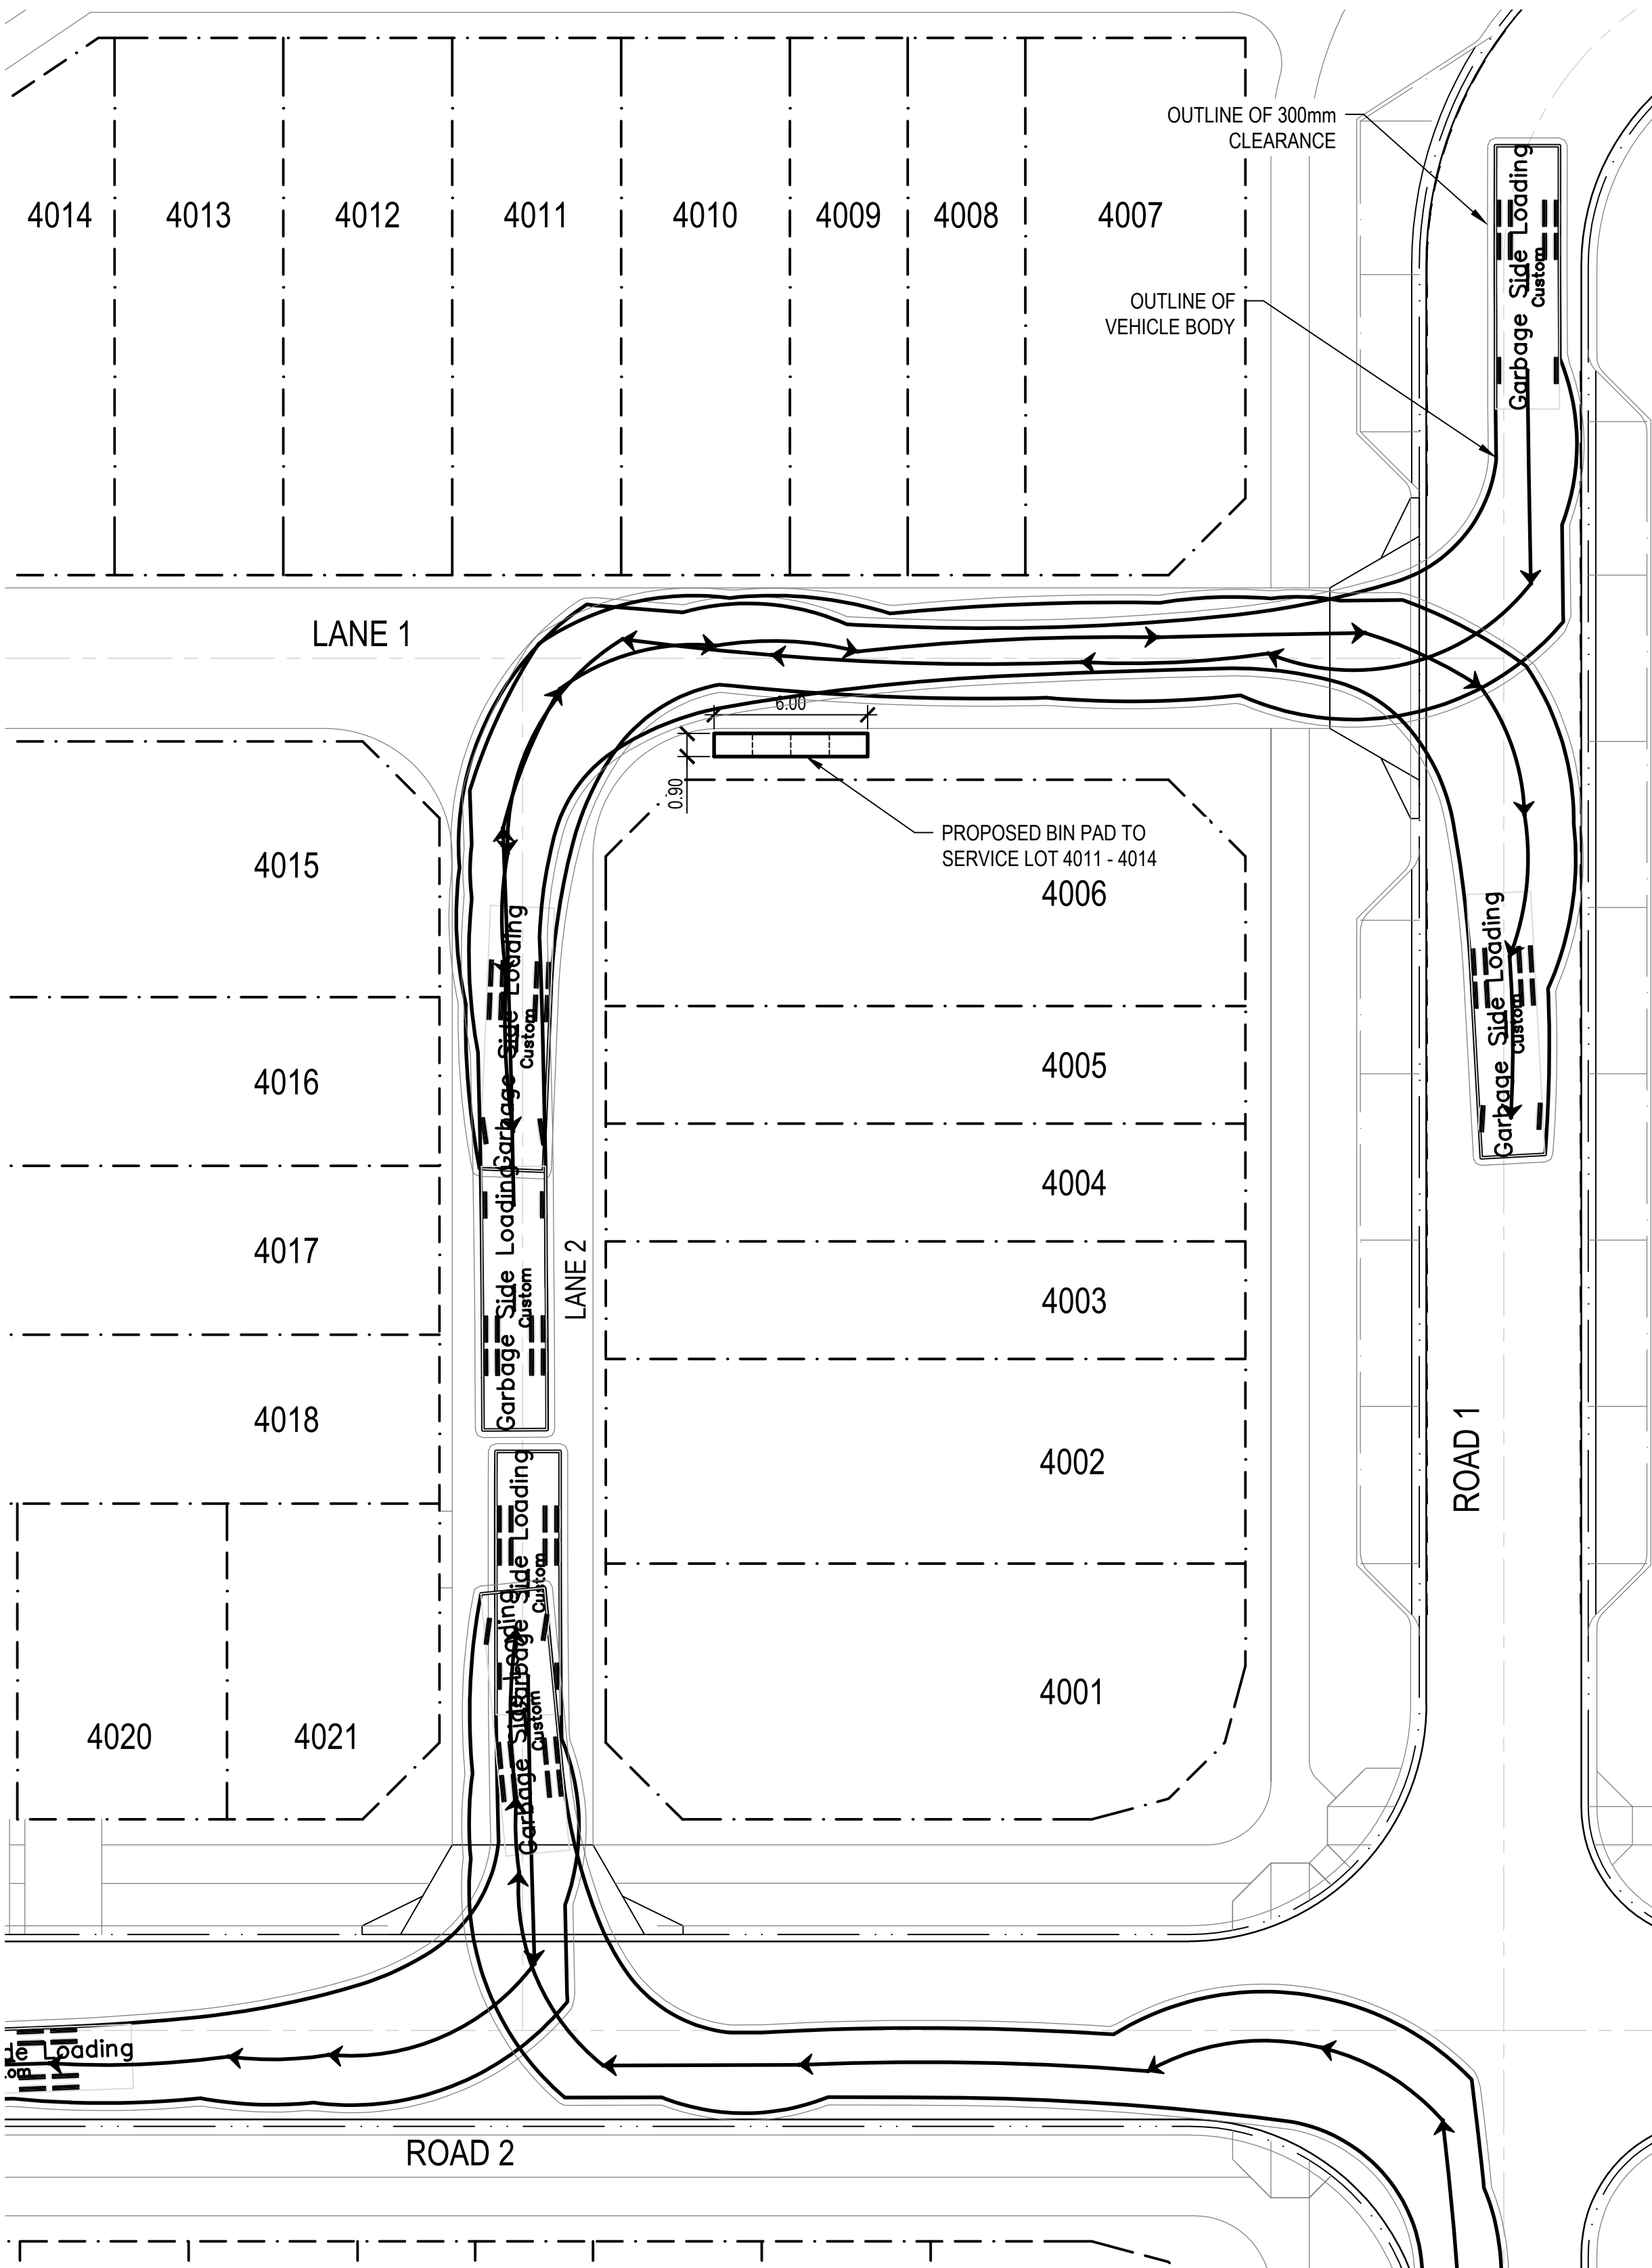

PLAN
1:200@A1

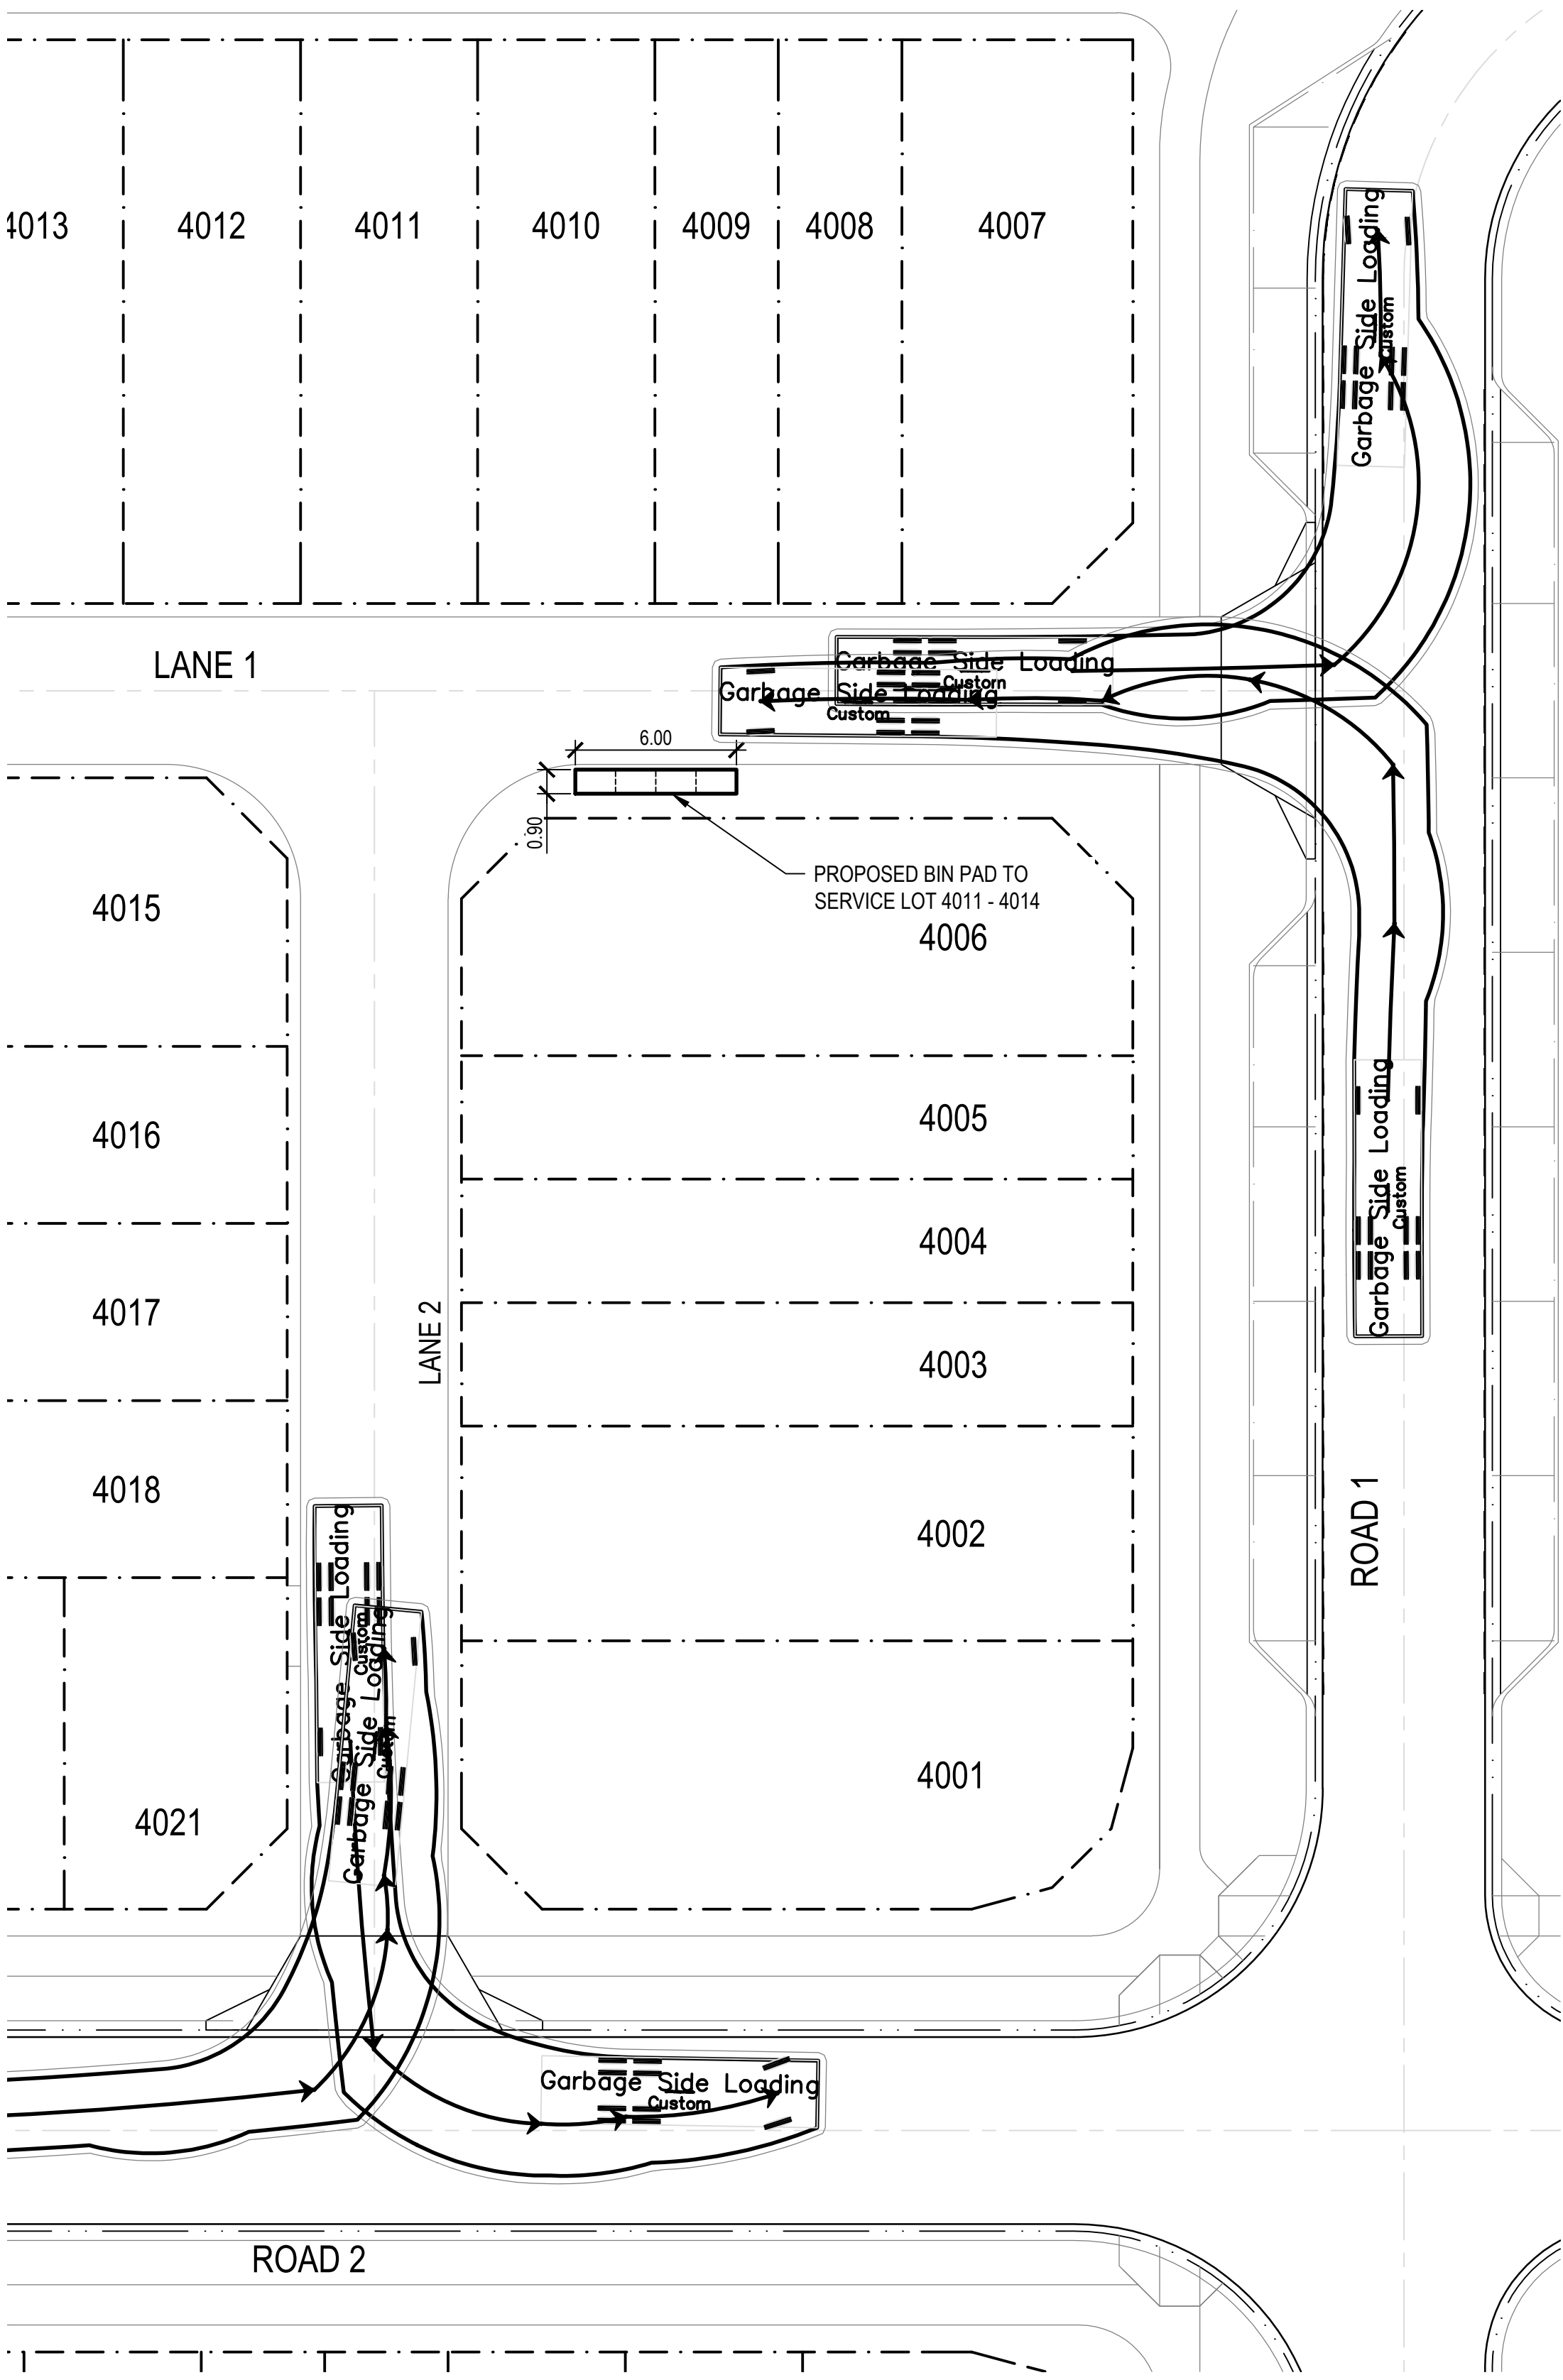

PLAN
1:200@A1

EXISTING

LEGEND

PROPOSED

PROPERTY BOUNDARY

EASEMENT BOUNDARY

CONTOUR

BUILDING

CONCRETE

EDGE OF BITUMEN

KERB

KERB AND CHANNEL

FLUSH KERB

KERB RAMP

5.00

█

█

////

PLANS AND DOCUMENTS referred to in the PDA DEVELOPMENT APPROVAL

Approval no: DEV2025/1667

Date: 23 October 2025

Garbage Side Loading

Width

Track

Lock to Lock Time

Steering Angle

10.30

1.51

5.50


2.50

2.50

5.0

38.7

meters

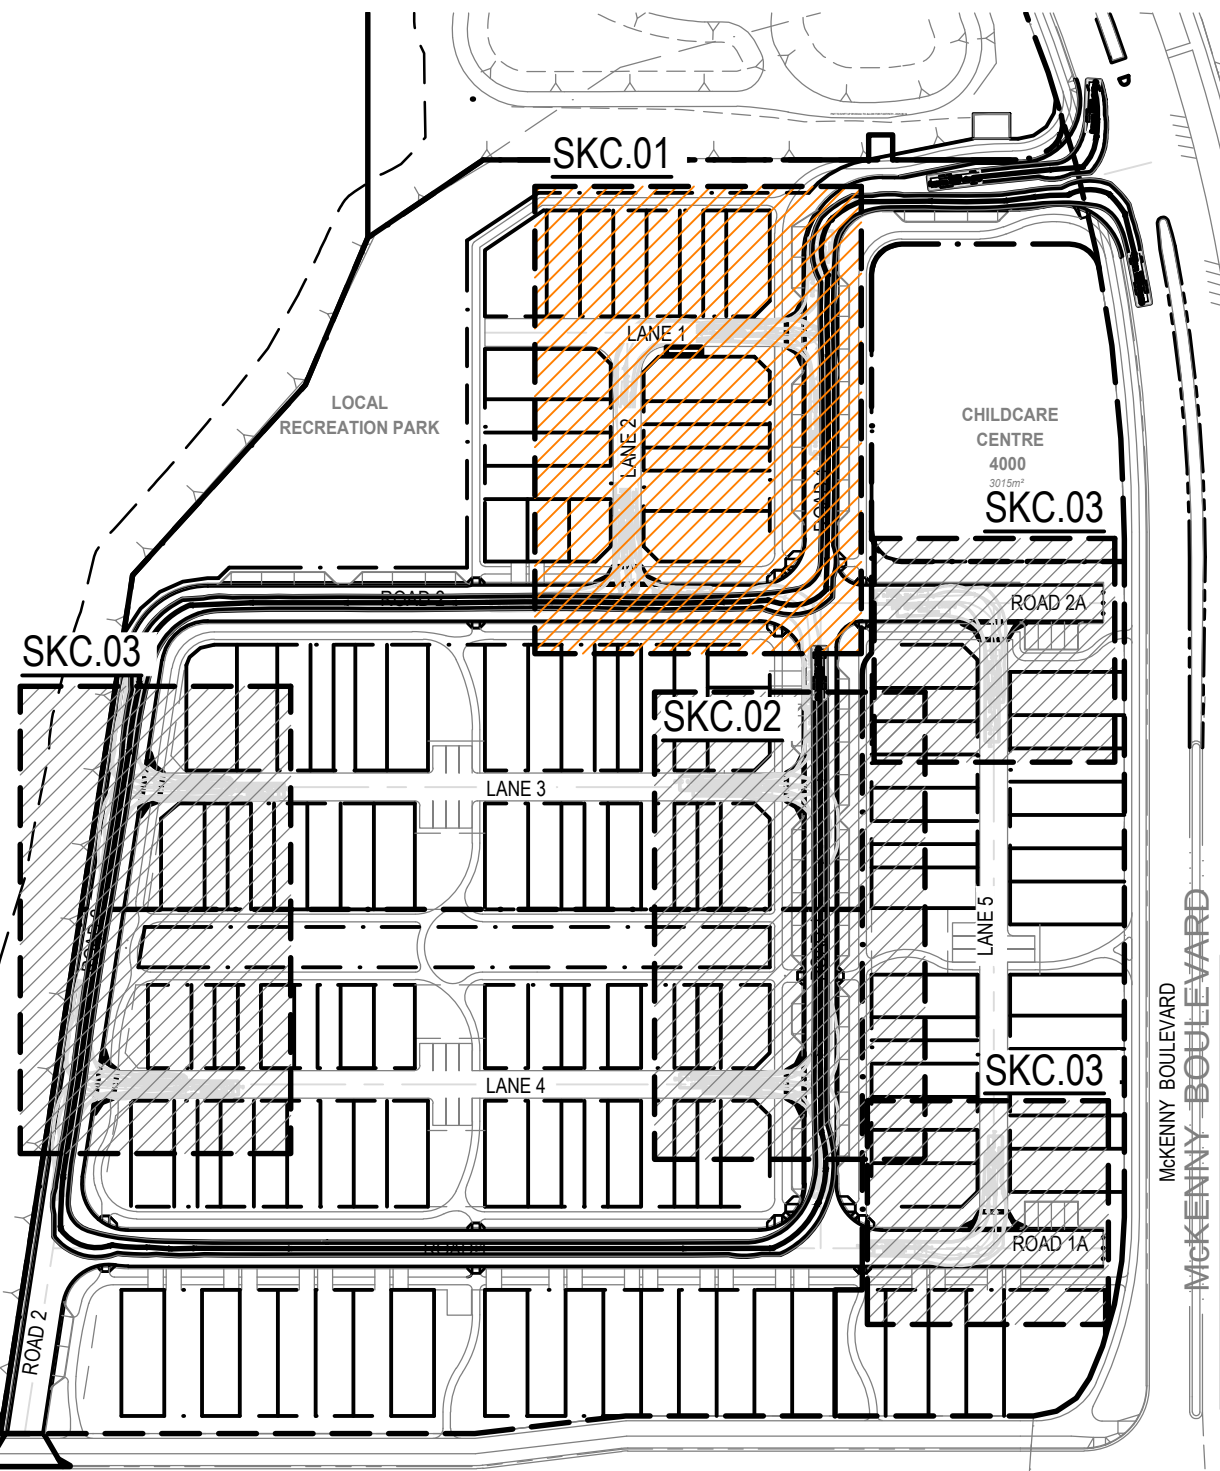

KEY PLAN
NTS.



SCALE 1:200 (A1) 1:400 (A3)

C	03.09.25	FOR INFORMATION	KC	LS	
B	01.09.25	FOR INFORMATION	KC	LS	
A	20.06.25	FOR INFORMATION	KC	LS	
ISSUE DATE		AMENDMENT	BY	APP	


YARRABILBA PRECINT 4H
YARRABILBA, QLD 4207

SCALES:	AS SHOWN
DESIGN:	KC
DRAWN:	KC
CHKD:	
APPRD:	
DATE:	



CLIENT:
STOCKLAND
REFUSE COLLECTION VEHICLE (RCV)
SWEPT PATH - SHEET 1

ABN: 39 062 191 799
P: 61 7 3335 4555
E: solutions@mpnc.au
Level 4, Building 3,
Kings Row Office Park,
42 McDougall Street, Milton, QLD, 4064


mpn JOB
10479
DRAWING No.
SKC.01
REV
C

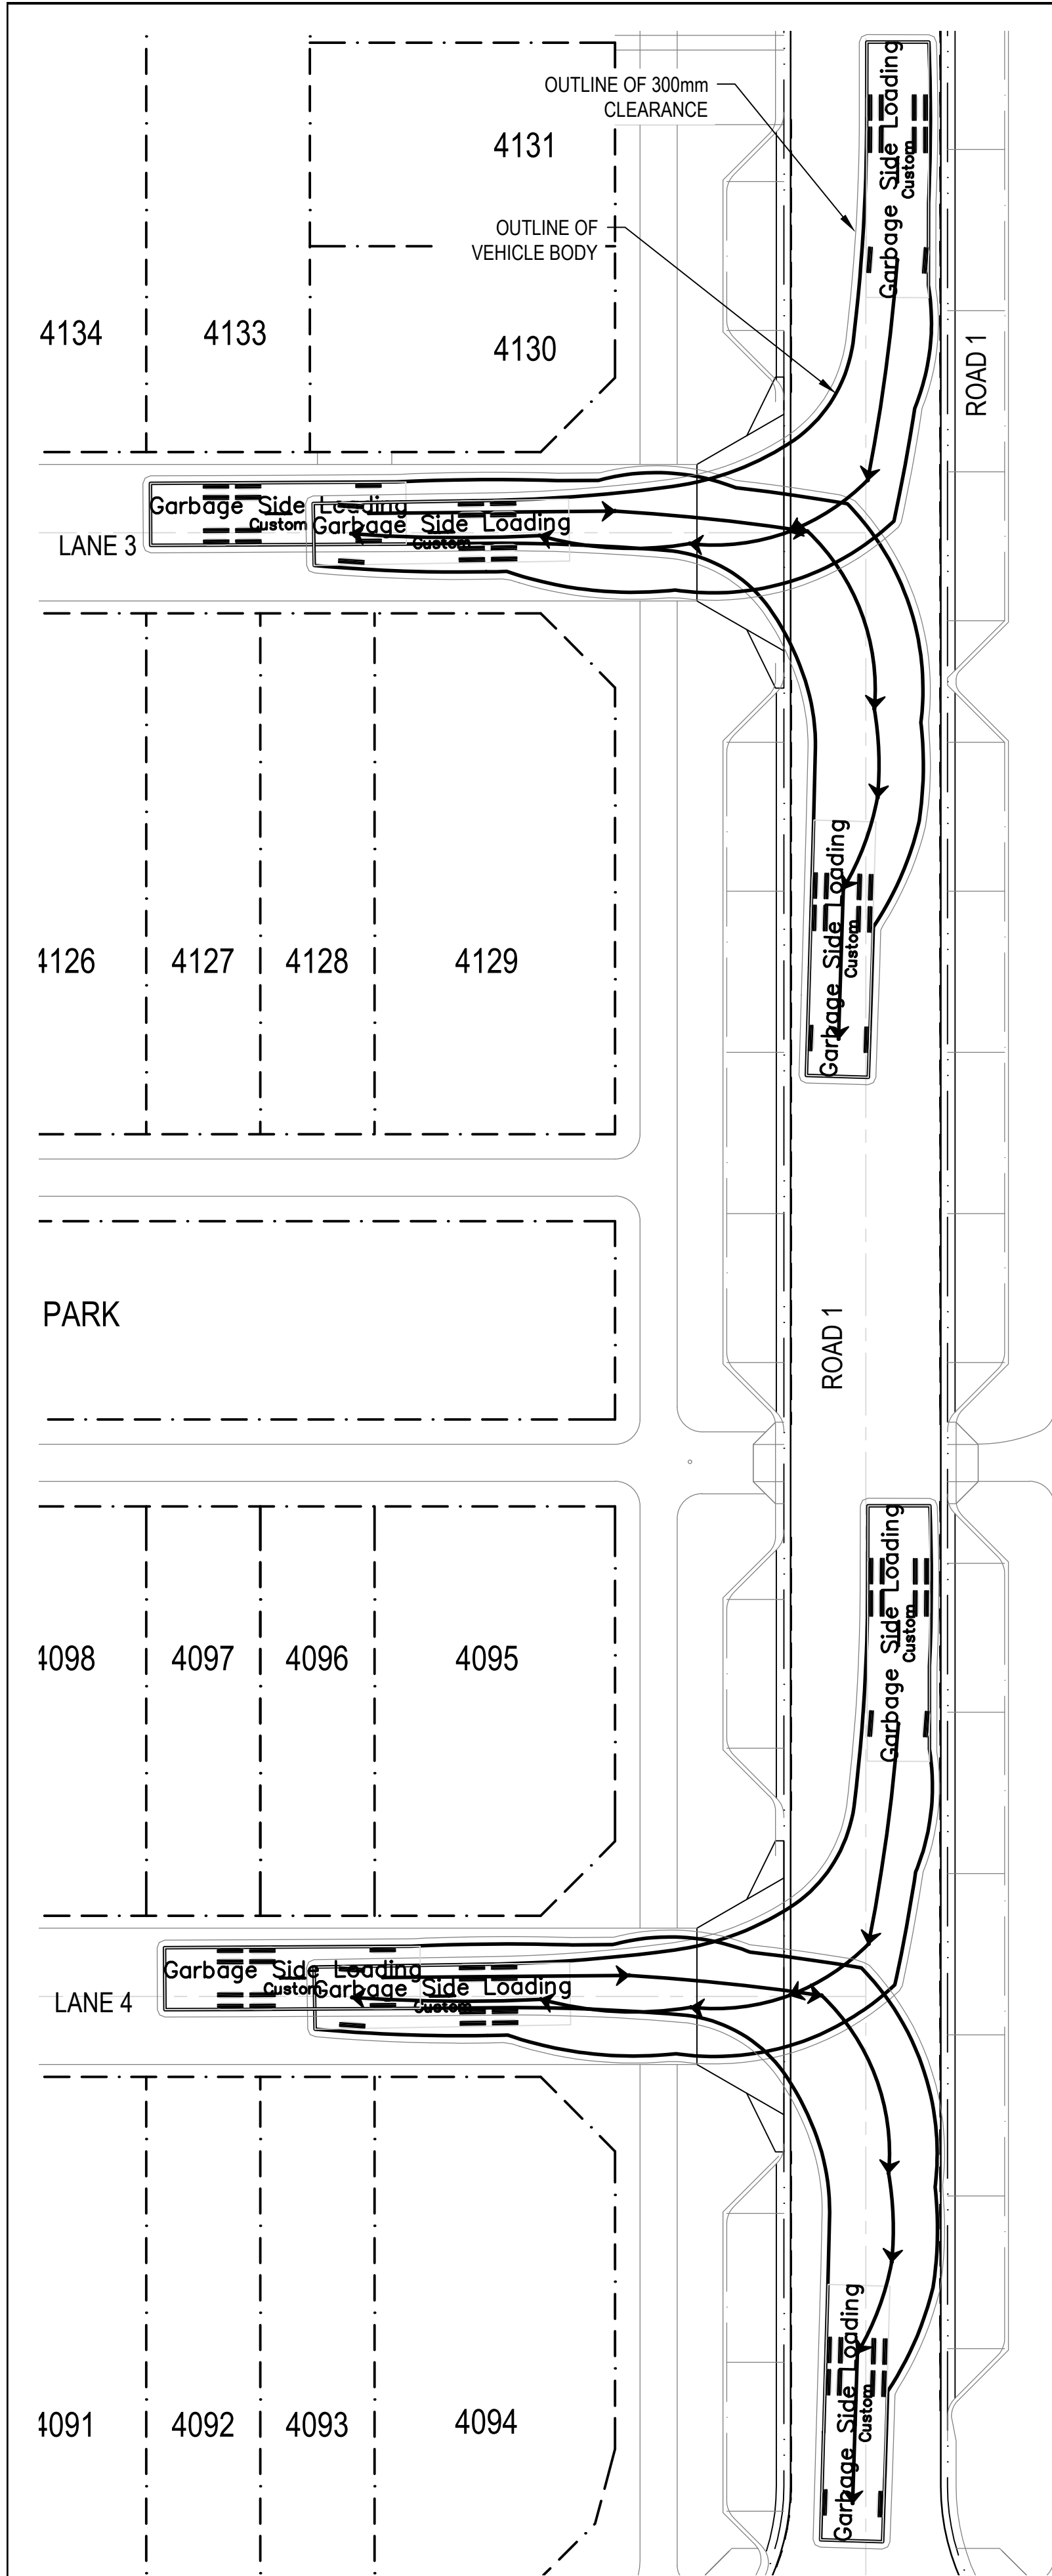

PLAN
1:200@A1

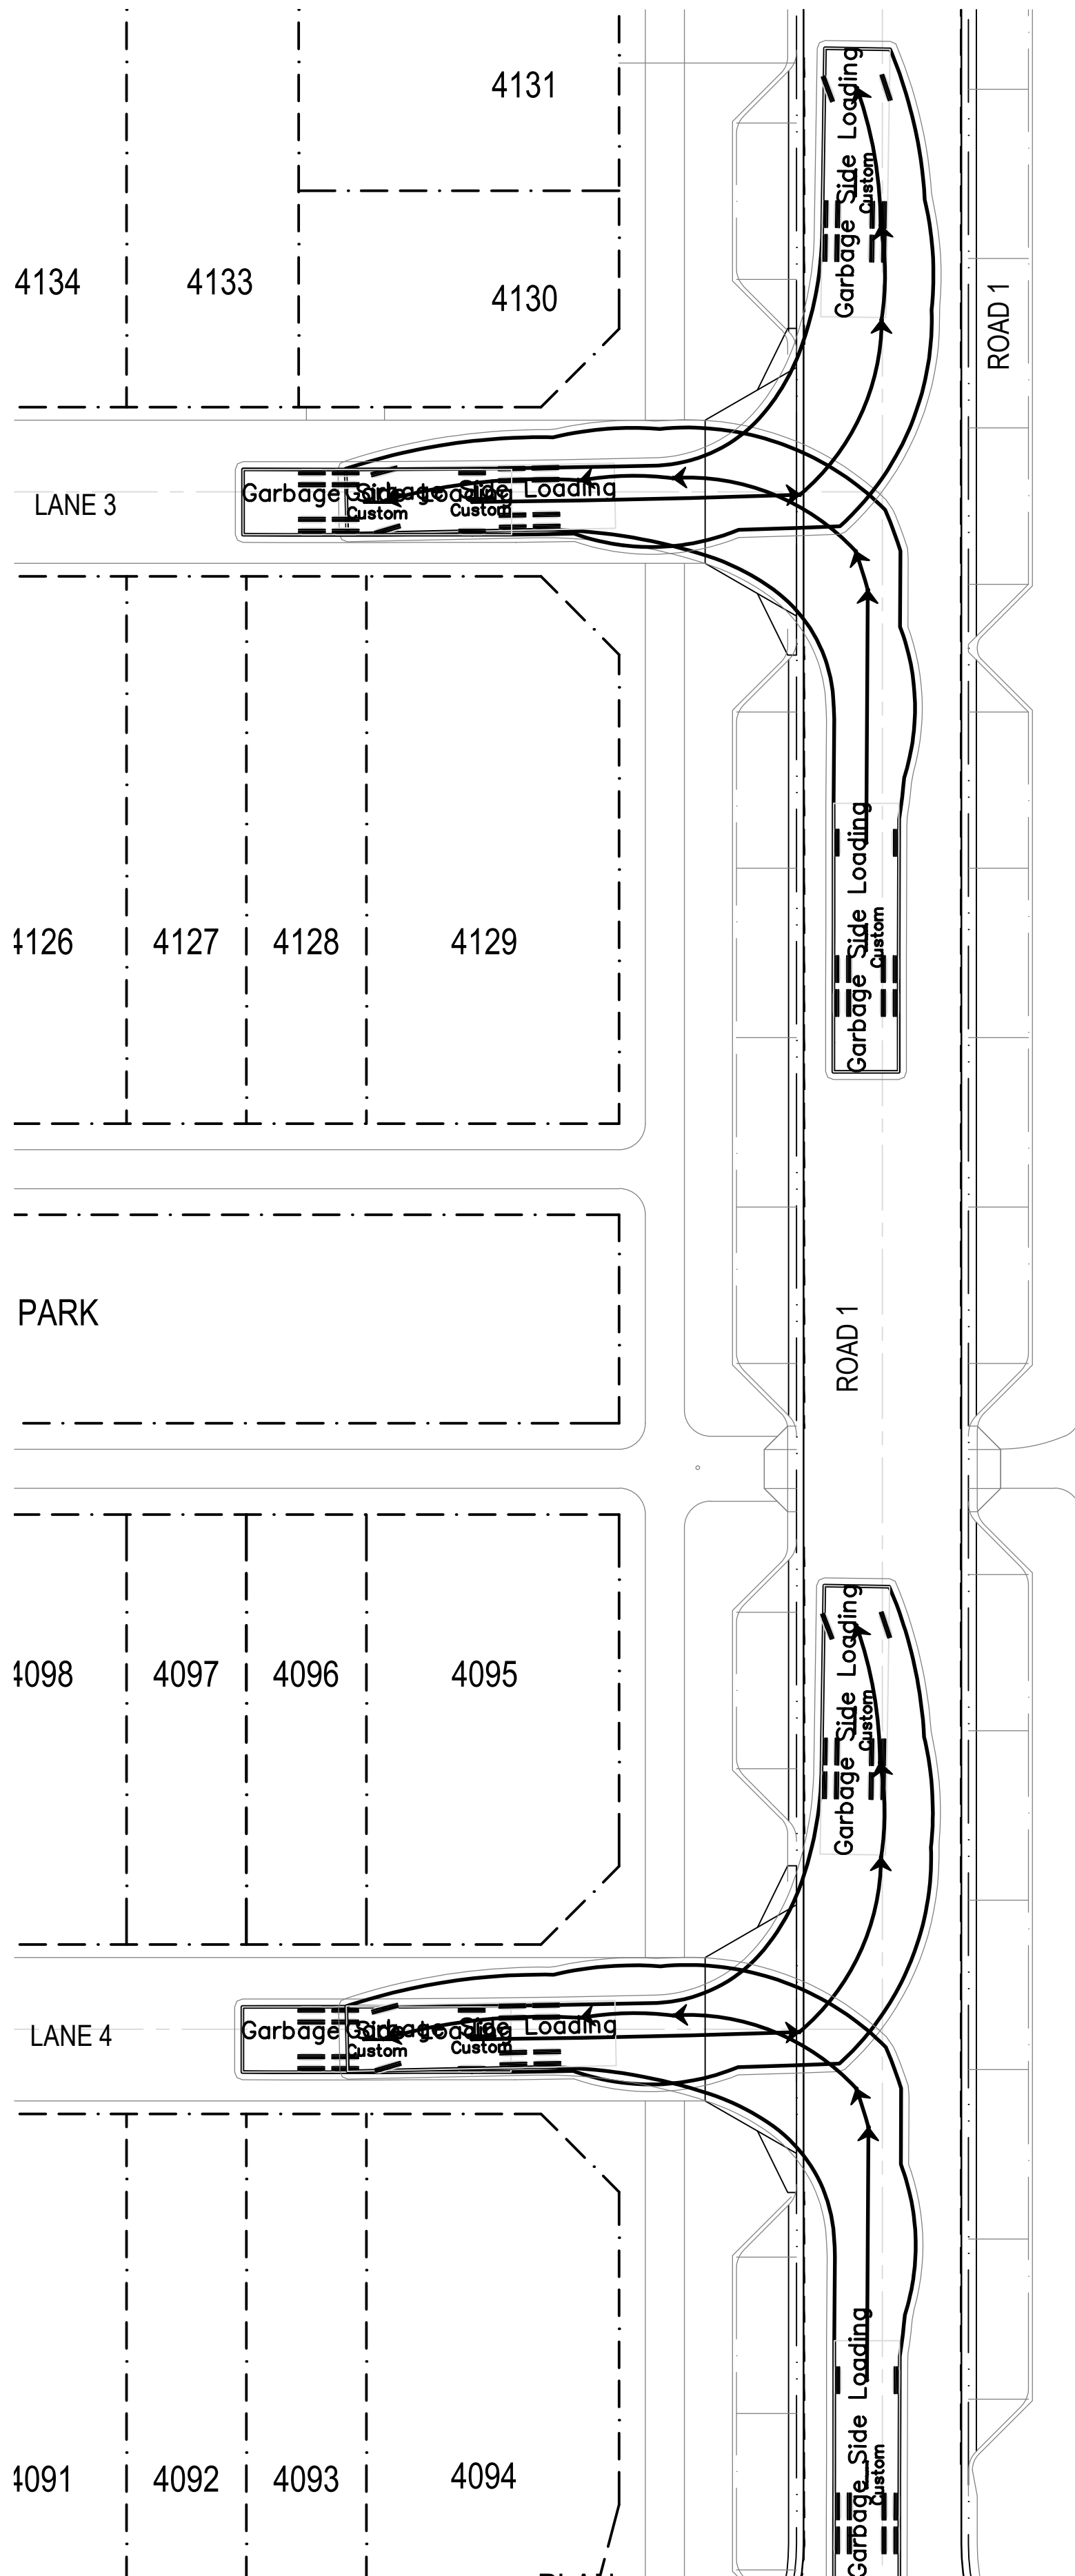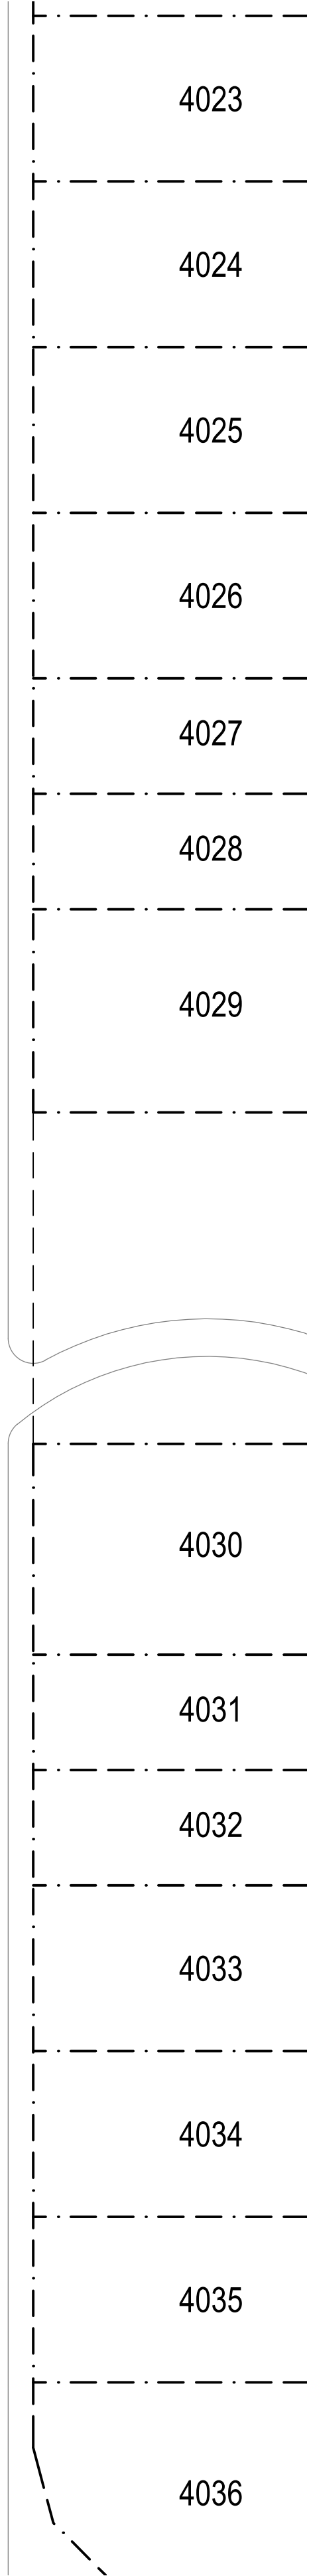

PLAN
1:200@A1

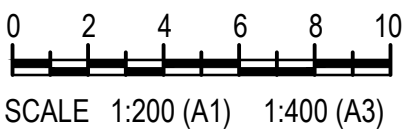

C	03.09.25	FOR INFORMATION		KC	LS
B	01.09.25	FOR INFORMATION		KC	LS
A	20.06.25	FOR INFORMATION		KC	LS
ISSUE DATE		AMENDMENT		BY APP	

YARRABILBA PRECINT 4H

YARRABILBA, QLD 4207

SCALES:	AS SHOWN
DESIGN:	KC
DRAWN:	KC
CHKD:	
APPRD:	
DATE:	

CLIENT:

STOCKLAND

REFUSE COLLECTION VEHICLE (RCV)

SWEPT PATH - SHEET 2



ABN: 39 062 191 799
P: 61 7 3335 4555
E: solutions@mpnc.au

Level 4, Building 3,
Kings Row Office Park,
42 McDougall Street, Milton, QLD, 4064

COPYRIGHT: THIS DESIGN AND PLANS ARE NOT TO BE USED OR REPRODUCED WHOLLY OR IN PART WITHOUT WRITTEN PERMISSION OF MPN CONSULTING PTY LIMITED 2023 ©

mpn JOB

10479

DRAWING No.

SKC.02

REV

C

EXISTING

LEGEND

PROPOSED

PROPERTY BOUNDARY

EASEMENT BOUNDARY

CONTOUR

BUILDING

CONCRETE

EDGE OF BITUMEN

KERB

KERB AND CHANNEL

FLUSH KERB


KERB RAMP

5.00

PLANS AND DOCUMENTS referred to in the PDA DEVELOPMENT APPROVAL


Approval no: DEV2025/1667

Date: 23 October 2025

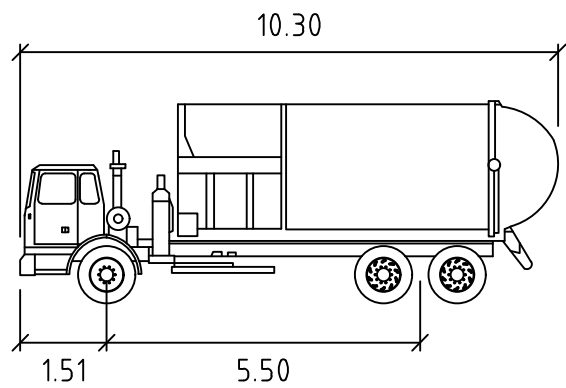


Garbage Side Loading



	meters
Width	: 2.50
Track	: 2.50
Lock to Lock Time	: 5.0
Steering Angle	: 38.7

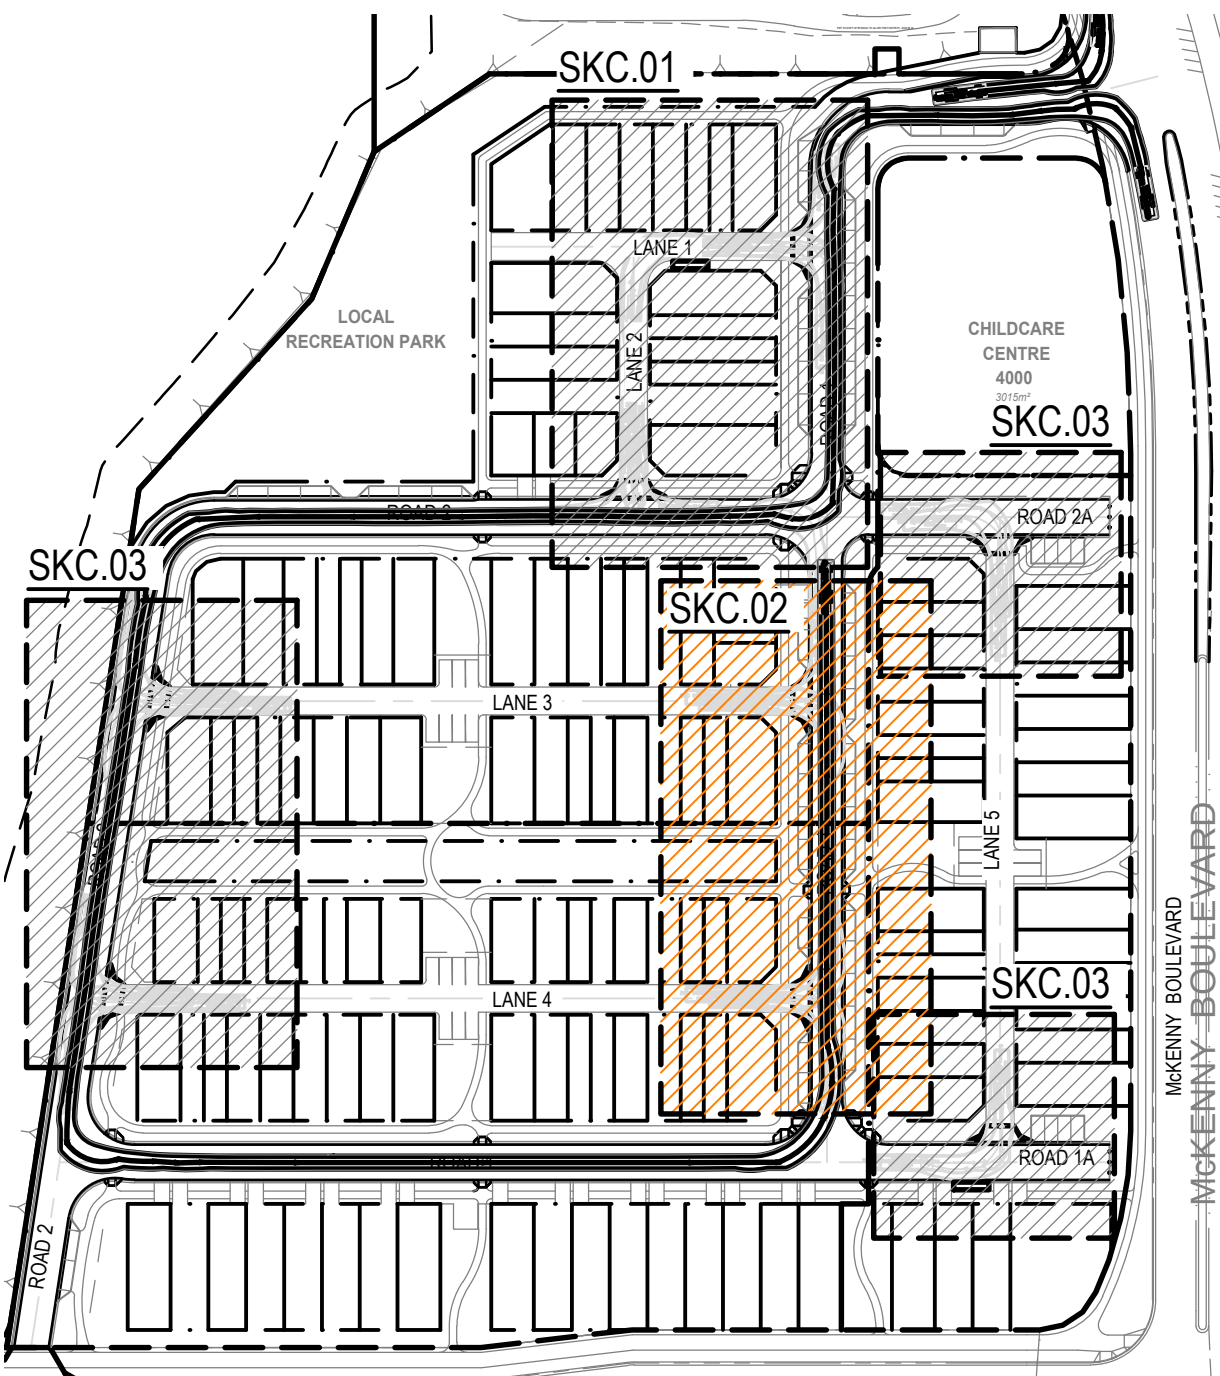

KEY PLAN
NTS.

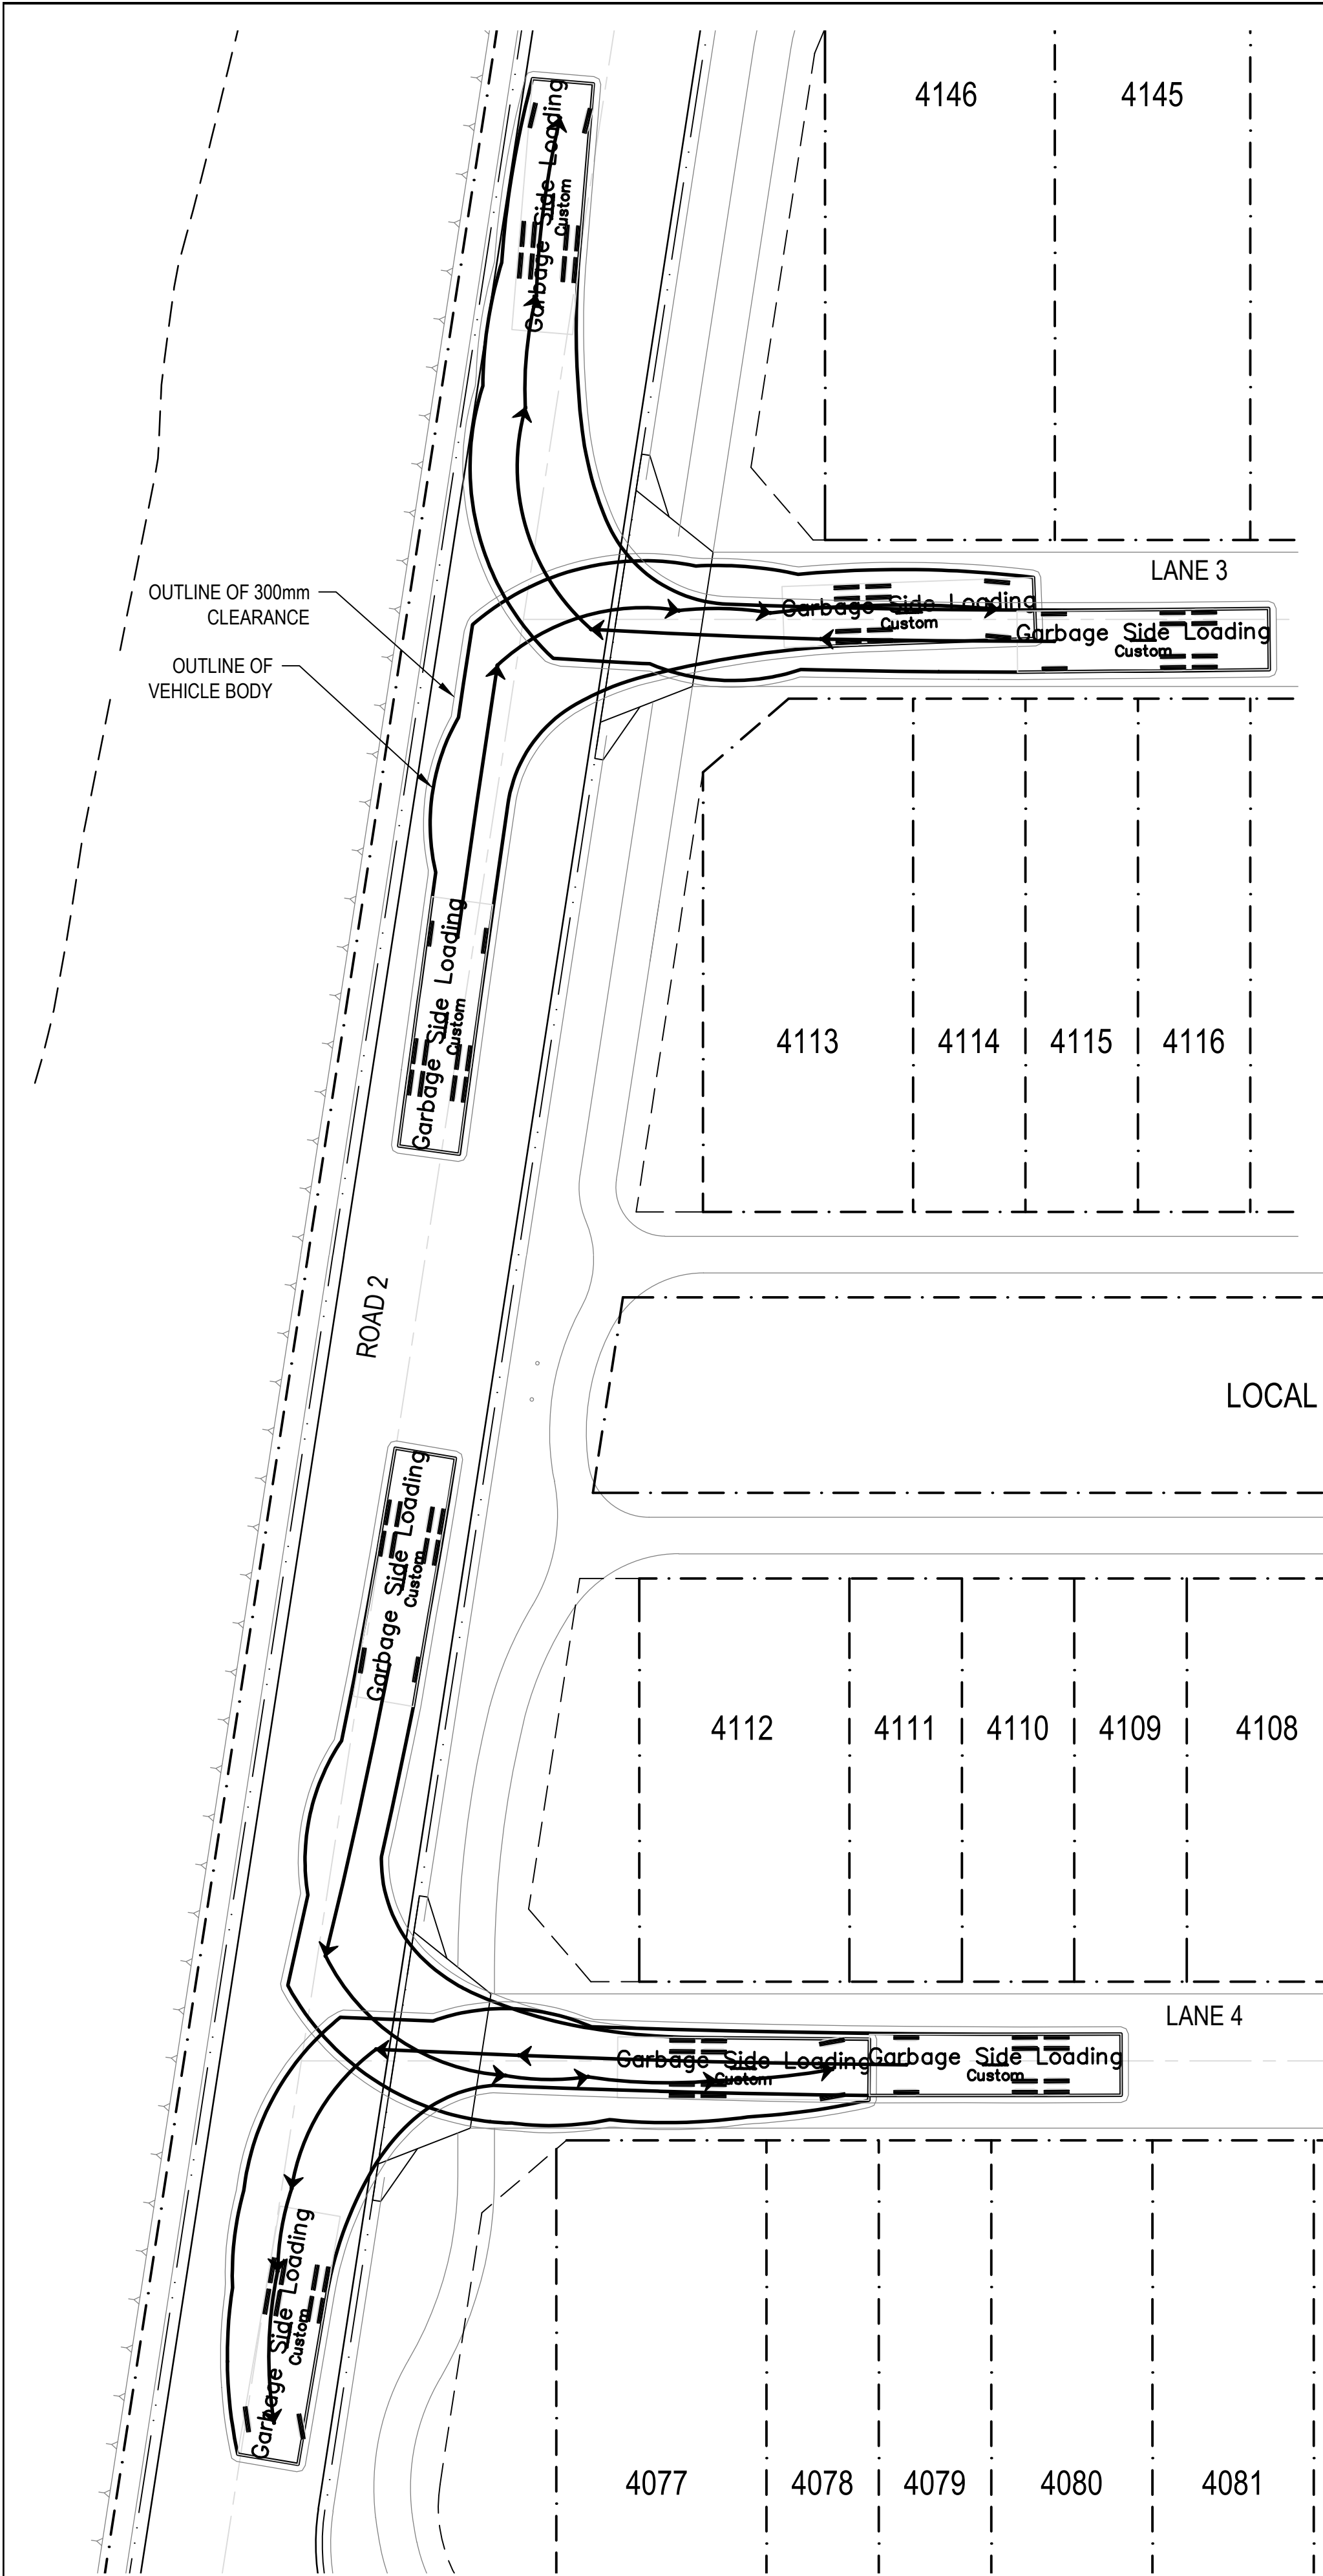


PLAN
1:200@A1

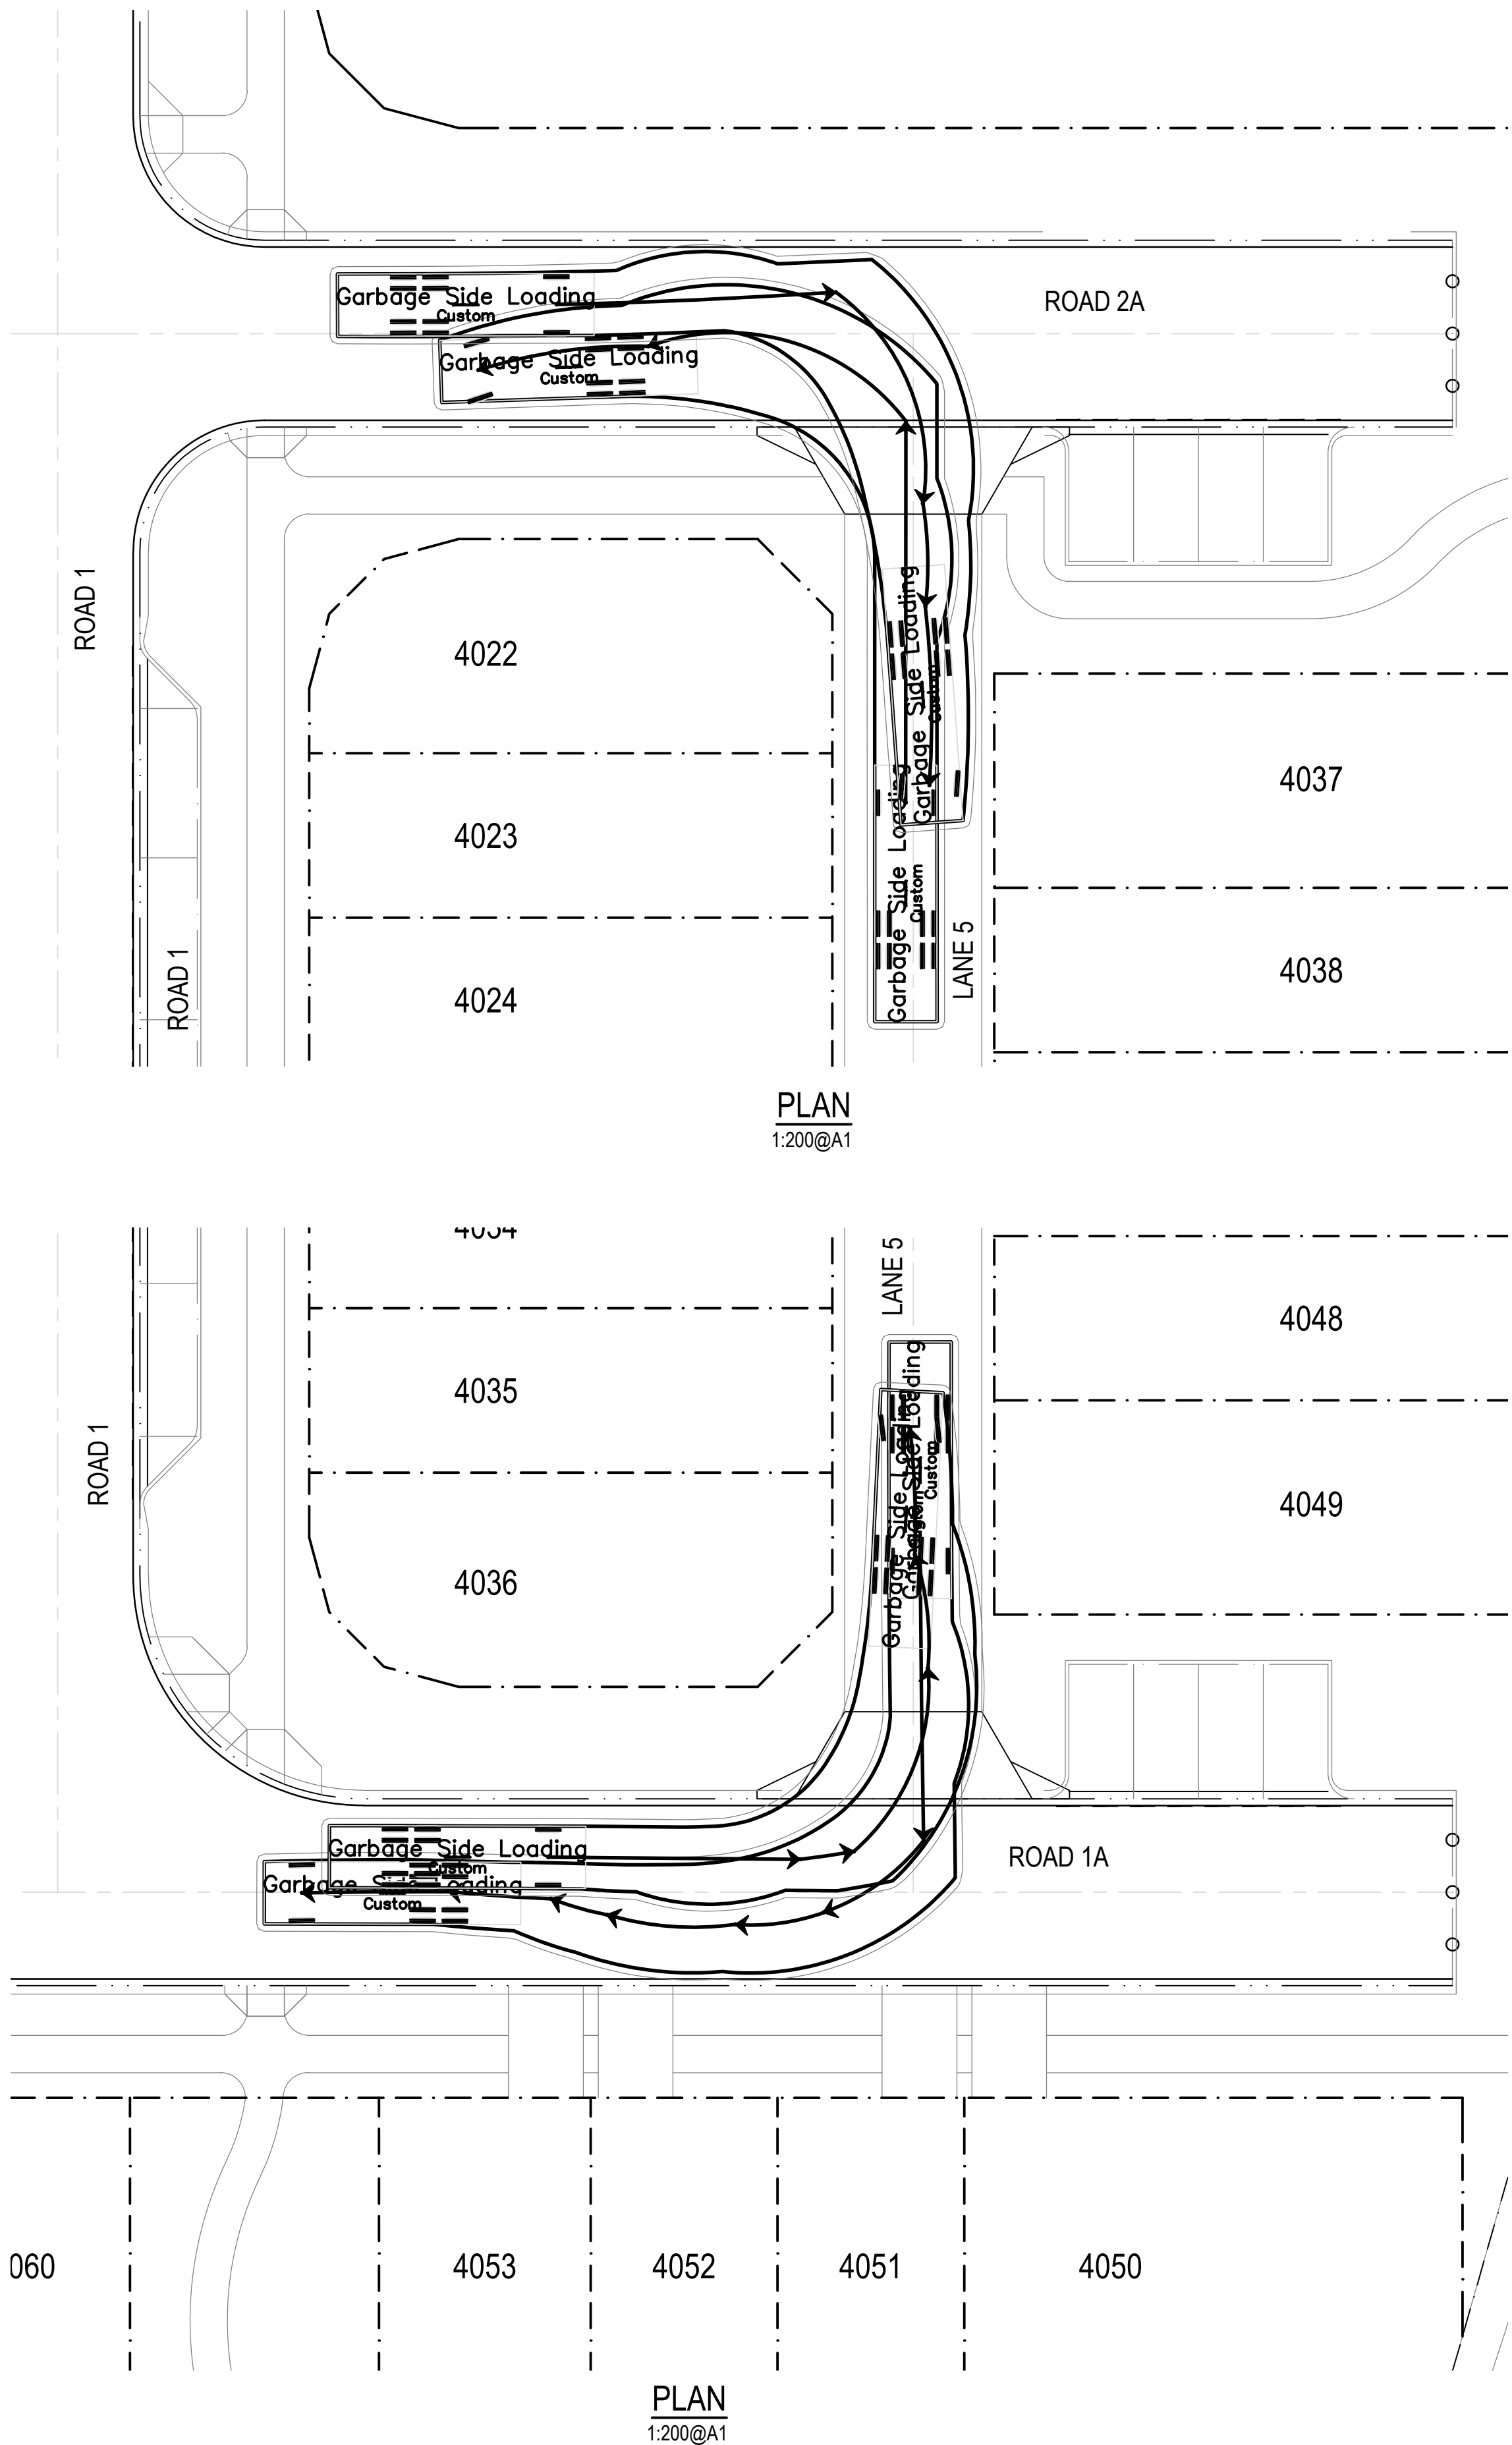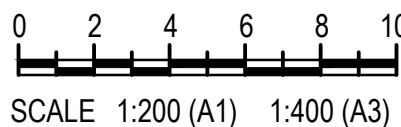

PLAN
1:200@A1


PLAN
1:200@A1

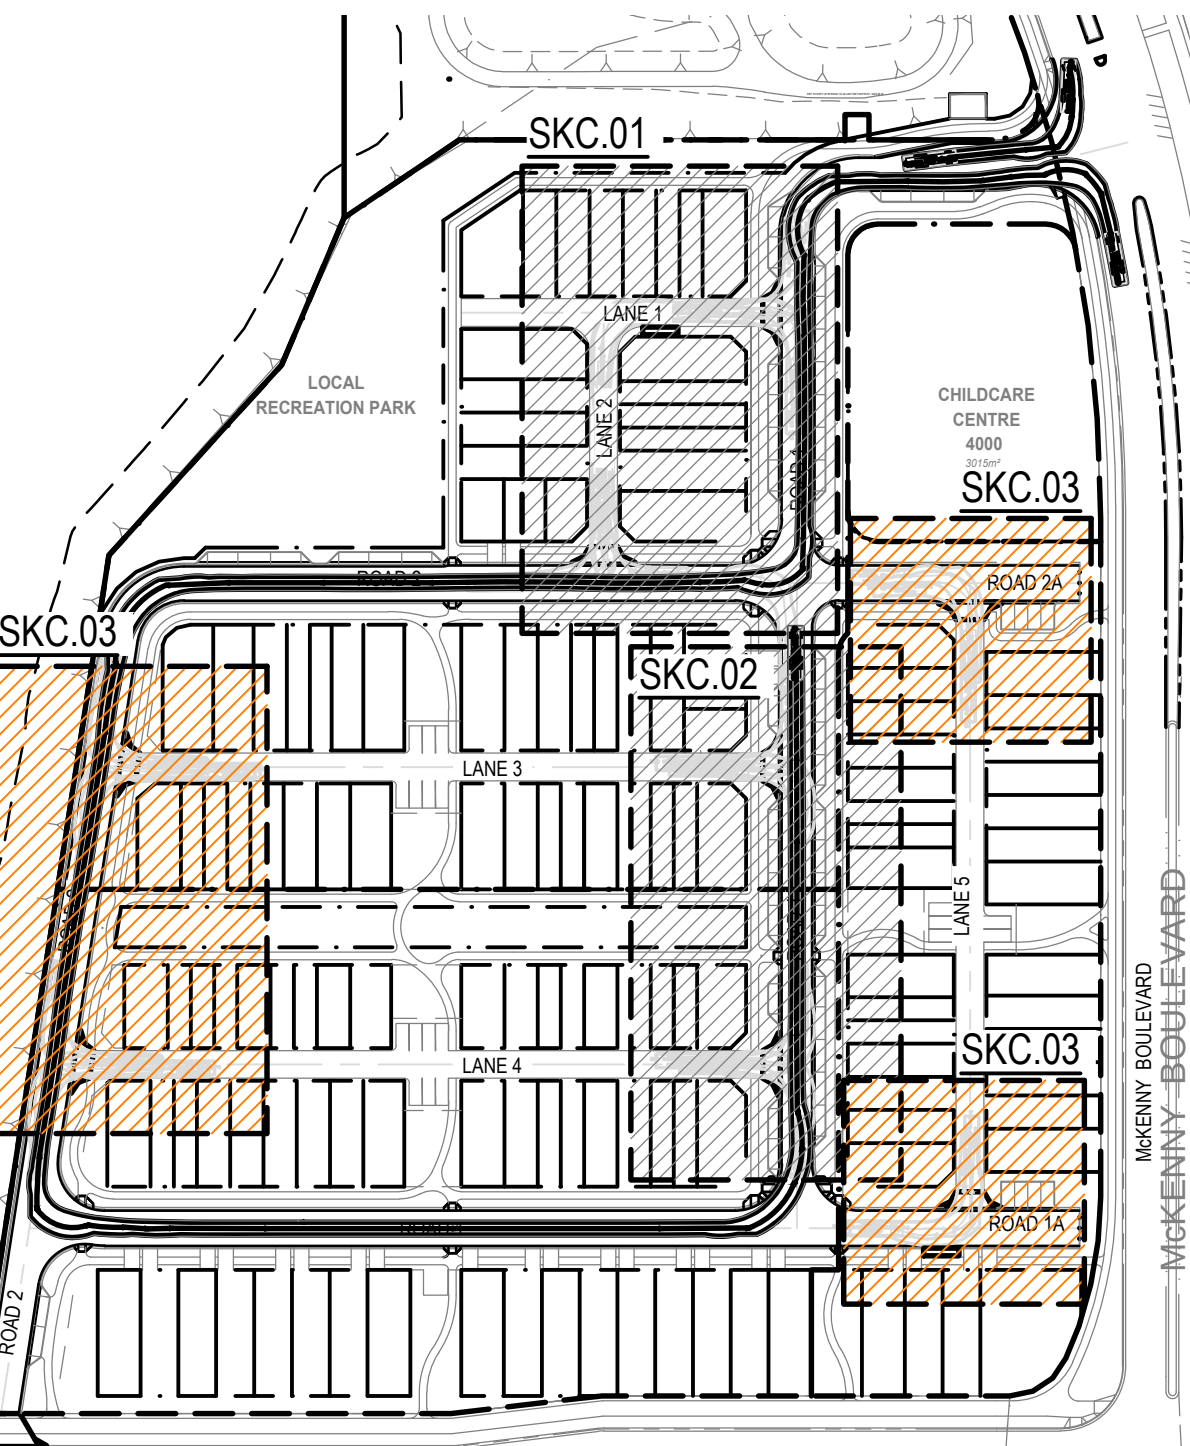

KEY PLAN
NTS.

EXISTING	LEGEND	PROPOSED
	PROPERTY BOUNDARY	---
	EASEMENT BOUNDARY	---
	CONTOUR	---
	BUILDING	---
	CONCRETE	---
	EDGE OF BITUMEN	---
	KERB	---
	KERB AND CHANNEL	---
	FLUSH KERB	---
	KERB RAMP	---

PLANS AND DOCUMENTS
referred to in the PDA
DEVELOPMENT APPROVAL
Approval no: DEV2025/1667
Date: 23 October 2025

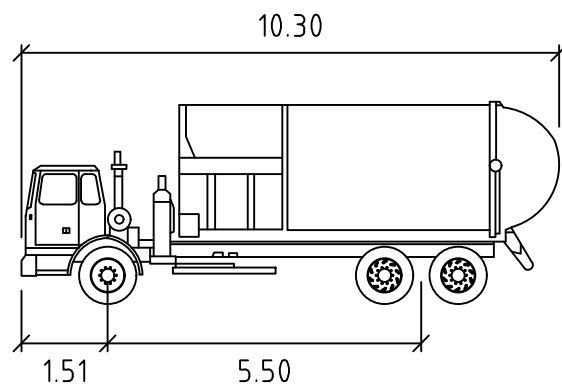

Garbage Side Loading

	Width	2.50
	Track	2.50
	Lock to Lock Time	5.0
	Steering Angle	38.7

C	03.09.25	FOR INFORMATION	KC	LS	
B	01.09.25	FOR INFORMATION	KC	LS	
A	20.06.25	FOR INFORMATION	KC	LS	
ISSUE:	DATE	AMENDMENT	BY	APP	

YARRABILBA PRECINT 4H

YARRABILBA, QLD 4207

SCALES:	AS SHOWN
DESIGN:	KC
DRAWN:	KC
CHKD:	
APPRD:	
DATE:	

CLIENT:
STOCKLAND
REFUSE COLLECTION VEHICLE (RCV)
SWEEP PATH - SHEET 3

MPN CONSULTING
ABN: 39 062 191 799
P: 61 7 3335 4555
E: solutions@mpnconsulting.com.au
Level 4, Building 3,
Kings Row Office Park,
42 McDougall Street, Milton, QLD, 4054

mpn JOB
10479
DRAWING No.
SKC.03
REV
C

COPYRIGHT: THIS DESIGN AND PLANS ARE NOT TO BE USED OR REPRODUCED WHOLLY OR IN PART WITHOUT WRITTEN PERMISSION OF MPN CONSULTING PTY LIMITED 2023 ©