


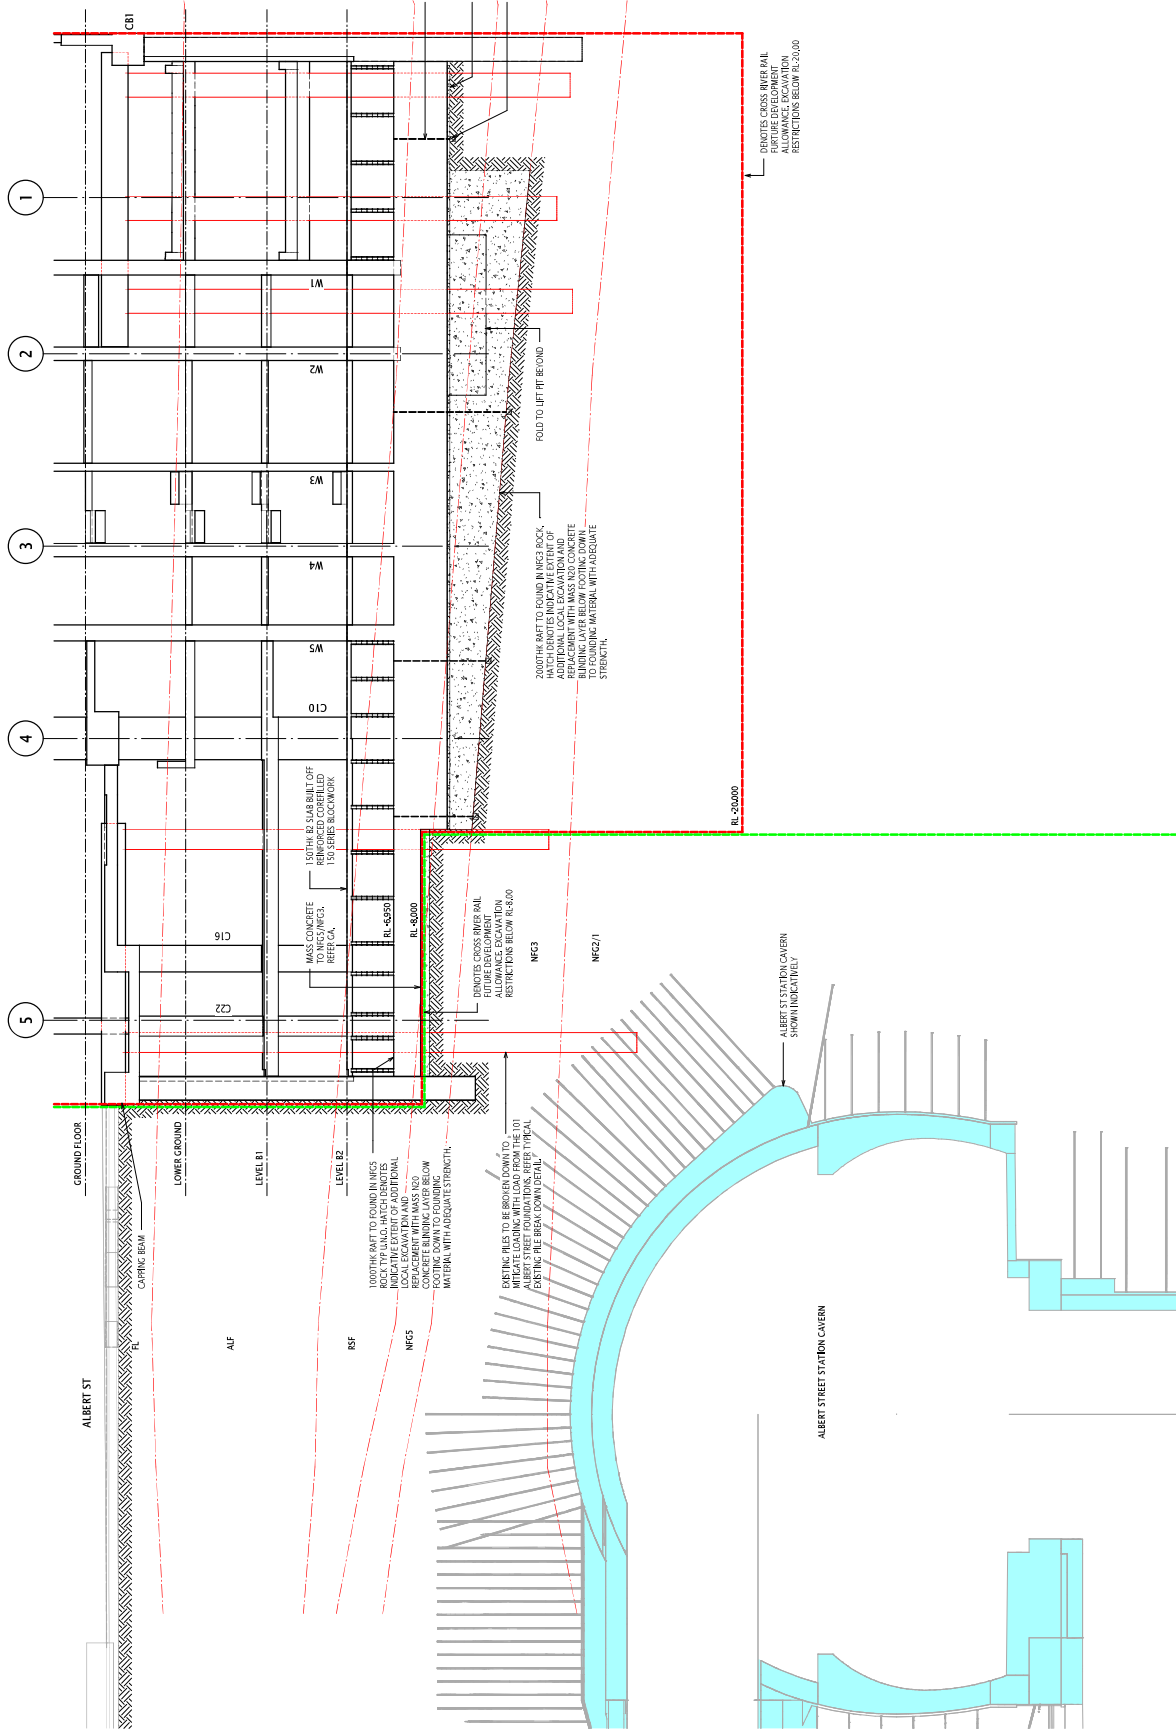

T04	BASED FOR TENDER	SV	MA	24.02.25
T05	BASED FOR TENDER	SV	MA	09.08.24
T06	BASED FOR TENDER	SV	MA	15.02.24
T07	BASED FOR TENDER	SV	MA	28.06.24
T08	BASED FOR TENDER	SV	MA	09.08.24
T09	BASED FOR TENDER	SV	MA	09.08.24
DO NOT SCALE DRAWINGS. USE FIGURED DIMENSIONS
REFER TO GENERAL NOTES UNLESS NOTED OTHERWISE

Standard A, C, D & E Construction
Drawing Group 1000

Robert Bird Group
Member of the Brisbane Learning Group

Robert Bird Group Pty Ltd
PO Box 113
Level 11, 470 B' Park
Brisbane QLD 4000
Tel: (07) 3319 2777
Fax: (07) 3319 2789
Email: info@robertbirdgroup.com.au
Web: www.robertbirdgroup.com.au

QC

Project
101 ALBERT STREET, BRISBANE

110
BASEMENT SECTIONS (RAFT OPTION)
SHEET 1

Date	June 2024	Drawn	DSTUCKEY
Scale	1:100	Checked	ADAM A1
Job Number	221315	Design Checker	ADAM A1
Revision		Approved	ADAM A1
Drawing Number		For Tender - NOT FOR CONSTRUCTION	



PLANS AND DOCUMENTS
referred to in the PDA
DEVELOPMENT APPROVAL

Approval no: DEV2023/1374/3
Date: 31-Oct-2025

SECTION
SCALE 1:100