

NOTES:

[illegible]

	SV	MA	24.02.25
T05 ISSUED FOR TENDER	DS	MA	09.08.24
T04 ISSUED FOR TENDER	DS	MA	02.08.24
T03 ISSUED FOR TENDER	DS	MA	17.07.24
T02 ISSUED FOR TENDER	DS	MA	28.06.24
T01 ISSUED FOR TENDER	DS	MA	07.06.24
A02 80% DO INAPT	DS	MA	09.08.23
A01 50% DO ISSUE	SV	MA	24.02.25
P01 DRAFT 5% DESIGN DEVELOPMENT	By	App	Date
	SV	MA	24.02.25

BIC provides this information for the express purpose intended by the underlying terms of agreement for the project which must not be used for any other purpose. The information is not a contractual document. Users otherwise agreed to be bound by BIC, all intellectual property rights in any information supplied by BIC are reserved by BIC. BIC only provides you with a non-exclusive, fully-revocable license to use the intellectual property rights for the express purpose.

**DO NOT SCALE DRAWINGS, USE FIGURED DIMENSIONS
REFER TO GENERAL NOTES UNLESS NOTED OTHERWISE**



EMPLOYED OFFICER

Robert Bird Group Pty Ltd
PO Box 433,
Fortitude Valley QLD 4006
Level 8, 470 St Pauls
Terrace

Plc: (07) 3319 2777
Fax: (07) 3319 2709
Email: brianb@robertbird.com.au

APPLY NOW AND SAVE

client QIC

Project
101 ALBERT STREET, BRISBANE

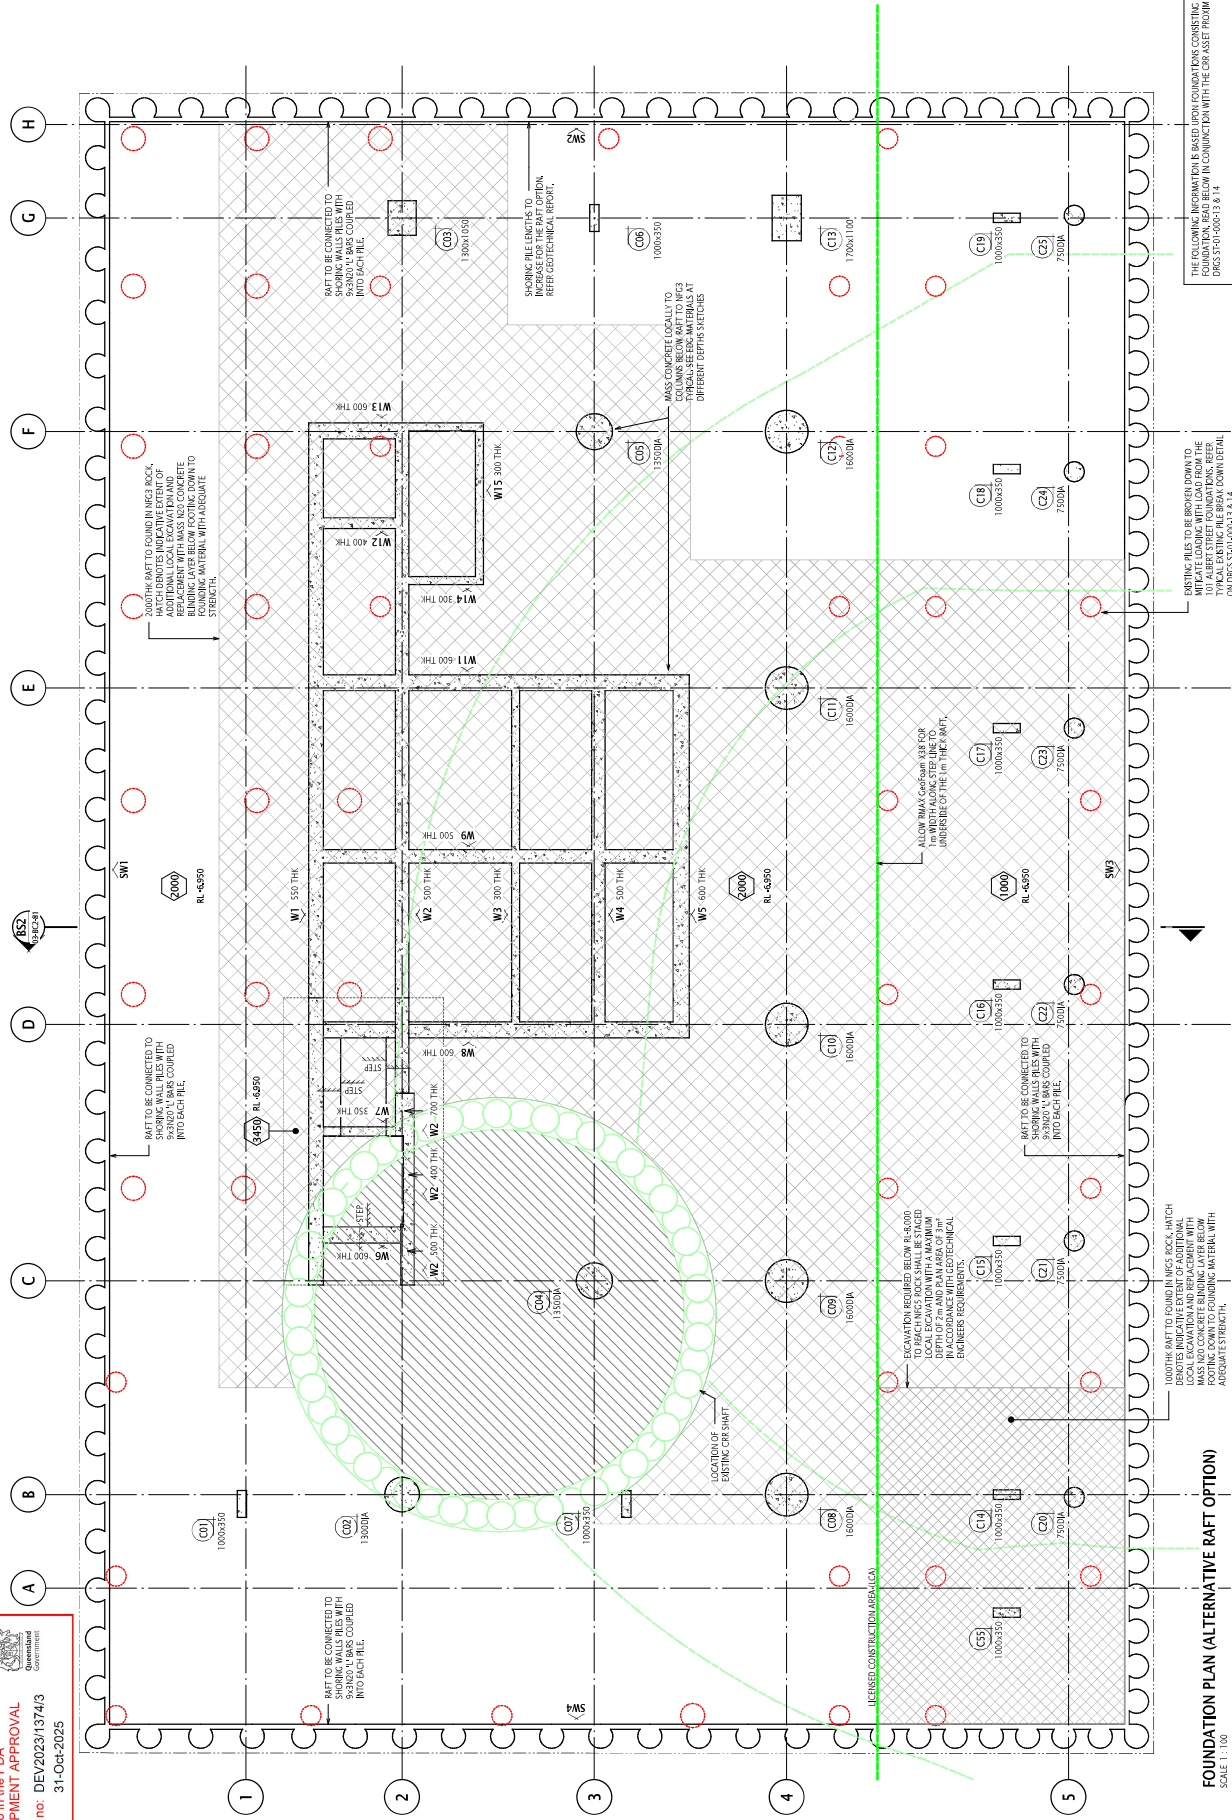
Title
FOOTING PLAN (RAFT OPTION)

Date **Jun 2024**
 Drawn **DSTUCKEY**
 Designer **N.DOYLE/T.KATUNAR**
 Scale at A1 **1:100**
 Design Checker
 Approved
 Job Number **22131S**
 MAVERY

FOR TENDER - NOT FOR CONSTRUCTION

ALB-RBG-DWG-ST-03-BC2.51

THE FOLLOWING INFORMATION IS BASED UPON FOUNDATIONS CONSISTING OF A RAFT FOUNDATION. READ BELOW IN CONJUNCTION WITH THE CSR ASSET PROXIMITY PLANS ON DRGS ST-01-000-13 & 14

[illegible]

LOCATION/ELEMENT	REINFT RATE [kg/m ³]
PC3	200
PC1	200
PC4	275
PC2, PC5	150
PF1, PF2	175
PLES	
• CORE FOUNDATIONS	250
• COLUMN FOUNDATIONS	180
RAFT OPTION	200

FOUNDATION COVER SCHEDULE UNO	
LOCATION/ELEMENT	COVER (mm)
PC3	60
PILE CAPS	60
PAID FOOTINGS & RAFT	60
FOUNDATION PILES	75

FOUNDATION CONCRETE STRENGTH SCHEDULE UNO	
LOCATION/ELEMENT	CONCRETE MIX
PC3	CM651
RAFT OPTION	CM801
PC1 PC4	CM801
PC2 PC5	CM801
PC3 PC6	CM801
FOUNDATION PILES	CM232
NOTES:	CM801

1. REFER TO CONCRETE SPECIFICATION FOR MIX TYPES