


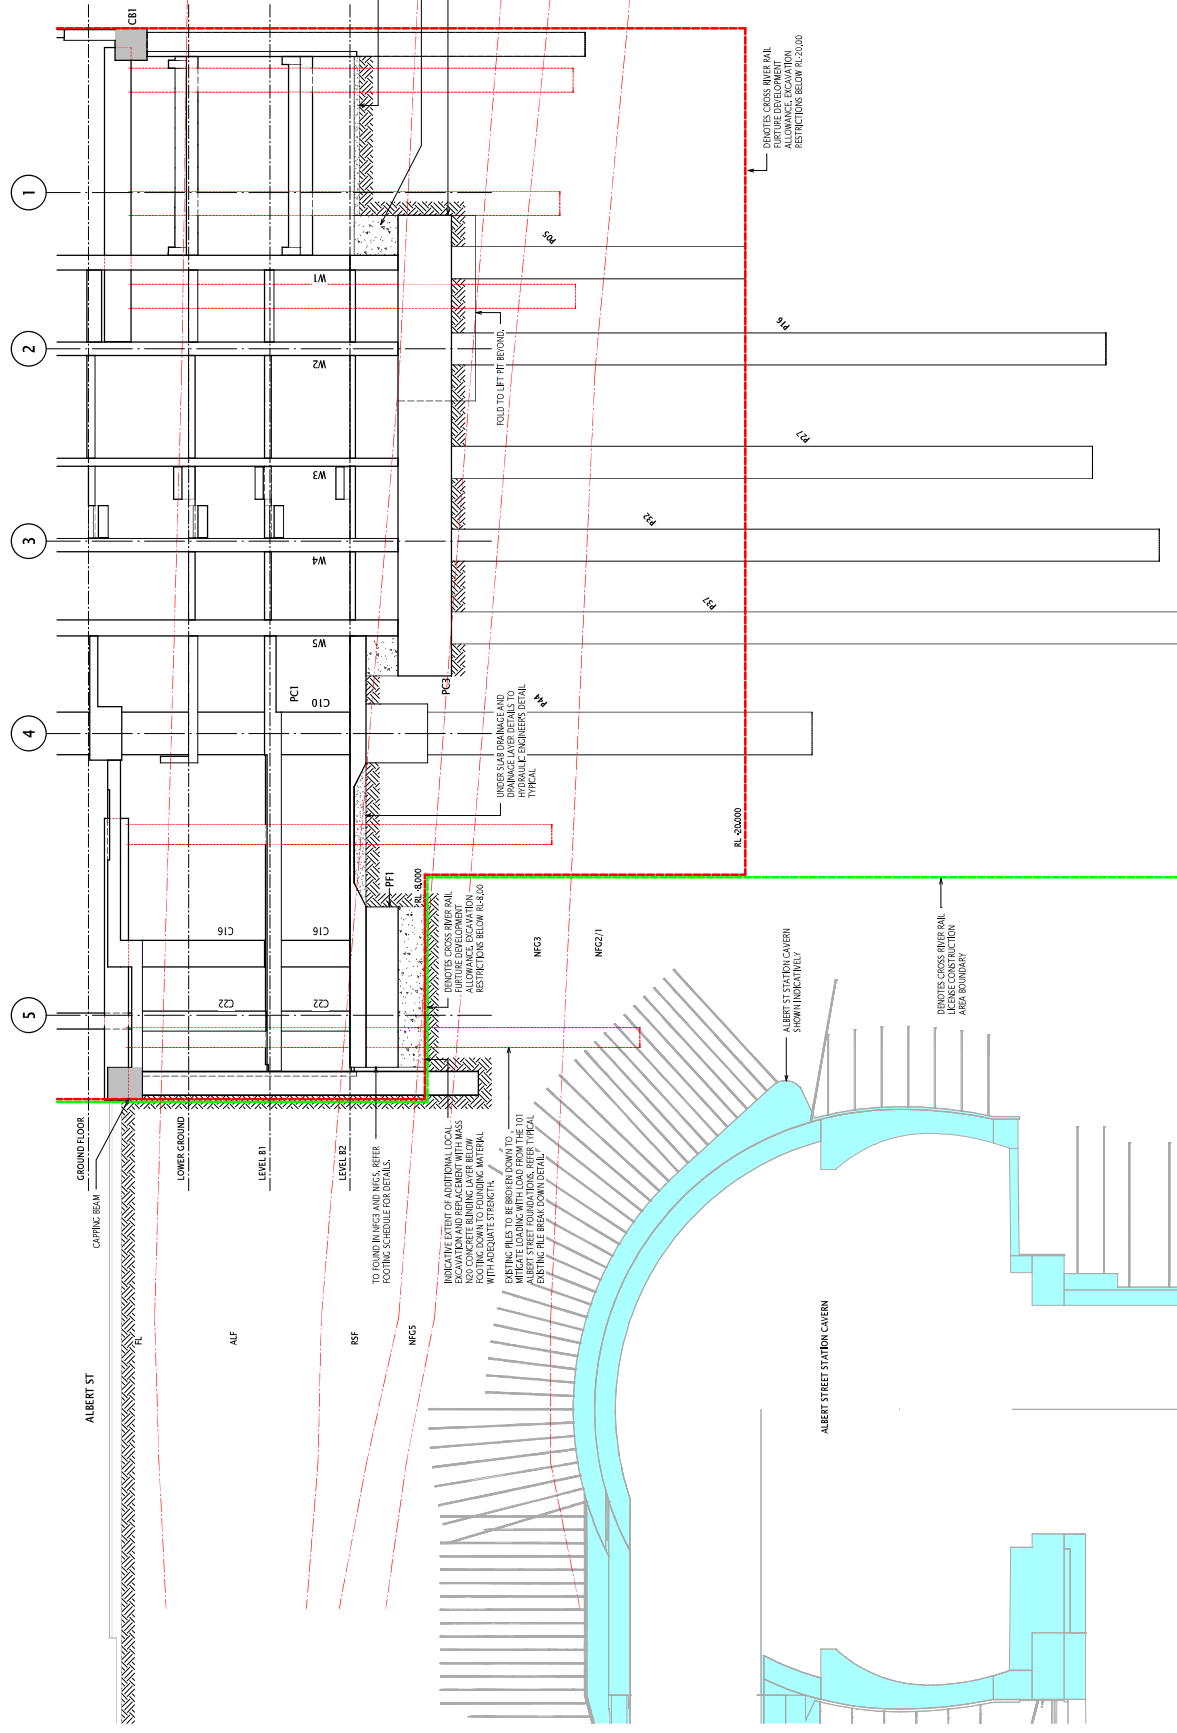

Rev.	Revision Description	By	App	Date
T03	ISSUED FOR TENDER	DS	MA	09.08.24
T02	ISSUED FOR TENDER	DS	MA	17.07.24
T01	ISSUED FOR TENDER	DS	MA	28.06.24
A02	80% DD DRAFT	DS	MA	07.06.24
A01	50% DD ISSUE	SV	MA	09.08.23
T01	DRAFT 50% DESIGN DEVELOPMENT	SV	MA	28.07.23

MSG provides this information for the express purpose contained by the underlying terms of agreement for the project which must not be used for any other purpose. This information is not a contract, document, or other otherwise agreed writing. MSG affirms that it holds all intellectual property rights in any information supplied by you, or your parent, or MSG-MSG only provides you with a non-exclusive license.

**DO NOT SCALE DRAWINGS, USE FIGURED DIMENSIONS
REFER TO GENERAL NOTES, UNLESS NOTED OTHERWISE**

Structural, Civil & Construction



Member of the Surbana Jurong Group

BRESBANE OFFICE

Robert Bird Group Pty Ltd PO Box 433, Fortitude Valley QLD 4006 Level 8, 470 St Pauls	Ph: (07) 3319 2777 Fax (07) 3319 2709 Email: brisbane@robertbird.com.au
--	---

TEFLAC®	ACN 010 599 248
---------	-----------------

Client

Project
101 ALBERT STREET, BRISBANE

SECTION
SCALE 1 : 100

BSI
03-802-01

Title: **BASEMENT SECTIONS
SHEET 1**

Date **Jun 2024**
 Scale at A1 **1:100**
 Drawn **D.STUCKEY**
 Designer **N.DOYLE/T.KATUNAR**
 Design Checker
 Approved
 Job Number **221315**
 MAVERY

FOR TENDER - NOT FOR CONSTRUCTION	Drawing Number	Revision

A1B-PBFC-DW/C-ST-03-8C-31 T03


PLANS AND DOCUMENTS
 referred to in the PDA
DEVELOPMENT APPROVAL
 Approval no: **DEV2023/1374/3**
 Date: **31-Oct-2025**

Date: 31-Oct-2025