


| NO. | REVISION               | DATE       | BY  |
|-----|------------------------|------------|-----|
| 1   | ISSUED FOR TENDERS     | 10/10/2023 | ALB |
| 2   | FOR PRELIMINARY DESIGN | 10/10/2023 | ALB |
| 3   | FOR PRELIMINARY DESIGN | 10/10/2023 | ALB |
PLANS AND DOCUMENTS referred to in the PDA DEVELOPMENT APPROVAL

Approval no: DEV2023/1374/3

Date: 31-Oct-2025

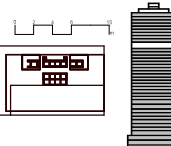

Henning Larsen

HENNING LARSEN  
Architects  
100 Queen Street  
Sydney NSW 2000  
T 61 61 61 61 61 61  
www.henninglarsen.com

architectus

Architectus  
100 Queen Street  
Sydney NSW 2000  
T 61 61 61 61 61 61  
www.architectus.com.au

101 ALBERT STREET, BRISBANE

DESIGN DEVELOPMENT

GENERAL ARRANGMENT  
SECTIONS - SERVICES CORE  
SECTION

DATE: 10/10/2023  
DRAWN BY: ALB  
CHECKED BY: ALB  
DESIGNED BY: ALB

SCALE: 1:200  
PROJECT NO: 2000-06-02


DRAWING COLOUR CODED - PRINT ALL COPIES IN COLOUR

| NO. | REVISION           | DATE       | BY  |
|-----|--------------------|------------|-----|
| 1   | ISSUED FOR TENDERS | 10/10/2023 | ALB |
| 2   | ISSUED FOR TENDERS | 10/10/2023 | ALB |
PLANS AND DOCUMENTS referred to in the PDA DEVELOPMENT APPROVAL

Approval no: DEV2023/1374/3

Date: 31-Oct-2025

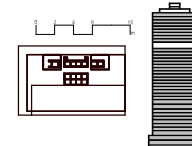

HENNING LARSEN

architectus


|                          |                             |
|--------------------------|-----------------------------|
| Address                  | 101 Albert Street, Brisbane |
| Client                   | ALB                         |
| Project                  | 101 ALBERT STREET, BRISBANE |
| Design                   | DESIGN DEVELOPMENT          |
| General Arrangement      | GENERAL ARRANGEMENT         |
| Sections - Building Core | SECTIONS - BUILDING CORE    |
| Section                  | SECTION                     |
| Scale                    | 1:200                       |
| Drawn by                 | ALB                         |
| Checked by               | ALB                         |
| Date                     | 10/10/2023                  |
| Project No               | 20004630                    |

DRAWING COLOUR CODED - PRINT ALL COPIES IN COLOUR

| total | renewable |       |
|-------|-----------|-------|
| 176   | 104       | 59%   |
| 177   | 105       | 59%   |
| 178   | 106       | 59%   |
| 179   | 107       | 59%   |
| 180   | 108       | 60%   |
| 181   | 109       | 60%   |
| 182   | 110       | 60%   |
| 183   | 111       | 60%   |
| 184   | 112       | 60%   |
| 185   | 113       | 61%   |
| 186   | 114       | 61%   |
| 187   | 115       | 61%   |
| 188   | 116       | 61%   |
| 189   | 117       | 61%   |
| 190   | 118       | 62%   |
| 191   | 119       | 62%   |
| 192   | 120       | 62%   |
| 193   | 121       | 62%   |
| 194   | 122       | 62%   |
| 195   | 123       | 63%   |
| 196   | 124       | 63%   |
| 197   | 125       | 63%   |
| 198   | 126       | 63%   |
| 199   | 127       | 63%   |
| 200   | 128       | 64%   |
| 201   | 129       | 64%   |
| 202   | 130       | 64%   |
| 203   | 131       | 64%   |
| 204   | 132       | 64%   |
| 205   | 133       | 65%   |
| 206   | 134       | 65%   |
| 207   | 135       | 65%   |
| 208   | 136       | 65%   |
| 209   | 137       | 65%   |
| 210   | 138       | 66%   |
| 211   | 139       | 66%   |
| 212   | 140       | 66%   |
| 213   | 141       | 66%   |
| 214   | 142       | 66%   |
| 215   | 143       | 66%   |
| 216   | 144       | 67%   |
| 217   | 145       | 67%   |
| 218   | 146       | 67%   |
| 219   | 147       | 67%   |
| 220   | 148       | 67%   |
| 221   | 149       | 67%   |
| 222   | 150       | 68%   |
| 223   | 151       | 68%   |
| 224   | 152       | 68%   |
| 225   | 153       | 68%   |
| 226   | 154       | 68%   |
| 227   | 155       | 68%   |
| 228   | 156       | 69%   |
| 229   | 157       | 69%   |
| 230   | 158       | 69%   |
| 231   | 159       | 69%   |
| 232   | 160       | 69%   |
| 233   | 161       | 69%   |
| 234   | 162       | 70%   |
| 235   | 163       | 70%   |
| 236   | 164       | 70%   |
| 237   | 165       | 70%   |
| 238   | 166       | 70%   |
| 239   | 167       | 70%   |
| 240   | 168       | 70%   |
| 241   | 169       | 71%   |
| 242   | 170       | 71%   |
| 243   | 171       | 71%   |
| 244   | 172       | 71%   |
| 245   | 173       | 71%   |
| 246   | 174       | 71%   |
| 247   | 175       | 71%   |
| 248   | 176       | 72%   |
| 249   | 177       | 72%   |
| 250   | 178       | 72%   |
| 251   | 179       | 72%   |
| 252   | 180       | 72%   |
| 253   | 181       | 72%   |
| 254   | 182       | 73%   |
| 255   | 183       | 73%   |
| 256   | 184       | 73%   |
| 257   | 185       | 73%   |
| 258   | 186       | 73%   |
| 259   | 187       | 73%   |
| 260   | 188       | 73%   |
| 261   | 189       | 74%   |
| 262   | 190       | 74%   |
| 263   | 191       | 74%   |
| 264   | 192       | 74%   |
| 265   | 193       | 74%   |
| 266   | 194       | 74%   |
| 267   | 195       | 75%   |
| 268   | 196       | 75%   |
| 269   | 197       | 75%   |
| 270   | 198       | 75%   |
| 271   | 199       | 75%   |
| 272   | 200       | 75%   |
| 273   | 201       | 76%   |
| 274   | 202       | 76%   |
| 275   | 203       | 76%   |
| 276   | 204       | 76%   |
| 277   | 205       | 76%   |
| 278   | 206       | 76%   |
| 279   | 207       | 77%   |
| 280   | 208       | 77%   |
| 281   | 209       | 77%   |
| 282   | 210       | 77%   |
| 283   | 211       | 77%   |
| 284   | 212       | 77%   |
| 285   | 213       | 78%   |
| 286   | 214       | 78%   |
| 287   | 215       | 78%   |
| 288   | 216       | 78%   |
| 289   | 217       | 78%   |
| 290   | 218       | 78%   |
| 291   | 219       | 79%   |
| 292   | 220       | 79%   |
| 293   | 221       | 79%   |
| 294   | 222       | 79%   |
| 295   | 223       | 79%   |
| 296   | 224       | 79%   |
| 297   | 225       | 80%   |
| 298   | 226       | 80%</ |



Approval no: DEV2023/1374/3  
Date: 31-Oct-2025

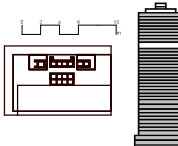

**Honning  
Larsen —**

architectus

Architects  
 1/4 Adelaide Street  
 Perth  
 Sydney

Architects  
 1/4 Adelaide Street  
 Brisbane QLD 4000  
 T 905 73222 687  
 brisbane@architectus.com.au

101 ALBERT STREET, BRISBANE

DESIGN DEVELOPMENT

GENERAL ARRANGMEN

SECTIONS - SHUTTLE COR  
SECTION



|         |    |                                       |
|---------|----|---------------------------------------|
| drawn   | TC | drawing no. sh<br>DA25                |
| checked | CO | drawing no. 10<br>ALB-ARC-DMD-AB-DA25 |

ST641 KSJ28 0009 15/11/2022

project no 200048.00

PLANS AND DOCUMENTS  
referred to in the PDA  
DEVELOPMENT APPROVAL

Approval no: DEV2023/1374/3  
Date: 31-Oct-2025

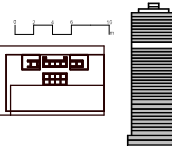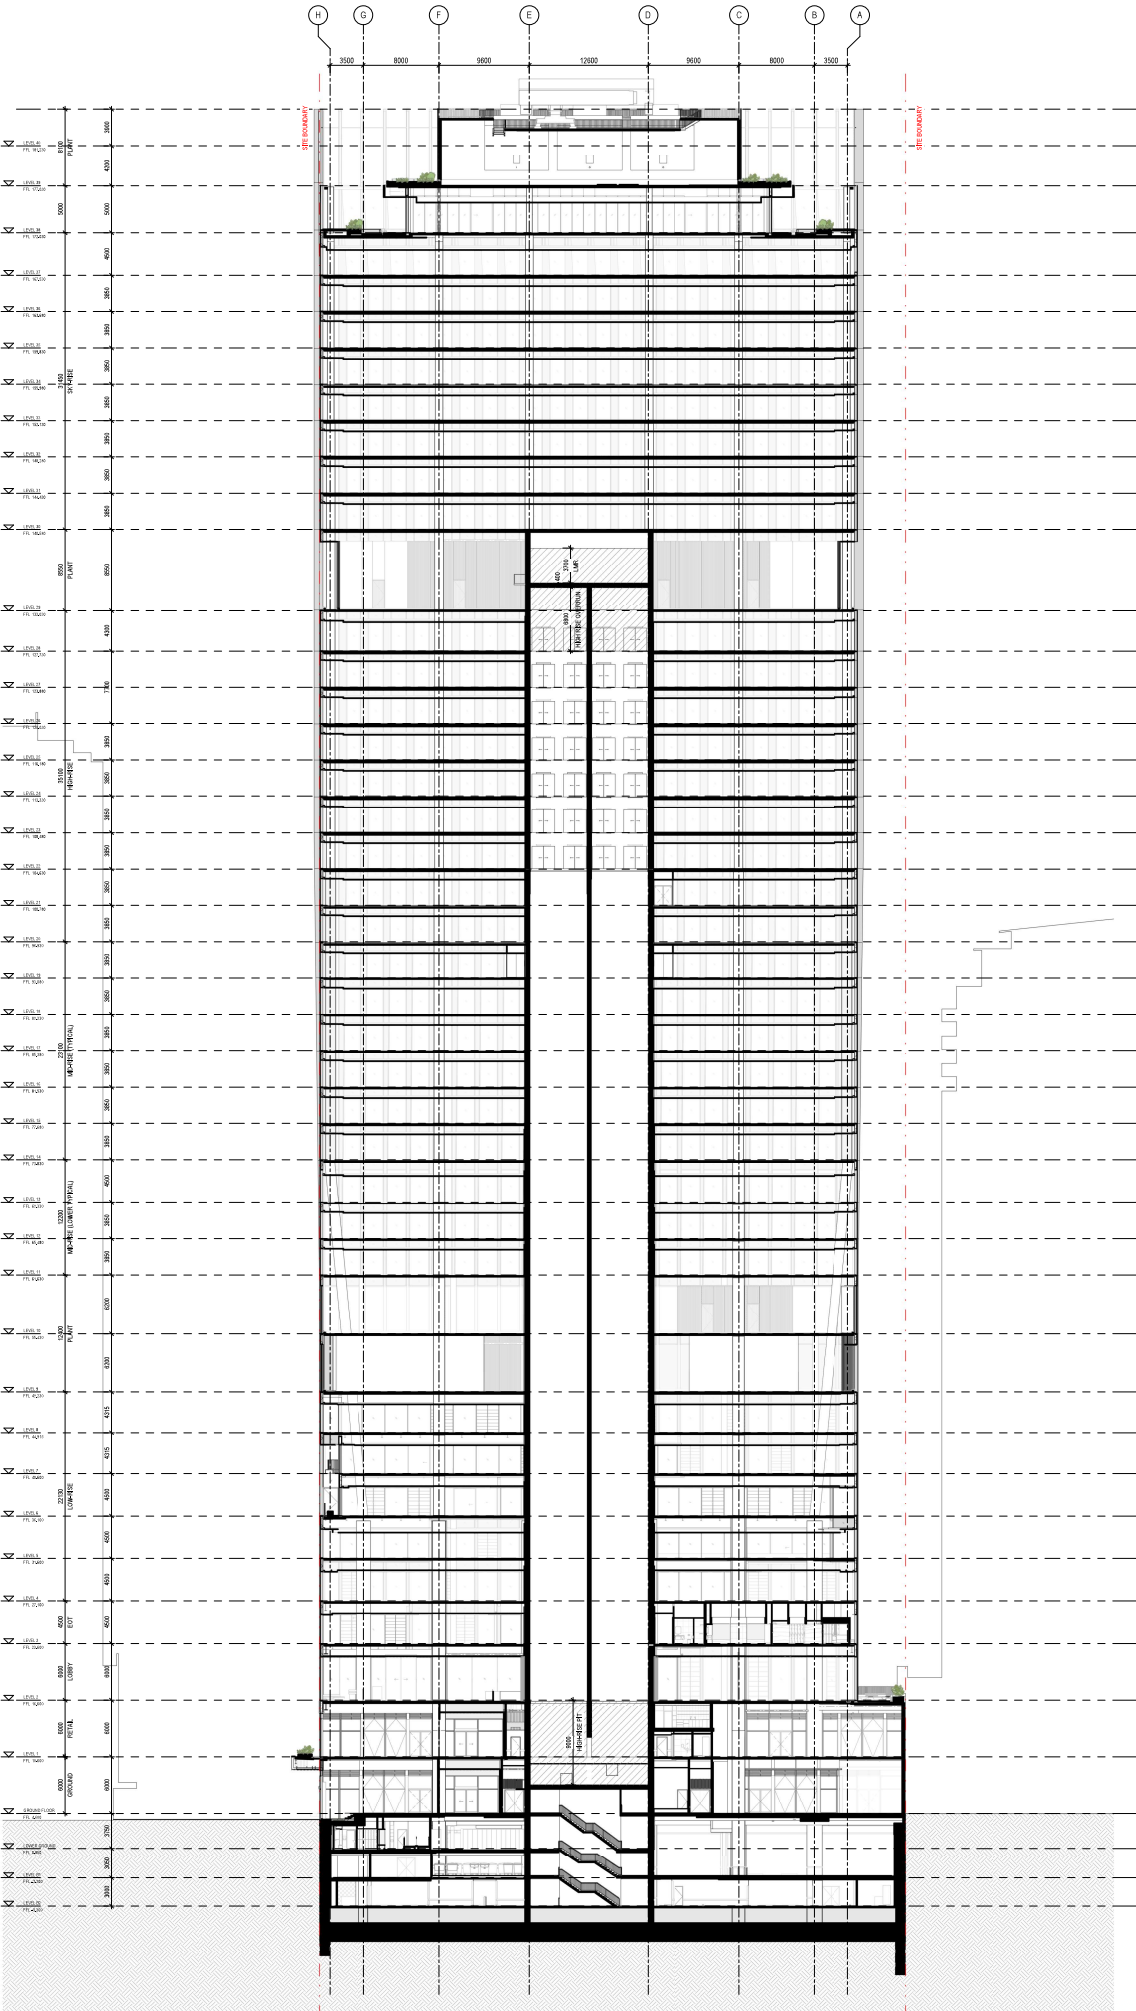

HENNING LARSEN

HENNING LARSEN  
ARCHITECTS  
101 ALBERT STREET, BRISBANE  
QLD 4000  
T 07 4000 1000  
www.henning-larsen.com.au

architectus

Address: 101 Albert Street, Brisbane, QLD 4000  
Phone: 07 4000 1000  
Email: info@architectus.com.au

Project: 101 ALBERT STREET, BRISBANE

DESIGN DEVELOPMENT

GENERAL ARRANGMENT  
SECTIONS - BUILDING  
LONGITUDINAL SECTION

Scale: 1:200



Drawn by: ALB

Checked by: ALB

Issue: 1

Date: 2024-06-20

PLANS AND DOCUMENTS  
referred to in the PDA  
DEVELOPMENT APPROVAL  
Approval no: DEV2023/1374/3  
Date: 31-Oct-2025

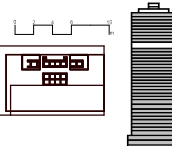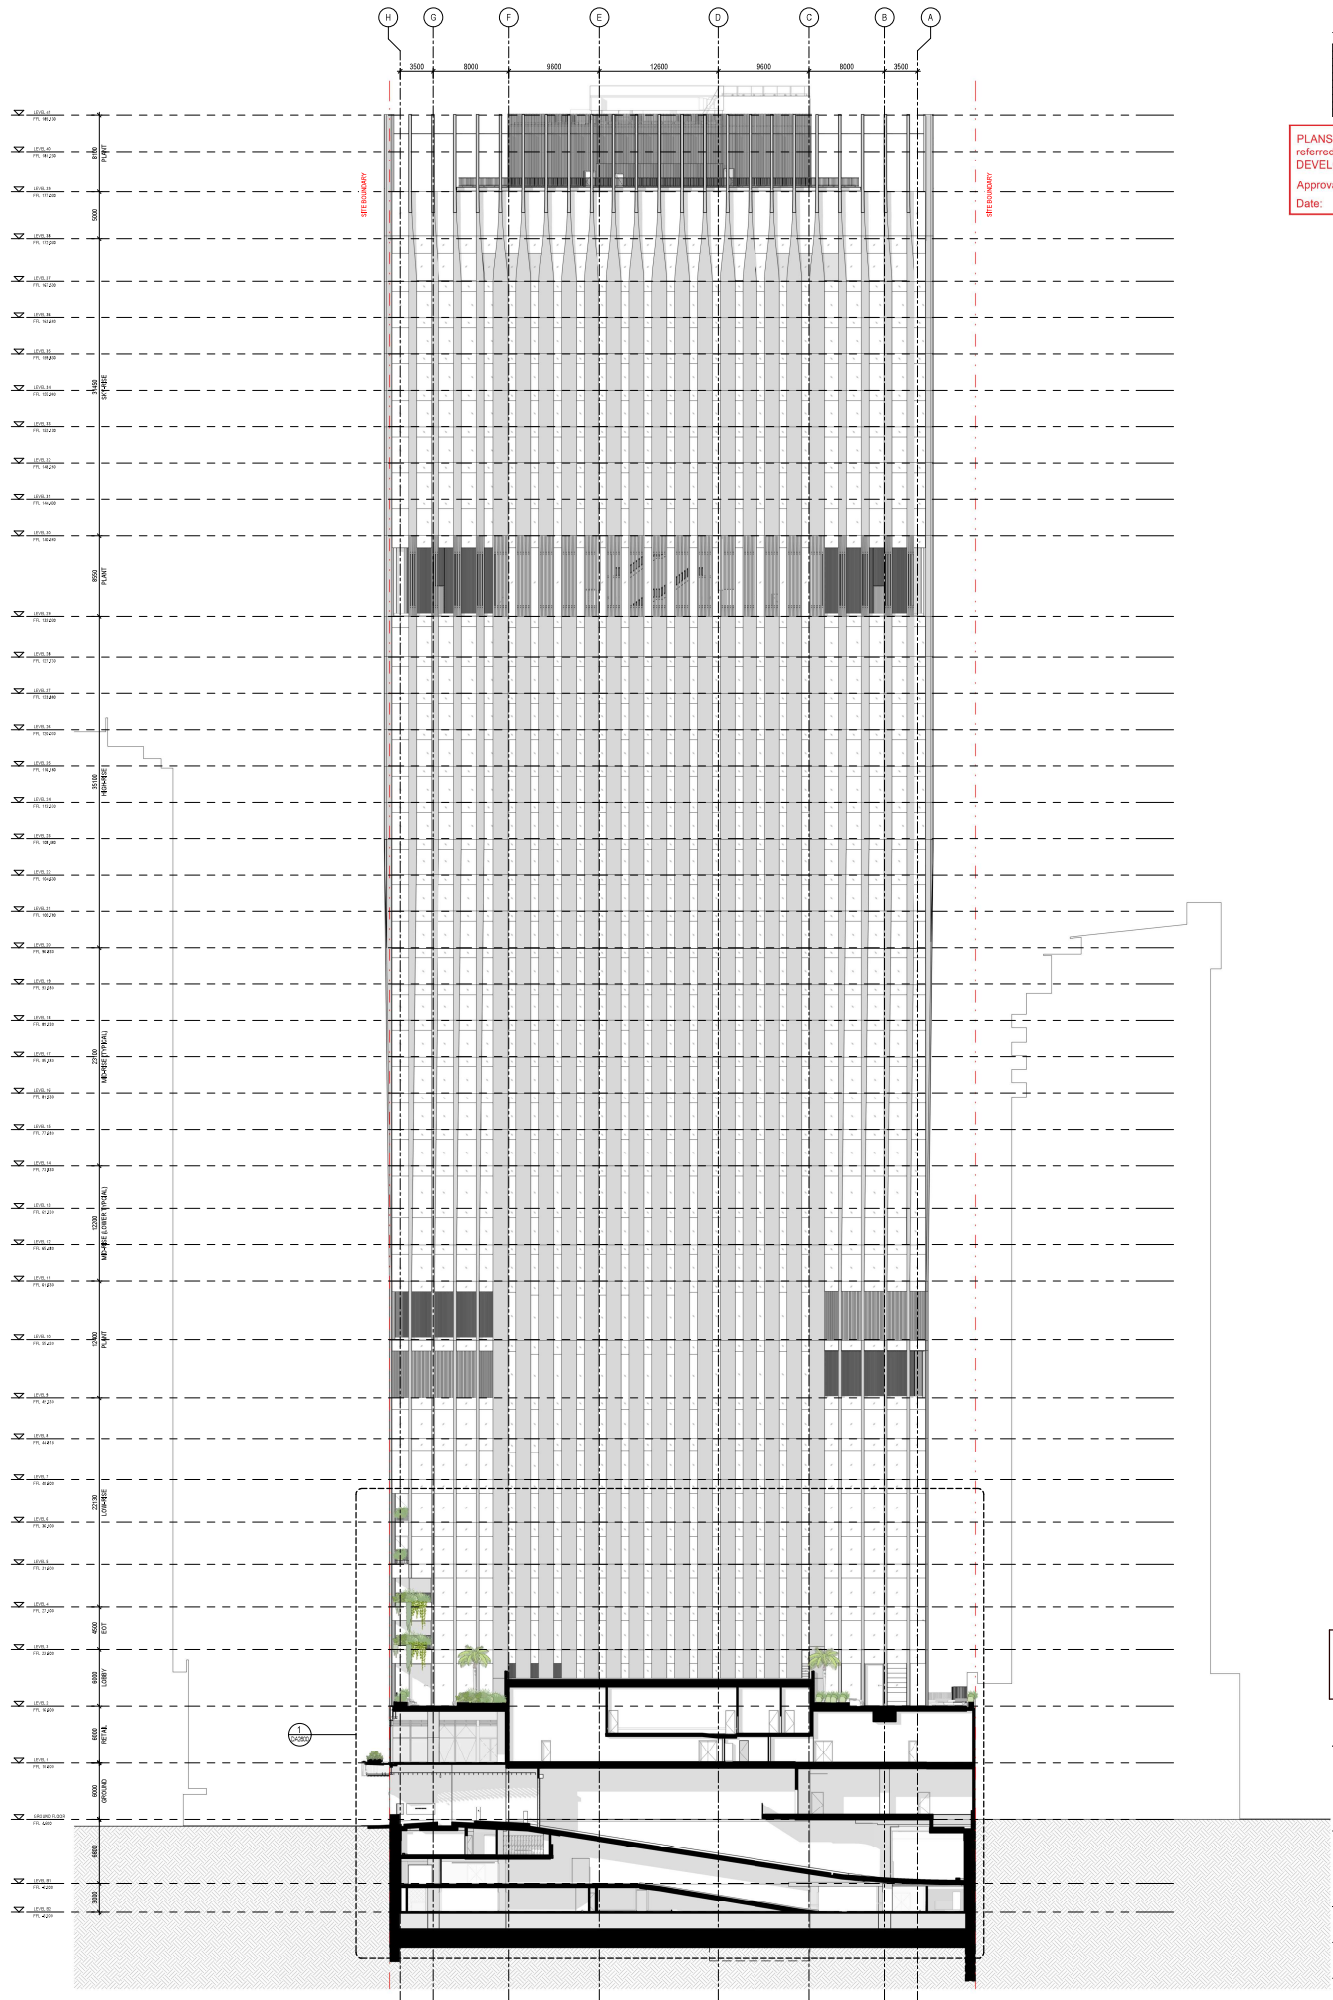

Honning Løren

HONNING LØREN  
Architects  
101 ALBERT STREET, BRISBANE  
T 08 4238 1888  
www.honningloren.com.au

architectus  
Architectus Pty Ltd  
101 ALBERT STREET, BRISBANE  
T 08 4238 1888  
www.architectus.com.au

101 ALBERT STREET, BRISBANE

DESIGN DEVELOPMENT

GENERAL ARRANGEMENT  
SECTIONS - BASEMENT ENTRY  
SECTION

DATE: 10/10/2023  
DRAWN: TC  
CHECKED: CO  
DESIGNED: ALB

SCALE: 1:200  
PROJECT NO: 20004630

DRAWING COLOUR CODED - PRINT ALL COPIES IN COLOUR



**architectus**

Architectus Australia Pty Ltd is the owner of the copyright subsisting in these drawings, plans, designs and specifications. They must not be used, reproduced or copied, in whole or in part, nor may the information, ideas and concepts therein contained (which are confidential to Architectus Australia Pty Ltd) be disclosed to any person without the prior written consent of that company.

Nominated Architect  
Ray Brown, NSWARB 6359

Do not scale drawings. Verify all dimensions on site

| issue | amendment                        | date       |
|-------|----------------------------------|------------|
| P6    | ISSUE FOR COORDINATION           | 02.12.2022 |
| P7    | OWNERS CONSENT ISSUE             | 08.12.2022 |
| 1     | DEVELOPMENT APPLICATION ISSUE    | 14.12.2022 |
| 3     | DEVELOPMENT APPLICATION REVISION | 24.03.2024 |
| 4     | AMENDED ARCHITECTURAL PLANS      | 10.07.2024 |
| 5     | AMENDED ARCHITECTURAL PLANS      | 28.03.2025 |

**PLANS AND DOCUMENTS**  
referred to in the PDA  
**DEVELOPMENT APPROVAL**

Approval no: DEV2023/1374/3

Date: 31-Oct-2025

  
Queensland  
Government

**Hanning Larsen**

HANNING LARSEN  
Vesterbrogade 76  
1620 Copenhagen V  
Denmark  
T (+45) 8233 3000  
www.hanninglarsen.com

**architectus**

Architectus Brisbane  
Level 2, 75 Adelaide Street  
Brisbane QLD 4000  
T 61 7 3231 6077  
brisbane@architectus.com.au  
ABN 90 131 245 684

project  
101 ALBERT STREET, BRISBANE

phase  
DESIGN DEVELOPMENT

drawing  
PODIUM SECTION - BASEMENT  
RAMP SECTION

drawn  
TC

checked  
CO


scale  
1 : 100

project no  
2000046.00

sheet issue date  
drawing no. short  
DA2600

drawing no. long  
ALB-ARC-DWG-AR-DA2600

issue  
5

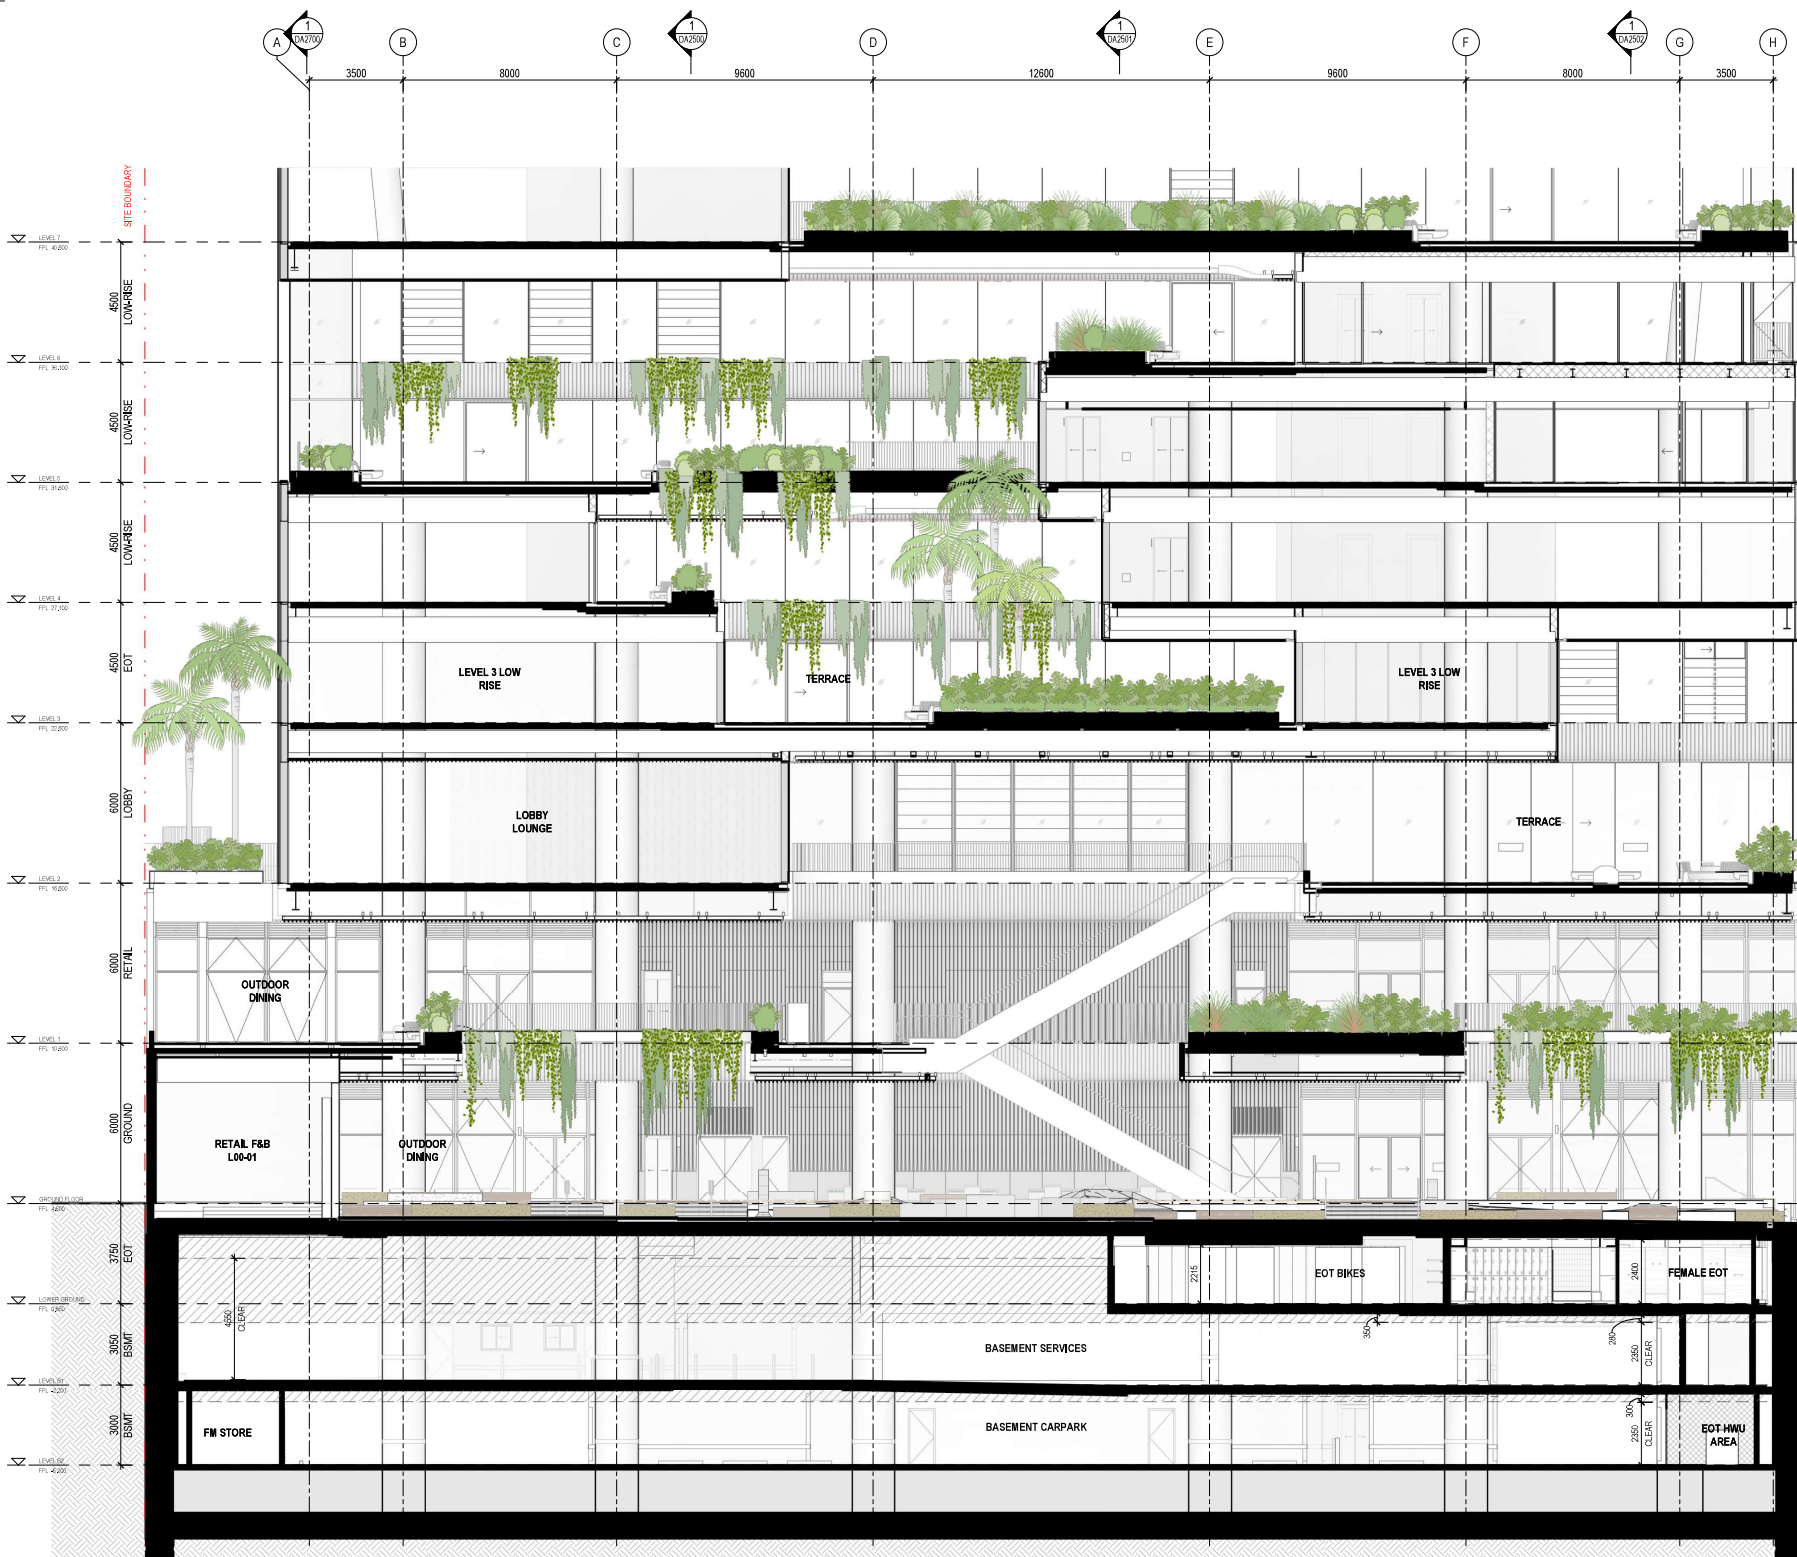

**architectus**

Architectus Australia Pty Ltd is the owner of the copyright subsisting in these drawings, plans, designs and specifications. They must not be used, reproduced or copied, in whole or in part, nor may the information, ideas and concepts therein contained (which are confidential to Architectus Australia Pty Ltd) be disclosed to any person without the prior written consent of that company.

Nominated Architect  
Ray Brown, NSWARB 6359

Do not scale drawings. Verify all dimensions on site

| issue | amendment                        | date       |
|-------|----------------------------------|------------|
| P6    | ISSUE FOR COORDINATION           | 02.12.2022 |
| P7    | OWNERS CONSENT ISSUE             | 08.12.2022 |
| 1     | DEVELOPMENT APPLICATION ISSUE    | 14.12.2022 |
| 3     | DEVELOPMENT APPLICATION REVISION | 24.06.2024 |
| 4     | AMENDED ARCHITECTURAL PLANS      | 10.07.2024 |
| 5     | AMENDED ARCHITECTURAL PLANS      | 28.08.2024 |

**PLANS AND DOCUMENTS**  
referred to in the PDA  
**DEVELOPMENT APPROVAL**

Approval no: DEV2023/1374/3

Date: 31-Oct-2025



**Henning Larsen**

HENNING LARSEN  
Vesterbrogade 76  
1625 Copenhagen V  
Denmark  
T (+45) 8233 3000  
www.henninglarsen.com

**architectus**™

Architectus Brisbane  
Level 2, 75 Adelaide Street  
Brisbane QLD 4000  
T (+61 7) 3251 6077  
brisbane@architectus.com.au  
ABN 90 131 245 684

project  
101 ALBERT STREET, BRISBANE

phase  
DESIGN DEVELOPMENT

drawing  
PODIUM SECTION - ERODED PLANTER SECTION

drawing no. short  
DA2601

drawn  
TC

checked  
CO


sheet issue date

scale  
1 : 100

project no.  
200046\_00

issue  
ALB-ARC-DWG-AR-DA2601

DRAWING COLOUR CODED - PRINT ALL COPIES IN COLOUR

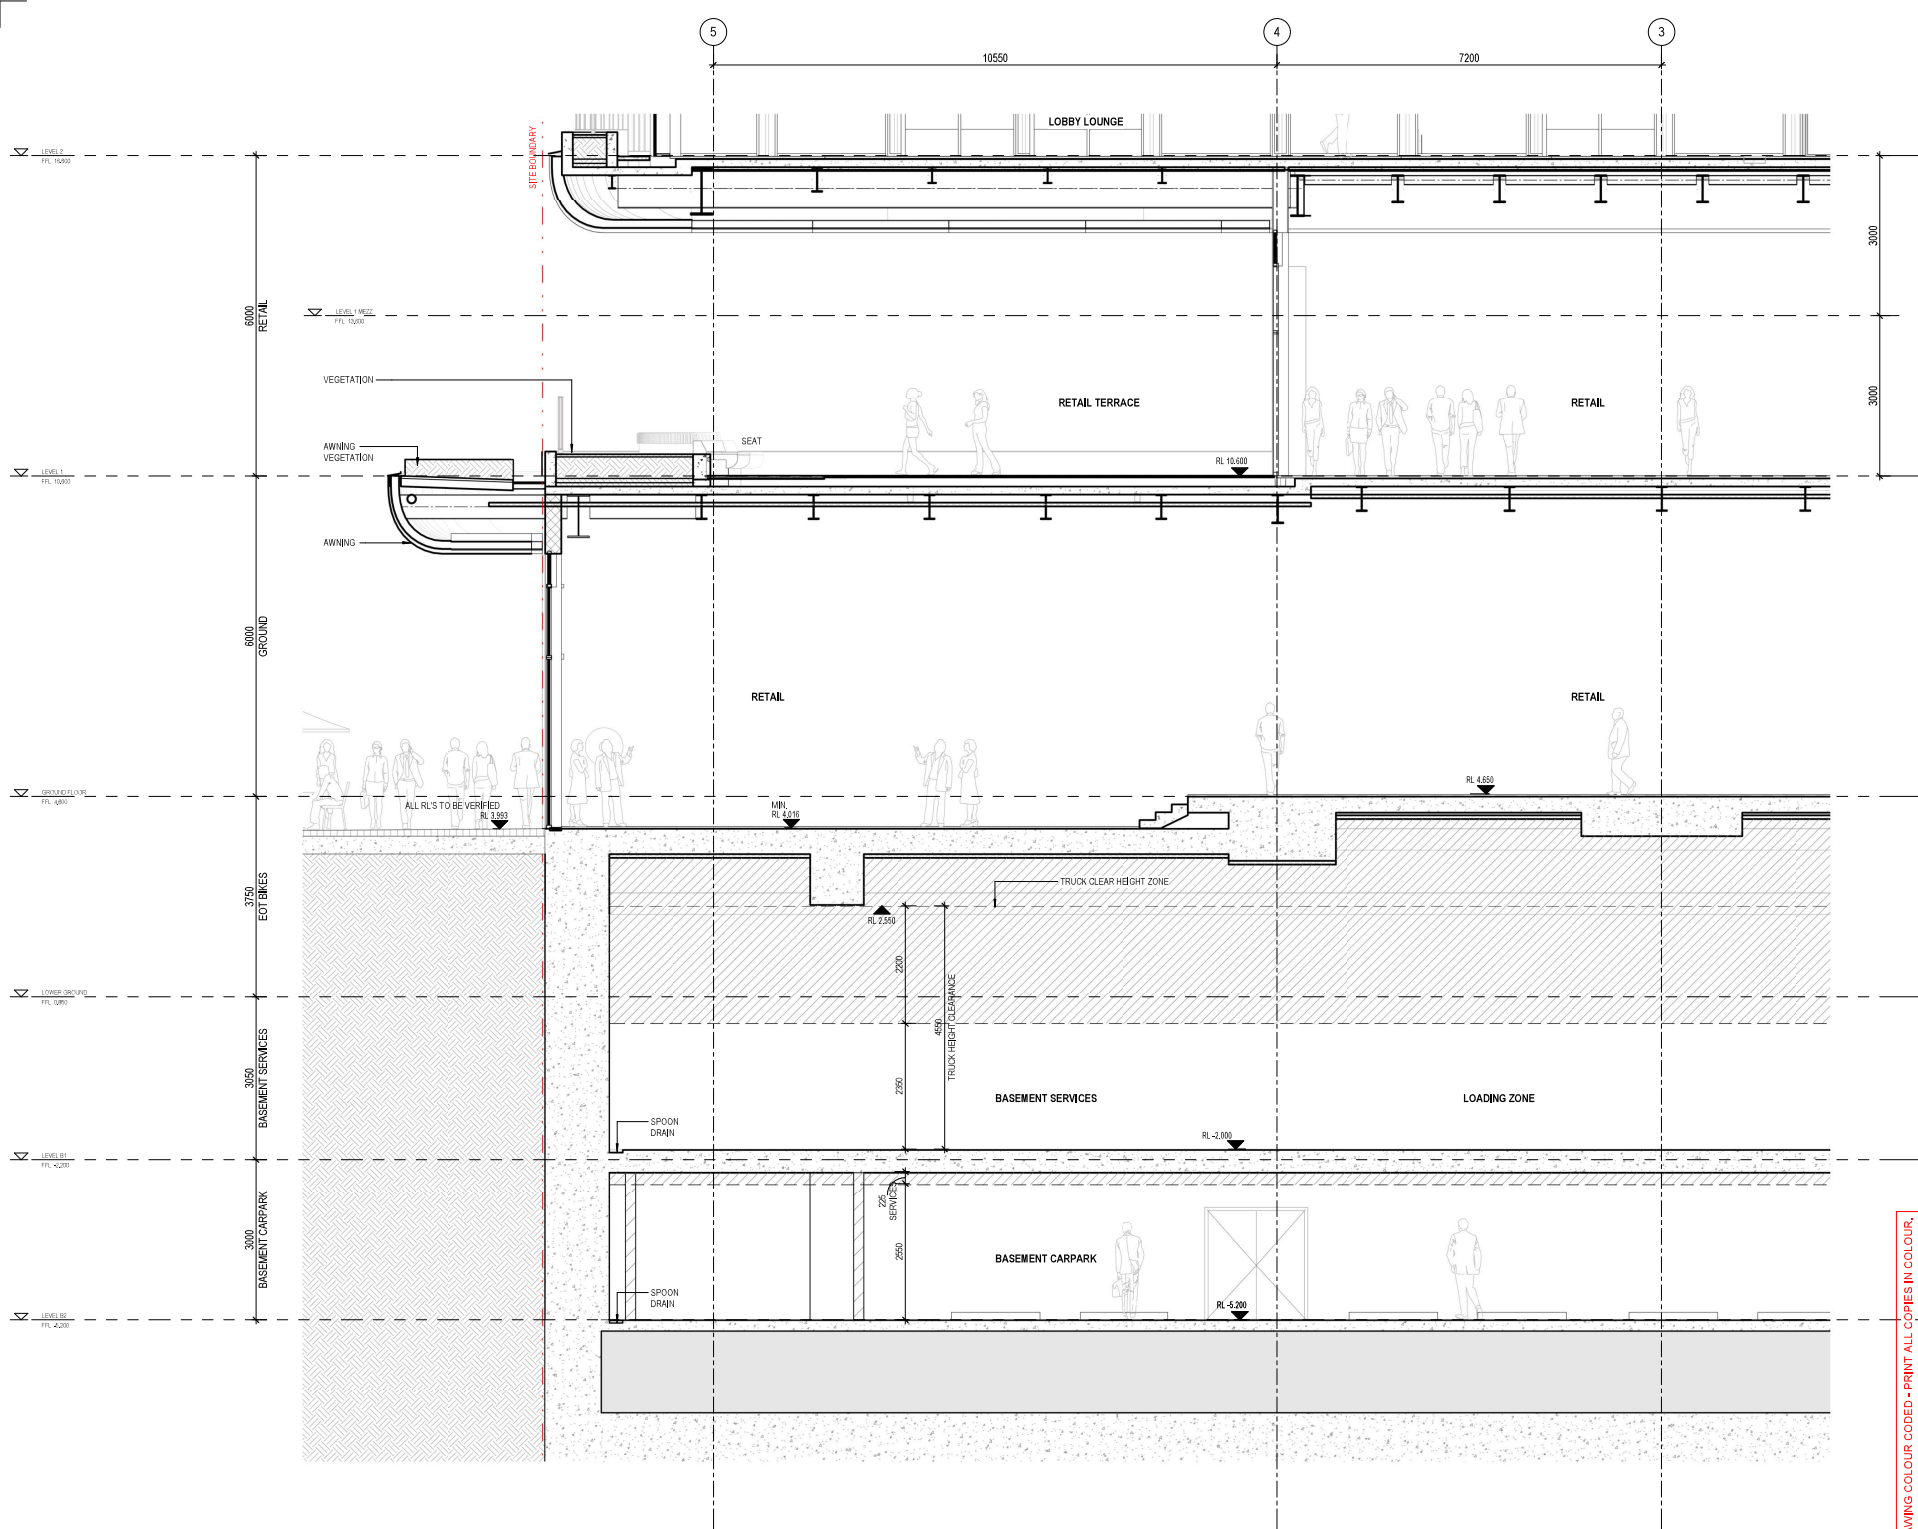

**\*architectus\***

Architectus Australia Pty Ltd is the owner of the copyright subsisting in these drawings, plans, designs and specifications. They must not be used, reproduced or copied, in whole or in part, nor may the information, ideas and concepts therein contained (which are confidential to Architectus Australia Pty Ltd) be disclosed to any person without the prior written consent of that company.

Nominated Architect  
Ray Brown, NSWARB 6359

Do not scale drawings. Verify all dimensions on site

| issue | amendment                     | date       |
|-------|-------------------------------|------------|
| P6    | ISSUE FOR COORDINATION        | 02.12.2022 |
| P7    | OWNERS CONSENT ISSUE          | 08.12.2022 |
| 1     | DEVELOPMENT APPLICATION ISSUE | 14.12.2022 |
| 3     | DEVELOPMENT APPLICATION ISSUE | 24.06.2024 |
| 4     | AMENDED ARCHITECTURAL PLANS   | 10.07.2024 |
| 5     | AMENDED ARCHITECTURAL PLANS   | 28.09.2024 |

**PLANS AND DOCUMENTS referred to in the PDA DEVELOPMENT APPROVAL**

Approval no: DEV2023/1374/3

Date: 31-Oct-2025



**Hanning Larsen**

HENNING LARSEN  
Vesterbrogade 76  
1625 Copenhagen V  
Denmark  
T (+45) 8233 3000  
www.hanninglarsen.com

**architectus™**

Architectus Brisbane  
Level 2, 75 Adelaide Street  
Brisbane QLD 4000  
T 61 7 3231 6077  
brisbane@architectus.com.au  
ABN 90 131 245 684

project  
101 ALBERT STREET, BRISBANE

phase  
DESIGN DEVELOPMENT

drawing  
DETAIL SECTION - GROUND  
RETAIL SECTION


| drawing no. short | drawing no. long      |
|-------------------|-----------------------|
| DA2700            | ALB-ARC-DWG-AR-DA2700 |

| drawn | checked | scale  | issue |
|-------|---------|--------|-------|
| TC    | CO      | 1 : 50 | 5     |

sheet issue date

project no. 2000048\_00

DRAWING COLOUR CODED - PRINT ALL COPIES IN COLOUR.

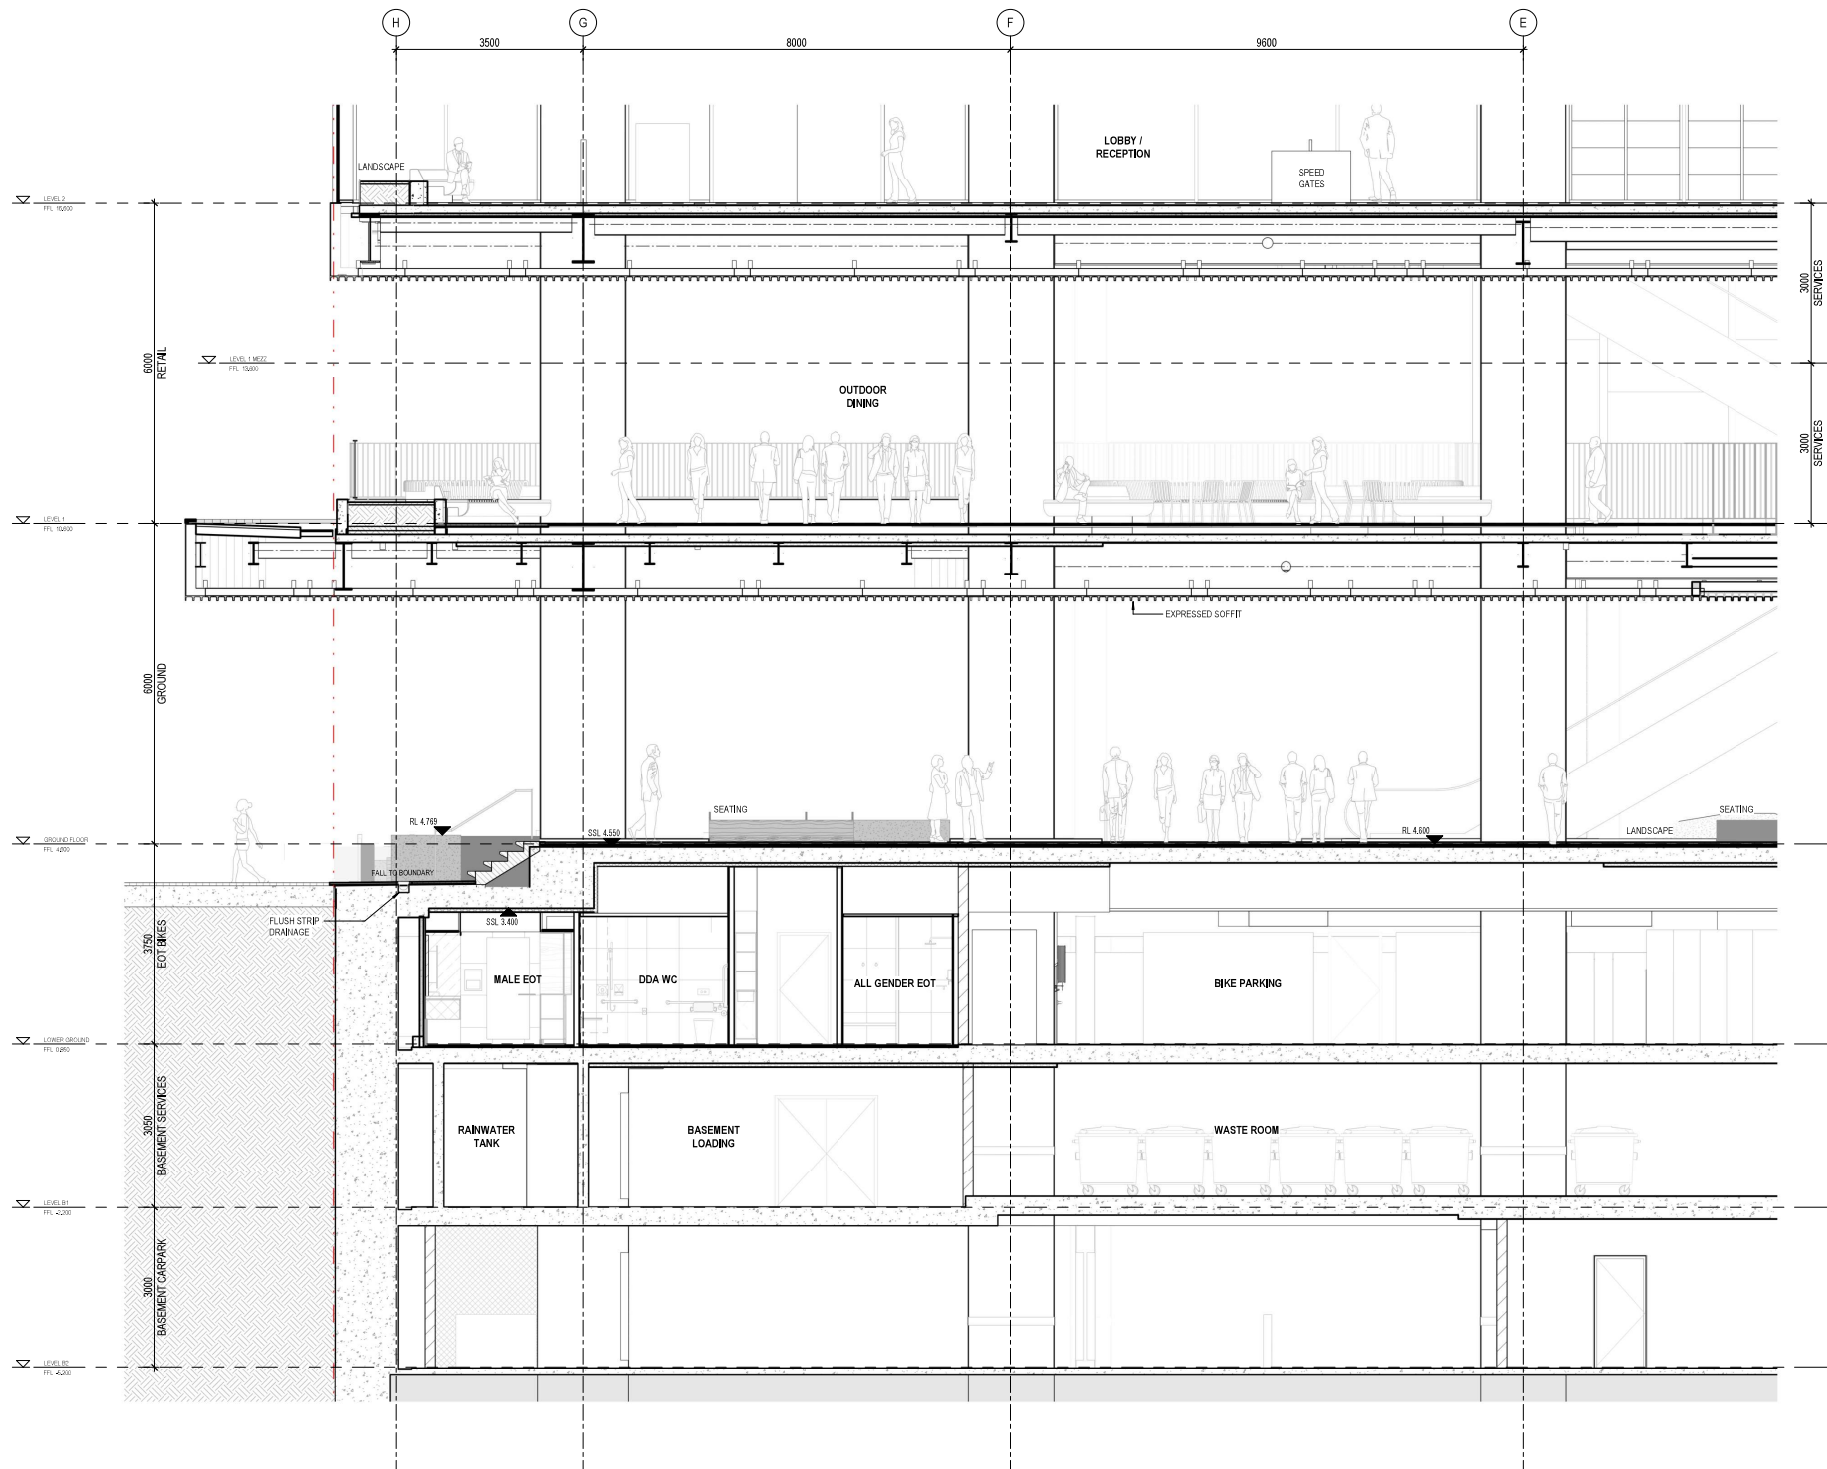

architectus

Architectus Australia Pty Ltd is the owner of the copyright subsisting in these drawings, plans, designs and specifications. They must not be used, reproduced or copied, in whole or in part, nor may the information, ideas and concepts therein contained (which are confidential to Architectus Australia Pty Ltd) be disclosed to any person without the prior written consent of that company.

Nominated Architect  
Ray Brown, NSWARB 6359

Do not scale drawings. Verify all dimensions on site

| issue | amendment                     | date       |
|-------|-------------------------------|------------|
| P6    | ISSUE FOR COORDINATION        | 02.12.2022 |
| P7    | OWNERS CONSENT ISSUE          | 08.12.2022 |
| 1     | DEVELOPMENT APPLICATION ISSUE | 14.12.2022 |
| 3     | DEVELOPMENT APPLICATION ISSUE | 24.06.2024 |
| 4     | AMENDED ARCHITECTURAL PLANS   | 10.07.2024 |
| 5     | AMENDED ARCHITECTURAL PLANS   | 28.09.2024 |

PLANS AND DOCUMENTS  
referred to in the PDA  
DEVELOPMENT APPROVAL

Approval no: DEV2023/1374/3

Date: 31-Oct-2025



**Hanning  
Larsen**

HENNING LARSEN  
Vesterbrogade 76  
1620 Copenhagen V  
Denmark  
T (+45) 8233 3000  
www.hanninglarsen.com

**architectus**

Architectus Brisbane  
Level 2, 75 Adelaide Street  
Brisbane QLD 4000  
T 61 7 3251 6077  
brisbane@architectus.com.au

ABN 90 131 245 684

project  
101 ALBERT STREET, BRISBANE

phase  
DESIGN DEVELOPMENT

drawing

DETAIL SECTION - GROUND RAMP  
AND STAIR ACCESS SECTION

drawn TC drawing no. short DA2704

checked CO drawing no. long ALB-ARC-DWG-AR-DA2704

sheet issue date

scale 1 : 50 issue

project no 200048\_00

DRAWING COLOUR CODED - PRINT ALL COPIES IN COLOUR