


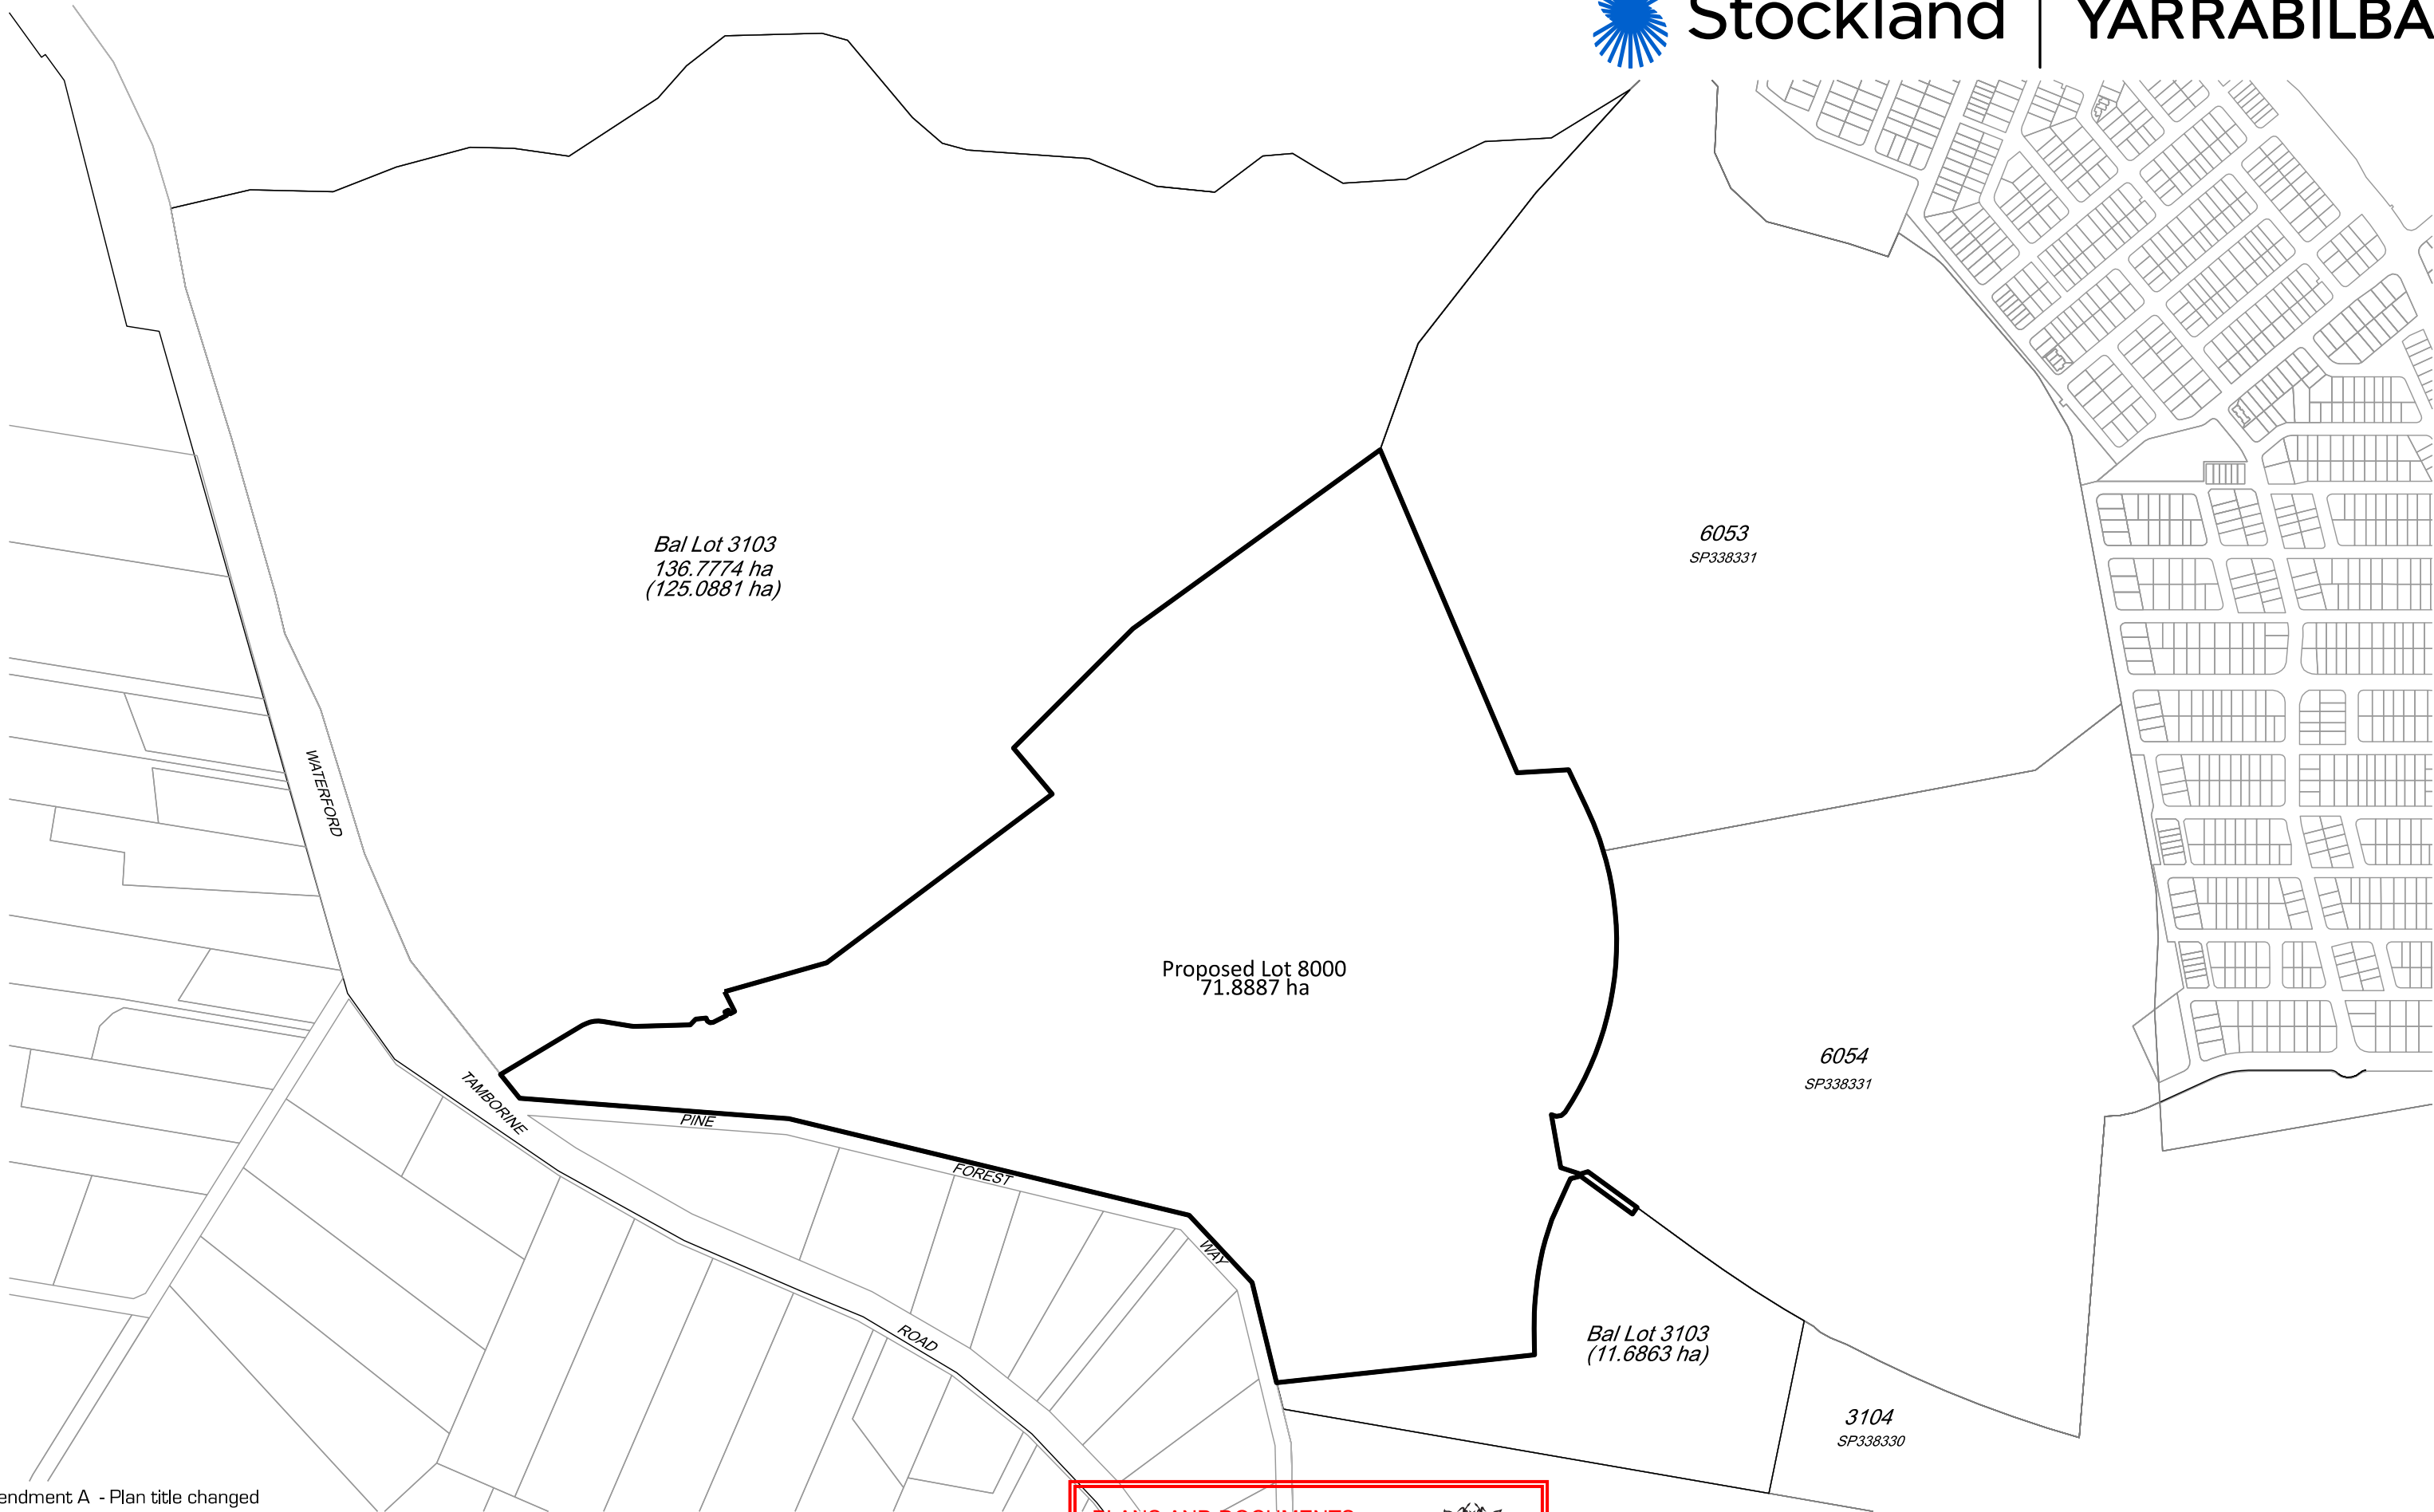

Amendment A - Plan title changed

PLAN REF: 7952-ROL-1223A
DATE: 22.10.2025
CLIENT: Stockland
DRAWN: SM
SCALE (A3): 1:7500
SHEET: 1 of 1



PROPOSED LOT 8000

RECONFIGURATION OF A LOT



DATA ORIGIN: Project

PLANS AND DOCUMENTS
referred to in the PDA
DEVELOPMENT APPROVAL

Approval no: DEV2025/1711
Date: 10 November 2025



DISCLAIMER
The contents of this plan are conceptual and for discussion purposes only. All areas and dimensions are approximate and subject to relevant studies, survey, engineering and Council approval.

RPS AAP Consulting Pty Ltd
ACN 117 883 173
ABN 97 117 883 173
Lakeside Corporate Space, Suite 425, Level 2
Building 4, 34-36 Glenferrie Drive, Robina
T+61 7 555 36900
W rpsgroup.com

© COPYRIGHT PROTECTS THIS PLAN
Unauthorised reproduction or amendment not permitted. Please contact the author.

