


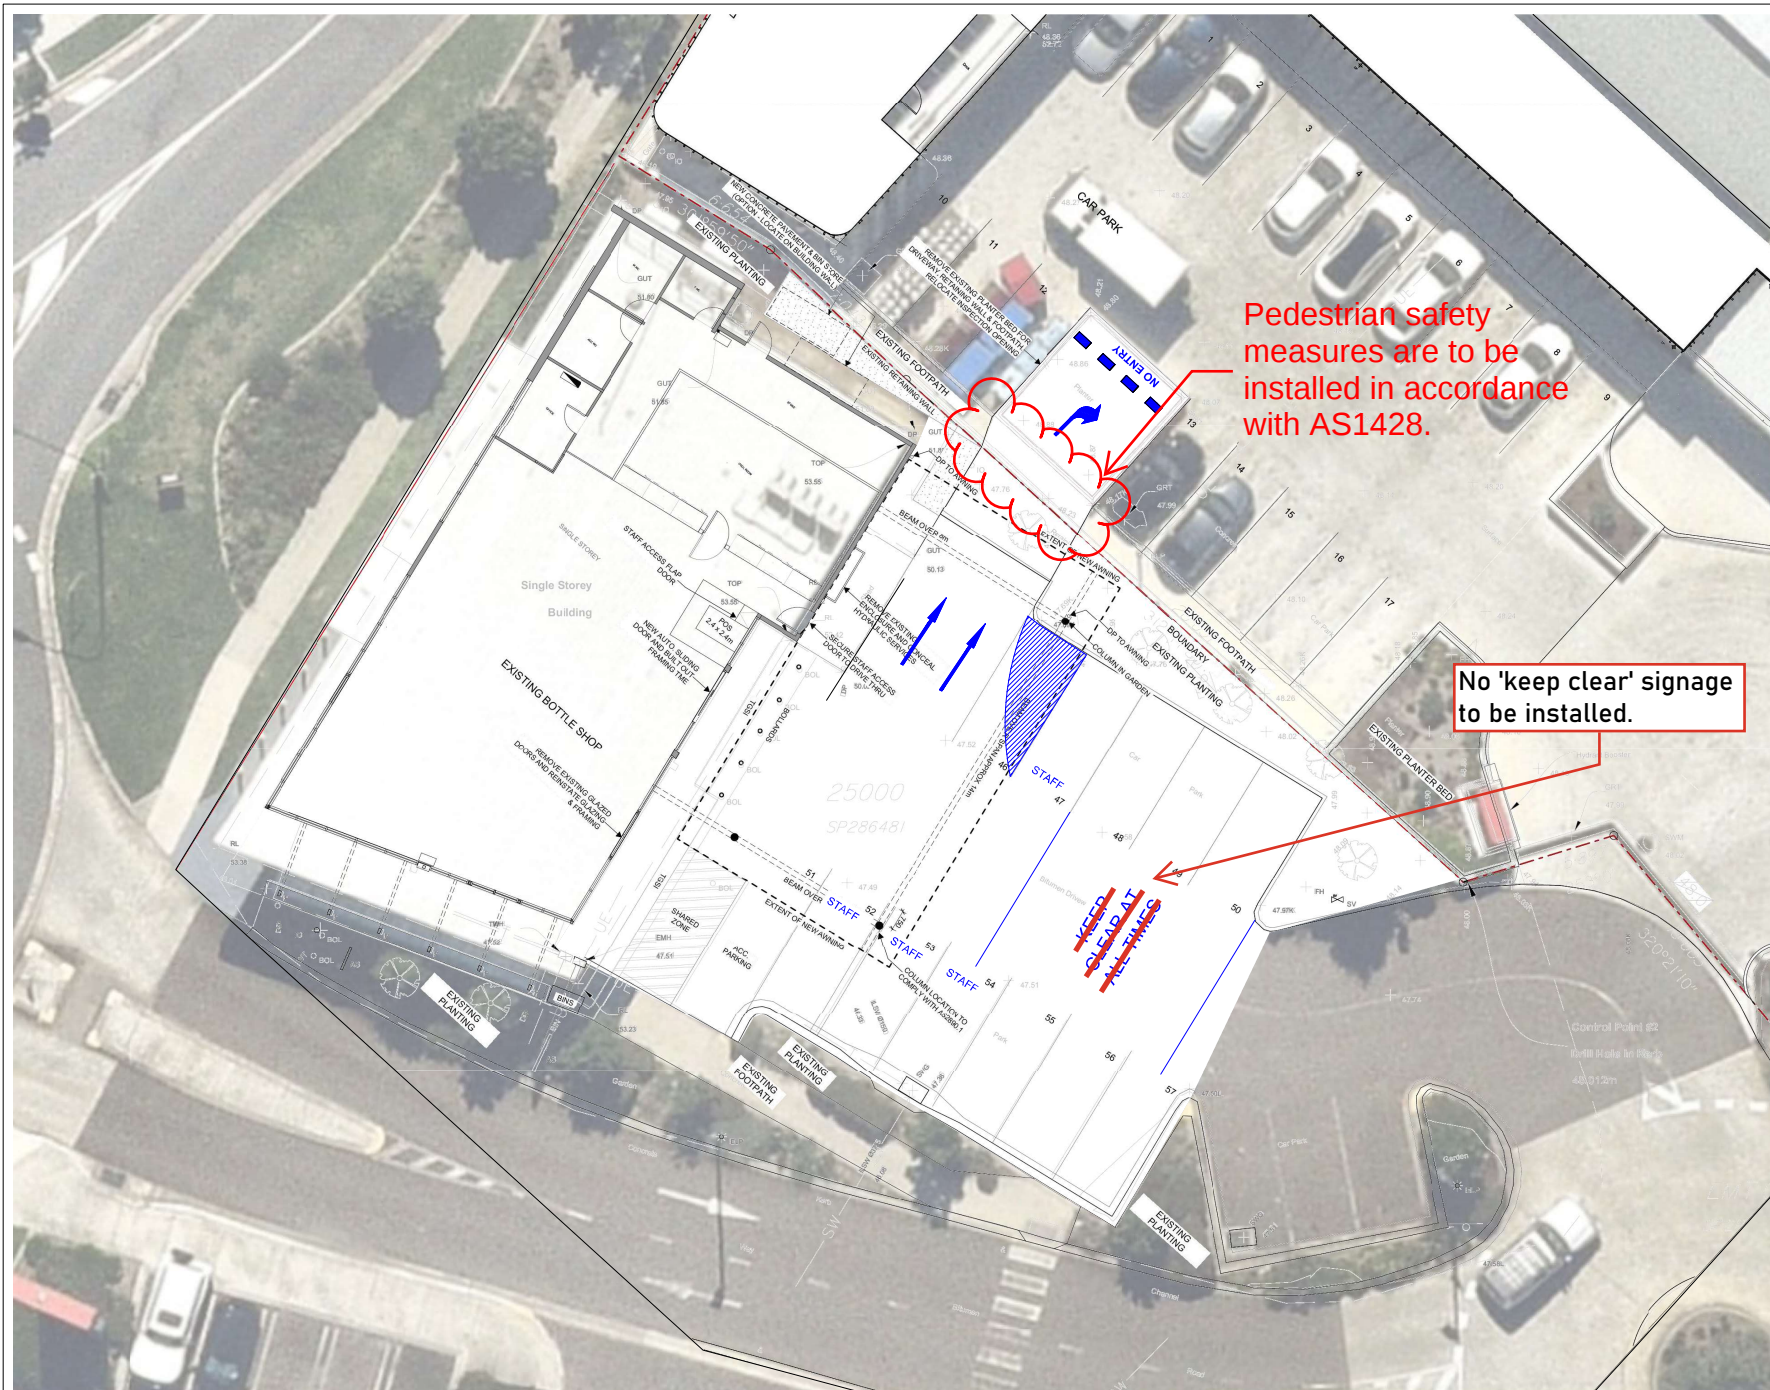

PROJECT

242 HOMESTEAD DRIVE

CLIENT

REDCAPE HOTEL GROUP

DRAWING TITLE

MODUS RECOMMENDED LINEMARKING PLAN

DRAWING NUMBER

MOD24774QLD - SK03

[illegible]

MODUS
Transport and Traffic Engineering

PRELIMINARY ADVICE ONLY
NOT TO BE USED FOR CONSTRUCTION

MODUS ENGINEERING ALL RIGHTS RESERVED. THIS DOCUMENT IS PRODUCED BY MODUS ENGINEERING SOLELY FOR THE BENEFIT OF AND USE BY THE CLIENT IN ACCORDANCE WITH THE TERMS OF THE RETAINER. MODUS ENGINEERING DOES NOT AND SHALL NOT ASSUME ANY RESPONSIBILITY OR LIABILITY WHATSOEVER TO ANY THIRD PARTY ARISING OUT OF ANY USE OR RELIANCE BY THIRD PARTY ON THE CONTENT OF THIS DOCUMENT.

GENERAL NOTES:

1. PRELIMINARY DESIGN ISSUED FOR COMMENT ONLY.
2. ALL DIMENSIONS ARE PROVIDED IN METERS UNLESS NOTED OTHERWISE.

Harj Singh
Director
RPEQ 22364

ABN 49 668 863 269
310 Edward Street, BRISBANE CITY QLD 4000
T: 1300 606 408 E: marketing@moduseng.com.au
W: www.modusengineering.com.au