


PLANS AND DOCUMENTS
referred to in the PDA
DEVELOPMENT APPROVAL

Approval no: DEV2025/1682

Date: 2 December 2025

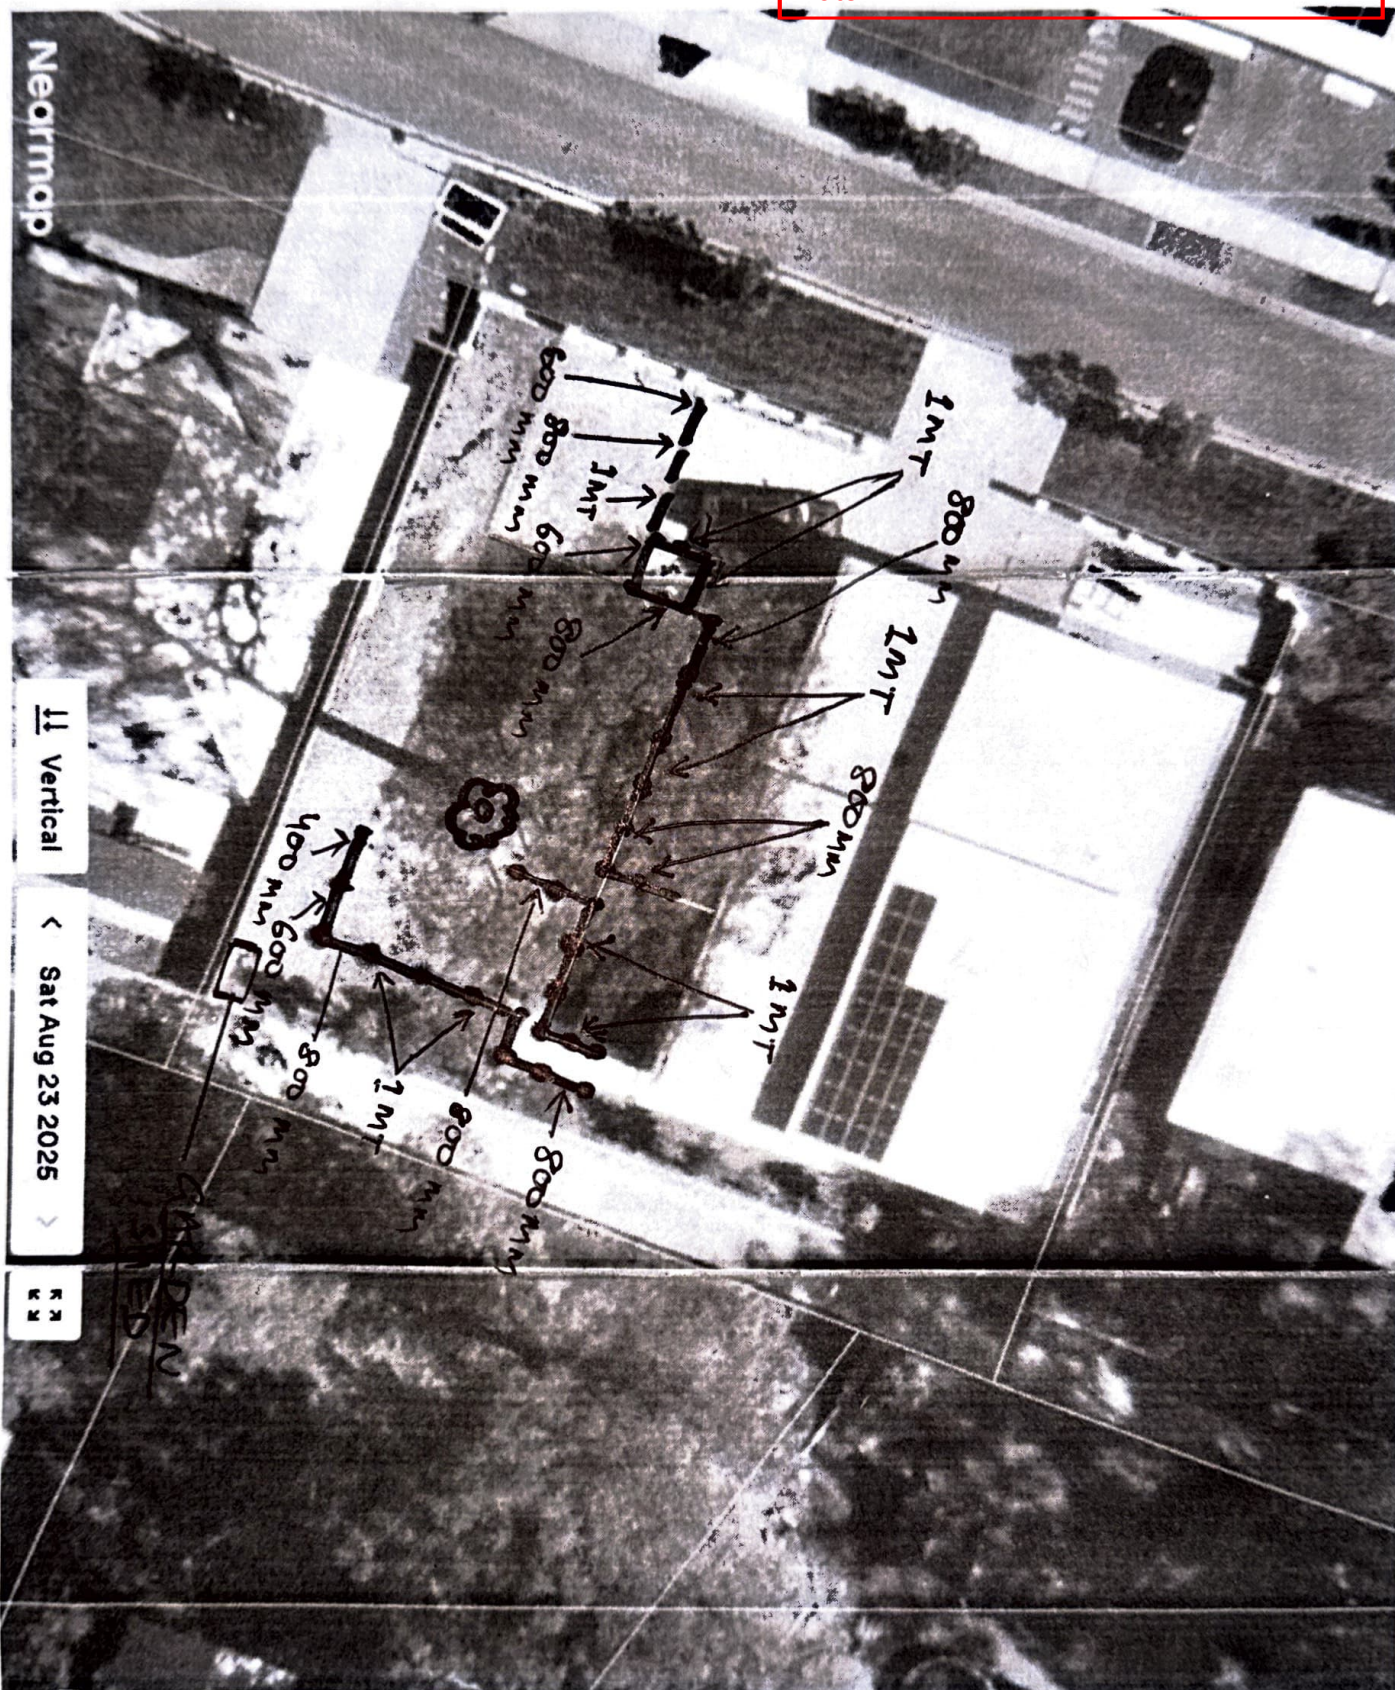

(1 unread) - drshaktijyoti@yahoo.co.in - Yahoo Mail

WHIPBIRD PL.

POSED
EWAY

4750
TO PORCH EAVES

4990
TO LOWER WALL

SITE FOR
WATER STORAGE

33° 42' 45" 33.00 M

303° 42' 45" 32.00 M

123° 42' 45" 32.00 M

213° 42' 45" 33.00 M

