


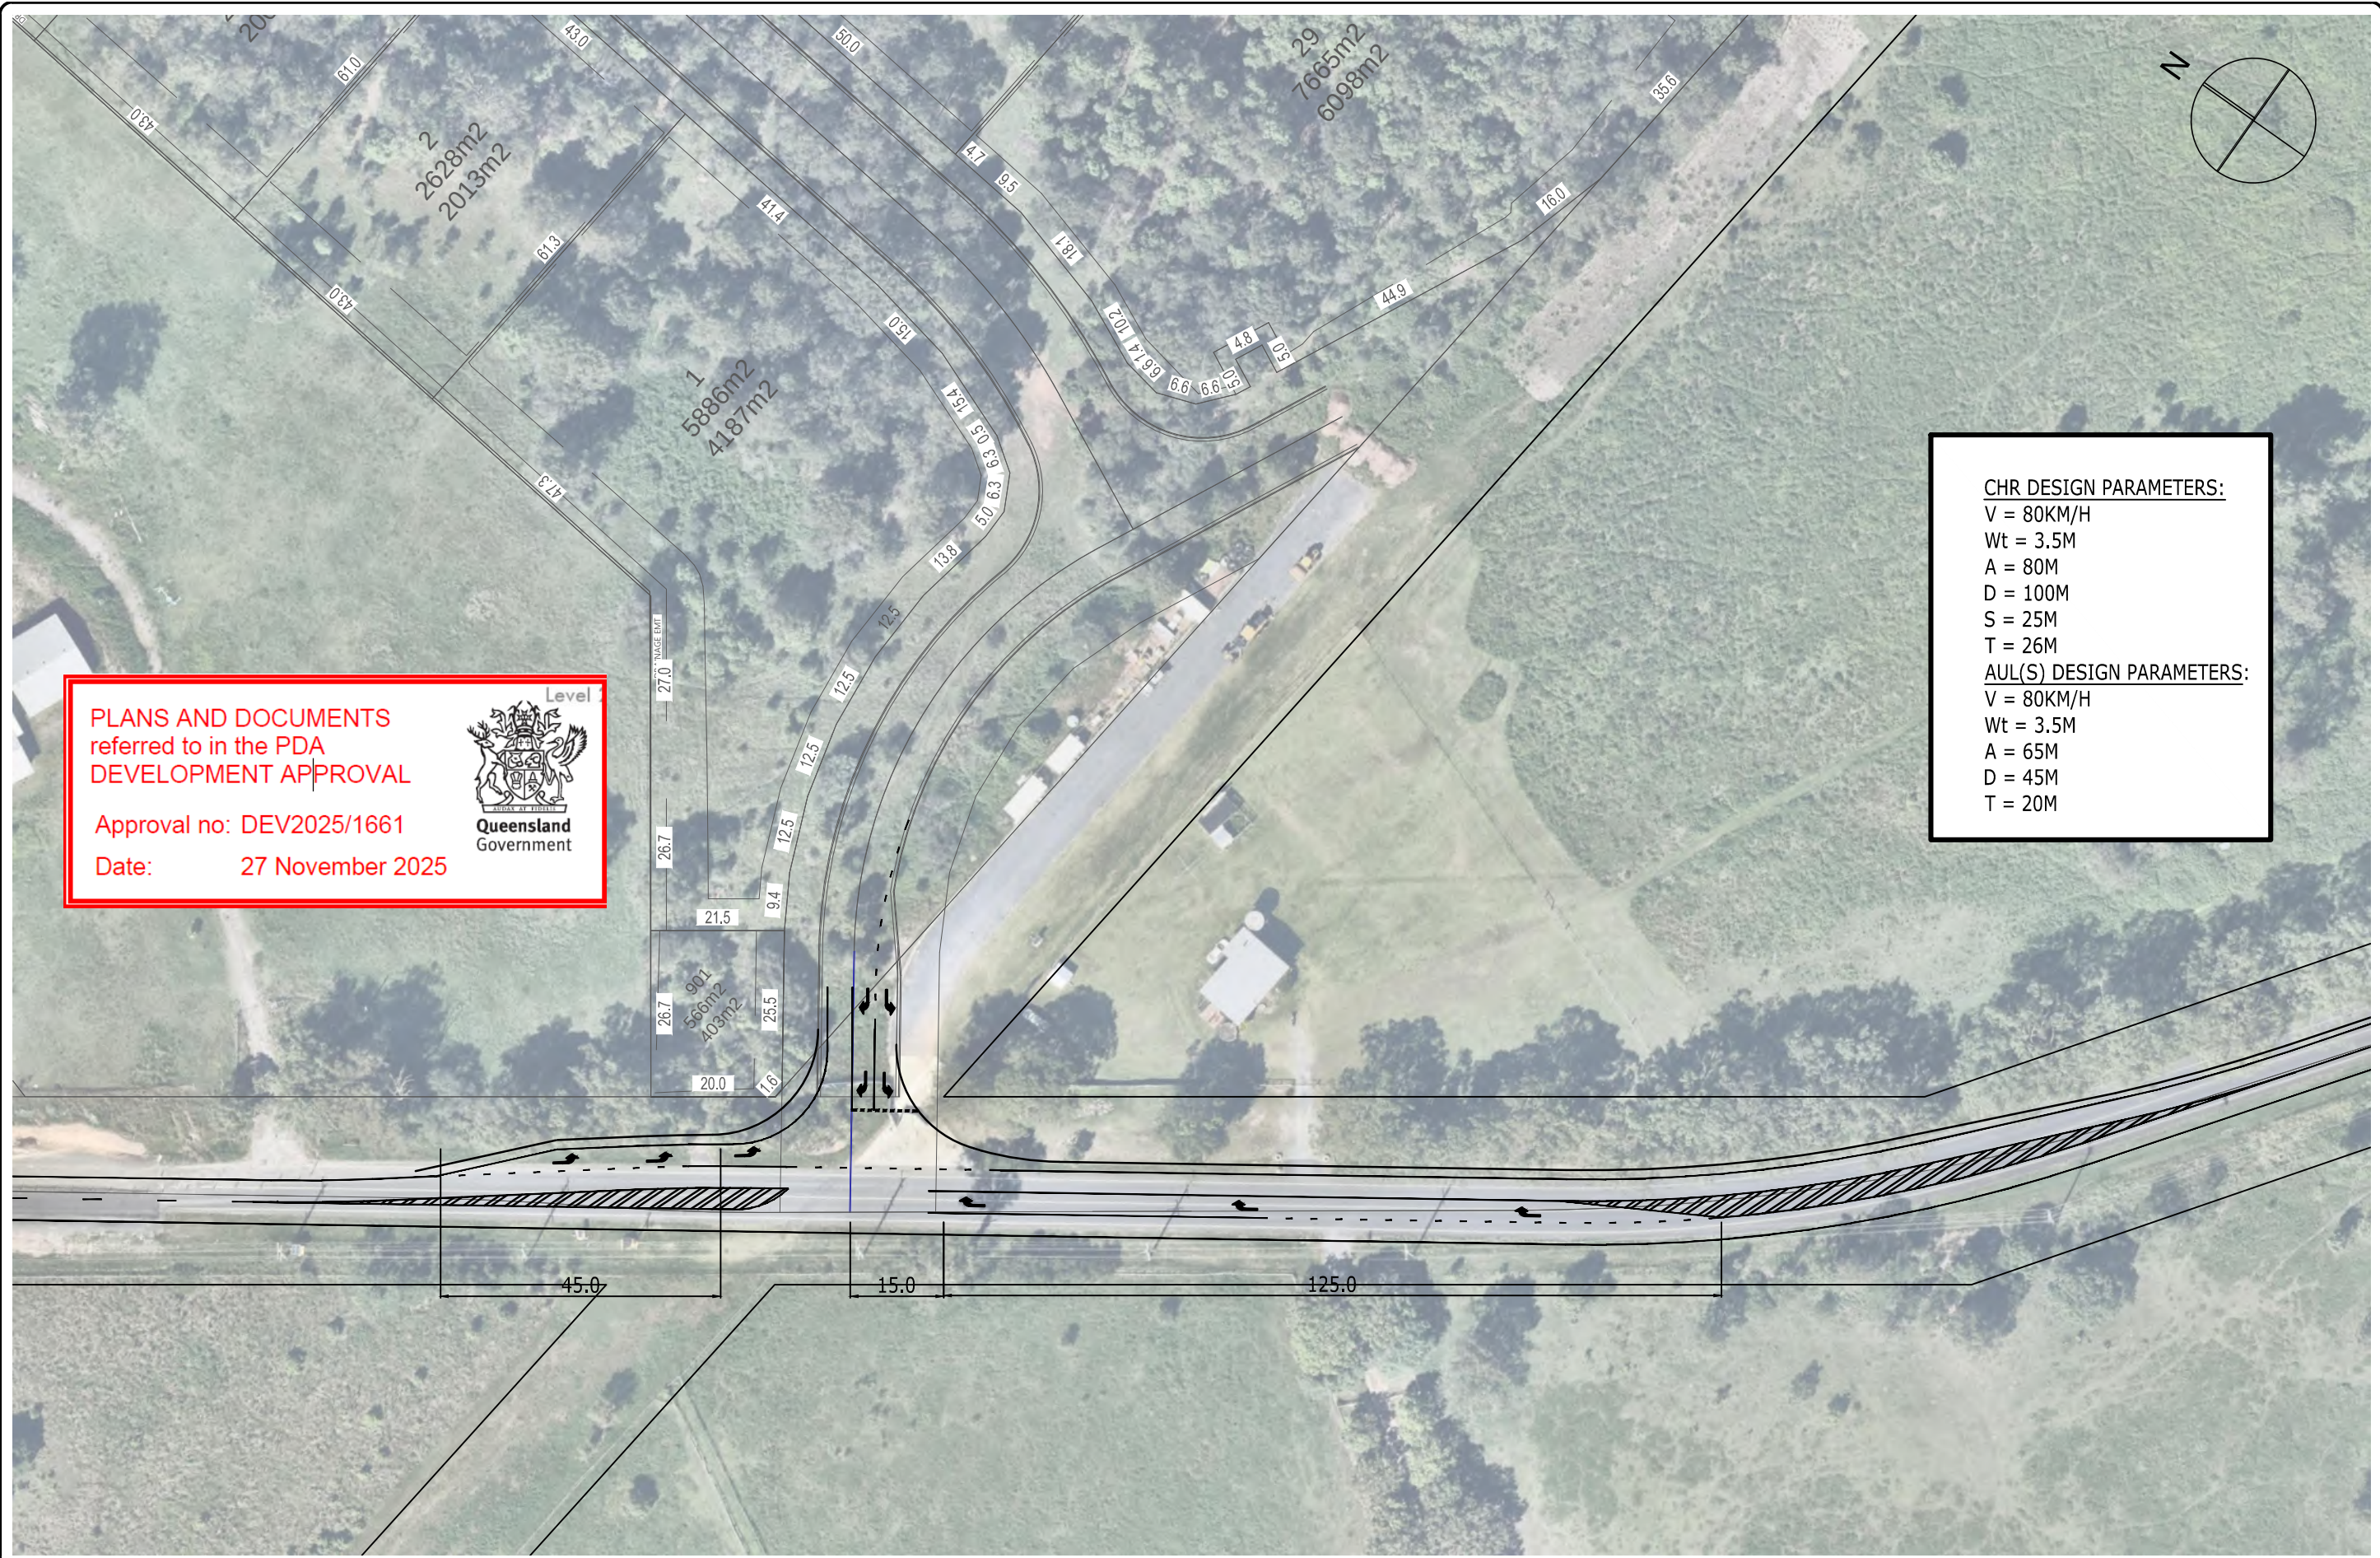

PLANS AND DOCUMENTS
referred to in the PDA
DEVELOPMENT APPROVAL

Approval no: DEV2025/1661
Date: 27 November 2025

Level

Queensland
Government

CHR DESIGN PARAMETERS:
V = 80KM/H
Wt = 3.5M
A = 80M
D = 100M
S = 25M
T = 26M

AUL(S) DESIGN PARAMETERS:
V = 80KM/H
Wt = 3.5M
A = 65M
D = 45M
T = 20M



ABN 96 067 593 962
P 07 3839 6771 WWW.PTT.COM.AU
Level 2, 62 Astor Tce, Spring Hill QLD 4000

REV.	AMENDMENTS	DRN	DATE

PROJECT TITLE: 820 GREENBANK ROAD, NORTH MACLEAN
DRAWING TITLE: FUNCTIONAL LAYOUT PLAN

CLIENT: NORHART			
DATE: 01/07/2025	SCALE: 1:1,000@A3	DRAWN: CB	APPROVED: JG
DRAWING NO. 25-670-001		REV	JOB NO. 25-670