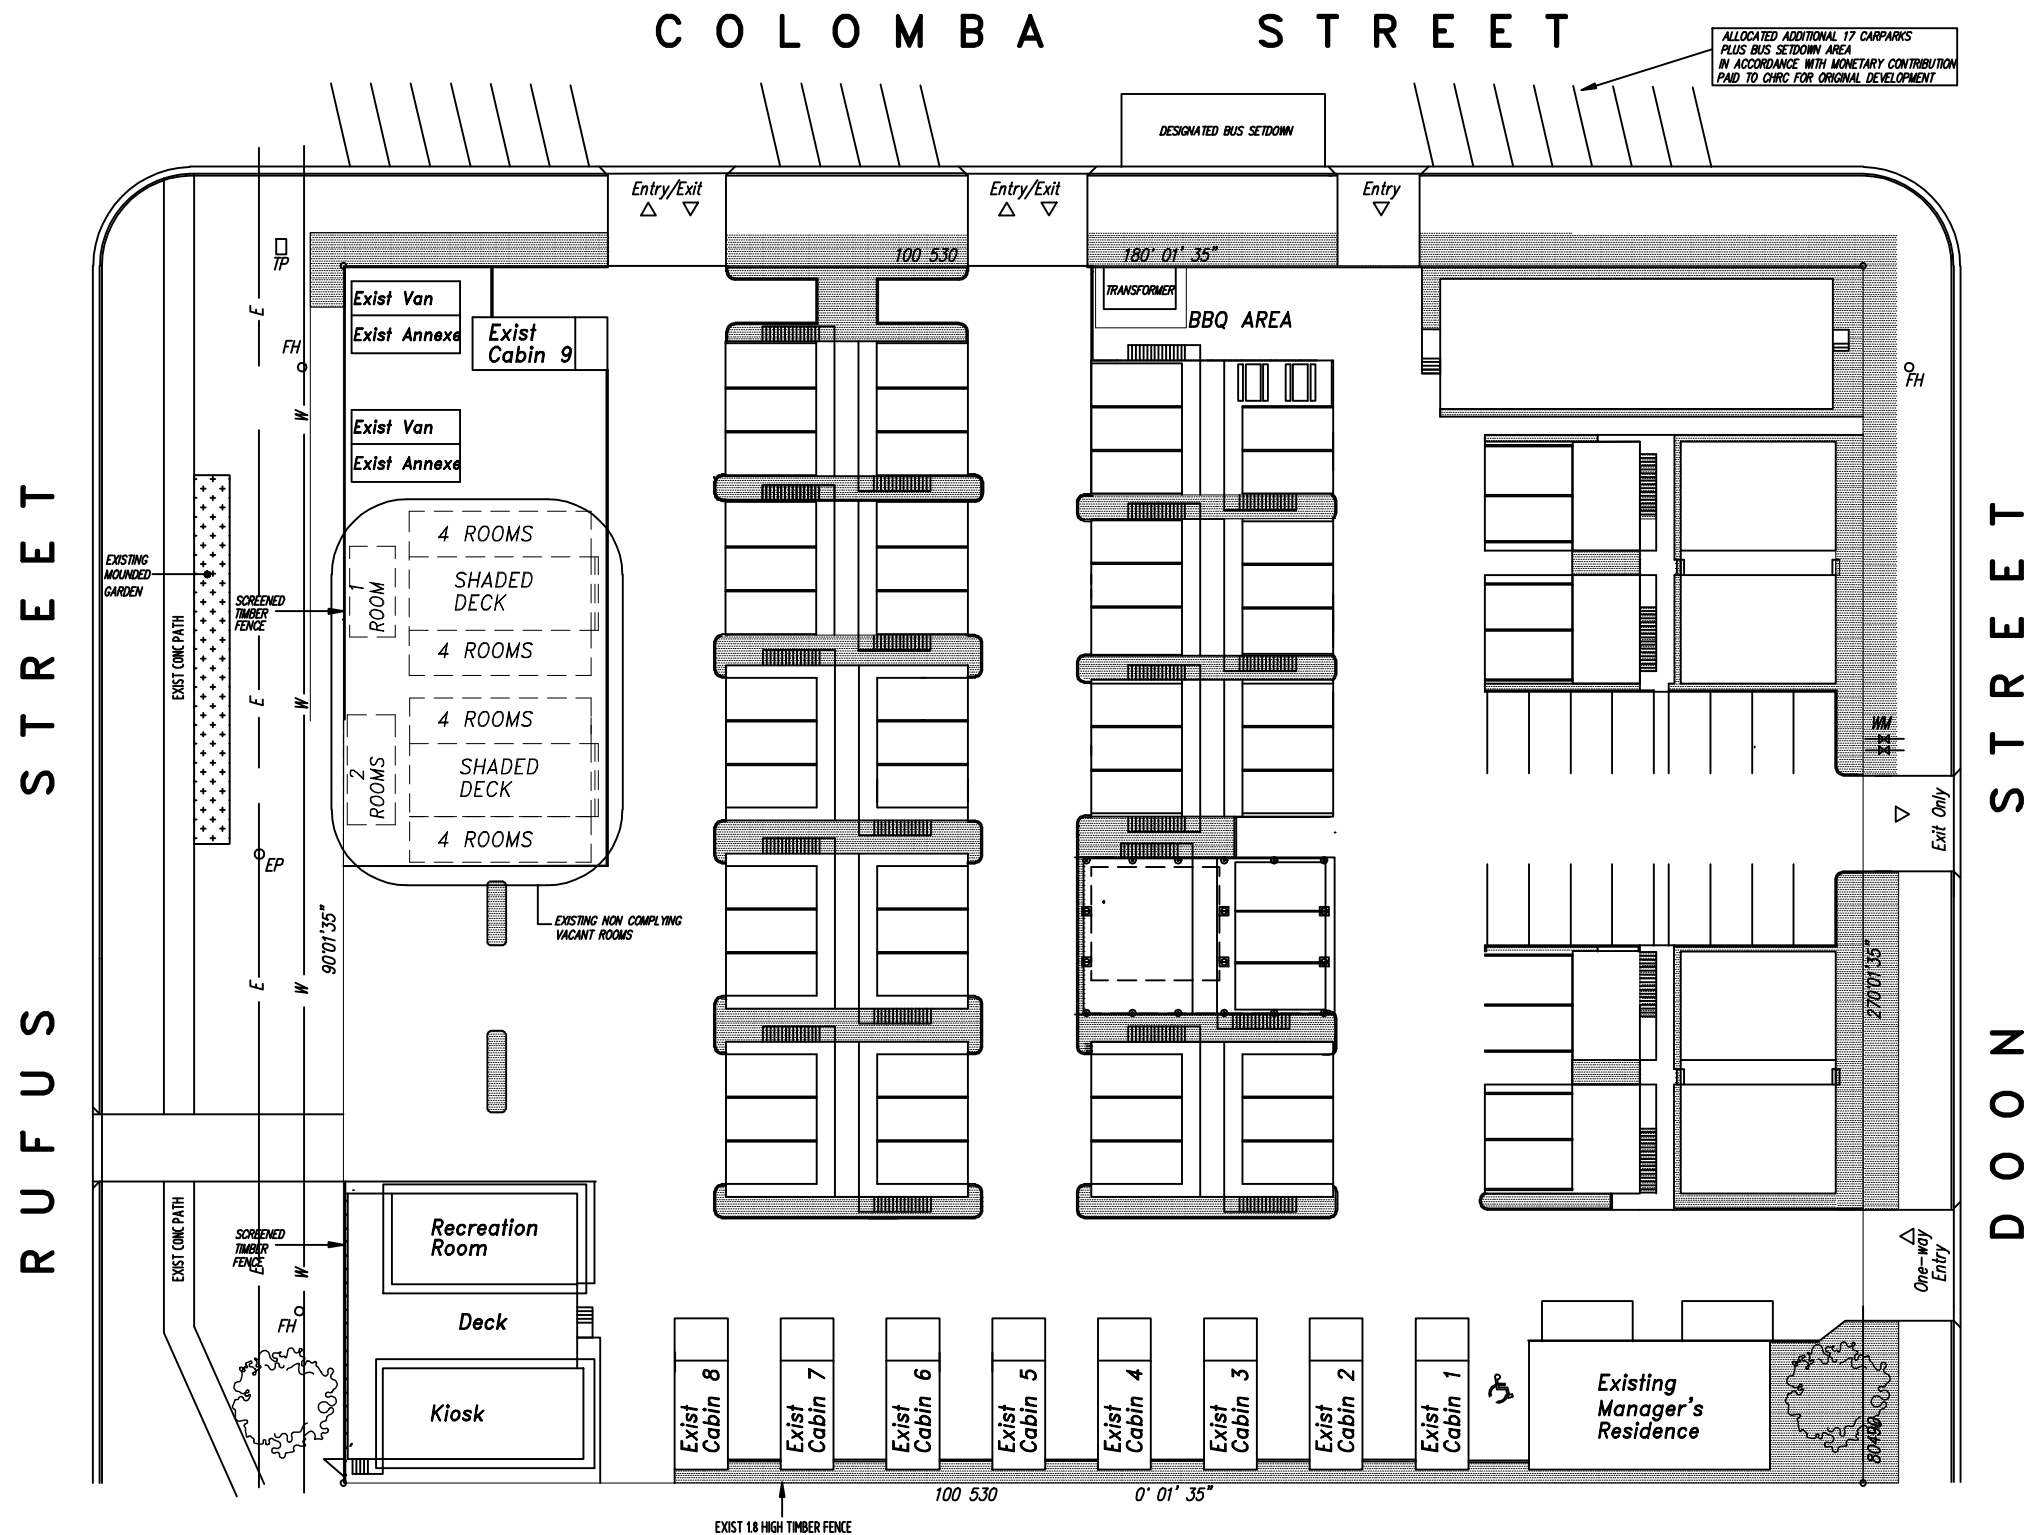


RP Description
 Lot 1
 SP 224375
 Parish of Blackwater
 County of Humbolt
 Site Area - 8094 Sq M

EXISTING SITE PLAN

--	--	