


RUFUS STREET

COLOMBA STREET

DOON STREET

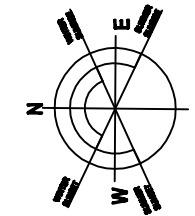


2 PROPOSED ADDITIONAL STREET CARPARKS

Carparks Provided – 102 On Site and 1 Loading Bay
plus
17 street carparks and Bus Setdown Area
(Monetary Contribution previously paid to CHRC for orig. development)
2 New Additional street carparks to Rufus St frontage

Existing
94 Ensuted Rooms
9 Cabins
1 Managers Residence

Proposed
17 Additional Ensuted Rooms
2 Storey Restaurant/Lounge/Recreation Room
TOTAL PROPOSED ROOMS – 120 PLUS MANAGERS RESIDENCE
TOTAL PROPOSED CARPARKS – 121

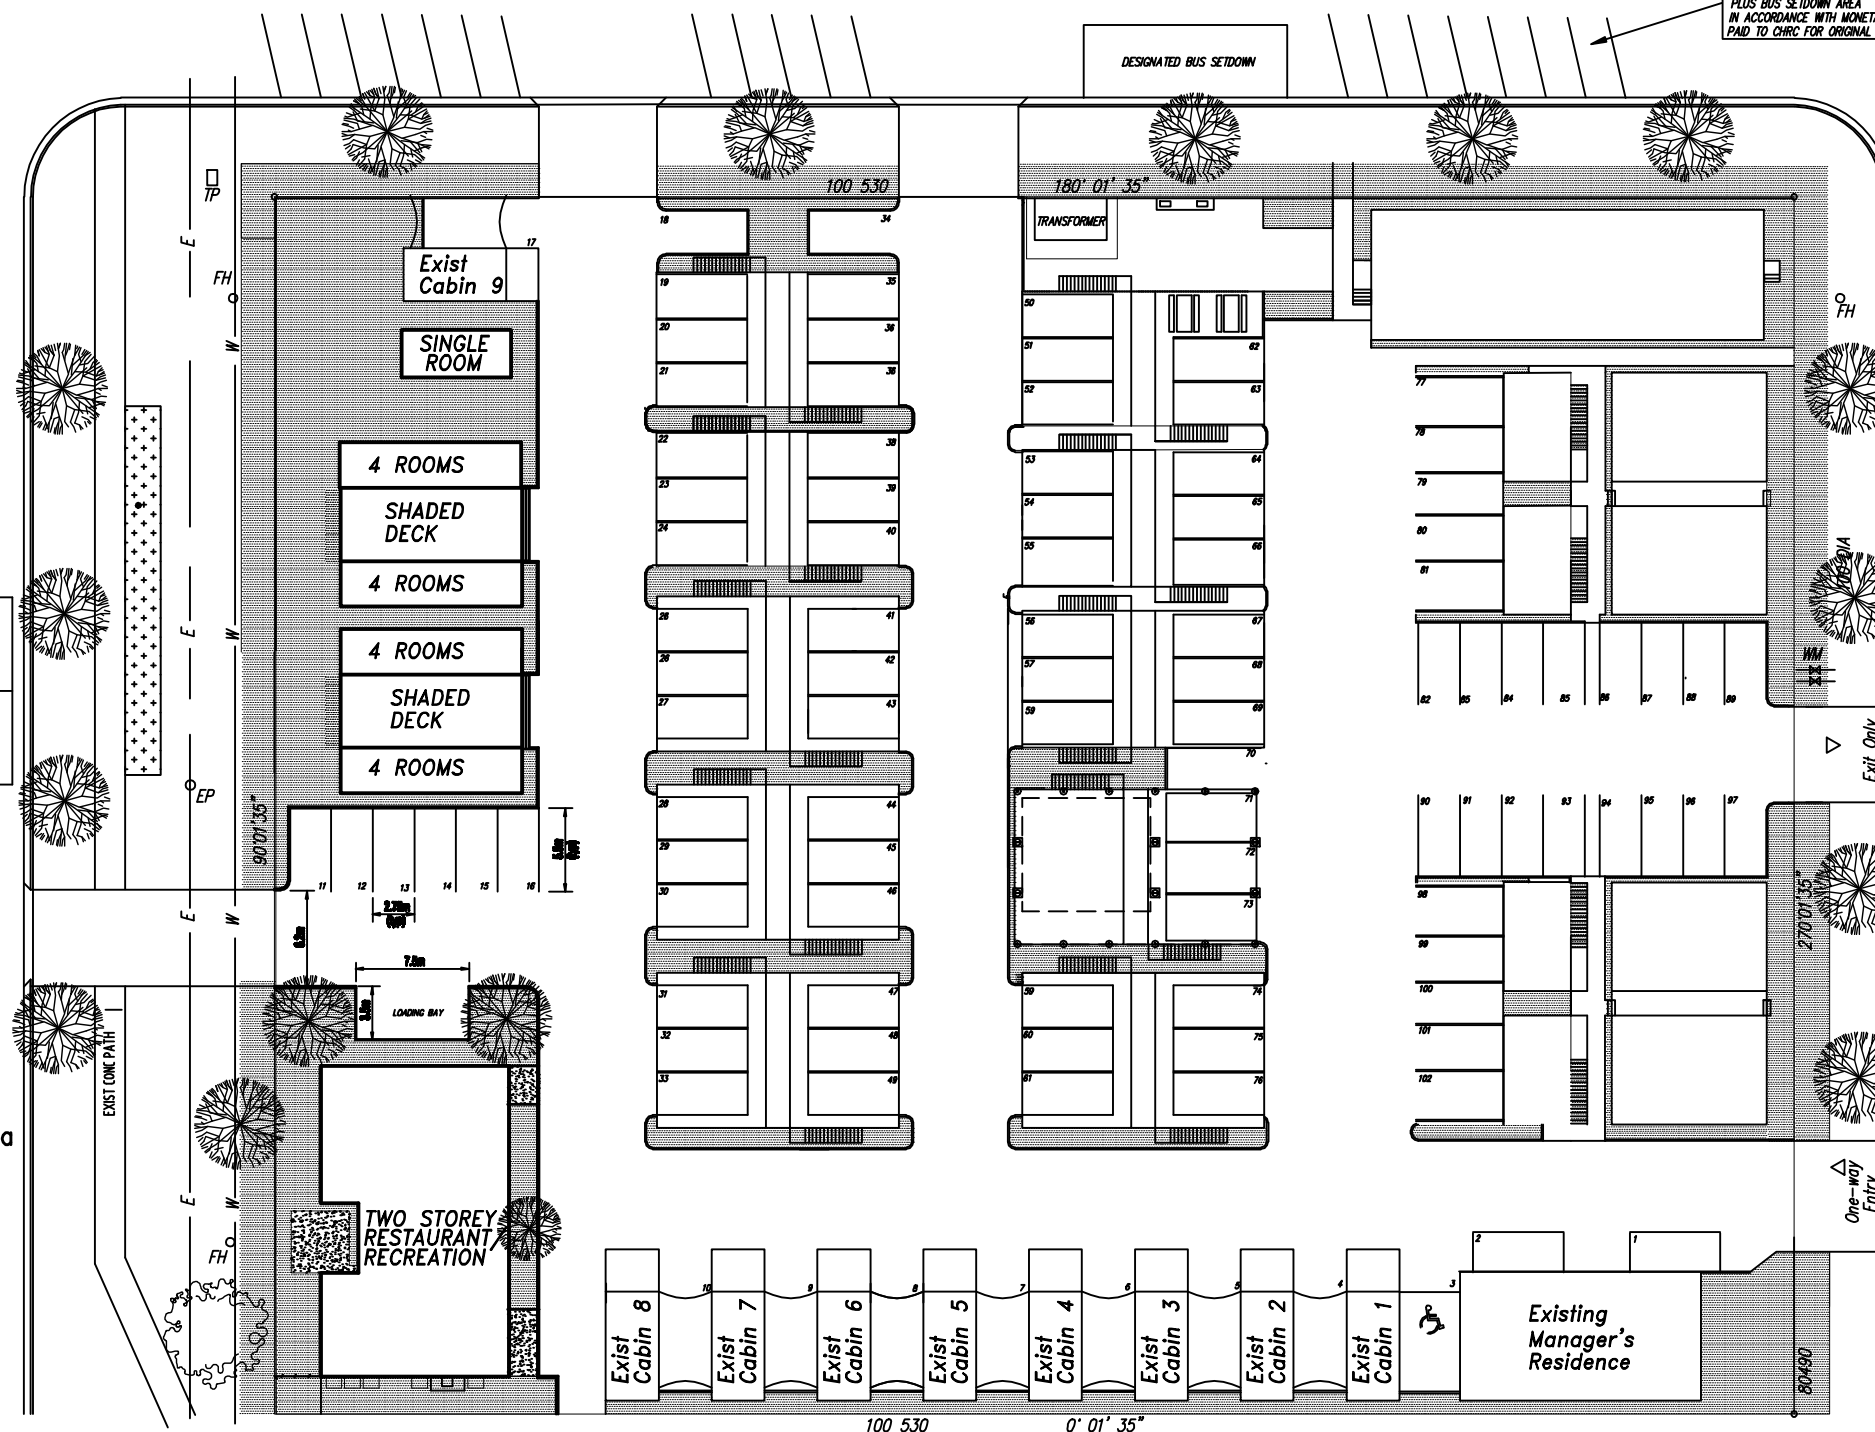

PROPOSED CARPARKING LAYOUT

REV	DESCRIPTION	DATE

Dwn	PS
Date	APRIL 2013
Cat	N3
Scale	1:500
Dwg No.	261126.3
Sheet	3 of 10

PROJECT	PROPOSED DEVELOPMENT
LOCATION	4 DOON ST BLACKWATER
CLIENT	MI-LYE HOLDINGS PTY LTD

DES SKINNER	BSA NO. 10235
Design	P0 Box 435 Emerald Q. 4720
Drafting	Phone: (07) 49877875 Mobile: 0412 665 779
Construction	Fax: (07) 49875653