

TRAFFIC
CONTROL
SIGNAL
SYSTEM

PLANTING
LANDSCAPING
TO COASTGUARD
BOUNDARY


Banksia robur to be
replaced with trees to
provide shade.

LOCATION
OF ELECTRIC
GATE

COASTGUARD
LEASE
BOUNDARY

CYCLONE
RATED
12x12m SHED

EDGING (E1)
OFFSET FOR
CLARITY

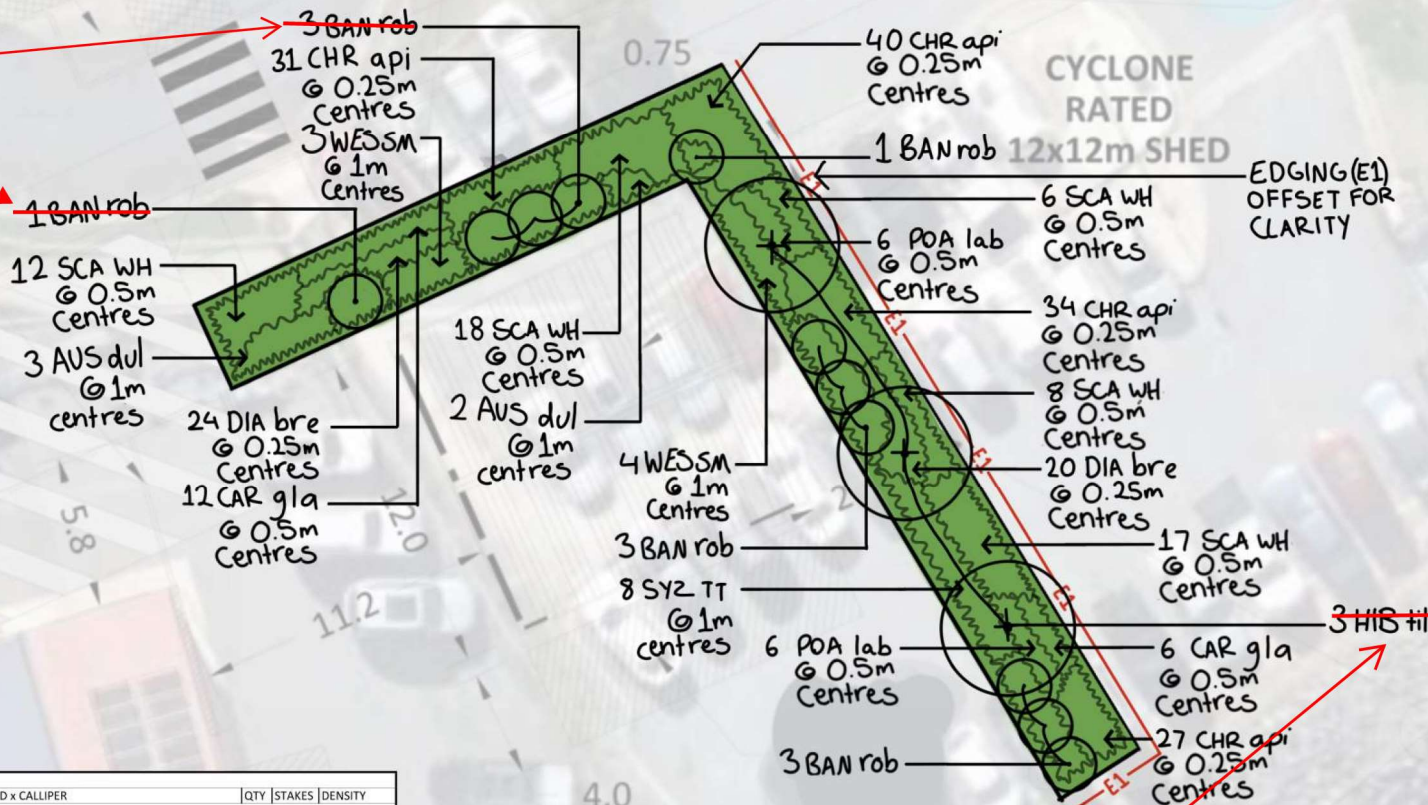

Hibiscus tiliaceus to be replaced
with *Casuarina glauca* or *Callitris
columellaris* or similar

COASTGUARD BUFFER PLANT SCHEDULE						
CODE	PLANT NAME	SIZE	HEIGHT x SPREAD x CALLIPER	QTY	STAKES	DENSITY
TREES						
HIB til	HIBISCUS tiliaceus	200L	2.5-3.5m High x 1.5-2.0m Spread x 60-75mm calliper	3	Y	as shown
SHRUBS & GROUNDCOVERS						
AUS dul	AUSTROMYRTUS dulcis	140mm	0.3m-0.5m high x 90% of pot size diameter	5		1/m ²
BAN rob	BANKSIA robur	200mm	0.5-0.8m high x 0.5m spread	11		2/m ²
DIA bre	DIANELLA brevipedunculata	140mm	0.3m-0.5m high x 90% of pot size diameter	44		4/m ²
CAR gla	CARPOBROTUS glaucescens	140mm	0.3m-0.5m high x 90% of pot size diameter	18		2/m ²
CHR api	CHRYSOCEPHALUM apiculatum	140mm	0.3m-0.5m high x 90% of pot size diameter	132		4/m ²
POA lab	POA labillardierei	140mm	0.3m-0.5m high x 90% of pot size diameter	12		2/m ²
SCA WH	SCAEVOLA aemula (White)	140mm	0.3m-0.5m high x 90% of pot size diameter	61		3/m ²
SYZ TT	SYZYGIUM 'Tiny Trev'	140mm	0.3m-0.5m high x 90% of pot size diameter	8		1/m ²
WES SM	WESTRINGIA 'Smokey'	140mm	0.3m-0.5m high x 90% of pot size diameter	7		4/m ²

QFES
PARKING

1:200 @ A3
0m 2m 4m 8m 20m

PLANS AND DOCUMENTS
referred to in the PDA
DEVELOPMENT APPROVAL

Approval no: DEV2024/1543
Date: 24 December 2025



AMENDED IN RED

By: Jocelyn Bowyer
Date: 15 December 2025



SK43

COASTGUARD BUFFER PLANTING

O2 Landscape Architecture
15 Feb 2024

O2LA10