



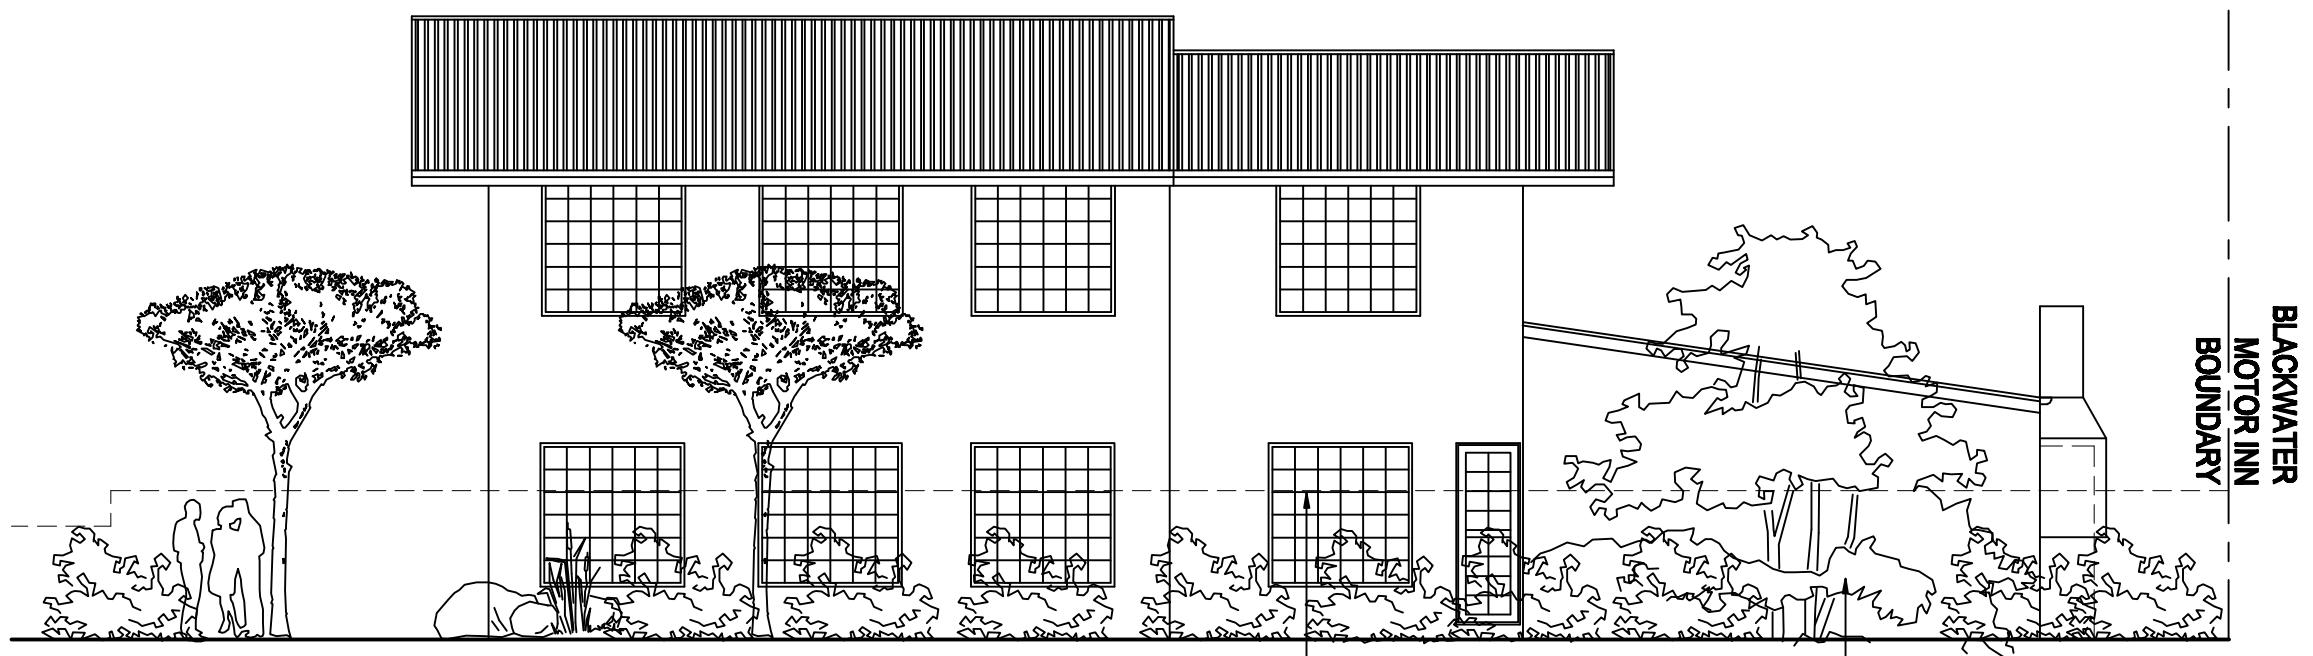

RUFUS ST ELEVATION

2.0M HIGH TIMBER SCREEN FENCE

EXISTING POINCIANNA TREE

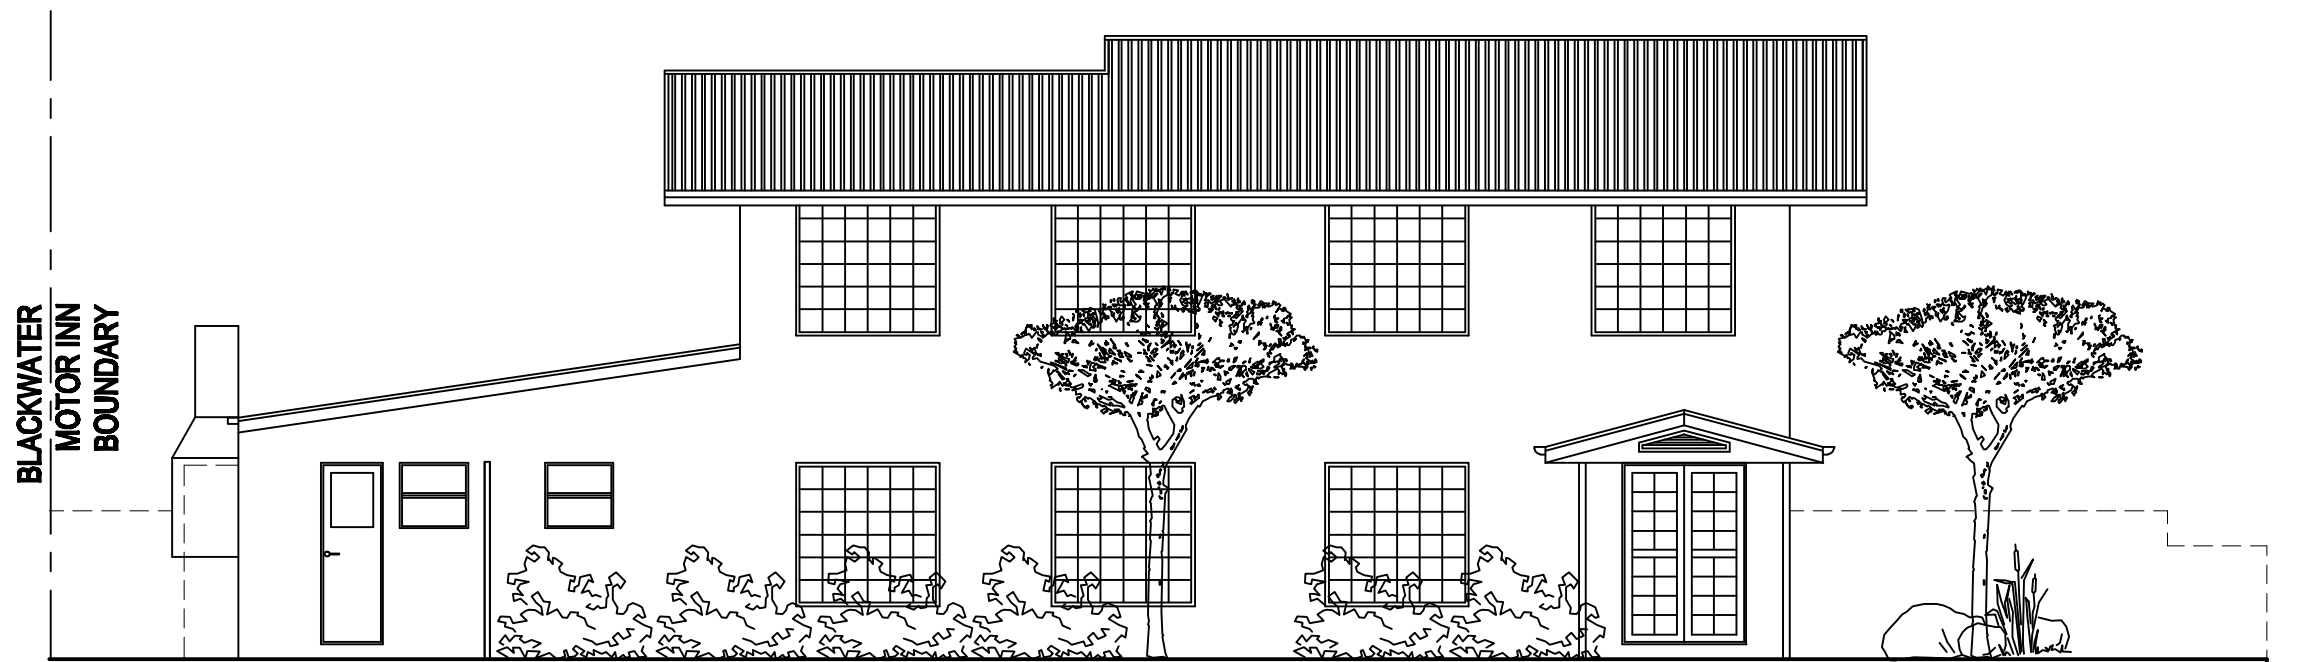

VIEW FROM DOON ST ENTRANCE LOOKING DOWN DRIVEWAY

DINING/RECREATION BUILDING

REV			Dwn	PS	PROJECT	DES SKINNER Design Drafting Construction BSA NO. 10235 PO Box 435 Emerald Q. 4720 Phone: (07) 49877875 Mobile: 0412 665 779 Fax: (07) 49875653
			Date	APRIL 2013	PROPOSED DEVELOPMENT	
			Cat	N3	LOCATION	
			Scale	1:100	4 DOON ST	
			Dwg No.	261126.9	BLACKWATER	
	DESCRIPTION	DATE	Sheet	9 of 10	CLIENT	
					MI-LYE HOLDINGS PTY LTD	