


COLOMBA STREET

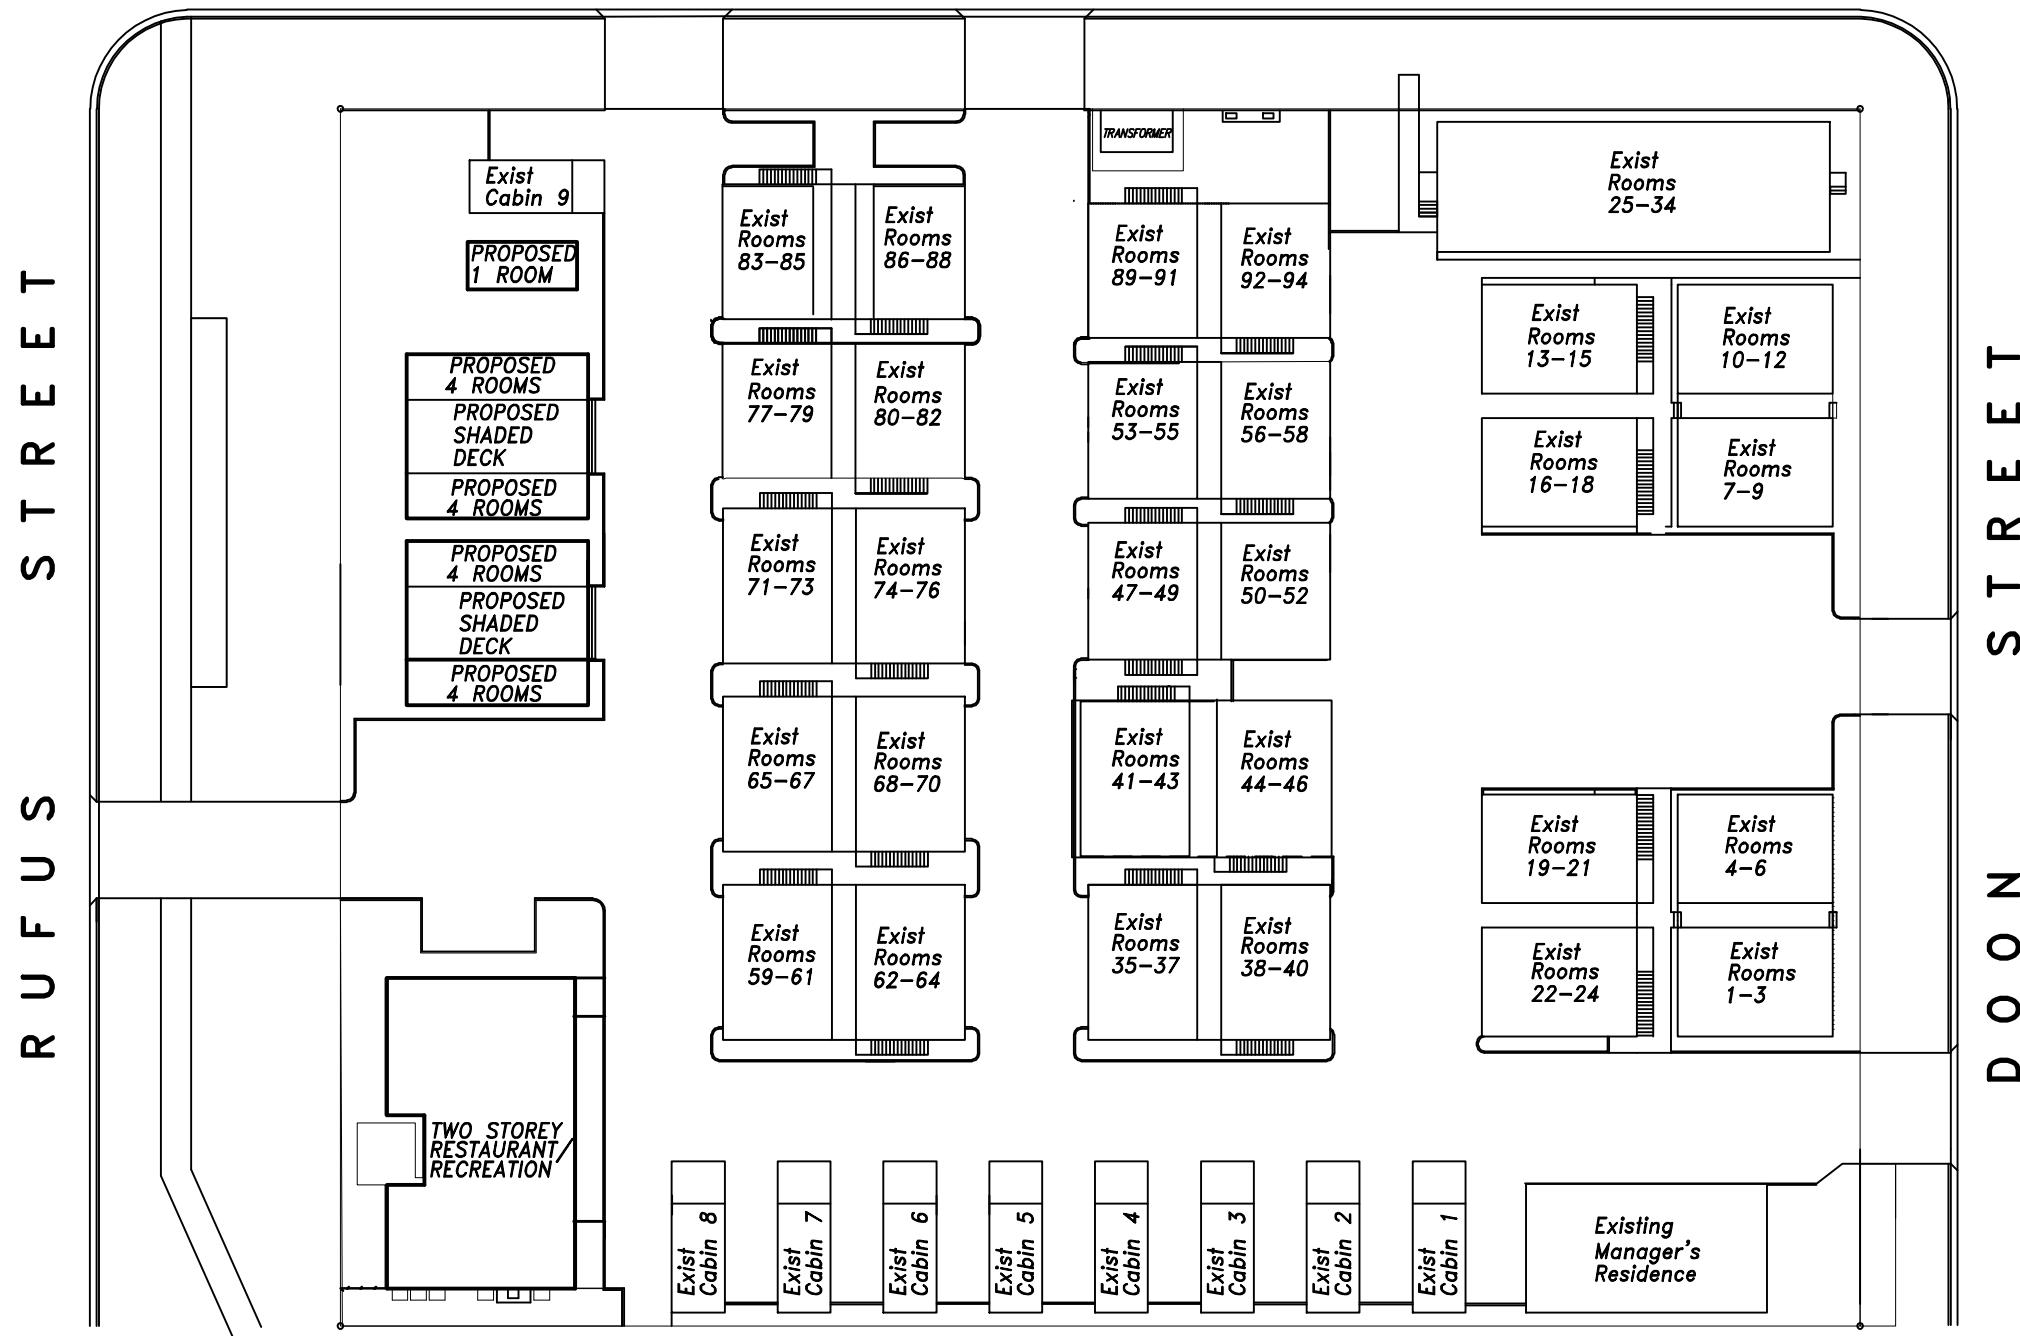

ROOM LAYOUT

REV	DESCRIPTION	DATE

Dwn	PS
Date	APRIL 2013
Cat	N3
Scale	1:500
Dwg No.	261126.4
Sheet	4 of 10

PROJECT	PROPOSED DEVELOPMENT
LOCATION	4 DOON ST BLACKWATER
CLIENT	MI-LYE HOLDINGS PTY LTD

DES SKINNER	BSA NO. 10235
Design	P0 Box 435
Drafting	Emerald Q. 4720
Construction	Phone: (07) 49877875
	Mobile: 0412 665 779
	Fax: (07) 49875653