
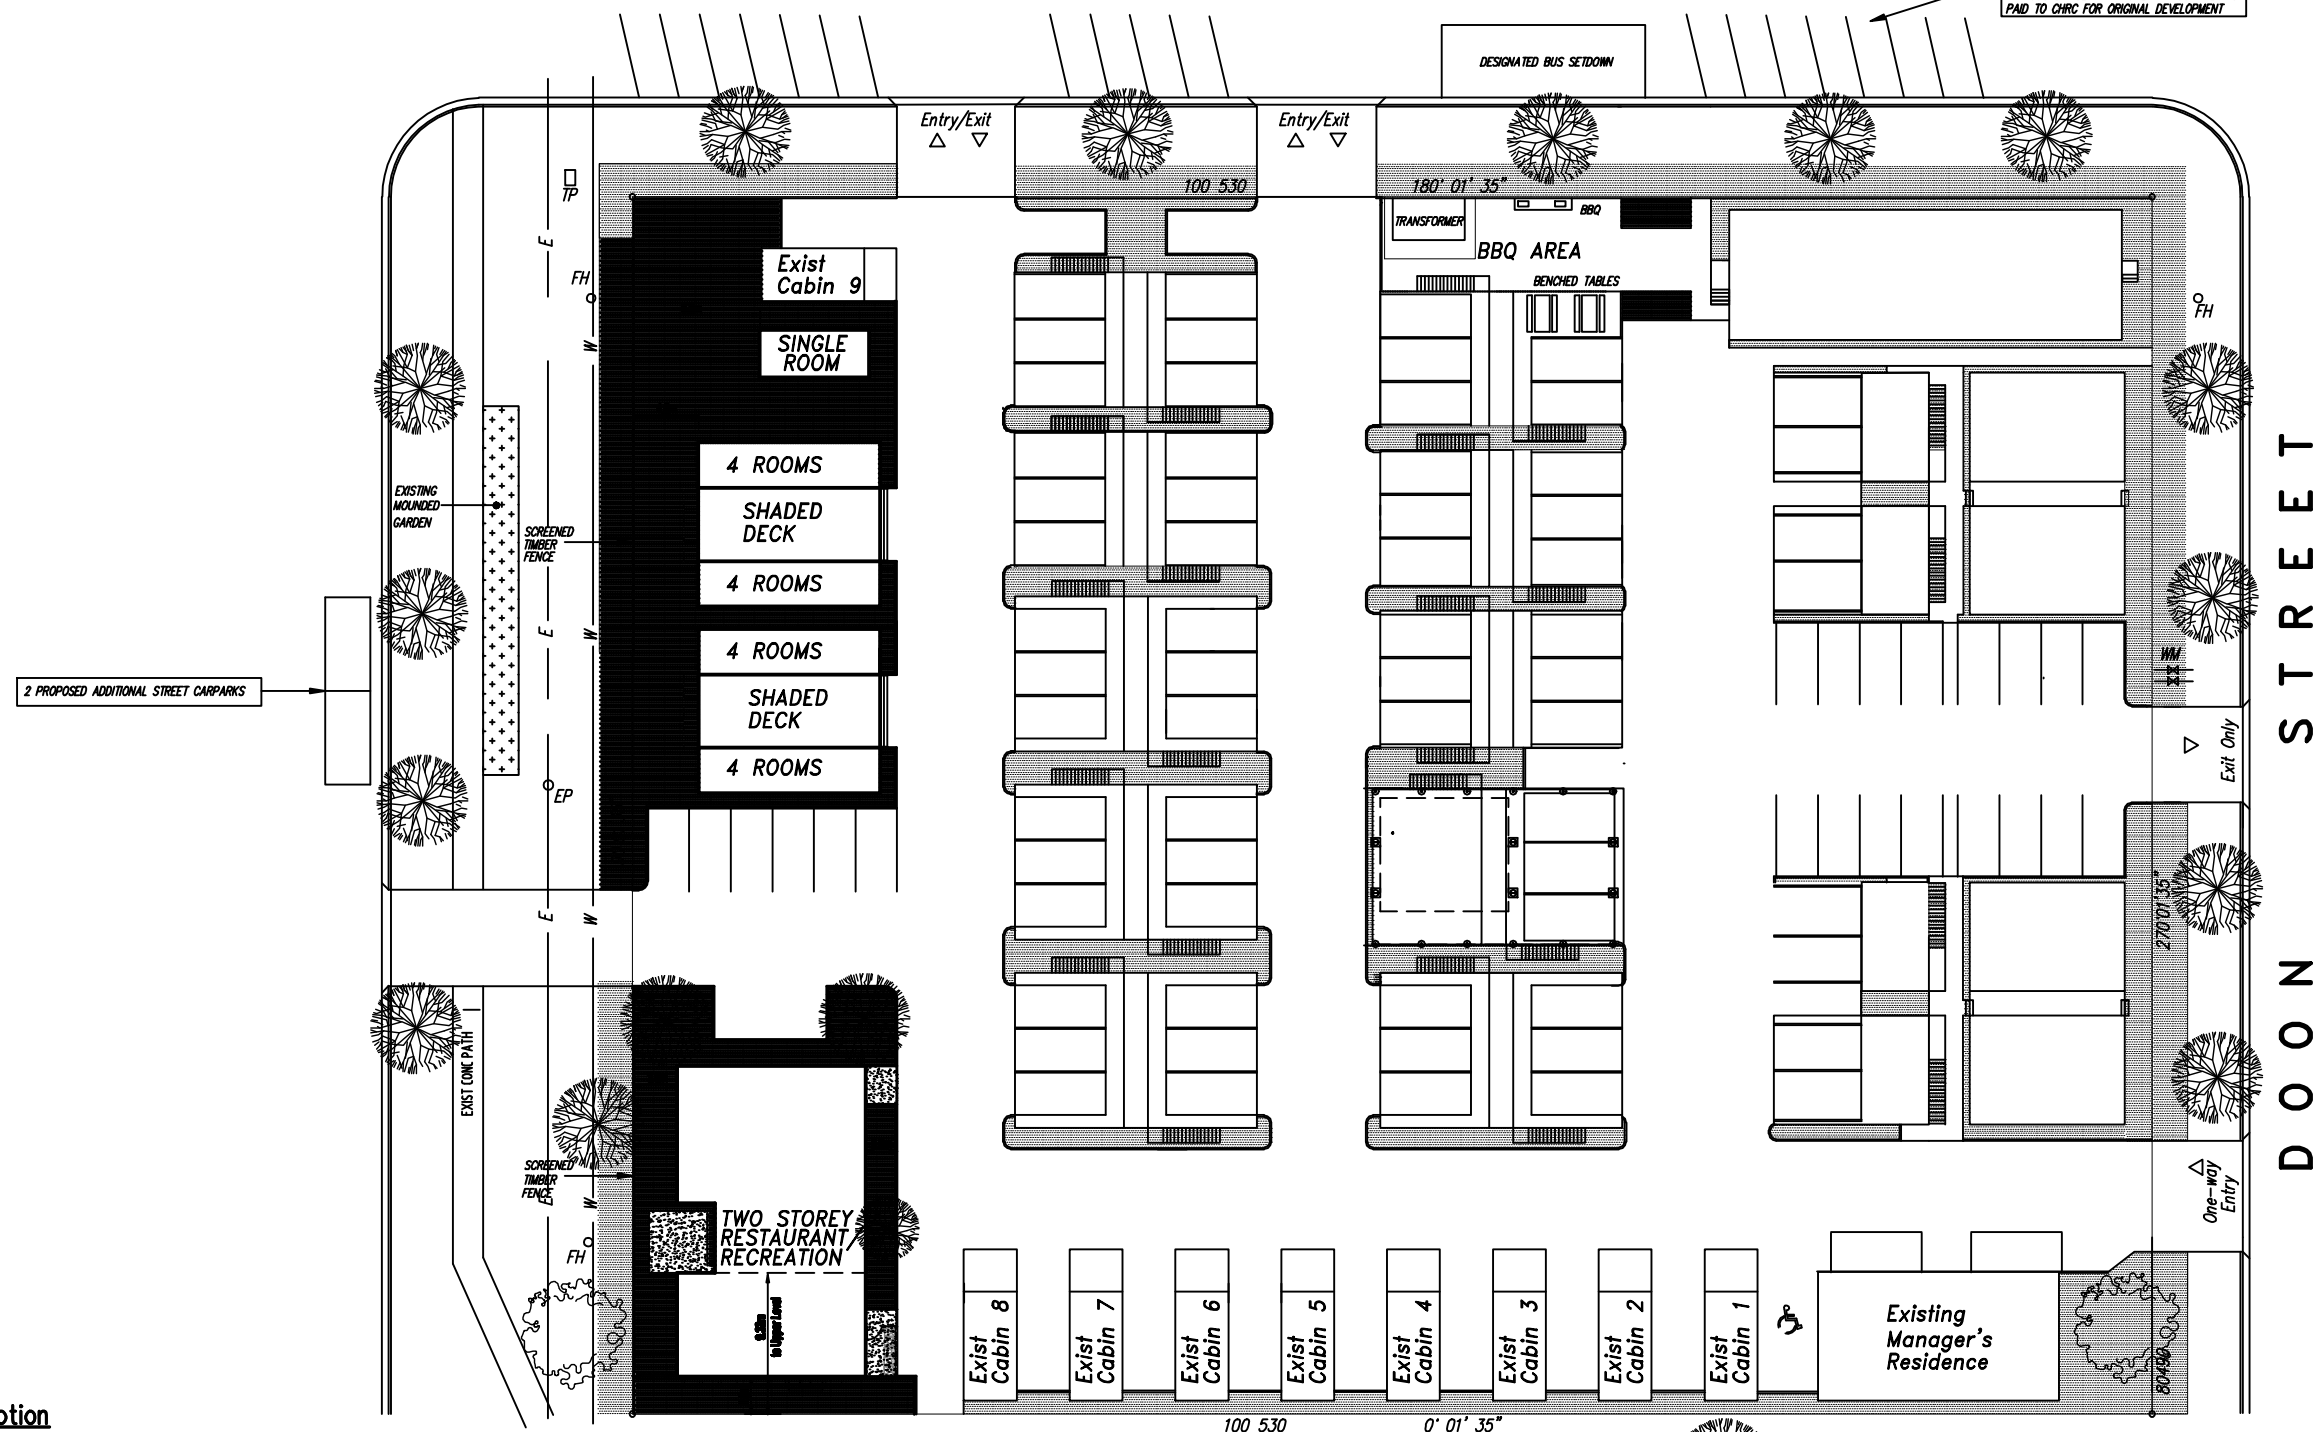


ALLOCATED ADDITIONAL 17 CARPARKS
PLUS BUS SETDOWN AREA
IN ACCORDANCE WITH MONETARY CONTRIBUTION
PAID TO CHRC FOR ORIGINAL DEVELOPMENT

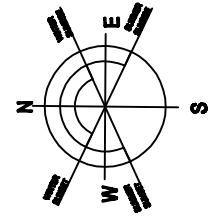

Lot 1
SP 224375
Parish of Blackwater
County of Humboldt
Site Area - 8094 Sq M

 EXISTING LANDSCAPED AREA
 PROPOSED CONCRETE PAVING
 PROPOSED LANDSCAPED AREA
 EXISTING POINCIANNA

			Dwn PS	PROJECT	DES SKINNER BSA NO. 10235 Design PO Box 435 Drafting Emerald Q. 4720 Construction Phone: (07) 49877875 Mobile: 0412 665 779 Fax: (07) 49875653
			Date APRIL 2013	PROPOSED DEVELOPMENT	
			Cat N3	LOCATION	
			Scale 1:500	4 DOON ST	
			Dwg No. 261126.2	BLACKWATER	
REV	DESCRIPTION	DATE	Sheet 2 of 10	CLIENT	MI-LYE HOLDINGS PTY LTD