

PLANS AND DOCUMENTS
referred to in the ULDA
APPROVAL dated 19/3/10

Level 2, 2 Edward St, Brisbane QLD 4000 Australia
Tel: 617 3210 0844 Fax: 617 3210 0541

Architecture Planning Urban design Interior design Health facility design

PARTNER

Client


COMMERCIAL C2
TYPICAL FLOOR PLAN
LEVELS 2-7

CAD File No:	K31	Date:	OCT 2008
Drawn:	SD	Date:	
Co-ordinated:		Date:	
Proj. Architect:	-	Date:	
Proj. Director:	-	Date:	
Scale:		Project No:	48035
AS NOTED		Revision:	

A-C2-21-05



Project	HAMILTON HARBOUR KINGSFORD SMITH DRIVE HAMILTON	
Drawing Title	COMMERCIAL C2 ROOF PLAN	
Document Control Status:	DA ISSUE NOT FOR CONSTRUCTION	
Original Scale as 1:		
North:	Key Plan:	
CAD File No:	KA	
Drawn:	SD	Date: JUNE 2009
Co-ordinated:		Date:
Proj. Architect:	-	Date:
Proj. Director:	-	Date:
Scale:	AS NOTED	Project No: 408035
Drawing Number:	A-C2-21-10 5	

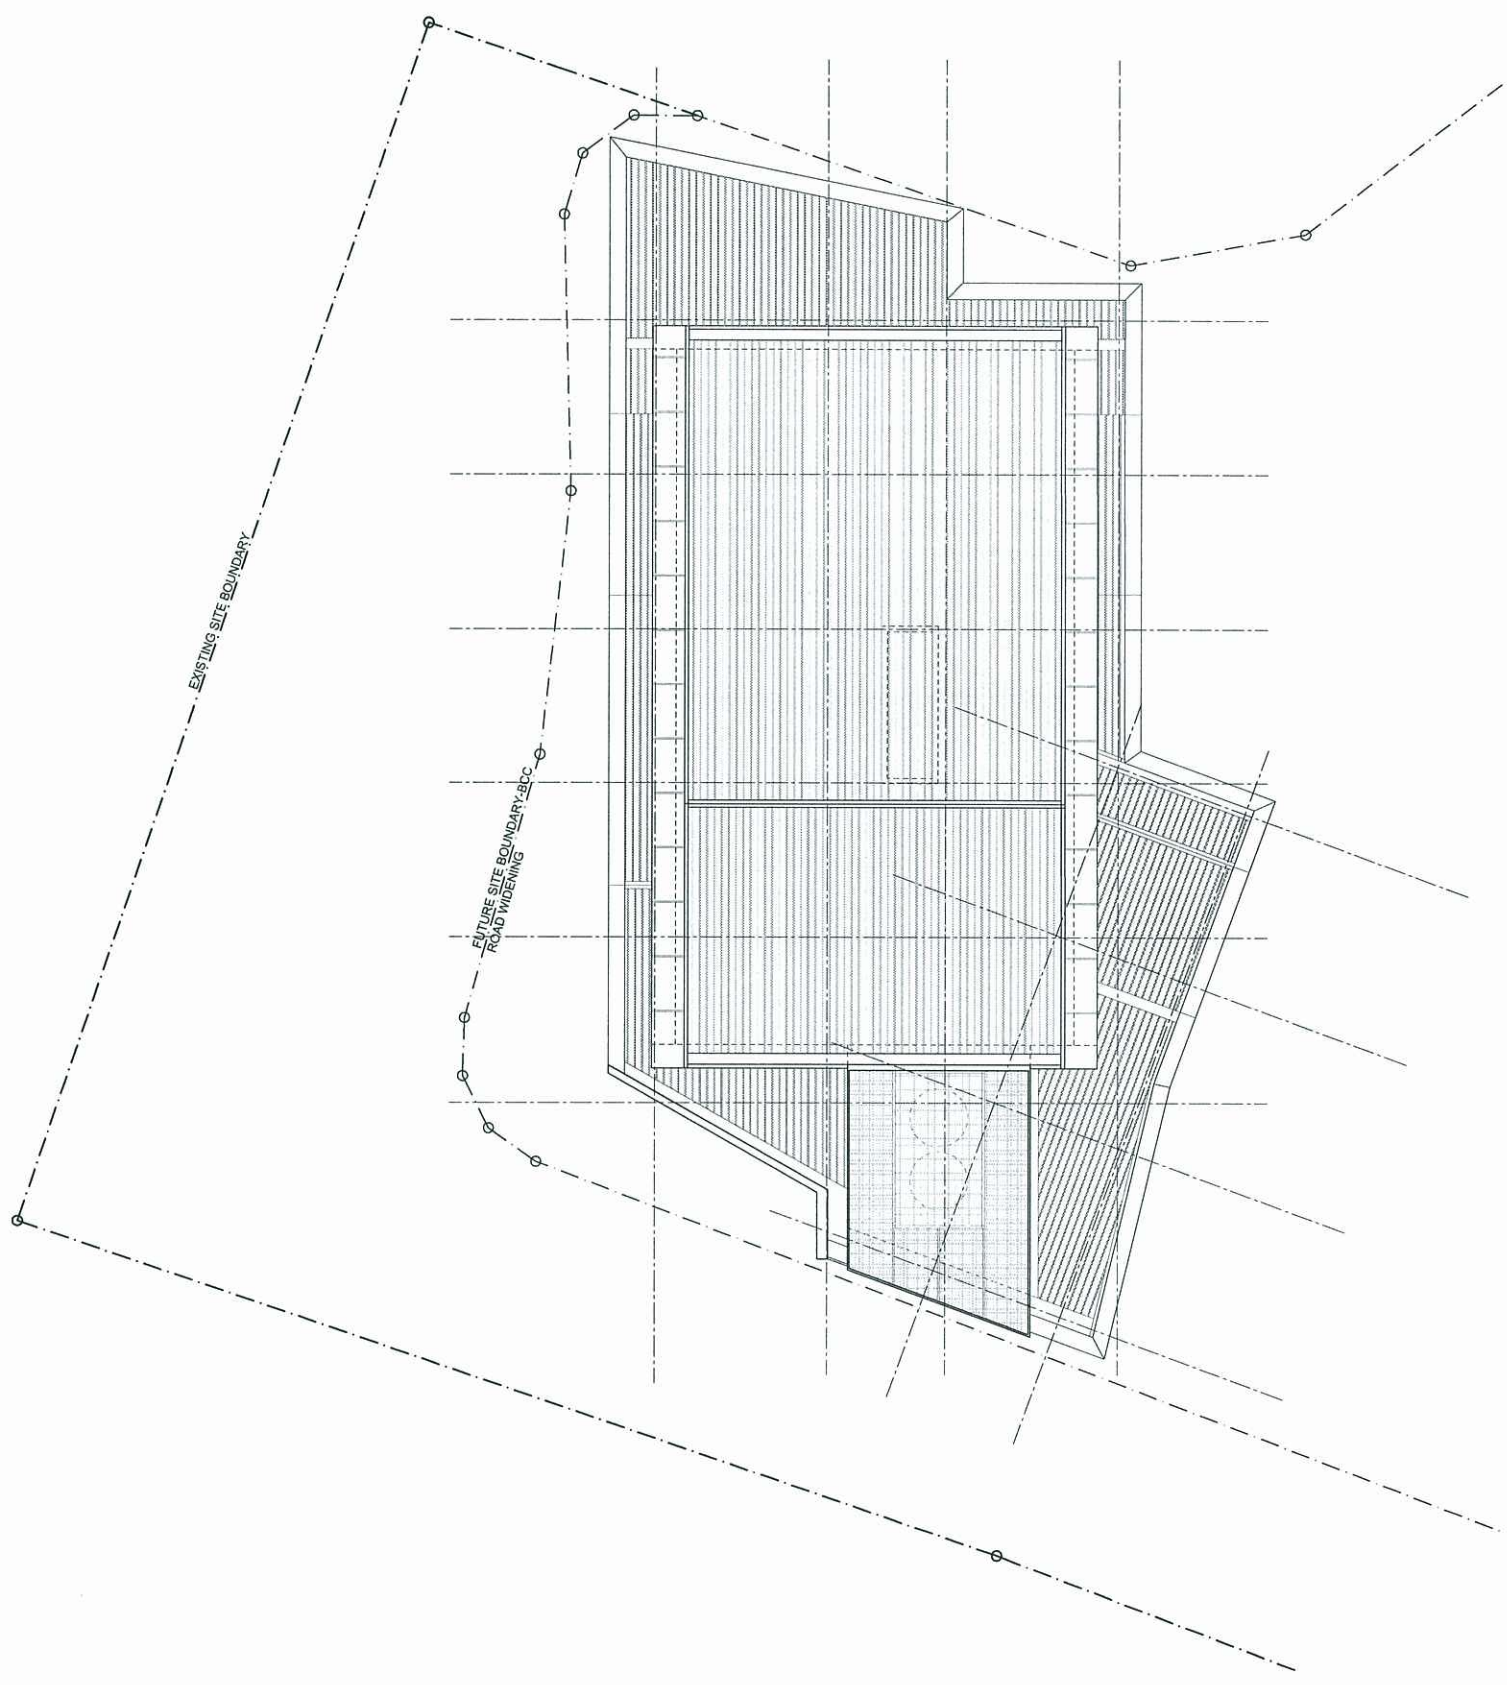

1 C2 ROOF PLAN
- 1:200 @ A1/1:400 @ A3

LEGEND

- AFC - APPLIED FEATURE CLADDING
- CFG - COMMERCIAL FACADE GLAZING
- CSG - COMMERCIAL SHOPFRONT GLAZING
- HSE - HORIZONTAL SHUNHOOD ELEMENT
- MPE - METAL PLANTROOM ENCLOSURE
- VSE - VERTICAL SCREENING ELEMENTS



PLANS AND DOCUMENTS
referred to in the ULDA
APPROVAL dated 19/3/10

Cox Rayner
Level 12, 3 Edward St, Brisbane QLD 4000 Australia
Tel: 8177 2810 0844 Fax: 8177 2810 0541
Email: info@coxrayner.com.au
The Cox Group Pty Ltd ACN 102 558 891

COX

Architecture Planning Urban design Interior design Health facility design

JOINT VENTURE
PARTNERS
Devine
LIMITED LEIGHTON PROPERTIES

Client

Project
**HAMILTON HARBOUR
KINGSFORD SMITH DRIVE
HAMILTON**

Drawing Title
**COMMERCIAL C2
EAST ELEVATION**

Document Control Status:
**DA ISSUE
NOT FOR CONSTRUCTION**

Original Scale at A1:

North: Key Plans:

CAD File No:	K\1	Date:	JUNE 2009
Drawn:	SD	Date:	
Co-ordinated:		Date:	
Proj. Architect:	-	Date:	
Proj. Director:	-	Date:	
Scale:	AS NOTED	Project No:	408035
Drawing Number:	Revision:		
A-C2-30-01			5

Rev	Description	By	Date
1	DA ISSUE	SD	16.10.08
2	PRE-JUNE '09 DA REVIEW	SD	04.06.09
3	ULDA SUBMISSION	SD	18.06.09
4	ULDA RE-SUBMISSION	SD	27.11.09

PLANS AND DOCUMENTS
referred to in the ULDA
APPROVAL dated 19/3/10

Cox Raynor

Level 2, 2 Edward St, Brisbane QLD 4000 Australia
Tel: 617 3210 0844 Fax: 617 3210 0541
Email: info@brisbane.cox.com.au
The Cox Group Pty Ltd ACN 002 535 891

Architecture Planning Urban design Interior design Health facility design

JOINT VENTURE

PARTNERS

Devine
PARTNERS
 LEIGHTON PROPERTY SERVICES

100%

**HAMILTON HARBOUR
KINGSFORD SMITH DRIVE
HAMILTON**

Drawing Title

COMMERCIAL C2
SECTION A-A

Document Control Status:

DA ISSUE
NOT FOR CONSTRUCTION

Original Scale at A1:

North:



CAD File No: K-1

Drawn: PF Date: JUNE 2009

• *positive opinion*

© 2006 The Authors

proj. Architect:

Proj. Director: •

cabo:

AS NOTED

Drawing Number:

A-C2-

