

A-R3-21-01	4
------------	---

1:100@A1 / 1:200@A3

PLANS AND DOCUMENTS
referred to in the ULDA
APPROVAL dated 19/3/10

Level 2, 2 Edward St, Brisbane QLD 4000 Australia
Tel: 617 3210 0844 Fax: 617 3210 0541
Email: info@brisbane.cox.com.au
The Cox Group Pty Ltd ACN 502 535 891

Architecture Planning Urban design Interior design Health facility design

Devine
LIMITED
LEIGHTON PRO

Project
HAMILTON HARBOUR
KINGSFORD SMITH DRIVE
HAMILTON

RESIDENTIAL TOWER 3 -
LEVEL 3 FLOOR PLANDA ISSUE
NOT FOR CONSTRUCTION

North



Drawn:	Date:
--------	-------

1	2	
---	---	---	---	---	---	---	---	---	----	----	-----	-----	

Country	Year	Value
Algeria	2000	0.00
Algeria	2001	0.00
Algeria	2112	

Proj. Architect:	Date:
------------------	-------

Proj. Director:	-	Date:
-----------------	---	-------

Scale:	Project No:
--------	-------------

AS NOTED	408035
----------	--------

Drawing Number:	Revision:
-----------------	-----------

A-R3-21-04 4

01 LEVEL 3 FLOOR PLAN
- 1:100@A1 / 1:200@A3

[illegible]

LEGEND

- PS - PRIVACY SCREEN
SH - SUNHOOD
RRC - RIVERSTONE ROOF COVER
PLT - PLANTER
TRC - TERRACE
HPS - HORIZONTAL PRIVACY SCREENING
TO EXTENDED TERRACES BELOW
GAD - GLAZED ALFRESCO DINING
3B - THREE BEDROOM APARTMENT
2B - TWO BEDROOM APARTMENT
1B - ONE BEDROOM APARTMENT

PLANS AND DOCUMENTS
referred to in the ULDA
APPROVAL dated 19/3/10

Cox Raynes
Level 2,
Tel: 01773 551111
Email: info@cox-raynes.co.uk
The Cox Raynes Group

Architecture Planning Urban design Interior design Health facility design

JOINT VENTURE

Devine[®]
LIMITED

Client

Project
HAMILTON HARBOUR
KINGSFORD SMITH DRIVE
HAMILTON

Drawing Title

**DA ISSUE
NOT FOR CONSTRUCTION**

Original Scale at A1:

North:

Key Plan:

CAD File No: K:\1-2008\108035\Drawings\DWG\A_B3_20.04

Drawn: _____ Date: _____

Coordinated:	Date:
--------------	-------

Prinl. Architect:	Date:
---------------------------------	---------------------

Small Diameter	Date:
----------------	-------

Grader	Planned work hours


AS NOTED	408035
----------	--------

Drawing Number: _____ Revision: _____

A-K3-30-01 3

02 NORTH ELEVATION
1:200@A1 / 1:400@A3

01 WEST ELEVATION
1:200@A1 / 1:400@A3

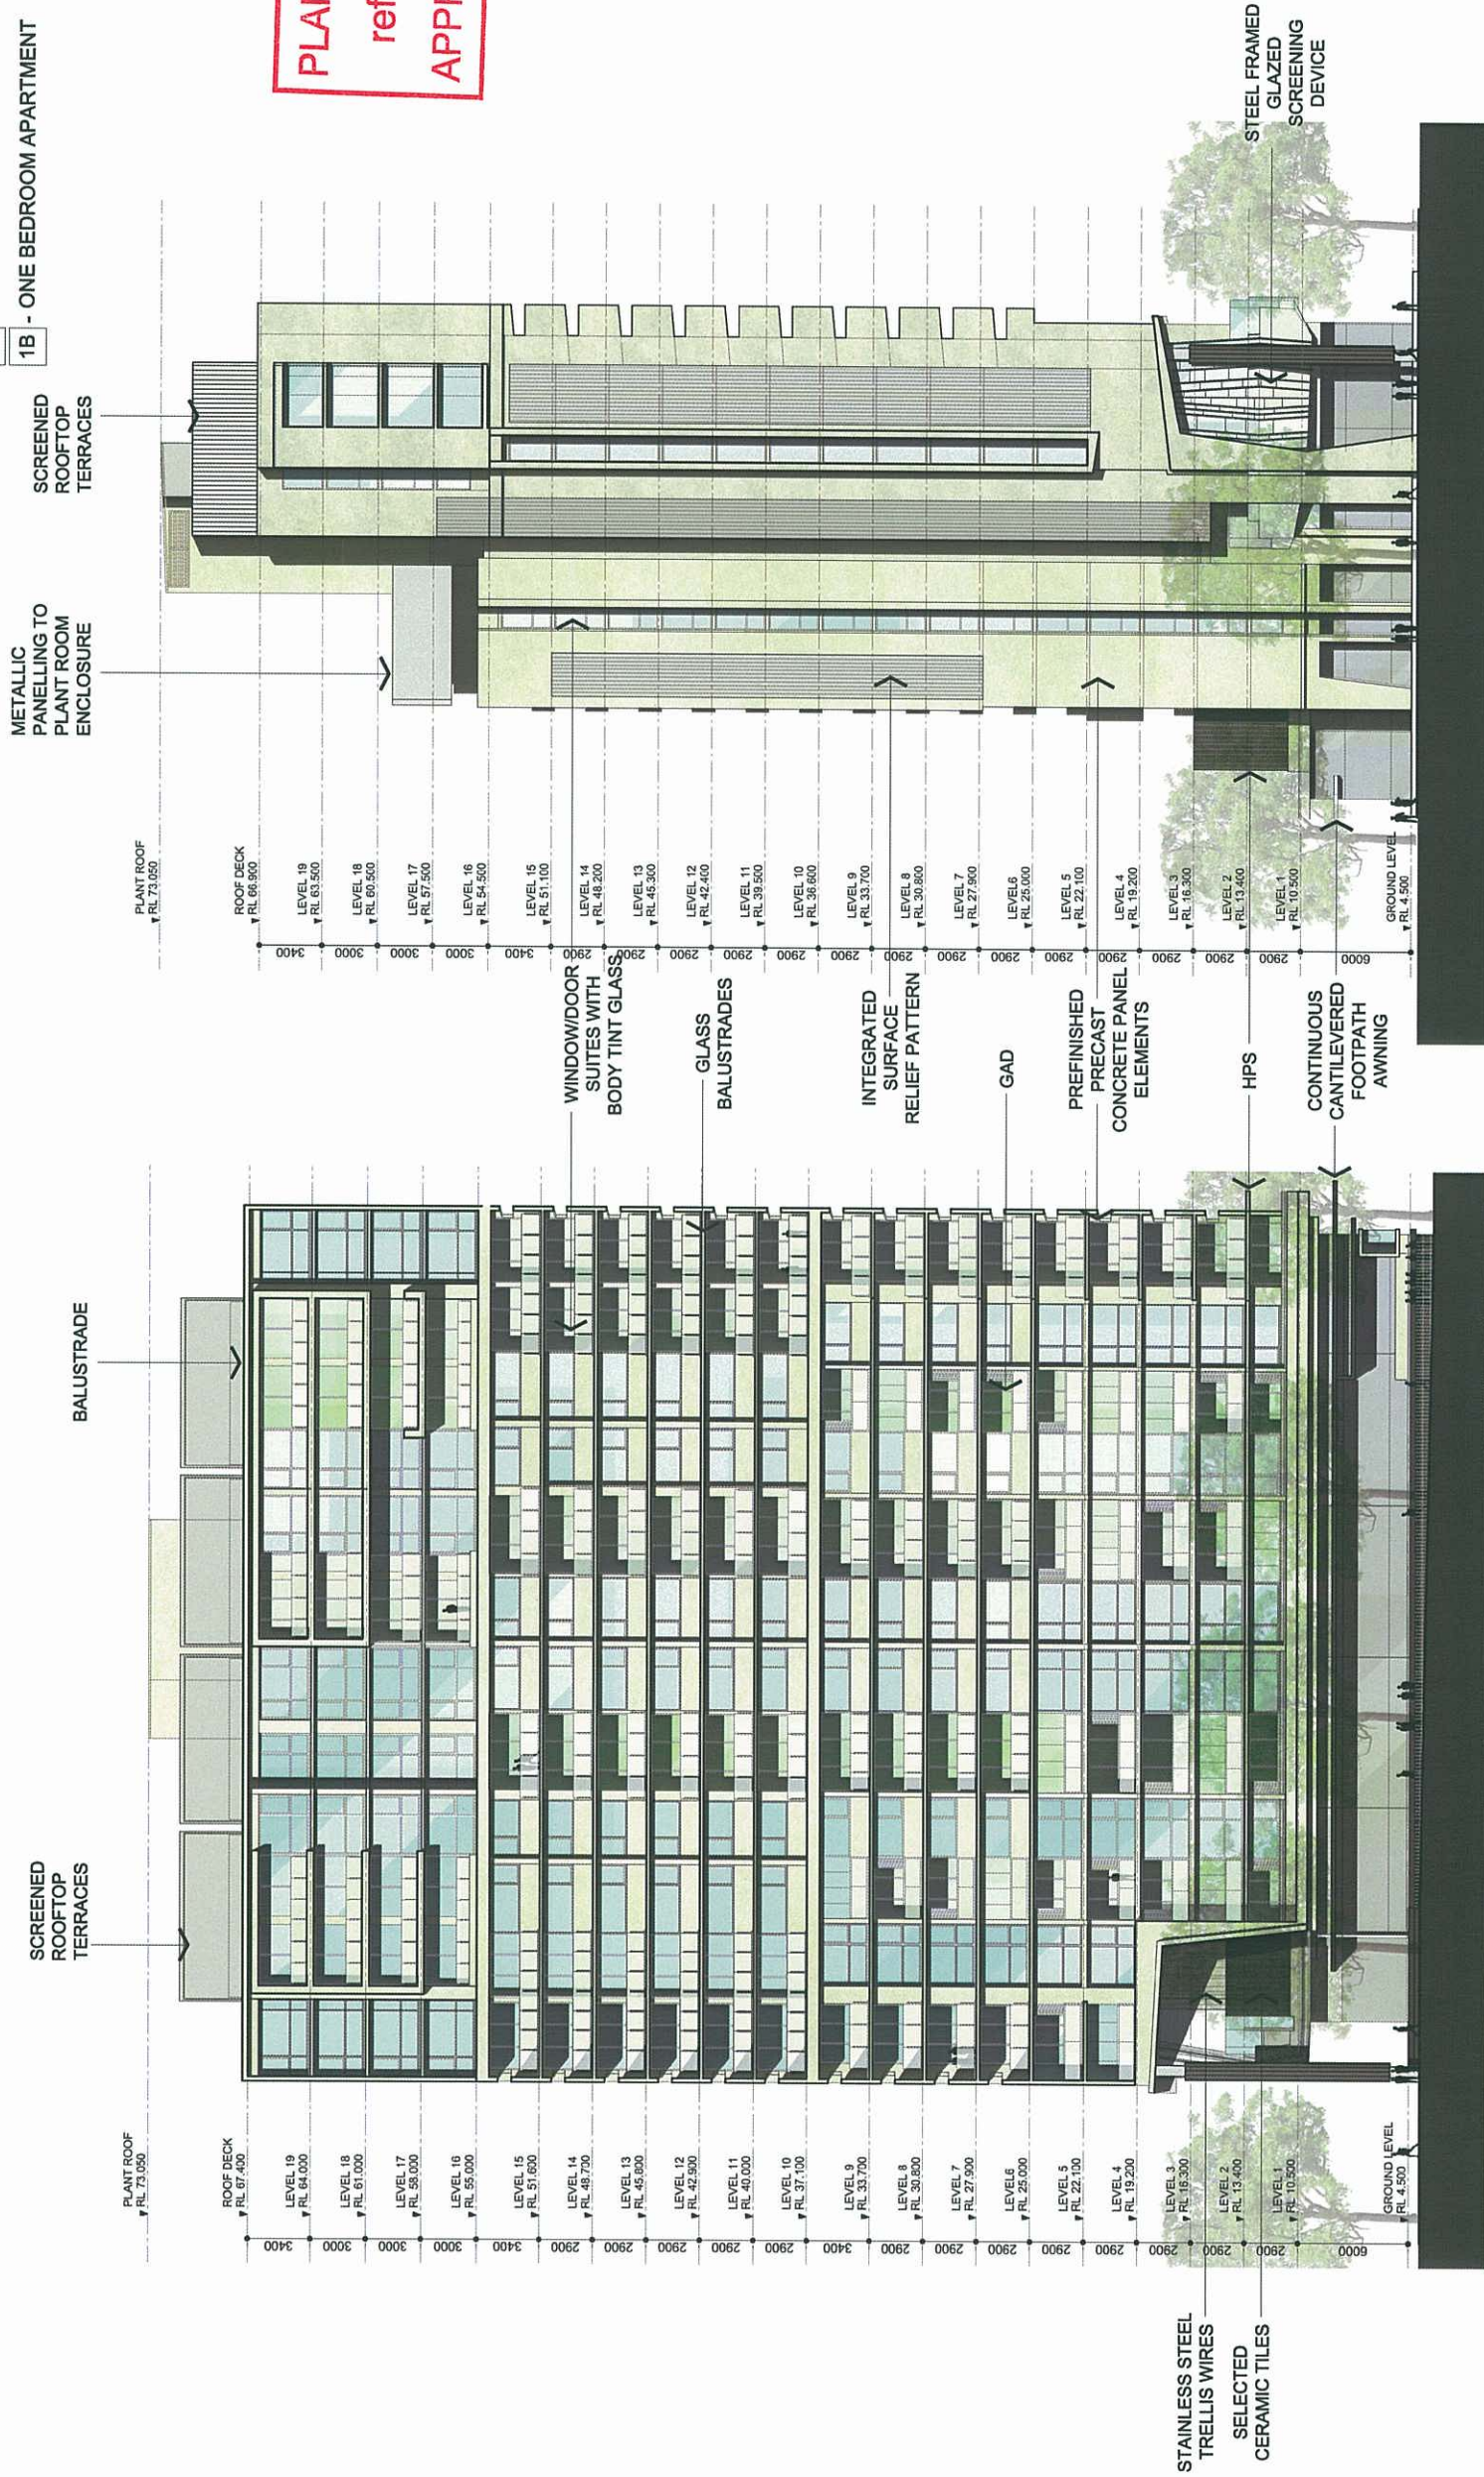

[illegible]

LEGEND

PS - PRIVACY SCREEN

SH - SUNHOOD

RRC - RIVERSTONE ROOF COVER

PLT - PLANTER

TRC - TERRACE

**HPS - HORIZONTAL PRIVACY SCREENING
TO EXTENDED TERRACES BELOW**

GAD - GLAZED ALFRESCO DINING

3B - THREE BEDROOM APARTMENT

3 DECEMBER 2004

2B - TWO BEDROOM APARTMENT

PLANS AND DOCUMENTS
referred to in the ULDA
APPROVAL dated 19/3/10

Cox Rayner

Level 2, 2 Edward St, Brisbane QLD 4000 Australia
Tel: 617 3210 0944 Fax: 617 3210 0541
Email: info@brisbane.cox.com.au
The Cox Group Pty Ltd ACN 002 535 891

Architecture Planning Urban design Interior design Health facility design

JOINT VENTURE
PARTNERS

Devine
LIMITED

Client

Project
HAMILTON HARBOUR
KINGSFORD SMITH DRIVE
HAMILTON

Drawing Title

RESIDENTIAL TOWER 3 -
EAST AND SOUTH
ELEVATION

Document Control Status:

DA ISSUE

NOT FOR CONSTRUCTION

Original Scale at A1:

North: _____ Key Plan: _____

CAD File No: K:\1-2008\408035\Drawings\PI01A-B3-30-02

Drawn: _____ Date: _____

Coordinated:


00-000000.

Proj. Architect:

Proj. Director, _____ Date: _____

Scale: AS NOTED

4000

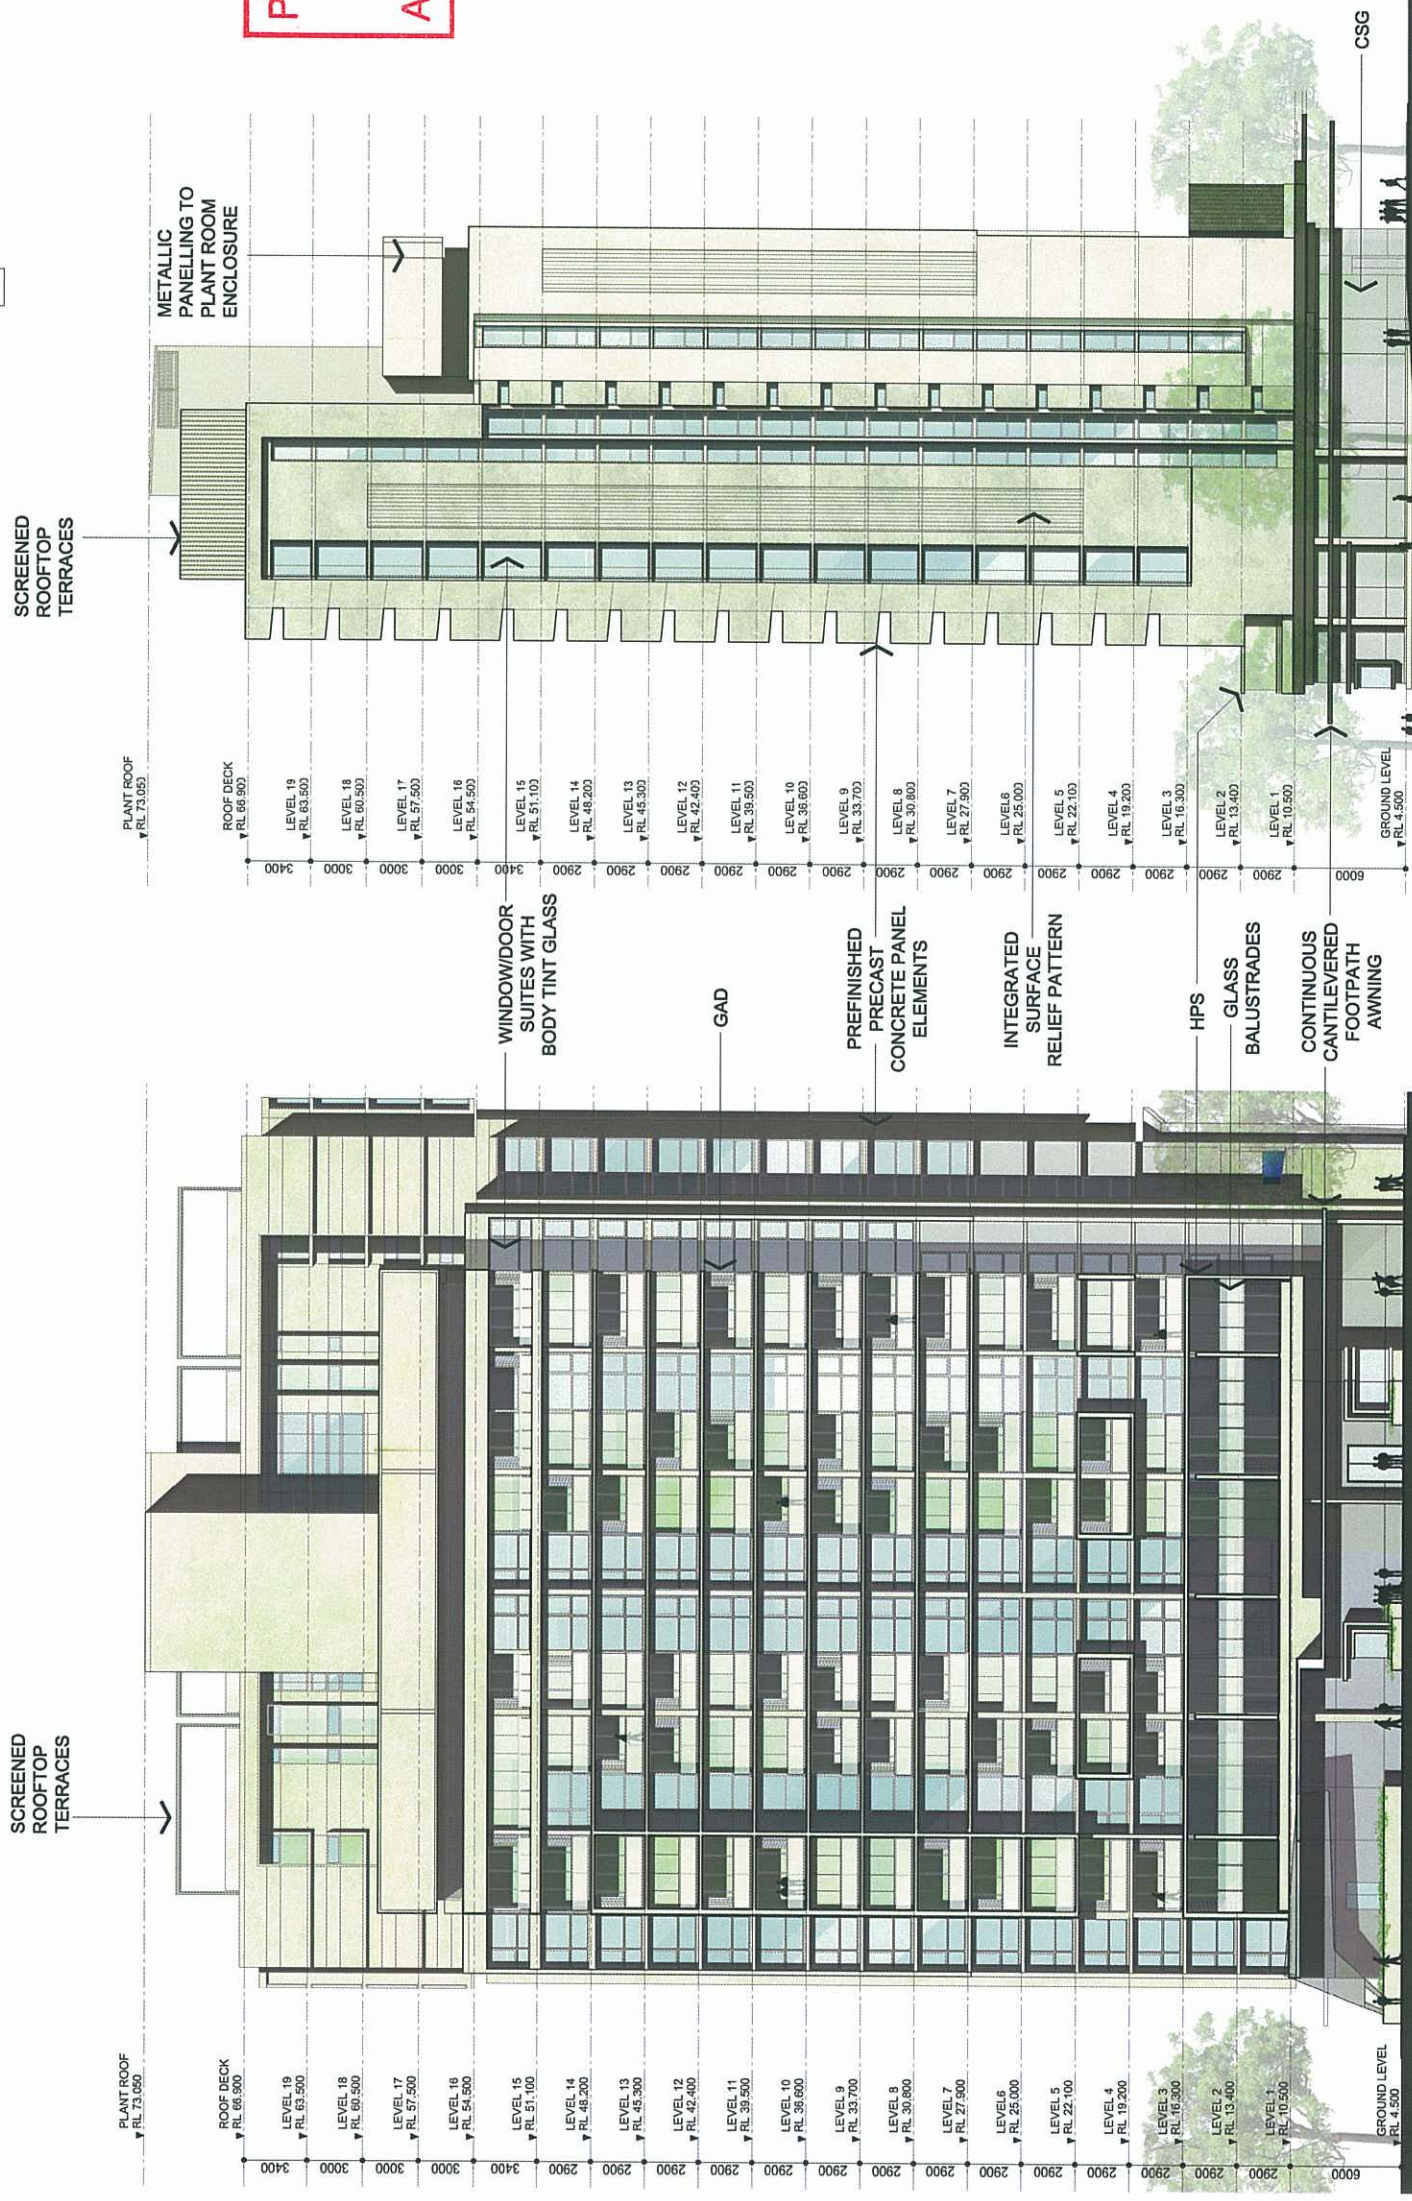

01 EAST ELEVATION
1:200@A1 / 1:400@A3

02 SOUTH ELEVATION
1:200@A1 / 1:400@A3

