


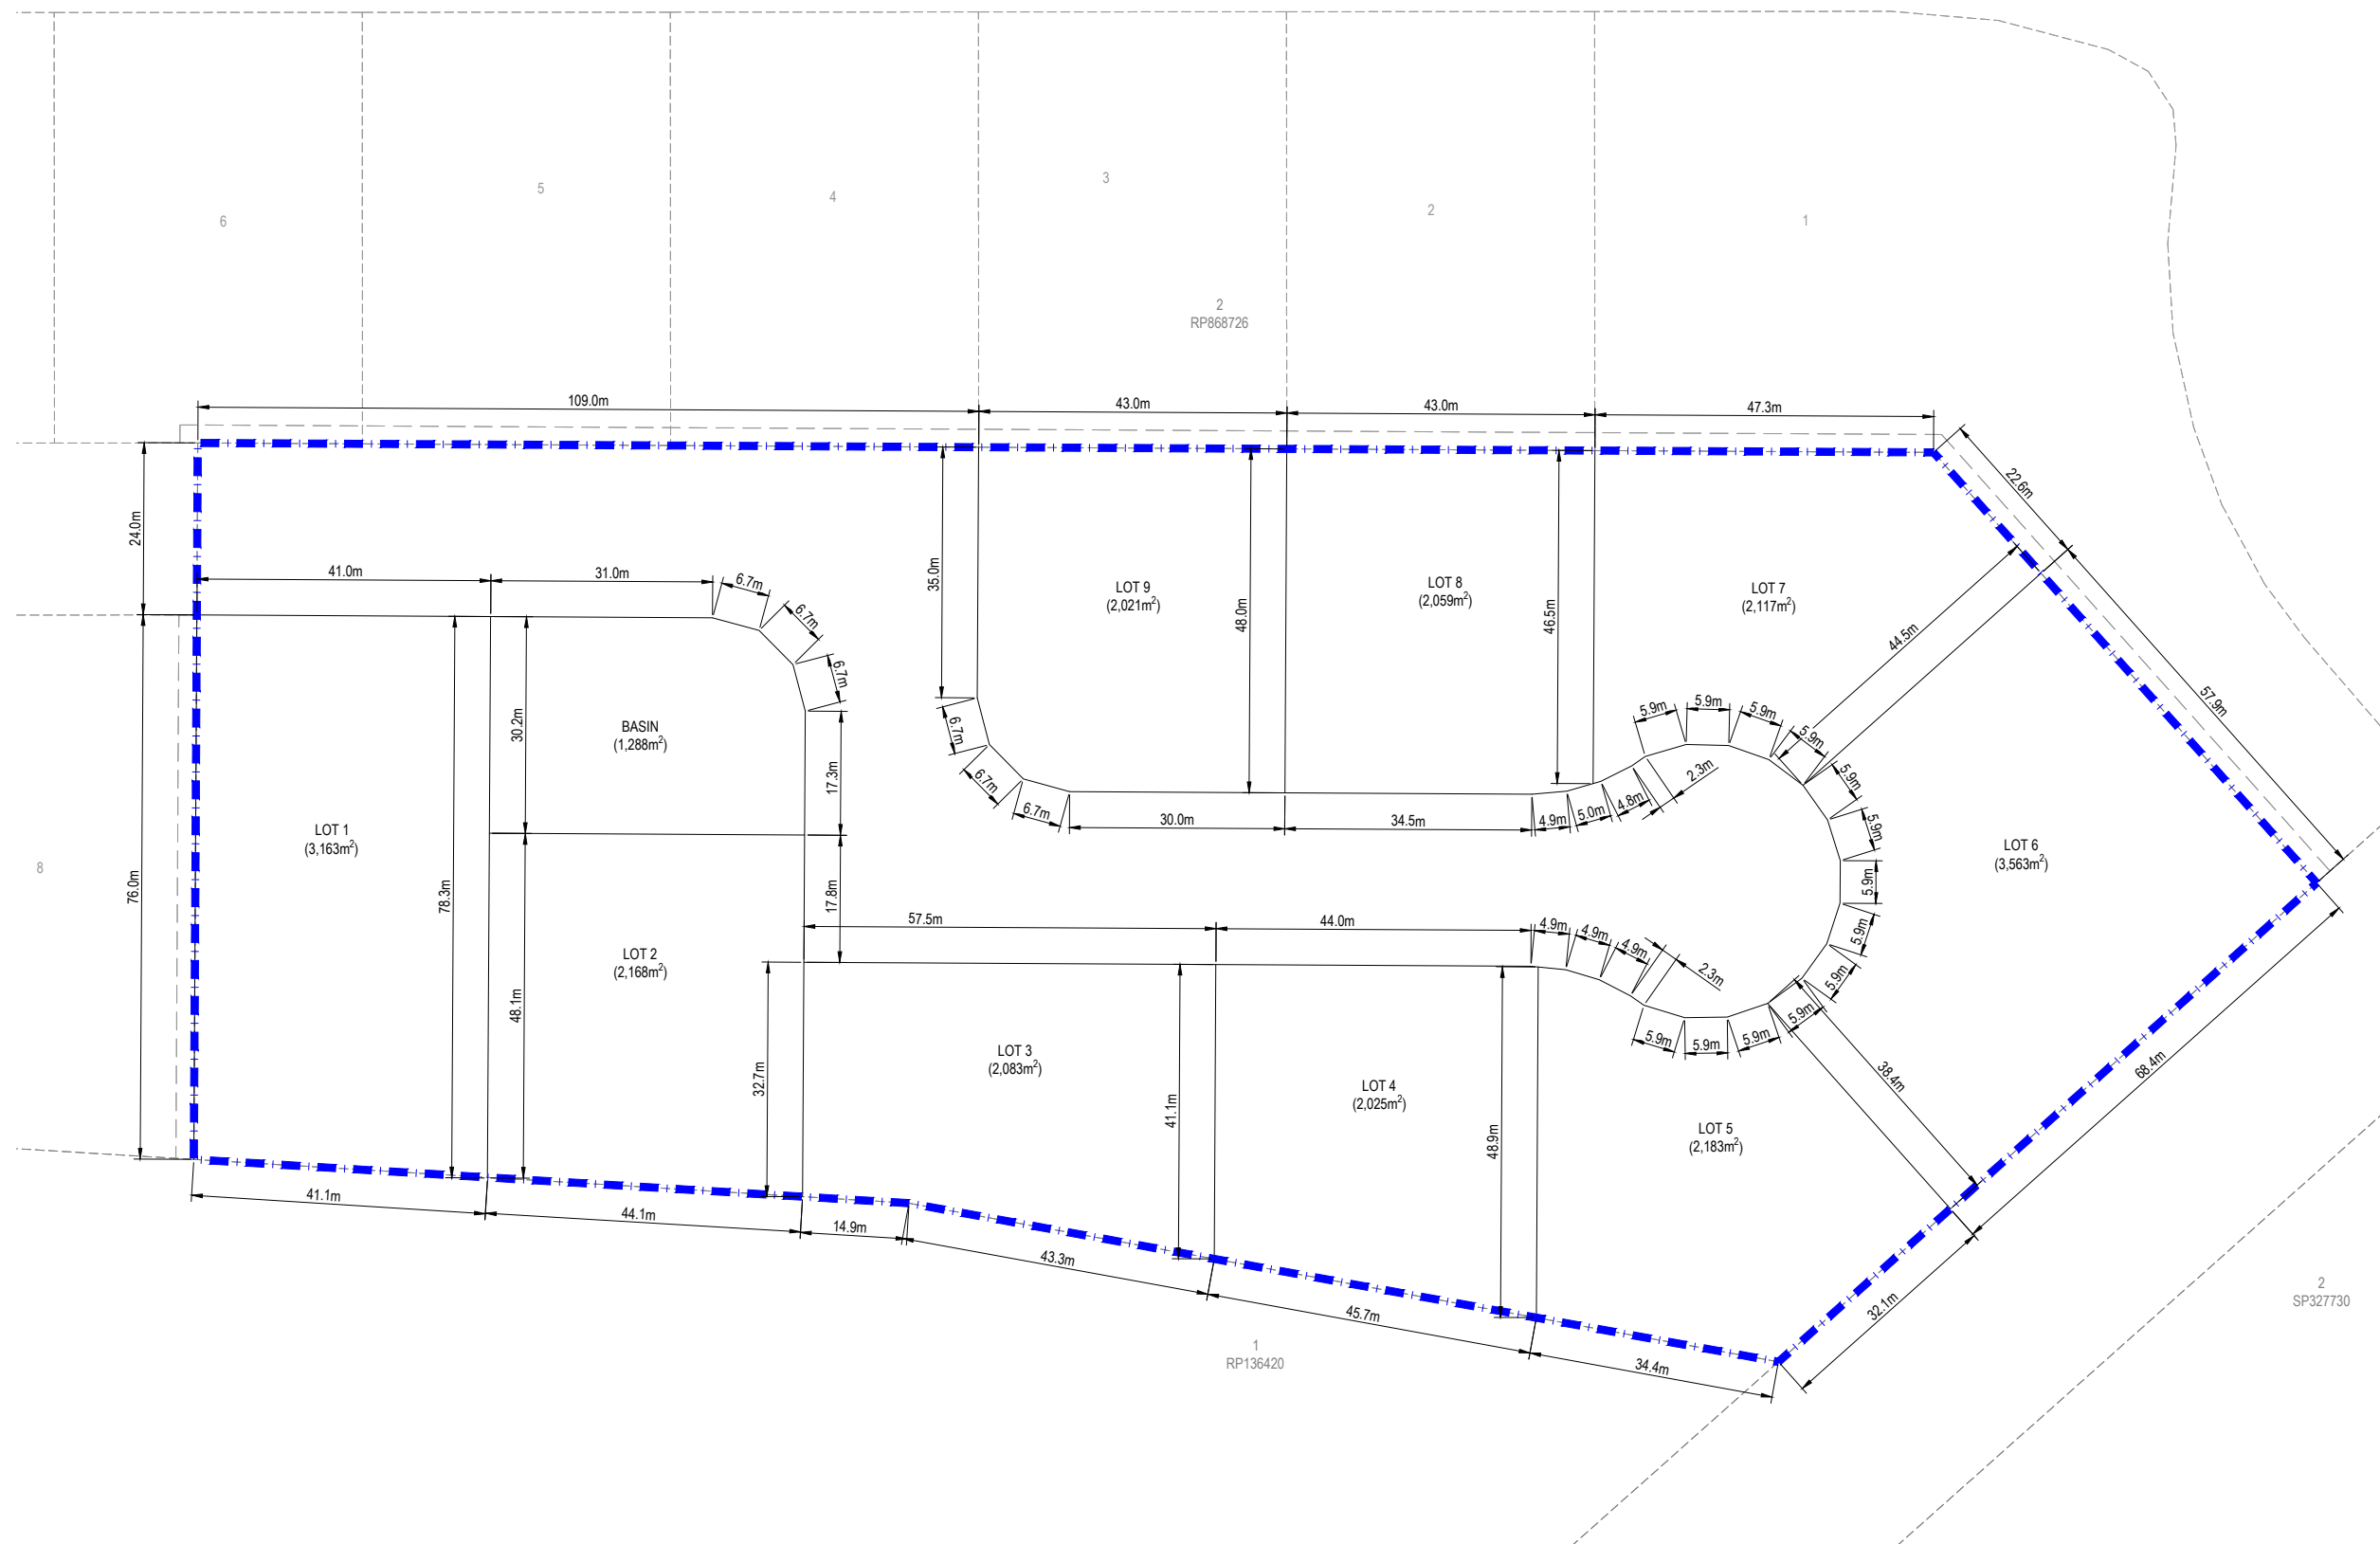

Prepared for : NORTHROCK MARULAN PTY LTD

ROL LAYOUT PLAN
806-818 GREENBANK RD, NORTH MACLEAN

5 0 5 10 15 20 25m
1 : 500 (FULL SIZE)

BE240612--SK01-B

Designer : LIONEL LETCHER
Checked : BLAKE HALL
Date : 03-03-2026



Gold Coast | Brisbane | Toowoomba
Ipswich | Moreton Bay | Sunshine Coast
Phone: +61 7 5509 6400
Fax: +61 7 5509 6411
Email: admin@burchills.com.au
Coote Burchills Engineering Pty Ltd
ABN 76 166 942 365