



SCALE 1:250

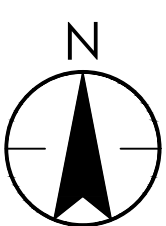

SCALE 1:250

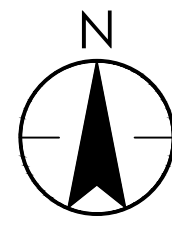

SCALE 1:250



Width	: 1.94
Track	: 1.84
Lock to Lock Time	: 6.0
Steering Angle	: 33.9




Width	: 2.50
Track	: 2.50
Lock to Lock Time	: 6.0
Steering Angle	: 38.7



Width	: 2.50
Track	: 2.50
Lock to Lock Time	: 6.0
Steering Angle	: 36.5

- PROPOSED KERB INVERT
 _____ PROPOSED KERB BACK
 _____ PROPOSED LOT BOUNDARY
 _____ PROPOSED FOOTPATH
 - - - - - PROPOSED ROAD VERGE

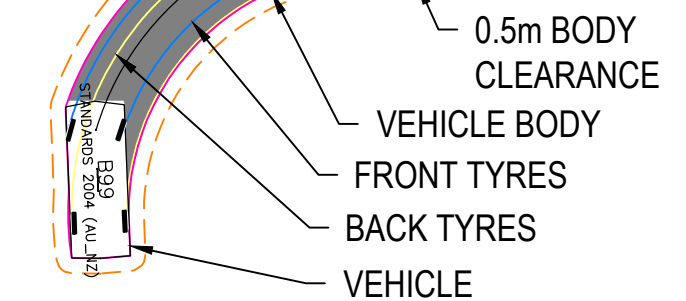

SCALE 1:250



Sydney Tel: 02 9496 7700

© Stantec Limited All Rights Reserved.
This document is produced by Stantec Limited solely for the benefit of and use by the client in accordance with the terms of the retainer. Stantec Limited does not and shall not assume any responsibility or liability whatsoever to any third party arising out of any use or reliance by third party on the content of this document.

KROYMANS DEVELOPMENTS PTY LTD

PINECREST MASTERPLANNED COMMUNITY
ROCKY CREEK PINECREST - STAGE 5
VEHICLE TURN MANOEUVRES

Date
07.11.2024

304701183-STN-08-200-SK05 1
Drawing Number Revision