


B85

Width : 1870
Track : 1770
Lock to Lock Time : 6.0
Steering Angle : 34.1

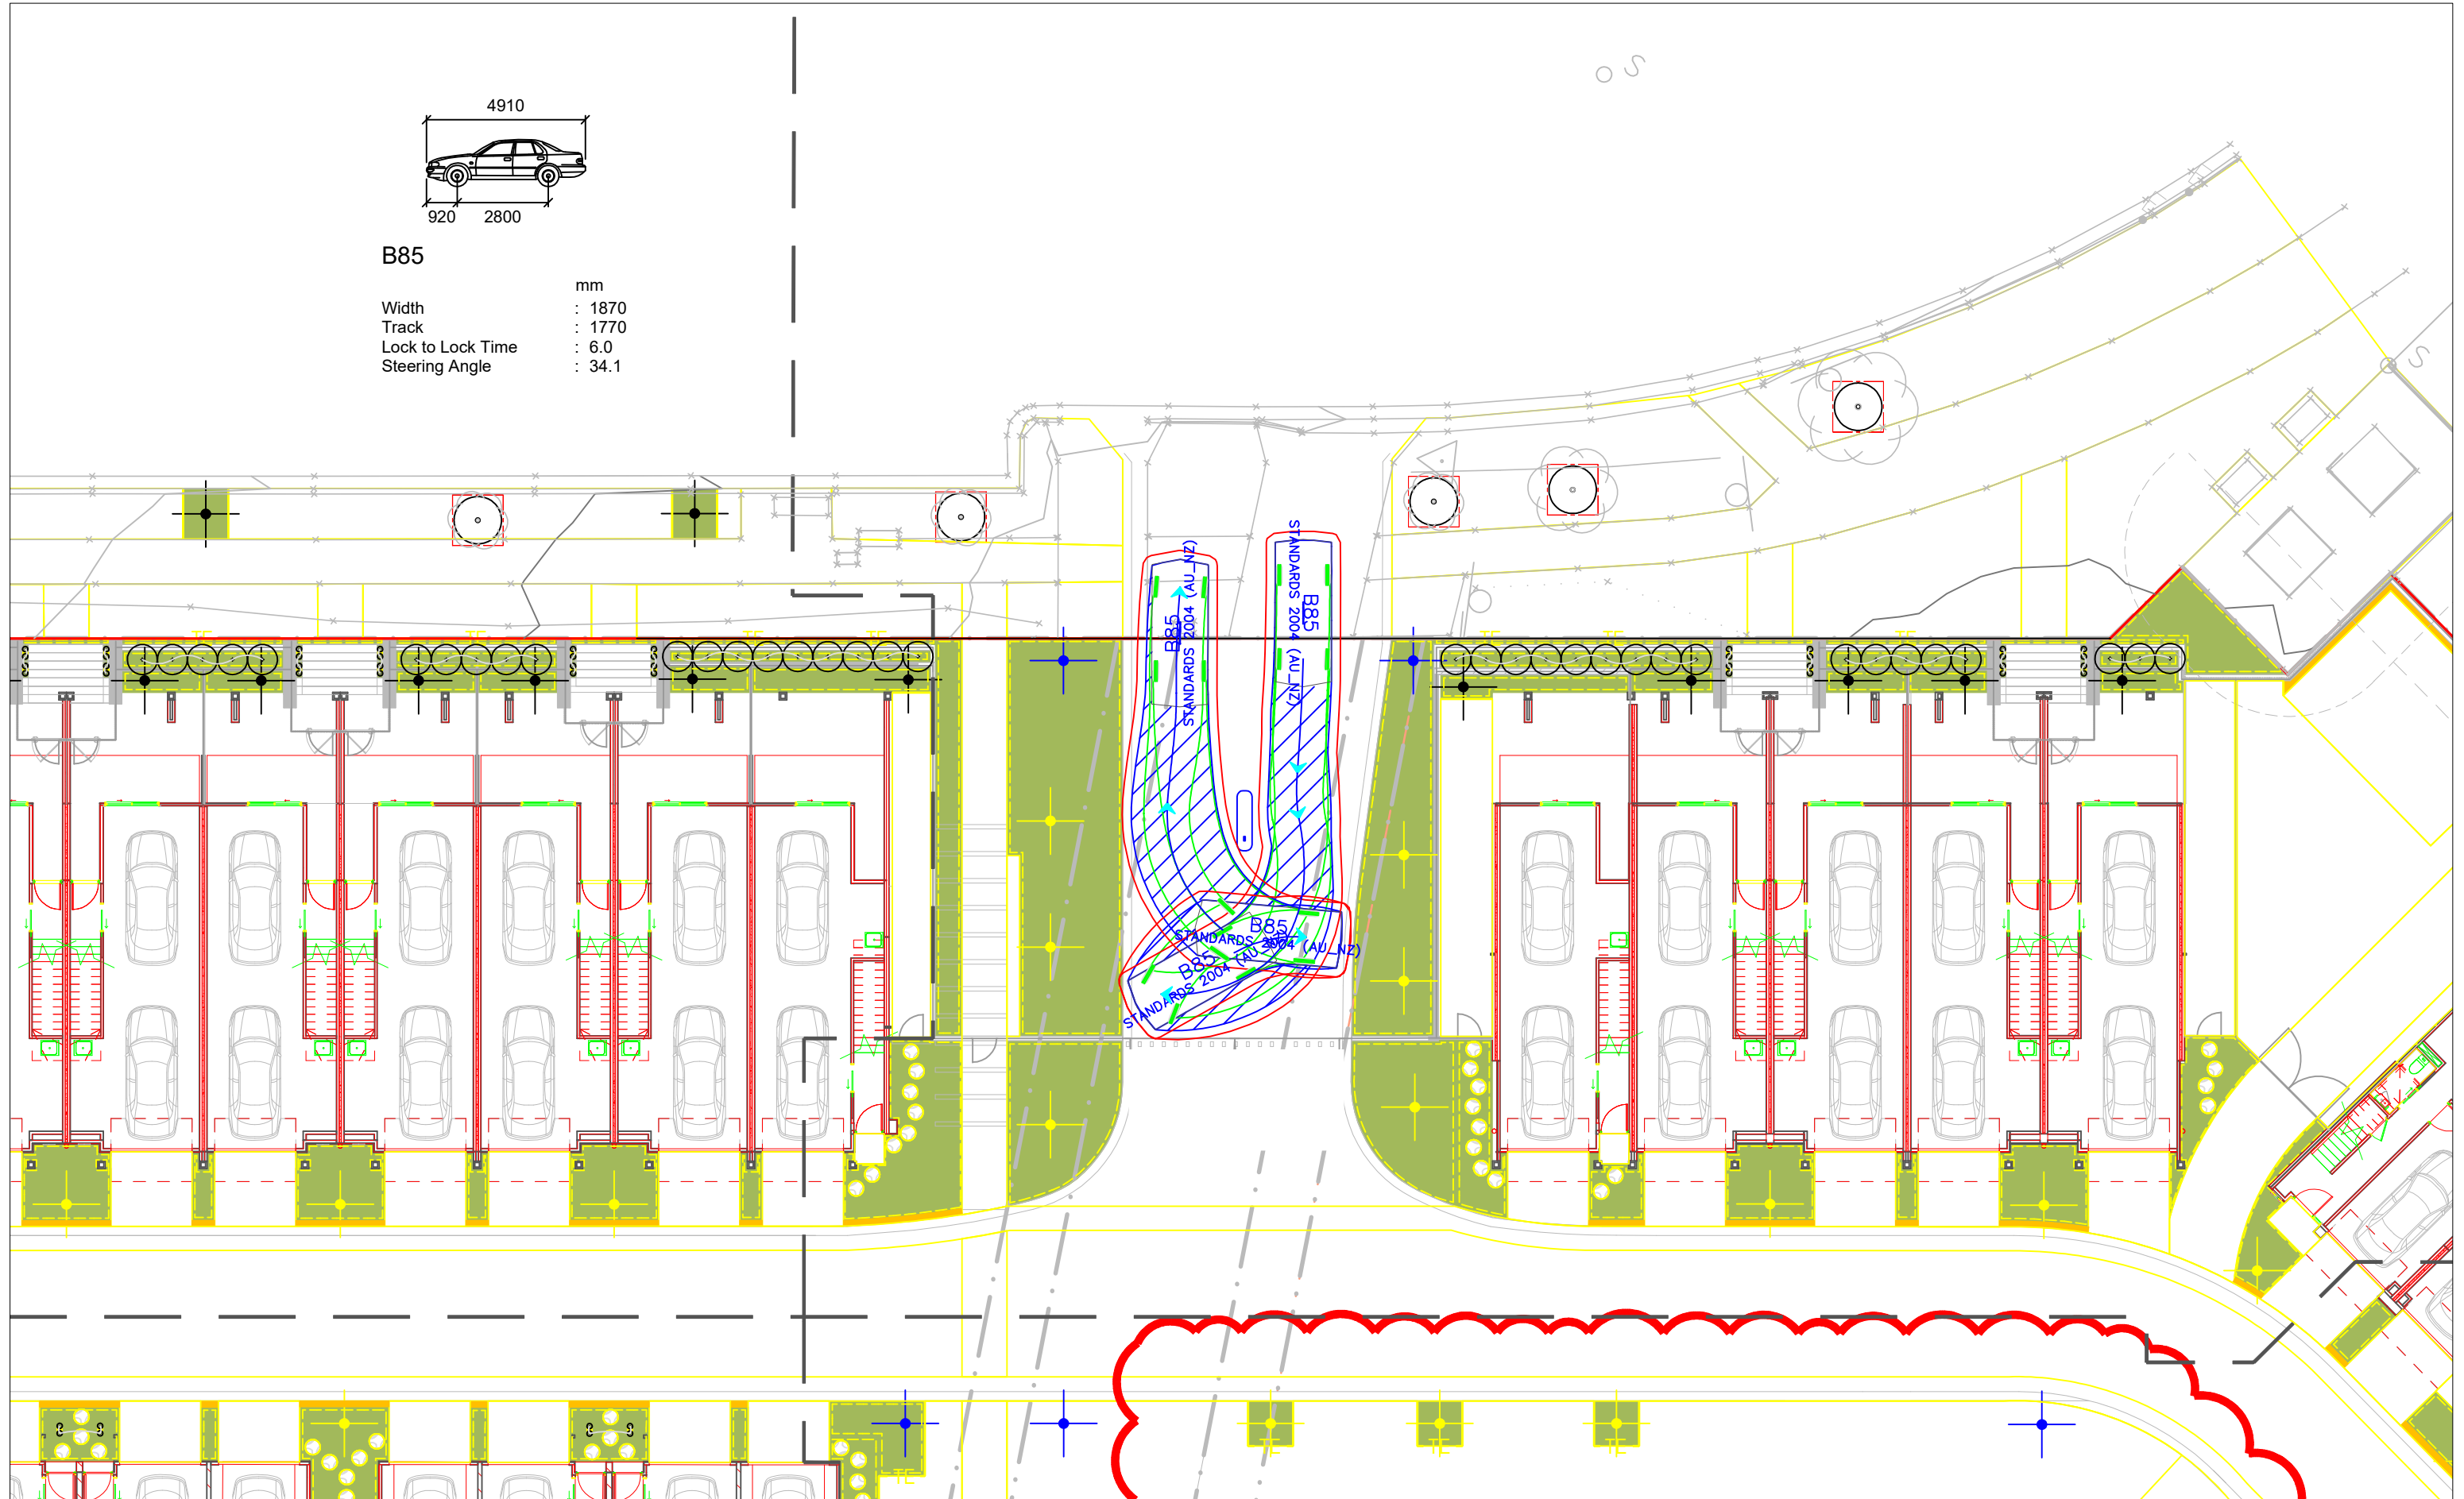

I, Richard Quinn (RPEQ 08565), certify that the swept paths have been carried out in accordance with AS2890.1 and/or AS2890.2

Richard Quinn

LEGEND

- Vehicle Wheelpath
- Body of Vehicle
- 300mm Clearance Envelope from Body of Vehicle

drawing title			
1 Clarke Street, Southport Vehicle Tracking Analyses			
drawn: RQ	Scale: 1:200 @ A3	date: 24/03/2026	
The base drawing is provided to Q Traffic by others. This drawing is draft for discussion purposes only			
2218_TPA15	SK.03	A	
project no.	drawing no.	rev	