





Location Plan



View approach from west

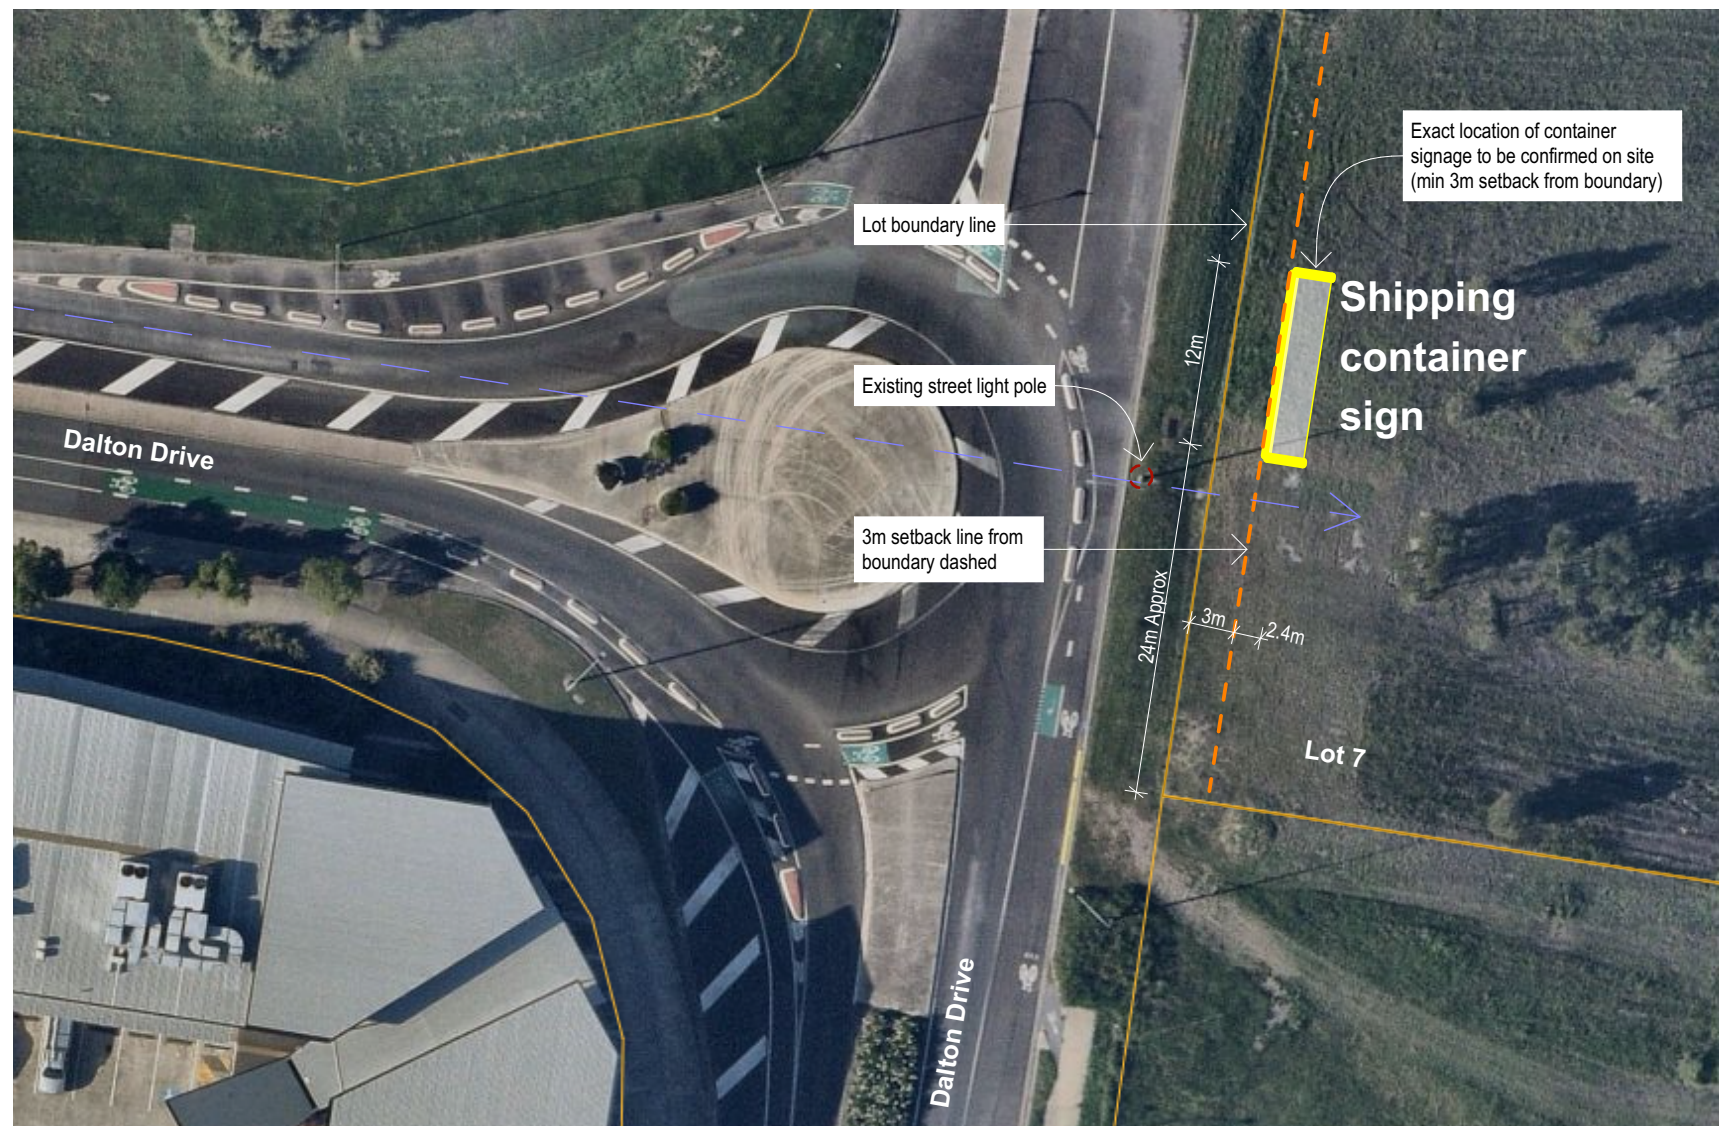

View approach from south

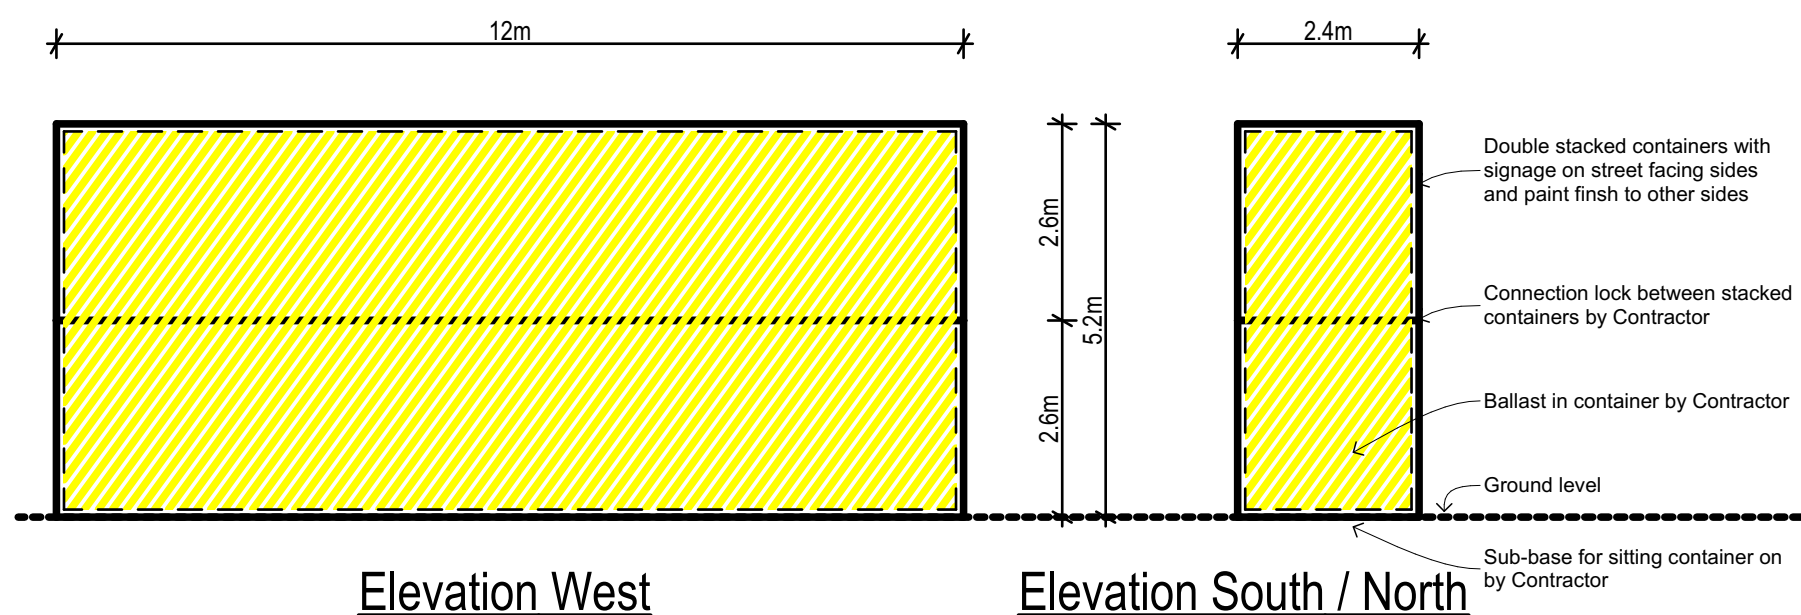

Elevation West

Elevation South / North

PLANS AND DOCUMENTS
referred to in the PDA
DEVELOPMENT APPROVAL

Approval no: DEV2026/SCR/4561

Date: Date



Maroochydore City Centre

Dalton Drive Container Signage Plan

16/02/2026