



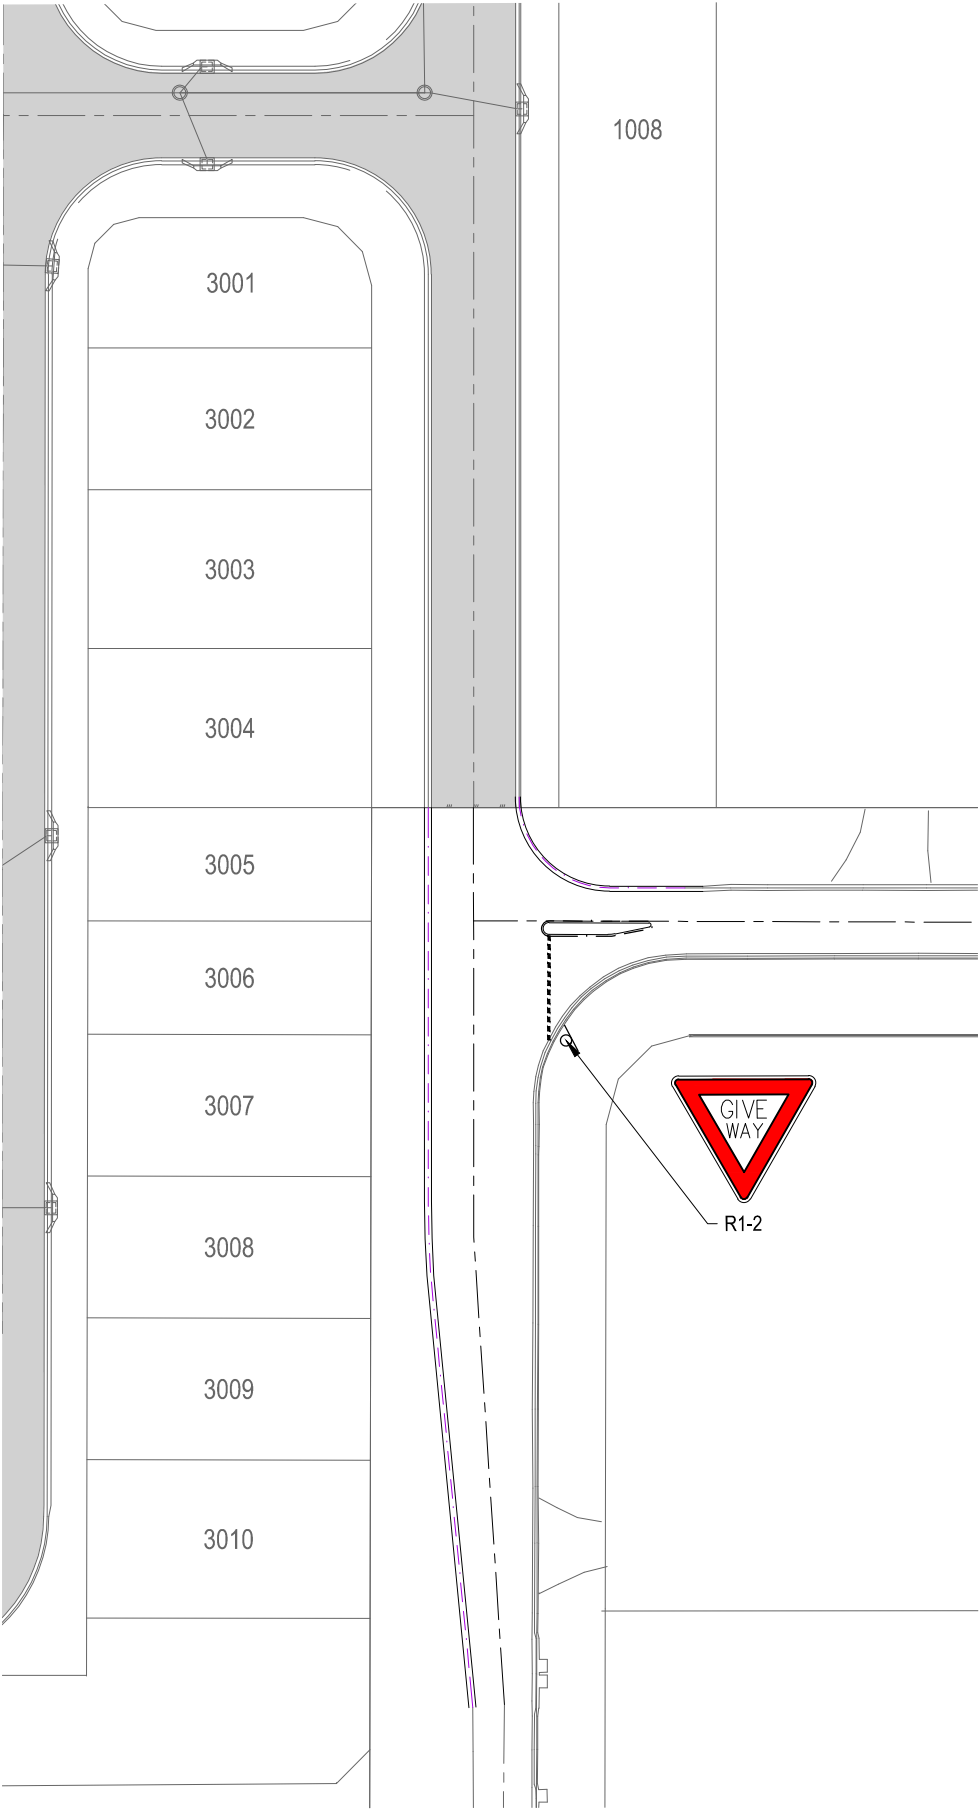

INTERIM ARRANGEMENT

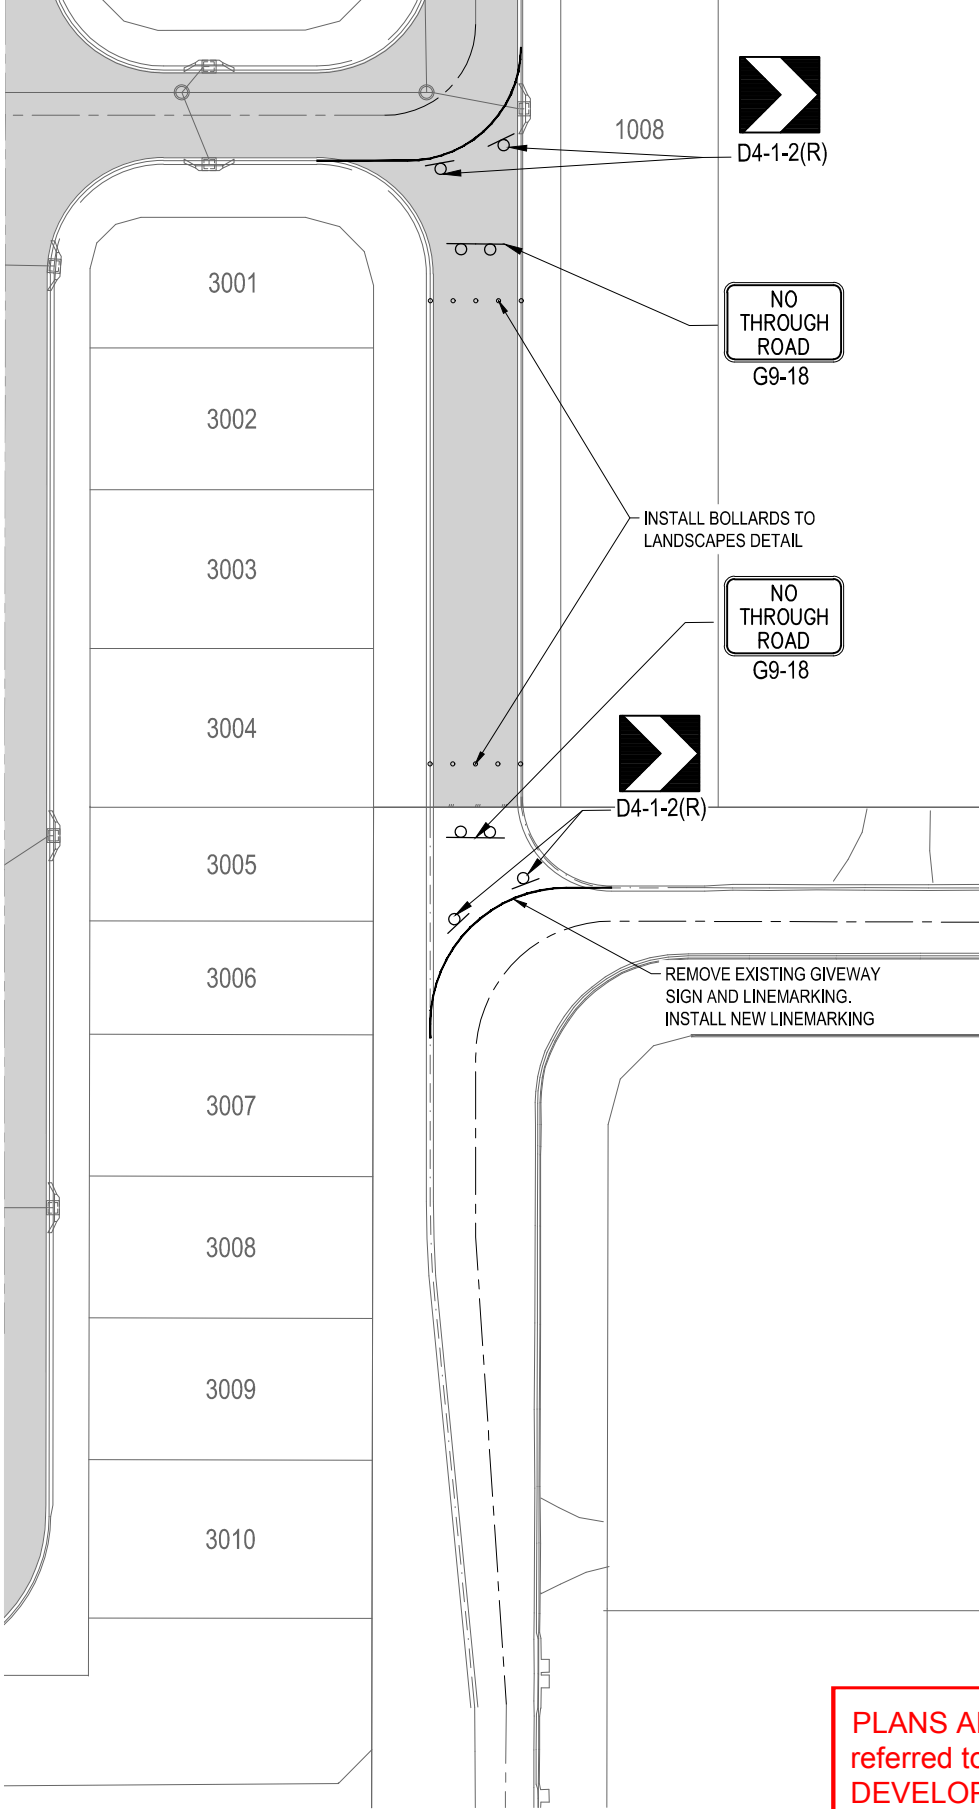

ULTIMATE ARRANGEMENT

PLANS AND DOCUMENTS
referred to in the PDA
DEVELOPMENT APPROVAL

Approval no: DEV2025/1706
Date: 22 April 2026



INITIAL	DES	DRN	CHK	APP	DATE	AMENDMENT DETAILS	
	NV	JH	JM	SP	09.02.26		
AMENDMENTS							

STATUS	
FOR DISCUSSION	
APPROVED	
BY: -	RPEQ NO: -
SIGN:	DATE: 09.02.26

SCALE	
SCALE 1:750 (A1)	SCALE 1:1500 (A3)

© 2024 Egis Consulting Pty Ltd
www.egis-group.com

CLIENT
NORTH HARBOUR

PROJECT
NORTH HARBOUR PRECINCT 1

DRAWING TITLE		
FARRY ROAD ULTIMATE ACCESS CONFIGURATION		
PROJECT No.	DRAWING No.	REVISION
23-000077.03	SK03	-

DISCLAIMER: ALL DIMENSIONS TO BE CHECKED ON SITE BY CONTRACTOR PRIOR TO CONSTRUCTION. USE WRITTEN DIMENSIONS ONLY, DO NOT SCALE.