


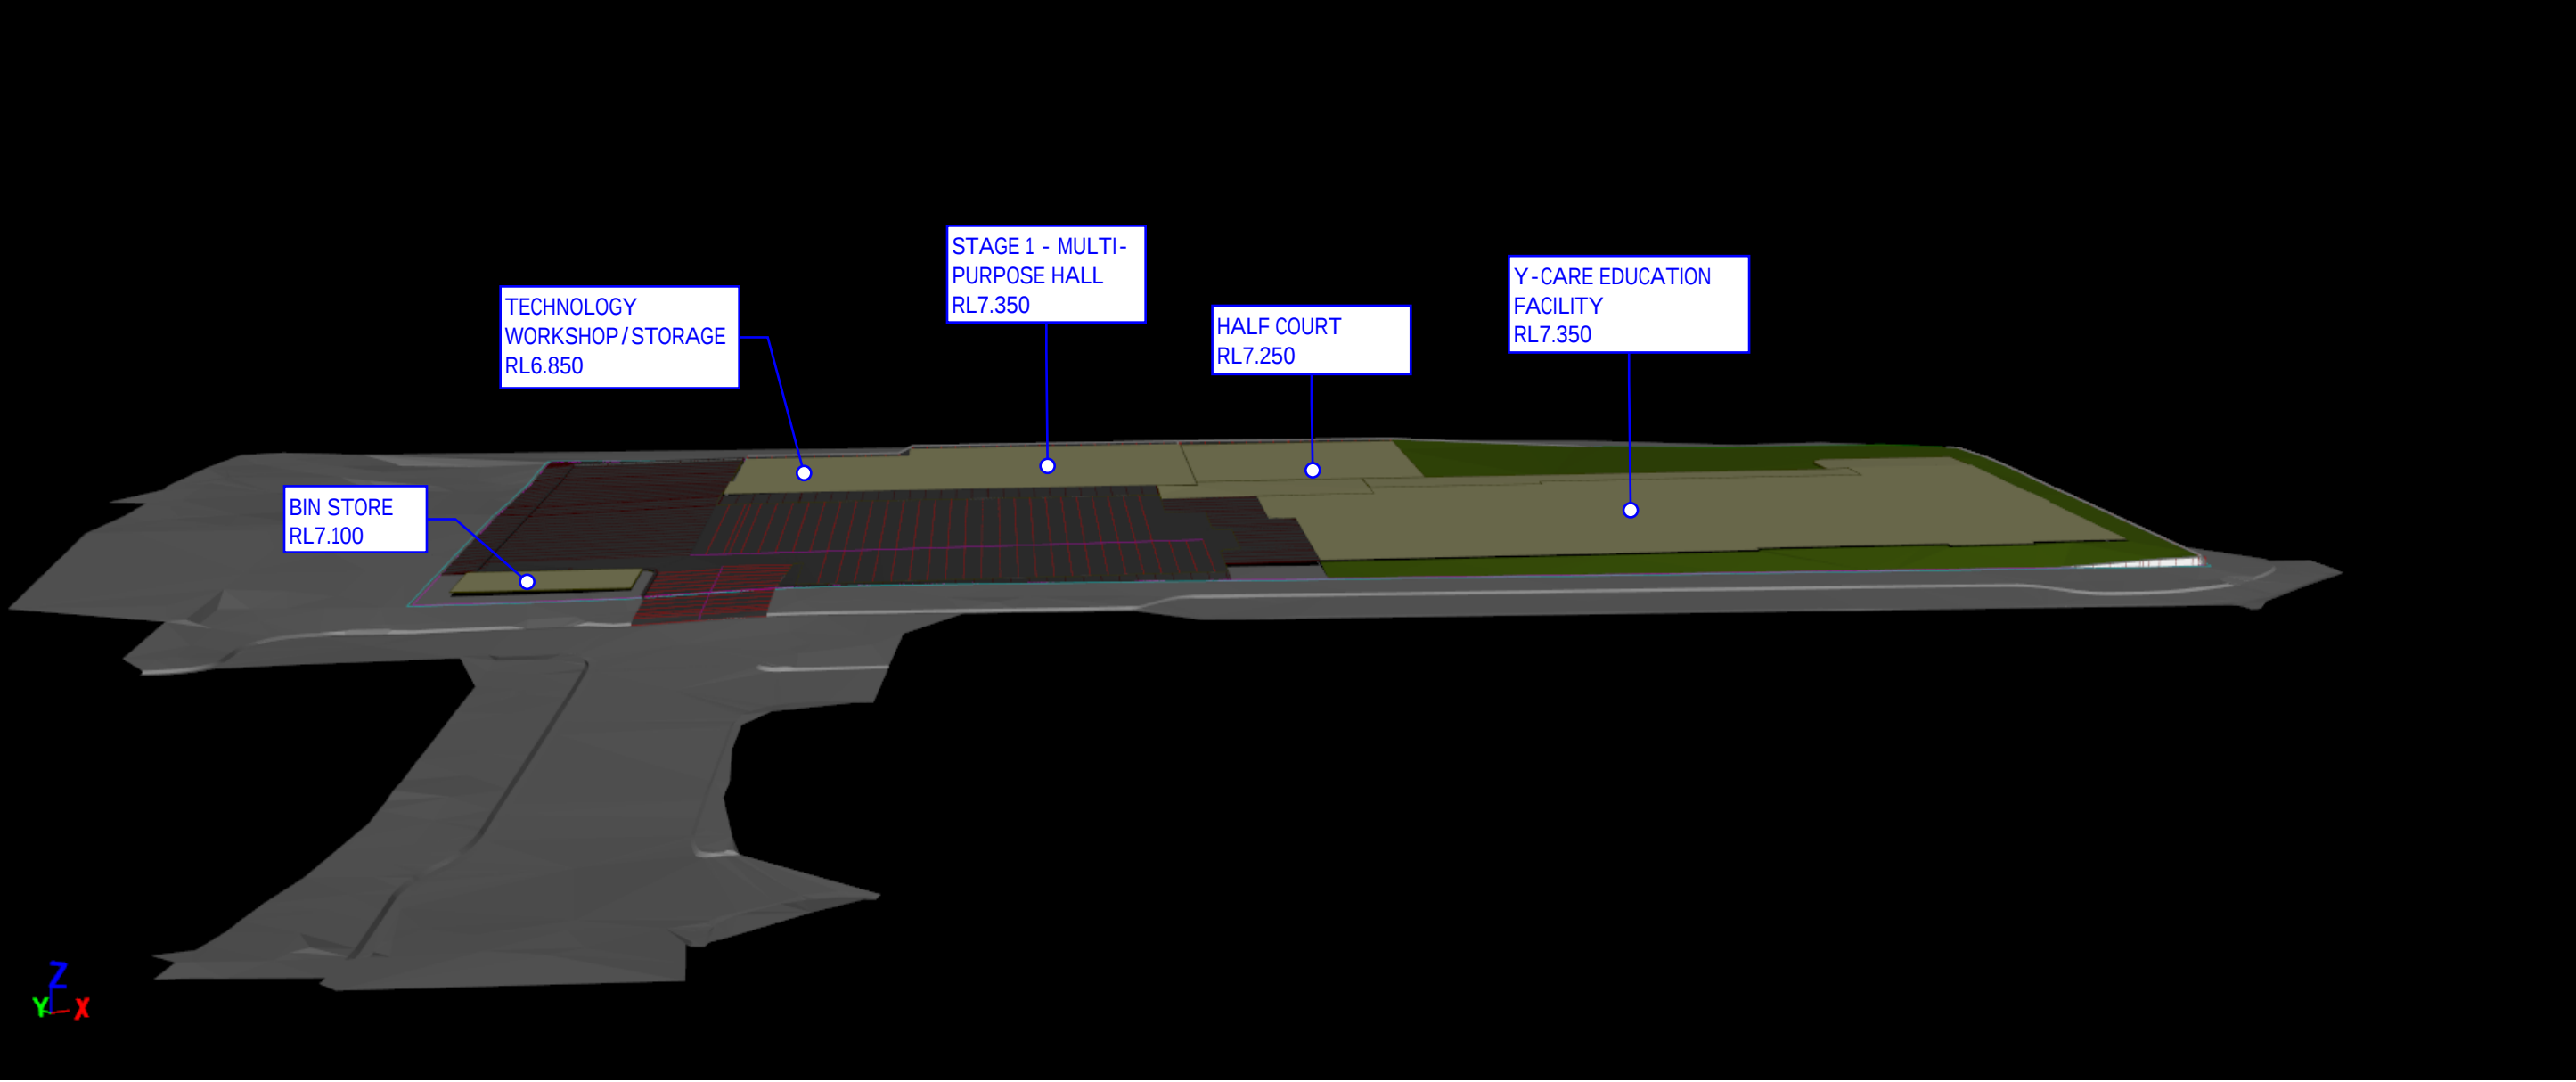

TITLE PREMINARY 3D VIEWS		
PROJECT Y-CARE BARINGA		
PREPARED BY SM	DATE 05/03/2026	SKETCH No. SK01



**MILANOVIC NEALE
CONSULTING ENGINEERS**


BRISBANE
PH No. (07) 3255 1877

IPSWICH
PH No. (07) 3281 6603

**CIVIL
STRUCTURAL
TRAFFIC
PROJECT MANAGEMENT**

SYDNEY
PH No. 1300 827 901

GOLD COAST
PH No. 1300 827 901

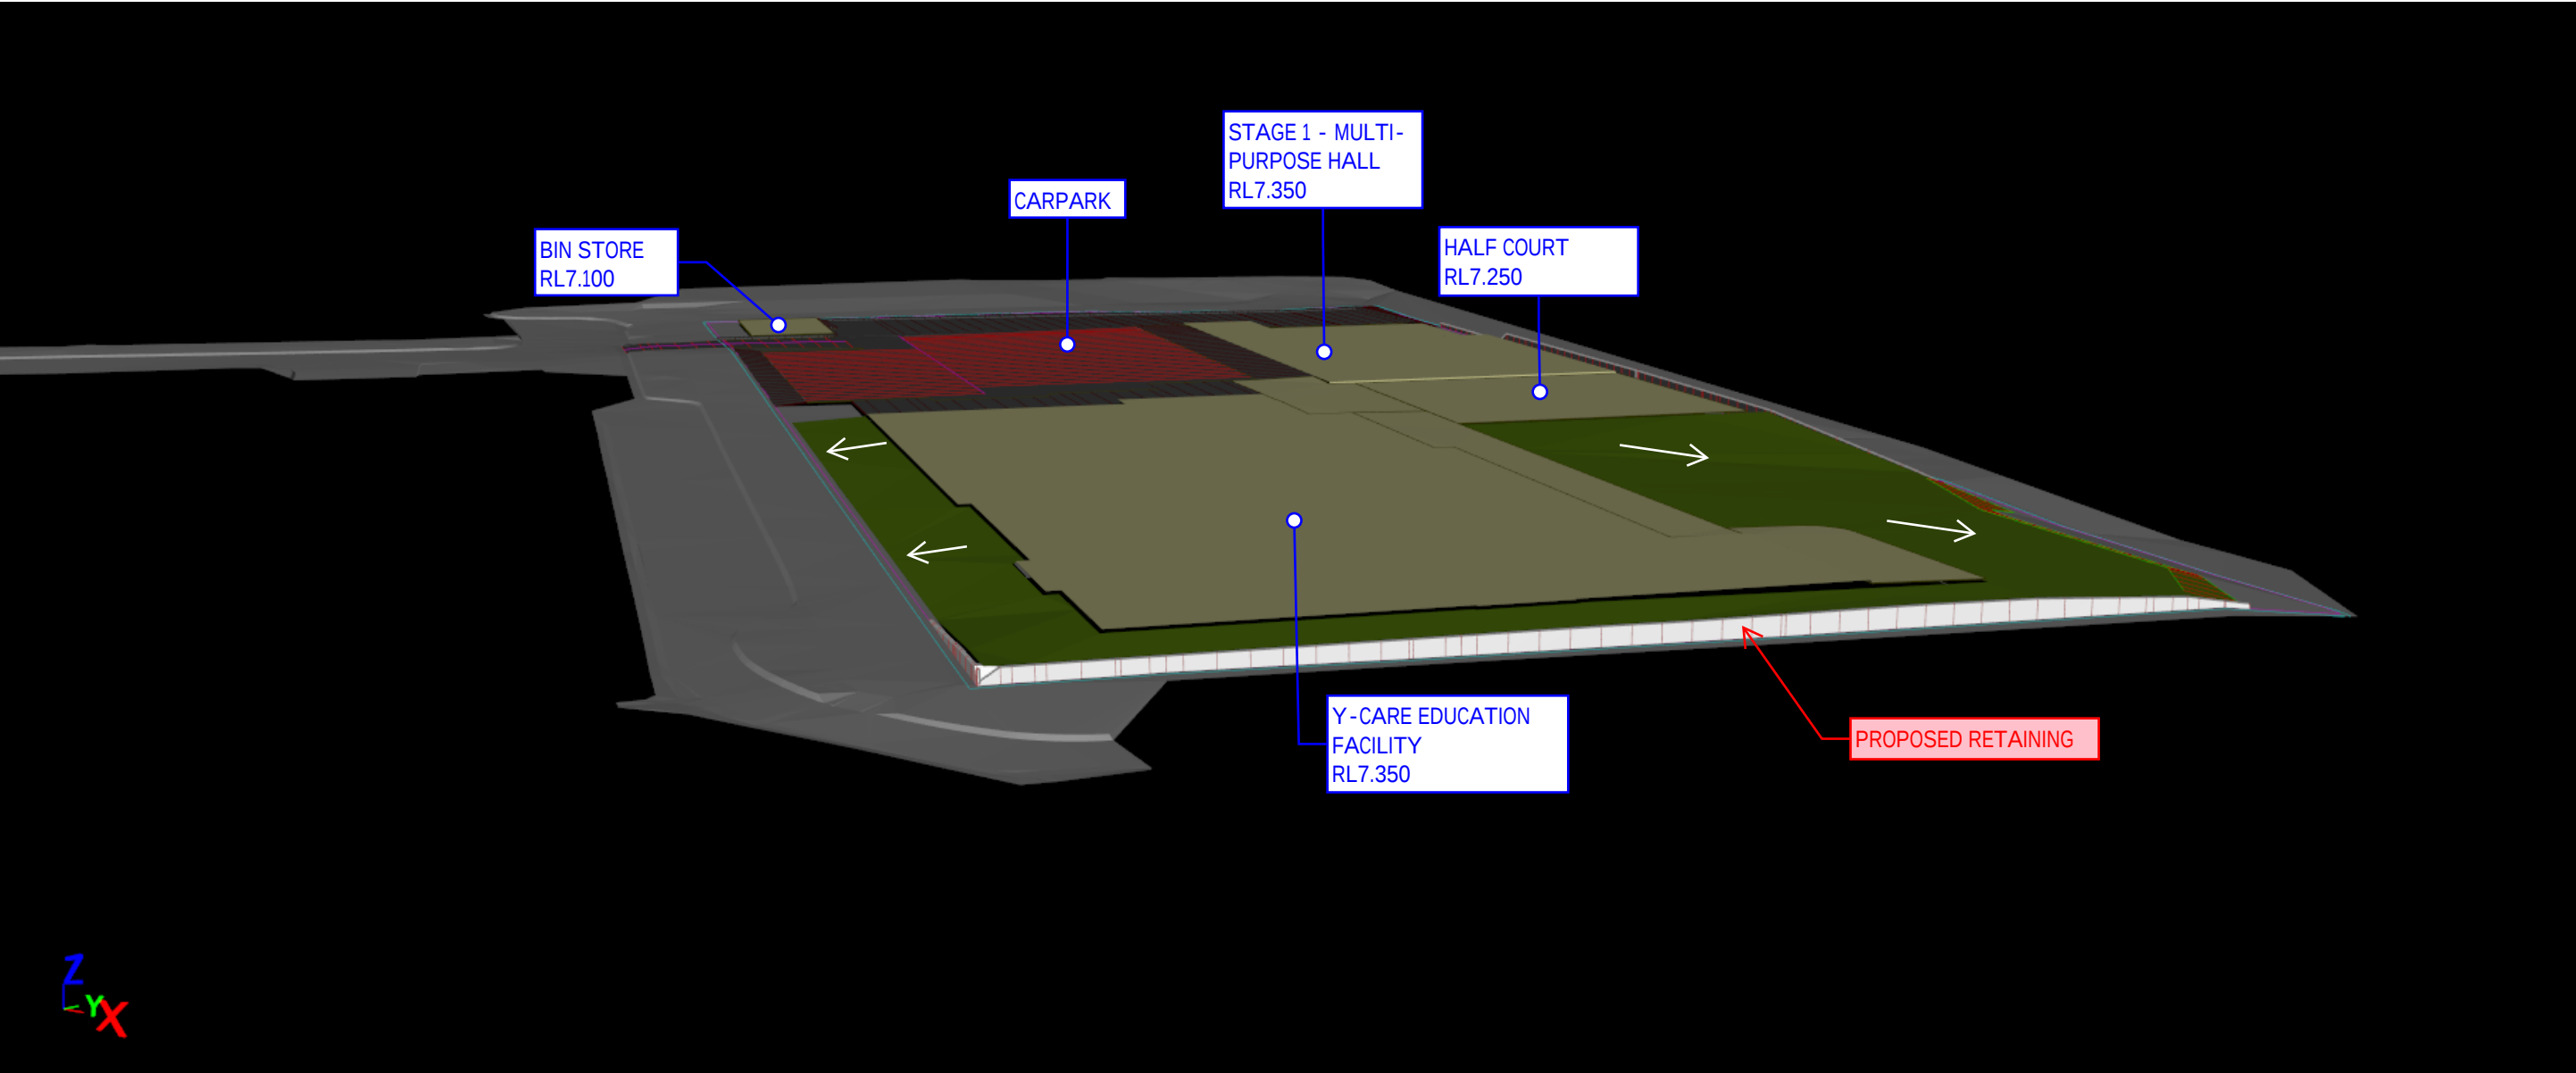

TITLE PRELIMINARY 3D VIEWS		
PROJECT Y-CARE BARINGA		
PREPARED BY SM	DATE 05/03/2026	SKETCH No. SK02



**MILANOVIC NEALE
CONSULTING ENGINEERS**


BRISBANE
PH No. (07) 3255 1877


IPSWICH
PH No. (07) 3281 6603

**CIVIL
STRUCTURAL
TRAFFIC
PROJECT MANAGEMENT**


SYDNEY
PH No. 1300 827 901


GOLD COAST
PH No. 1300 827 901

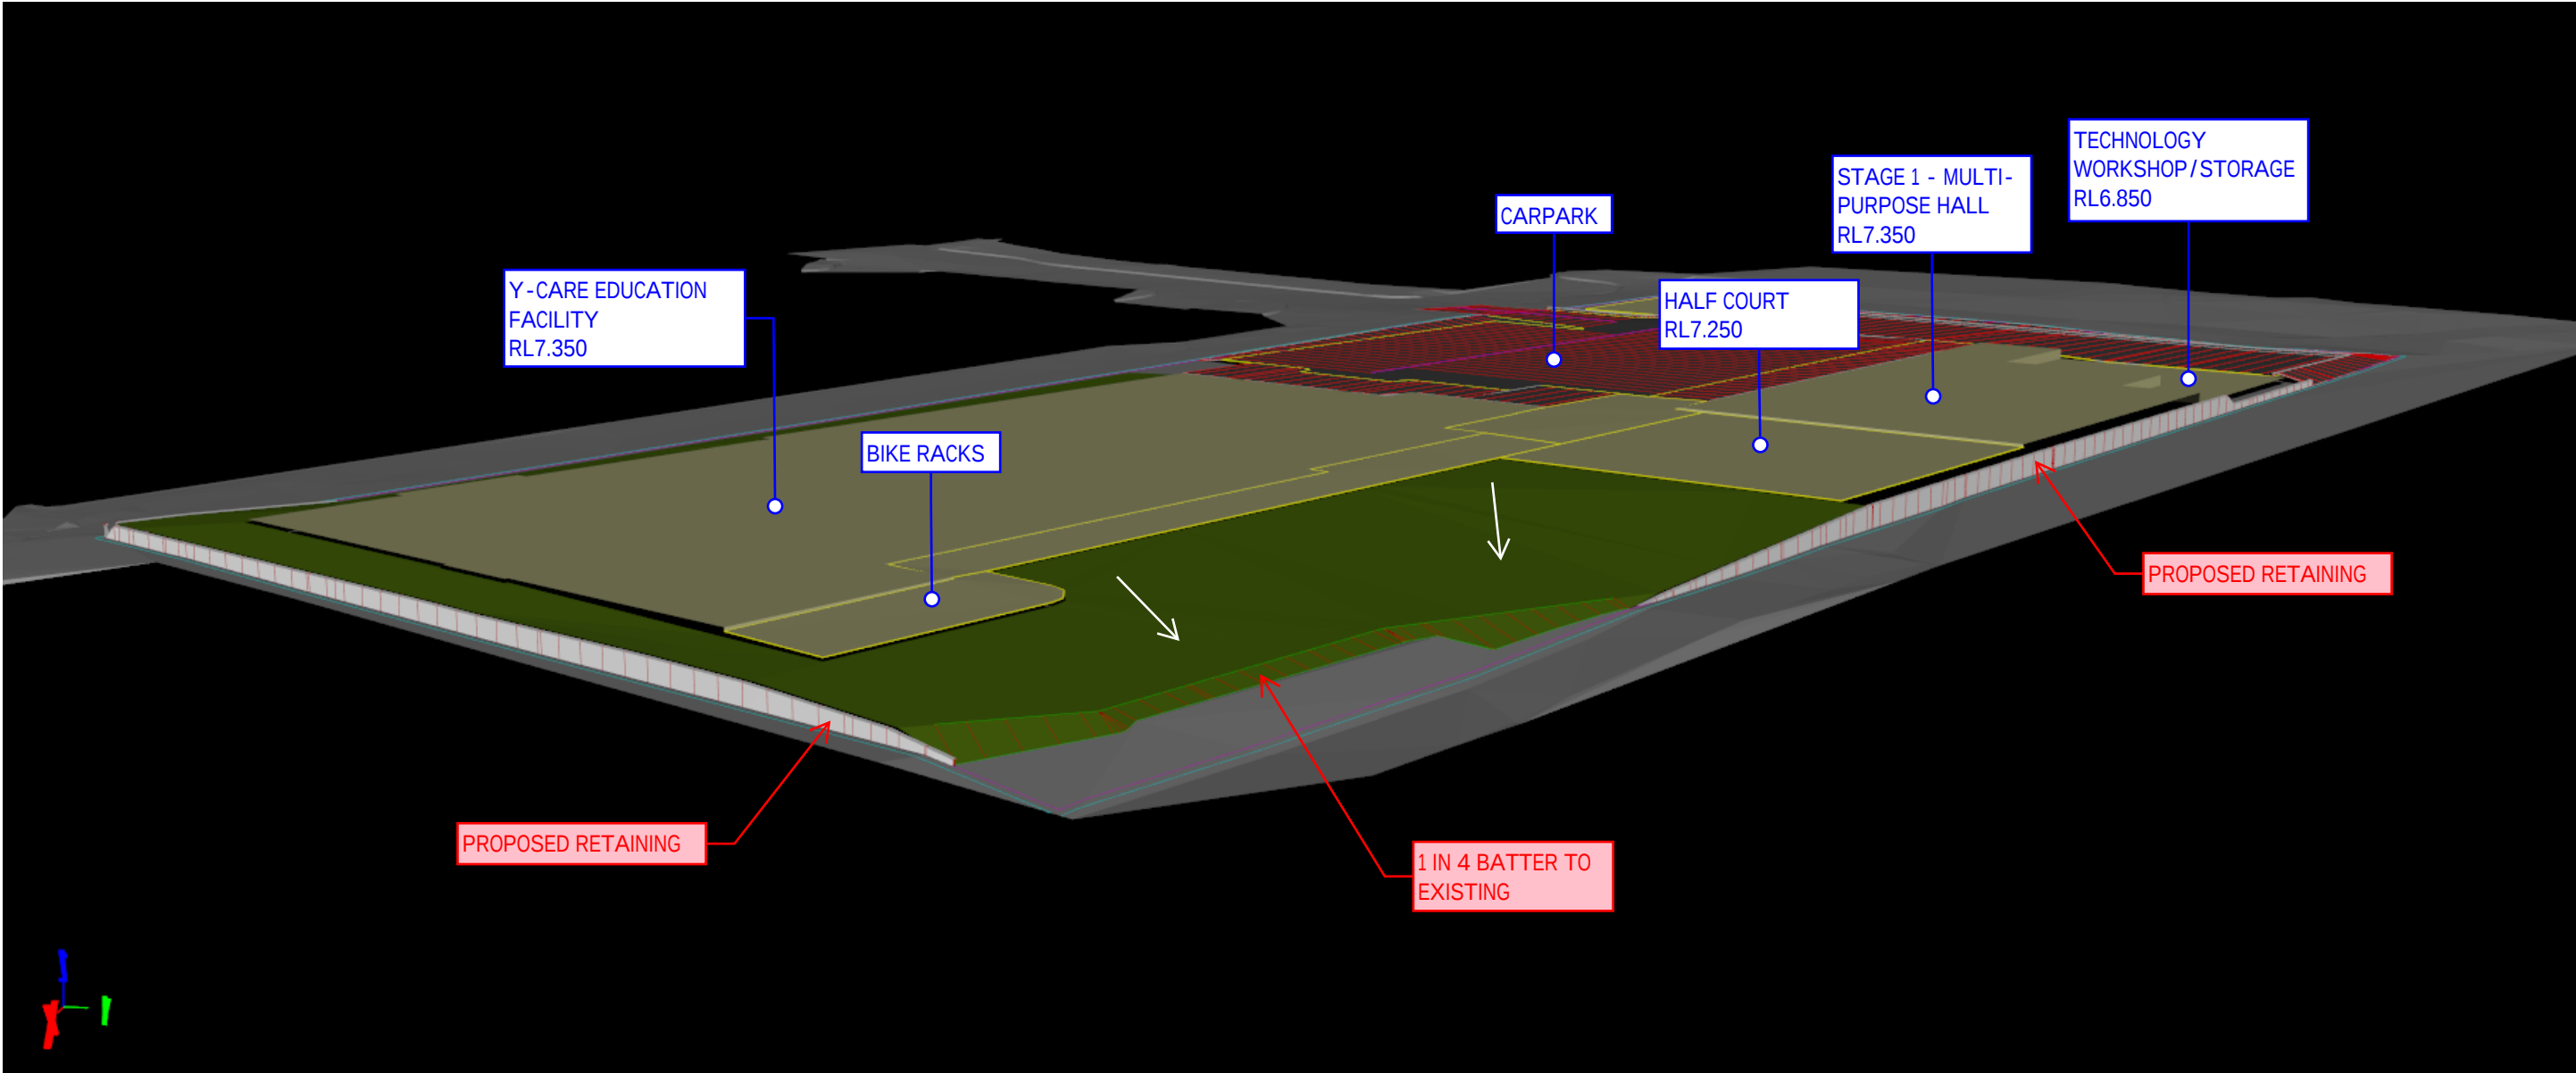

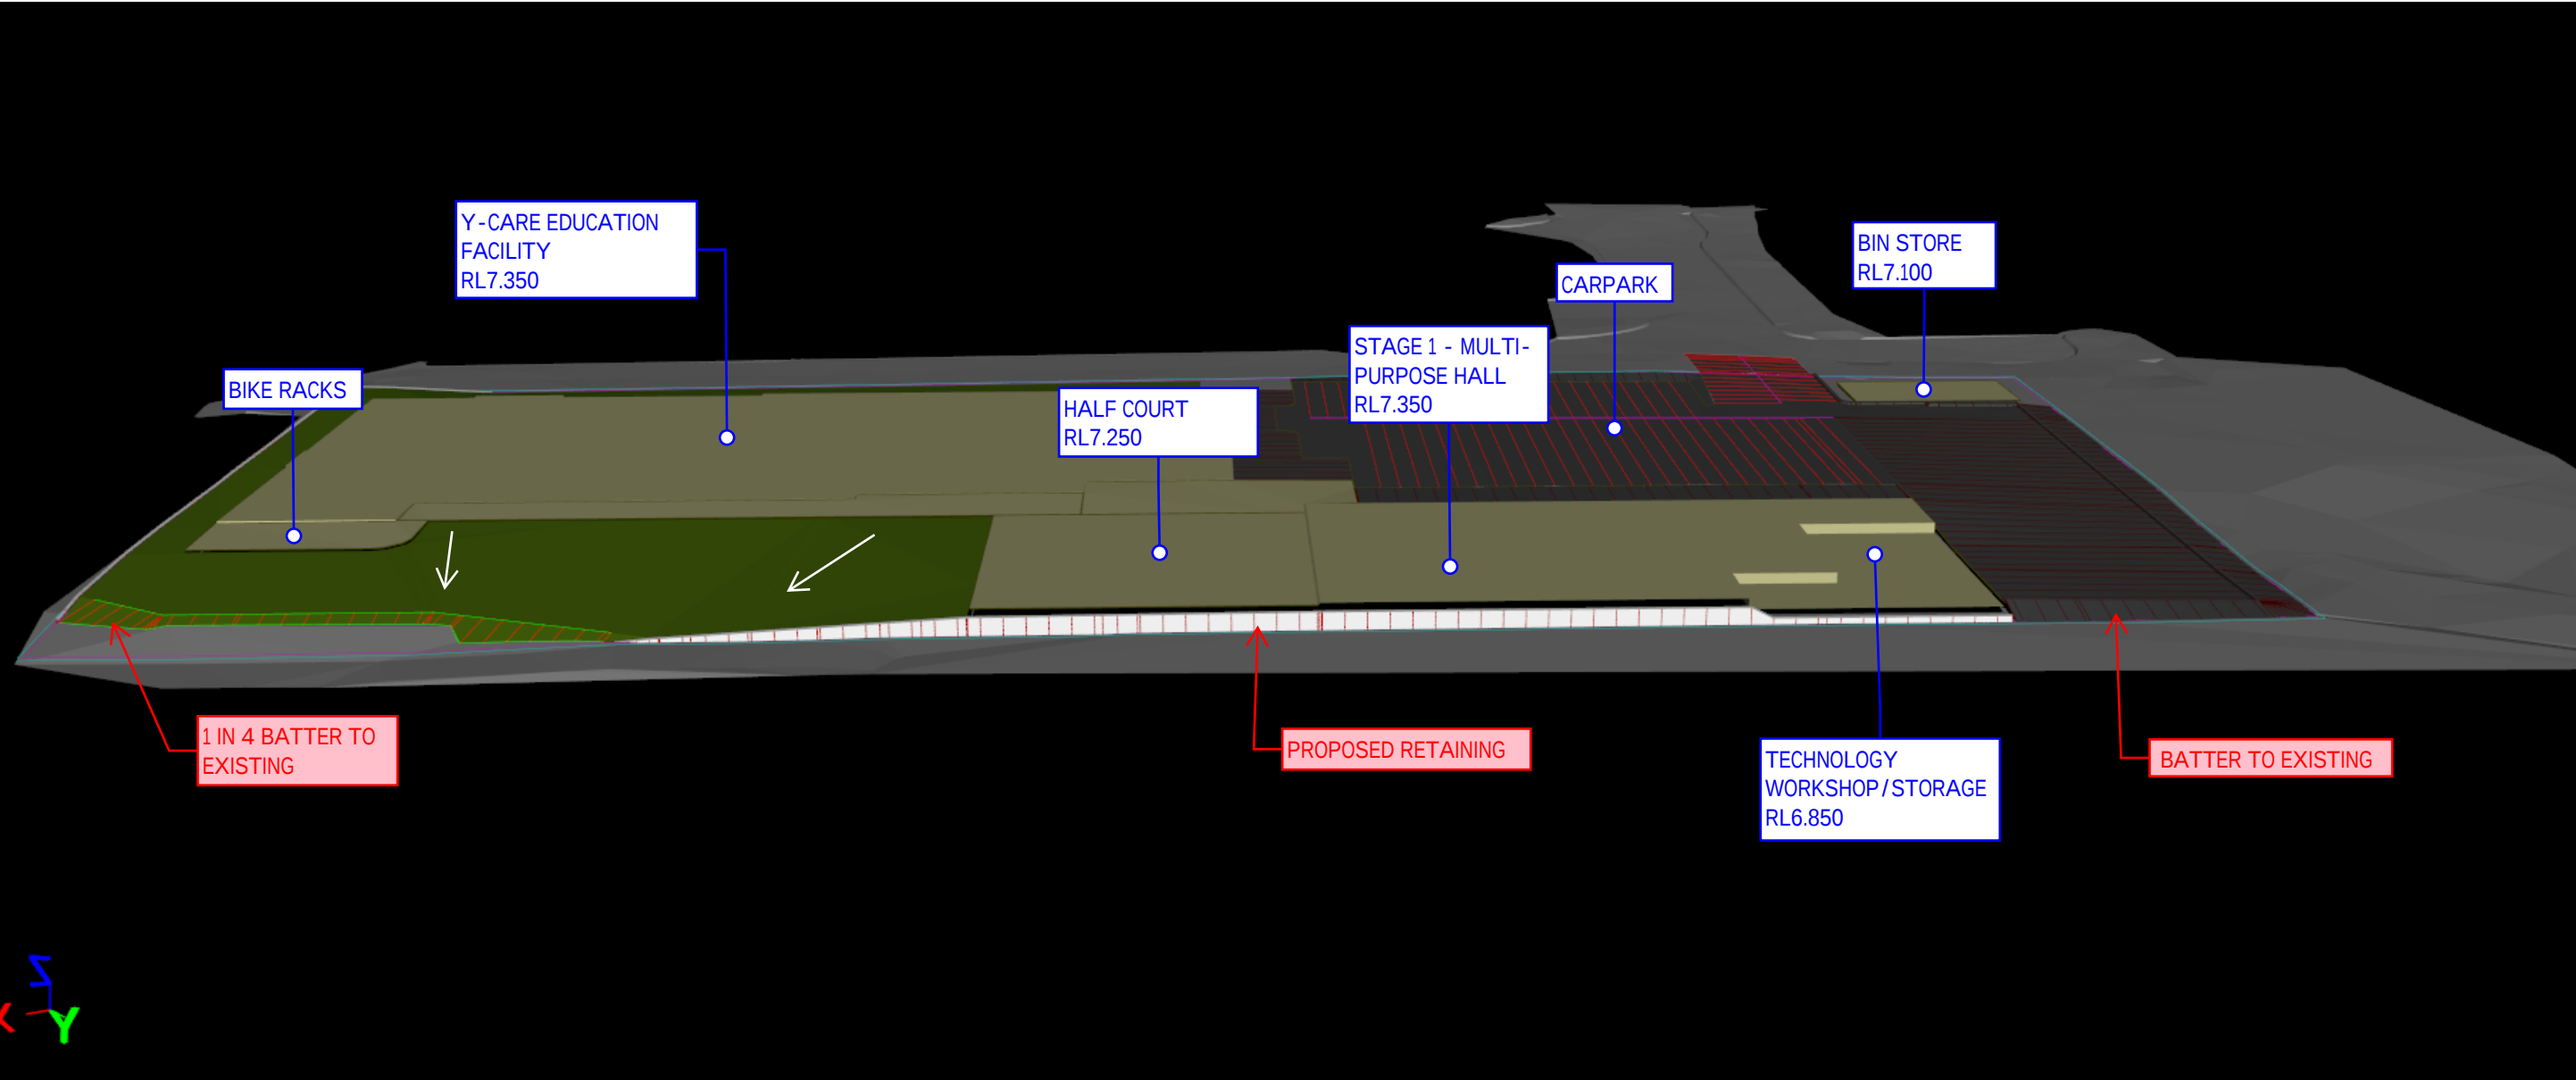

TITLE PREMINARY 3D VIEWS			 MILANOVIC NEALE CONSULTING ENGINEERS CIVIL STRUCTURAL TRAFFIC PROJECT MANAGEMENT			
PROJECT Y-CARE BARINGA						
PREPARED BY SM	DATE 05/03/2026	SKETCH No. SK04	BRISBANE PH No. (07) 3255 1877	IPSWICH PH No. (07) 3281 6603	SYDNEY PH No. 1300 827 901	GOLD COAST PH No. 1300 827 901

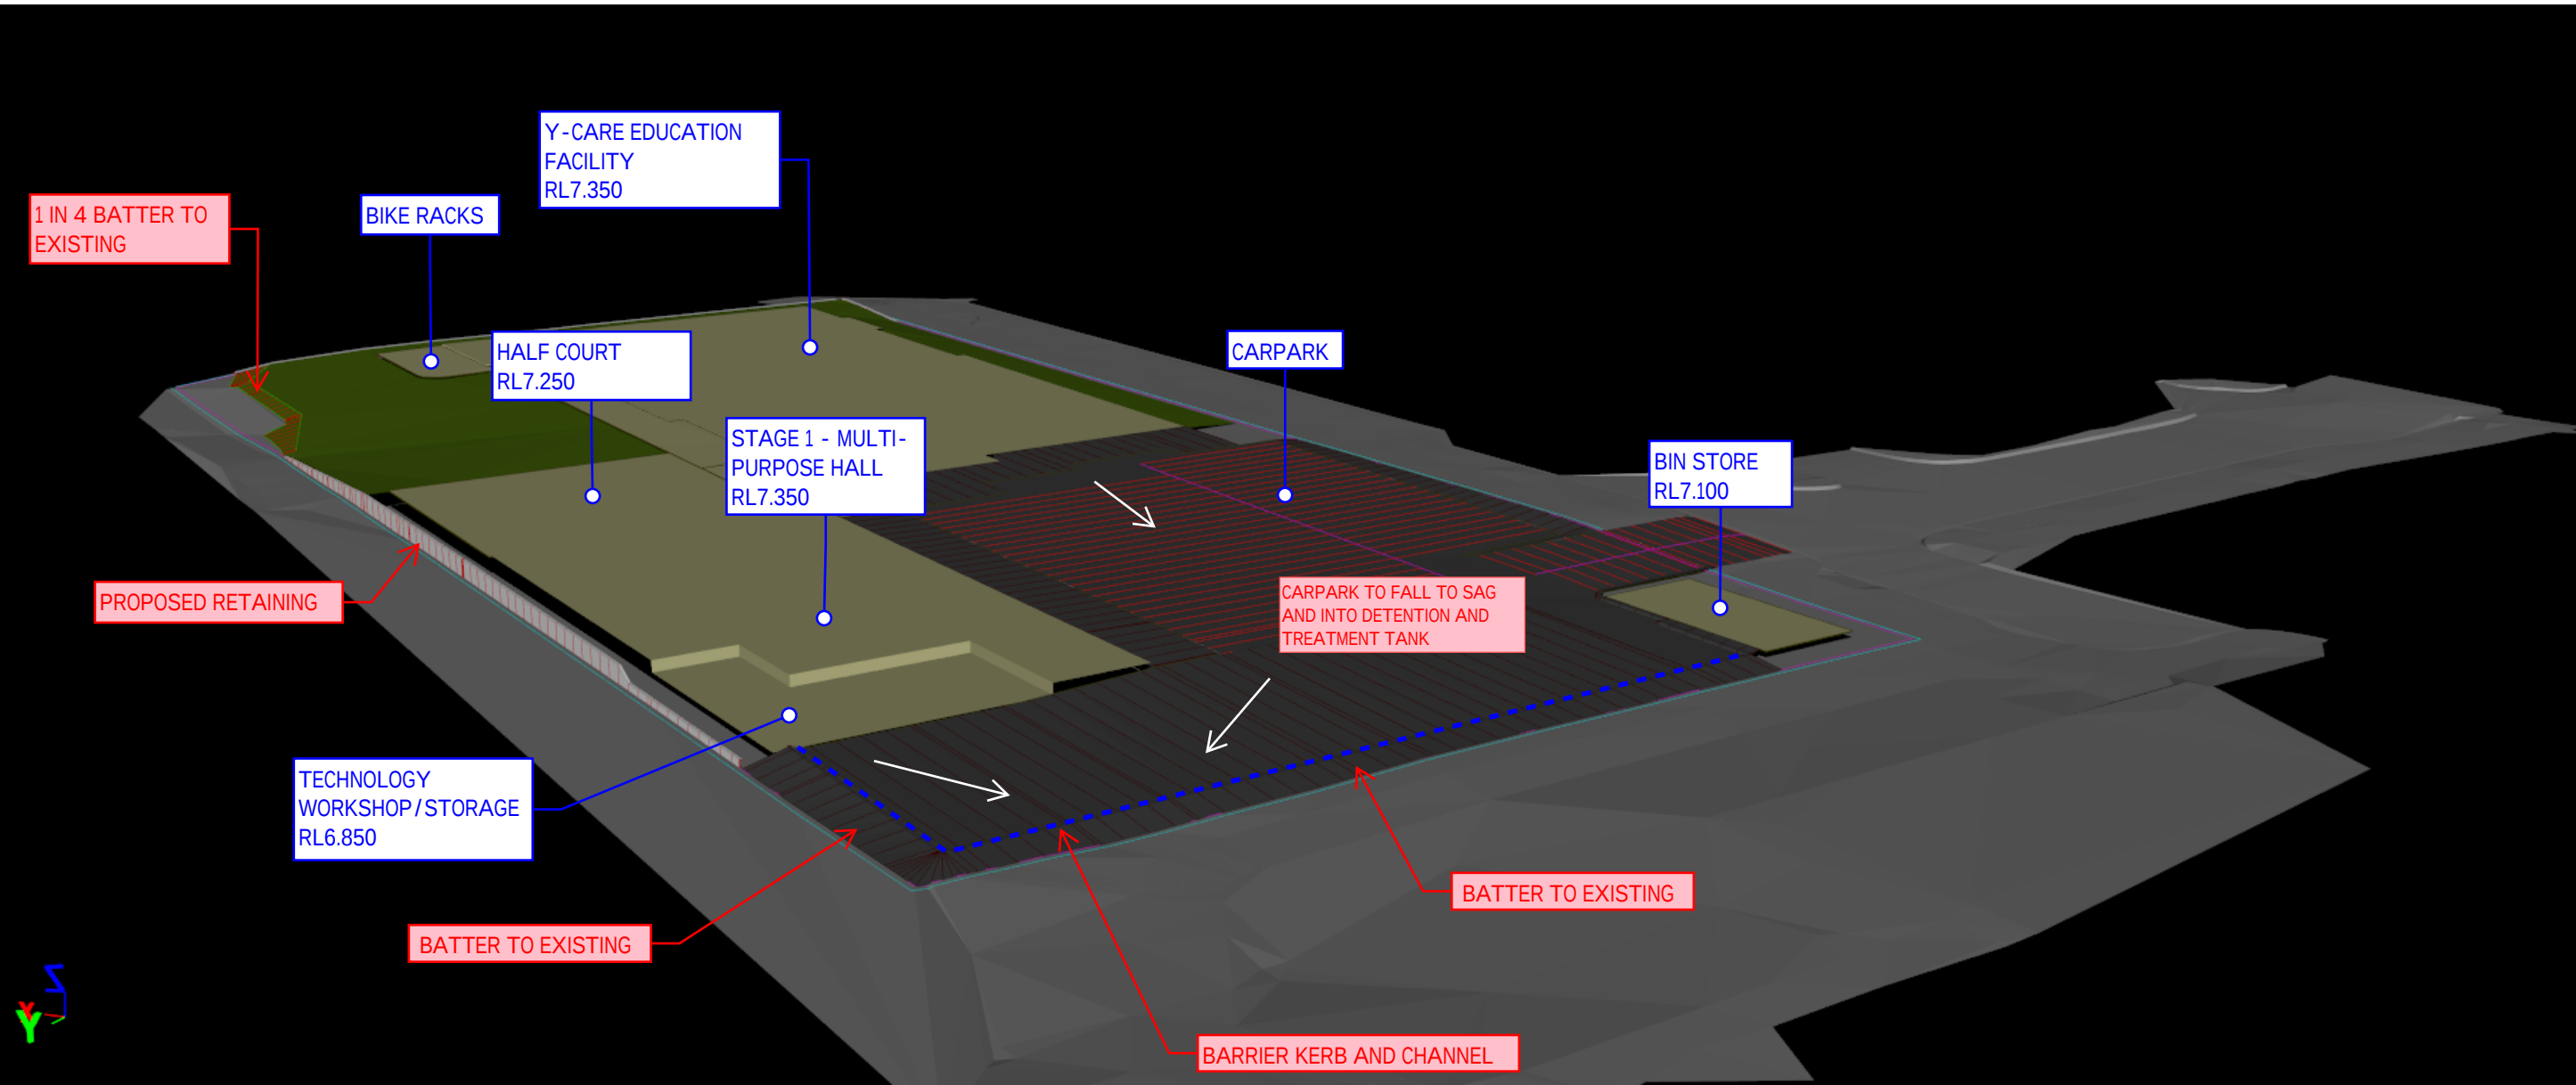

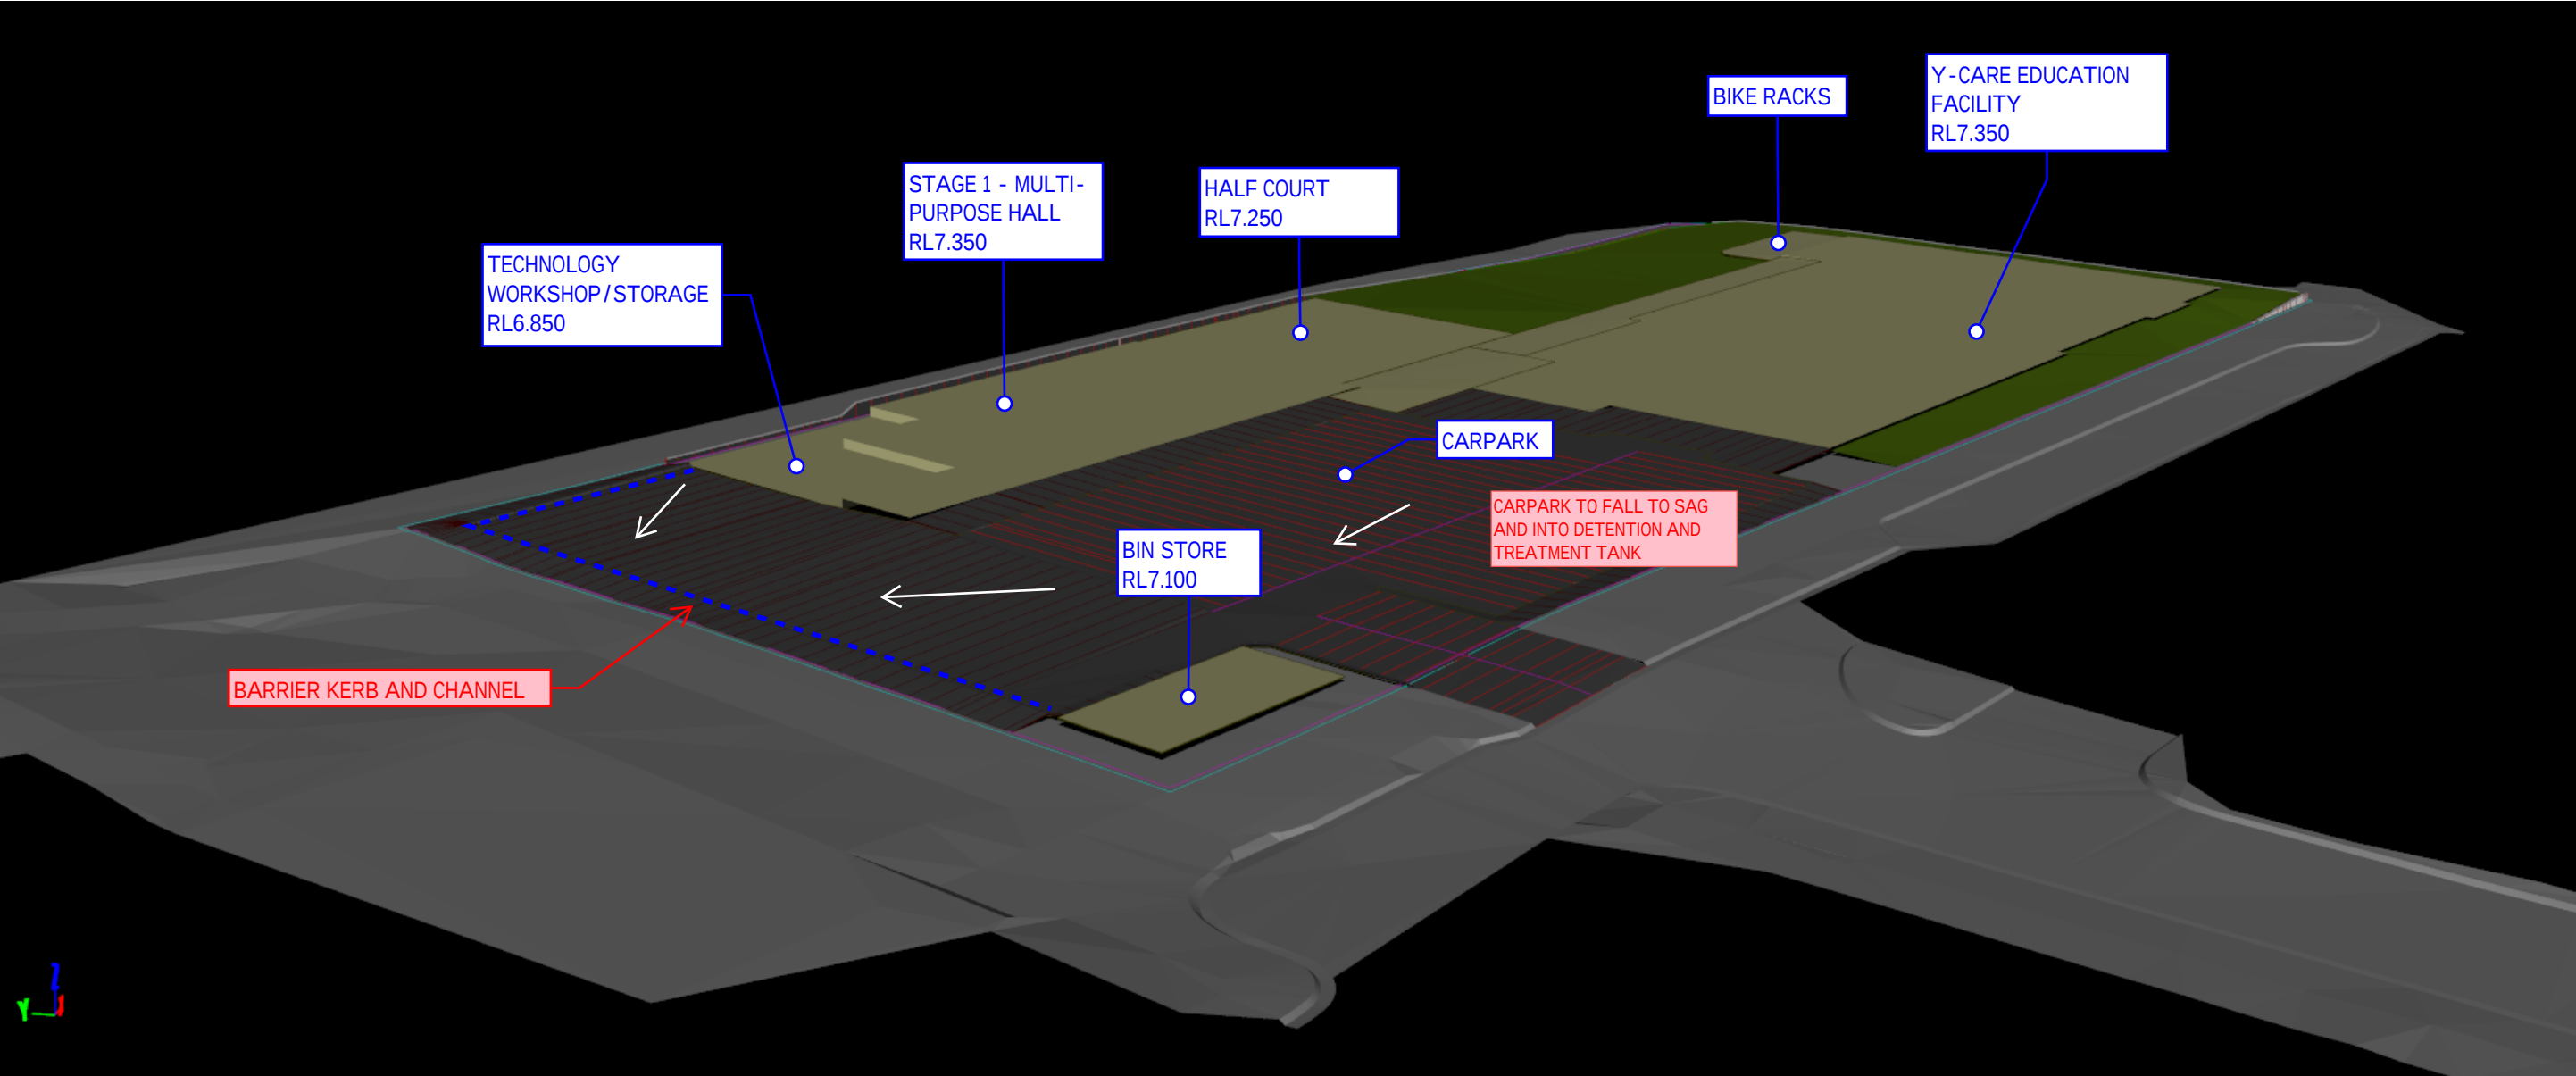

TITLE PREMINARY 3D VIEWS		
PROJECT Y-CARE BARINGA		
PREPARED BY SM	DATE 05/03/2026	SKETCH No. SK06