
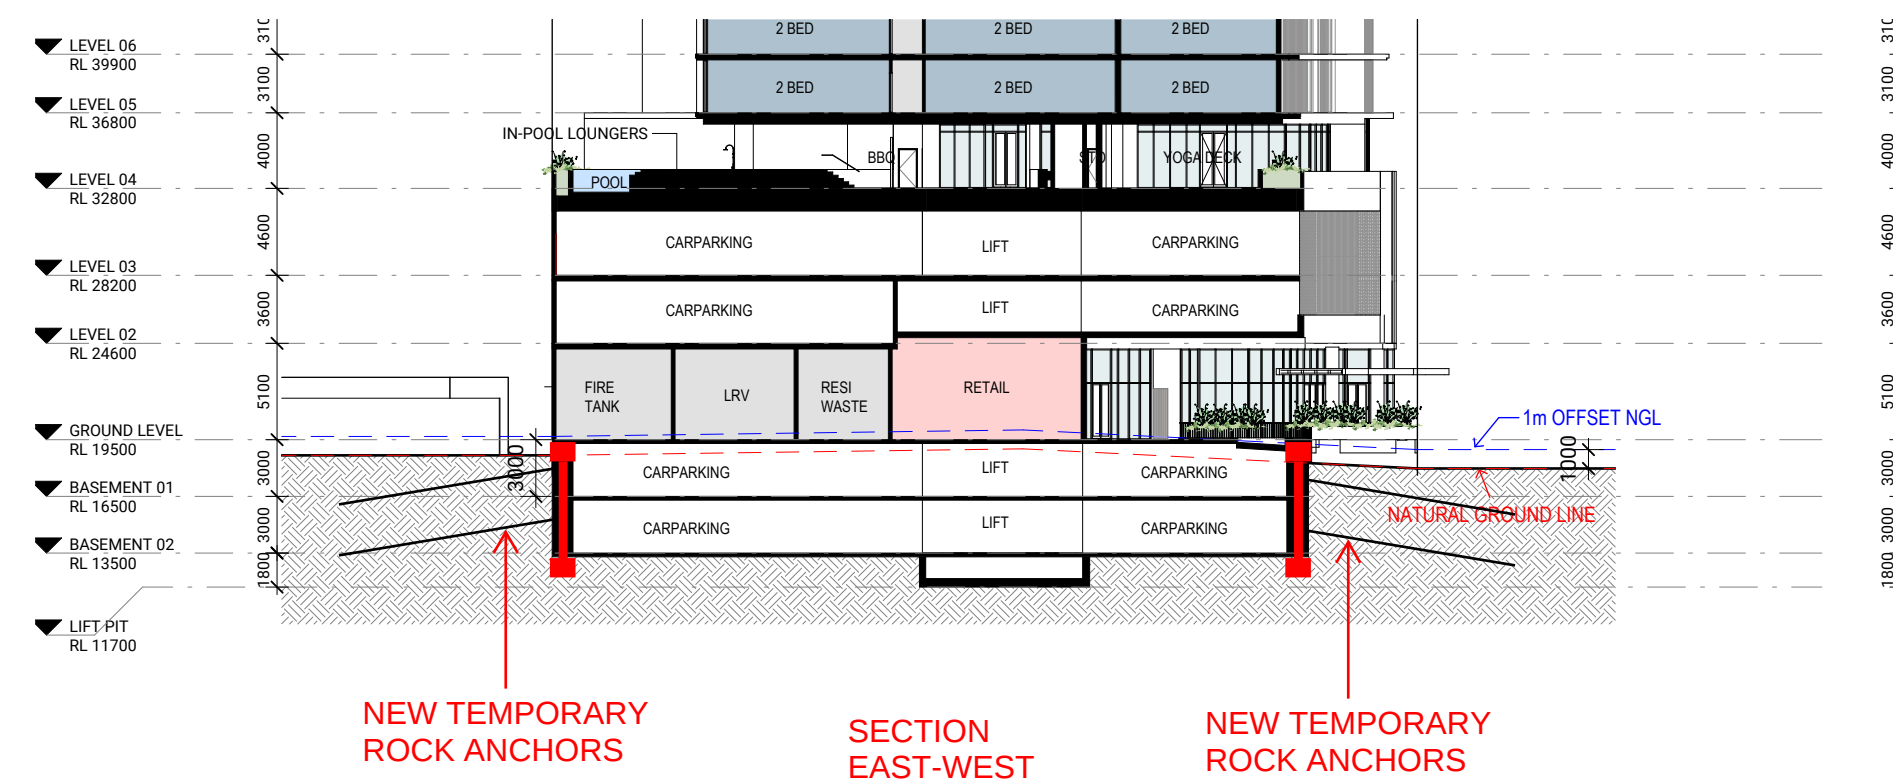


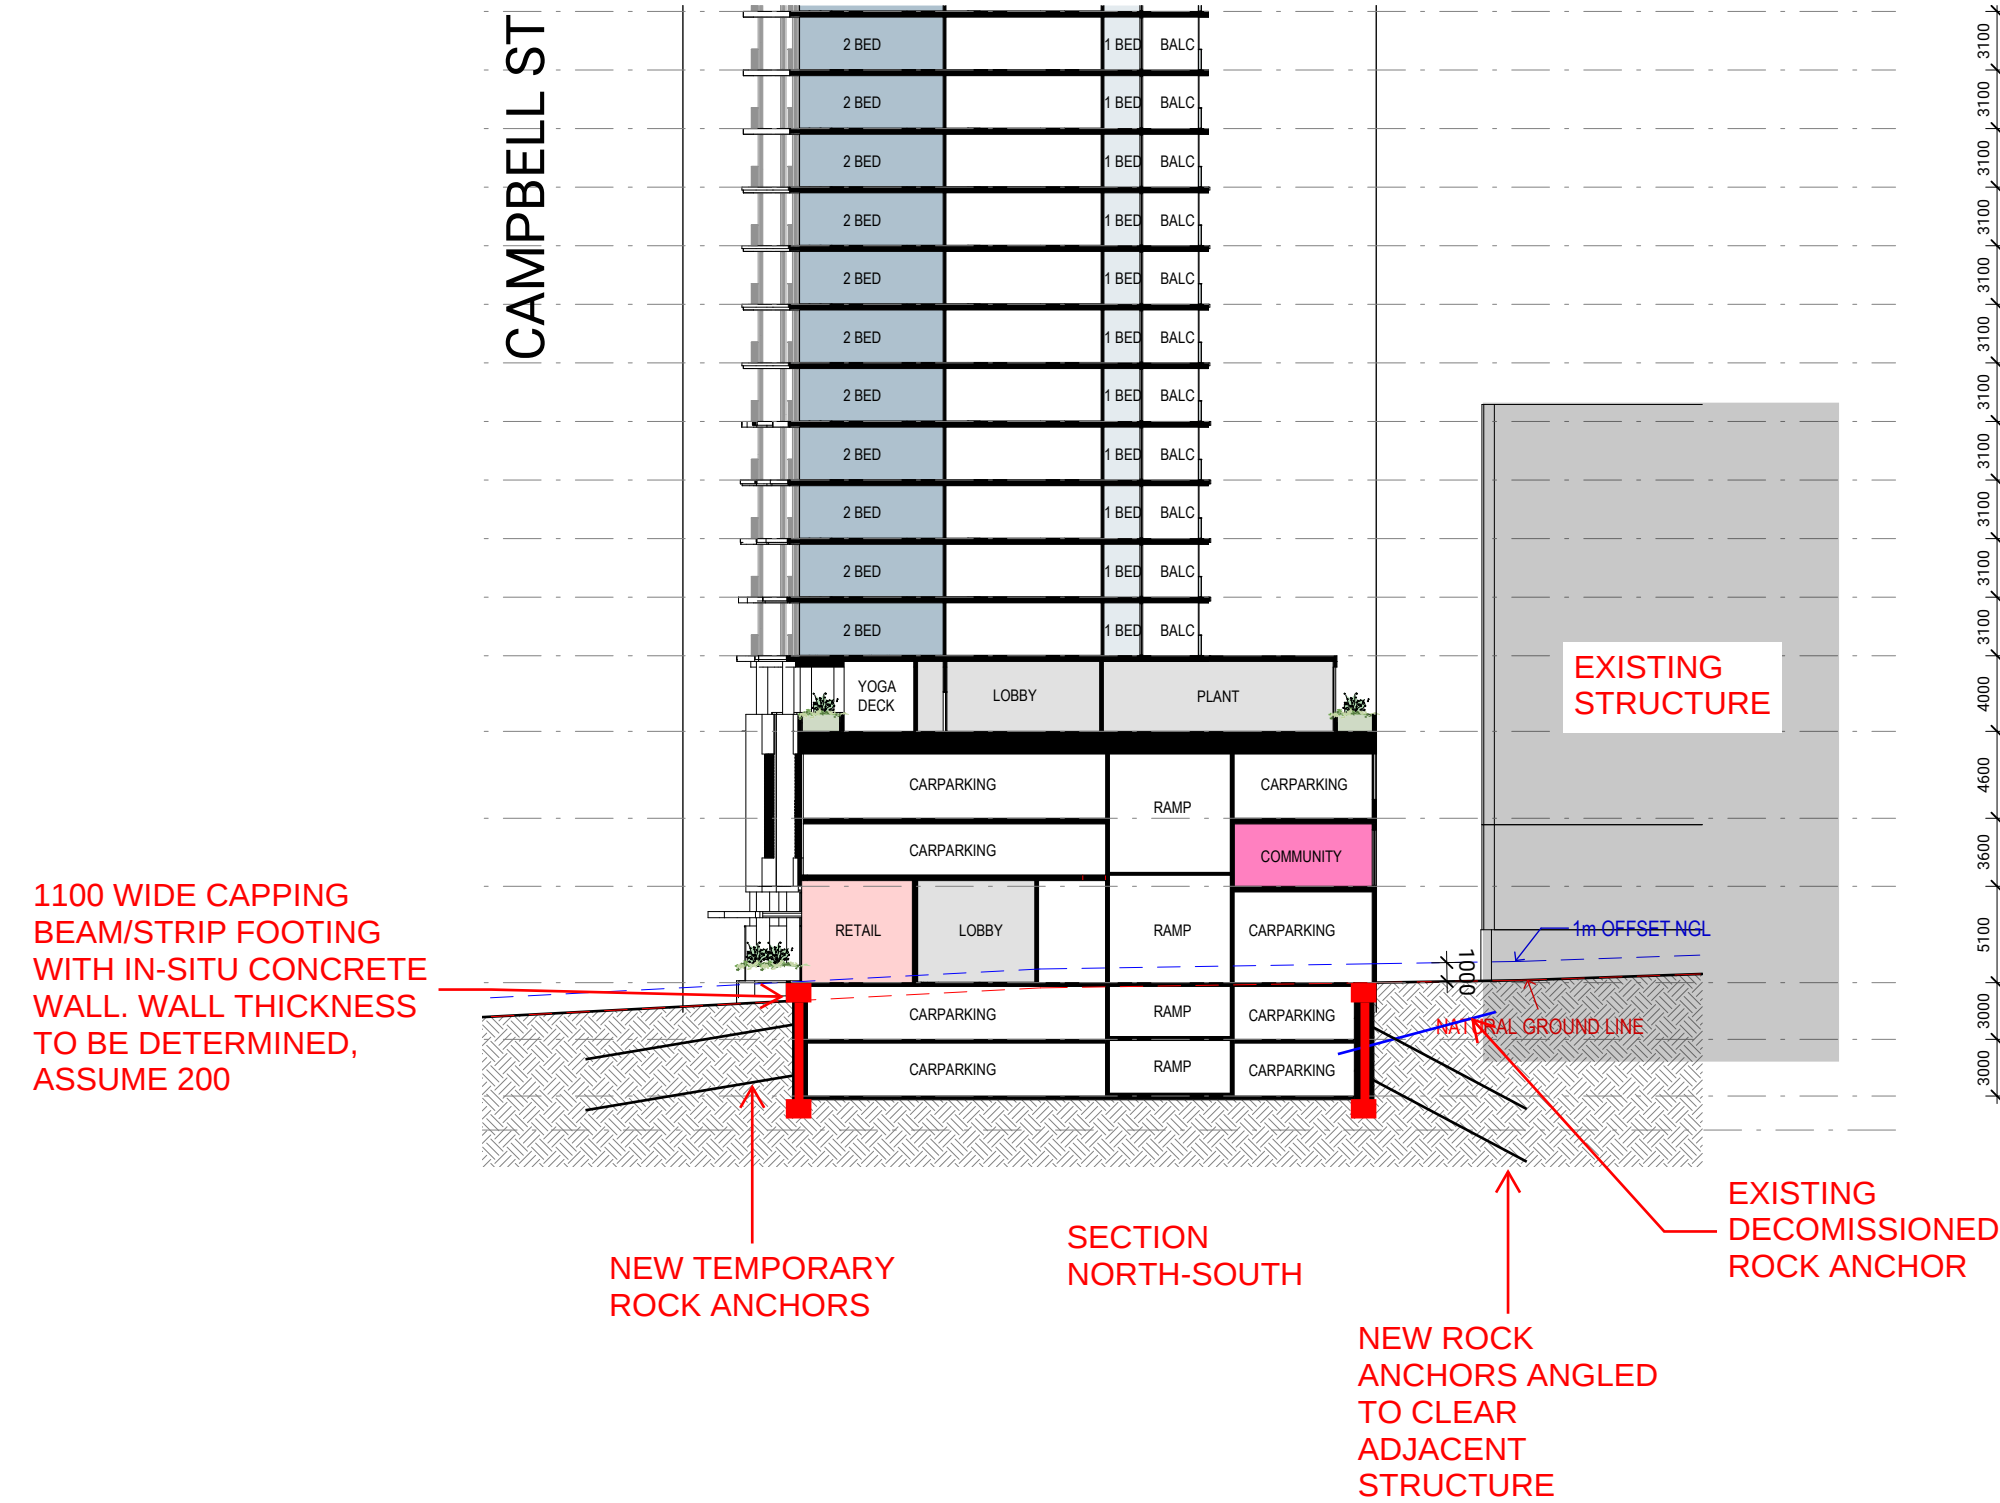

SKETCHES PROVIDED ARE PRELIMINARY IN NATURE AND ARE SUBJECT TO CHANGE. A DETAILED GEOTECHNICAL INVESTIGATION TO BE UNDERTAKEN TO CONFIRM SOIL/ROCK PARAMETERS WHICH MAY ALTER THE PROPOSED SHORING ARRANGEMENT

**BORNHORST
+WARD**

+61 (7) 3013 4699 www.bornhorstward.com.au

PROJECT

SUBJECT

PROJECT No.

DRAWING No. REVISION

0 10 20 30 40 50

ORIGINAL SIZE A2