



•Environmental Management•Landscape Architecture

inSITE EM LA
P.O. BOX 2460
KEPPELRA, QLD 4054

T: 07 3351 8425
F: 07 3351 8635
M: 0421 863 238
ABN: 99 113 479 046

EMAIL: admin@insitemla.com.au

CLIENT:

Bluesky
Alternative Thinking

BLUE SKY ALTERNATIVE INVESTMENTS LTD

PROJECT:

Proposed Mixed Use Development
Pavilion - 24 Brookes St, Bowen Hills

PROJECT No:

13-206


LEGEND

- Mulched Gardens:
Product: Red cypress mulch @ 100mm (min) deep
- Broomed finished concrete:
Refer architect's details and specifications
- Exposed Aggregate Concrete:
Colour: Impacrespoose • Character
Refer architect's details and specifications
- Paved footpath areas:
SUPPLY: Ultra Stone
SIZE/COLOR/FINISH: 600x300 / Gannal / Villed
(Random Placement)
- Paved outdoor spaces:
SUPPLY: Ultra Stone
SIZE/COLOR/FINISH: 600x300 / Calico Grey / Villed
(Random Placement)
- Paved entry spaces:
SUPPLY: Ultra Stone
SIZE/COLOR/FINISH: 600x300 / Calico Grey / Villed
(Random Placement)

PLANS AND DOCUMENTS
referred to in the PDA APPROVAL

- 5 JUL 2013

MEDQ

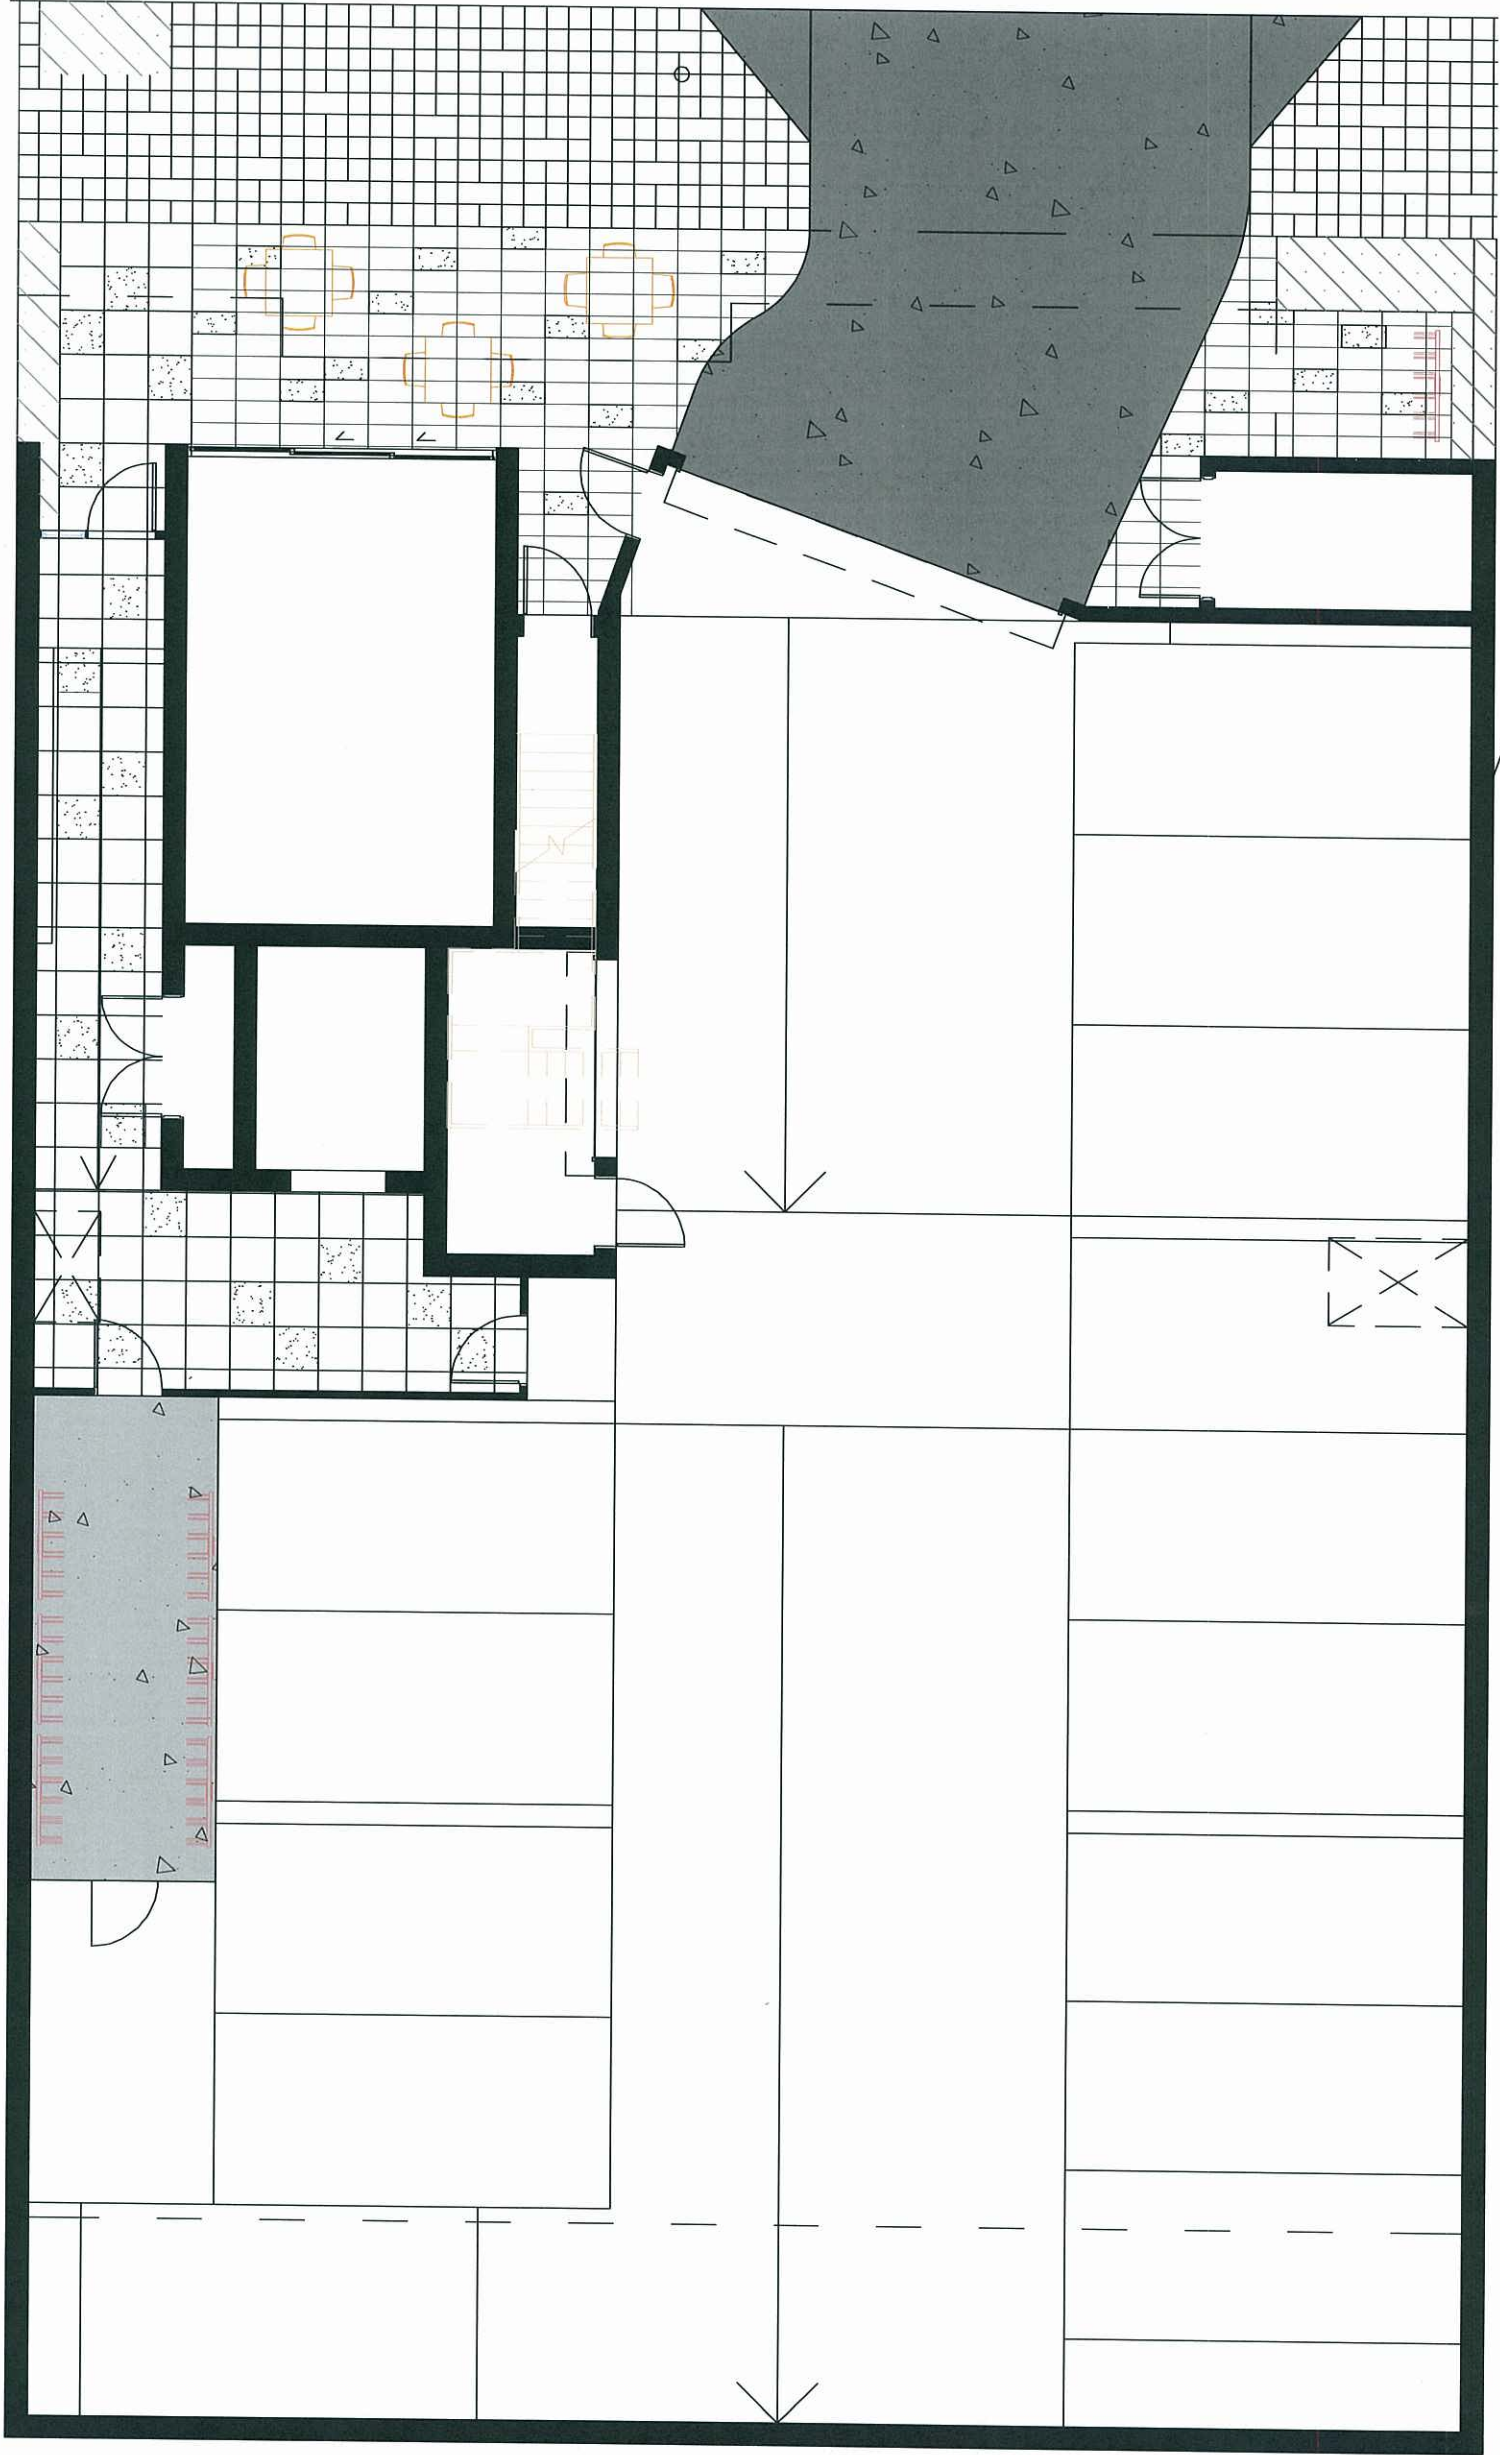

DRAWING TITLE


Landscape Plan: Surface Treatments -
Ground Floor

DRAWING NUMBER

13-206-L-WD01

SCALE	DATE	DRAWN BY:	CHECKED
1: 50 @ A1	24.05.2013	RWS	

This drawing is provided for the exclusive use of inSITE EM LA Pty Ltd for the purpose of preparing relevant documentation for submission to and shall not be used for any other purpose or by any other person or company.
© inSITE EM LA Pty Ltd. All rights reserved. No part of this drawing may be reproduced, stored in a retrieval system, or transmitted in any form or by any means, electronic, mechanical, photocopying, recording, or by any information storage and retrieval system, without prior written permission from inSITE EM LA Pty Ltd.

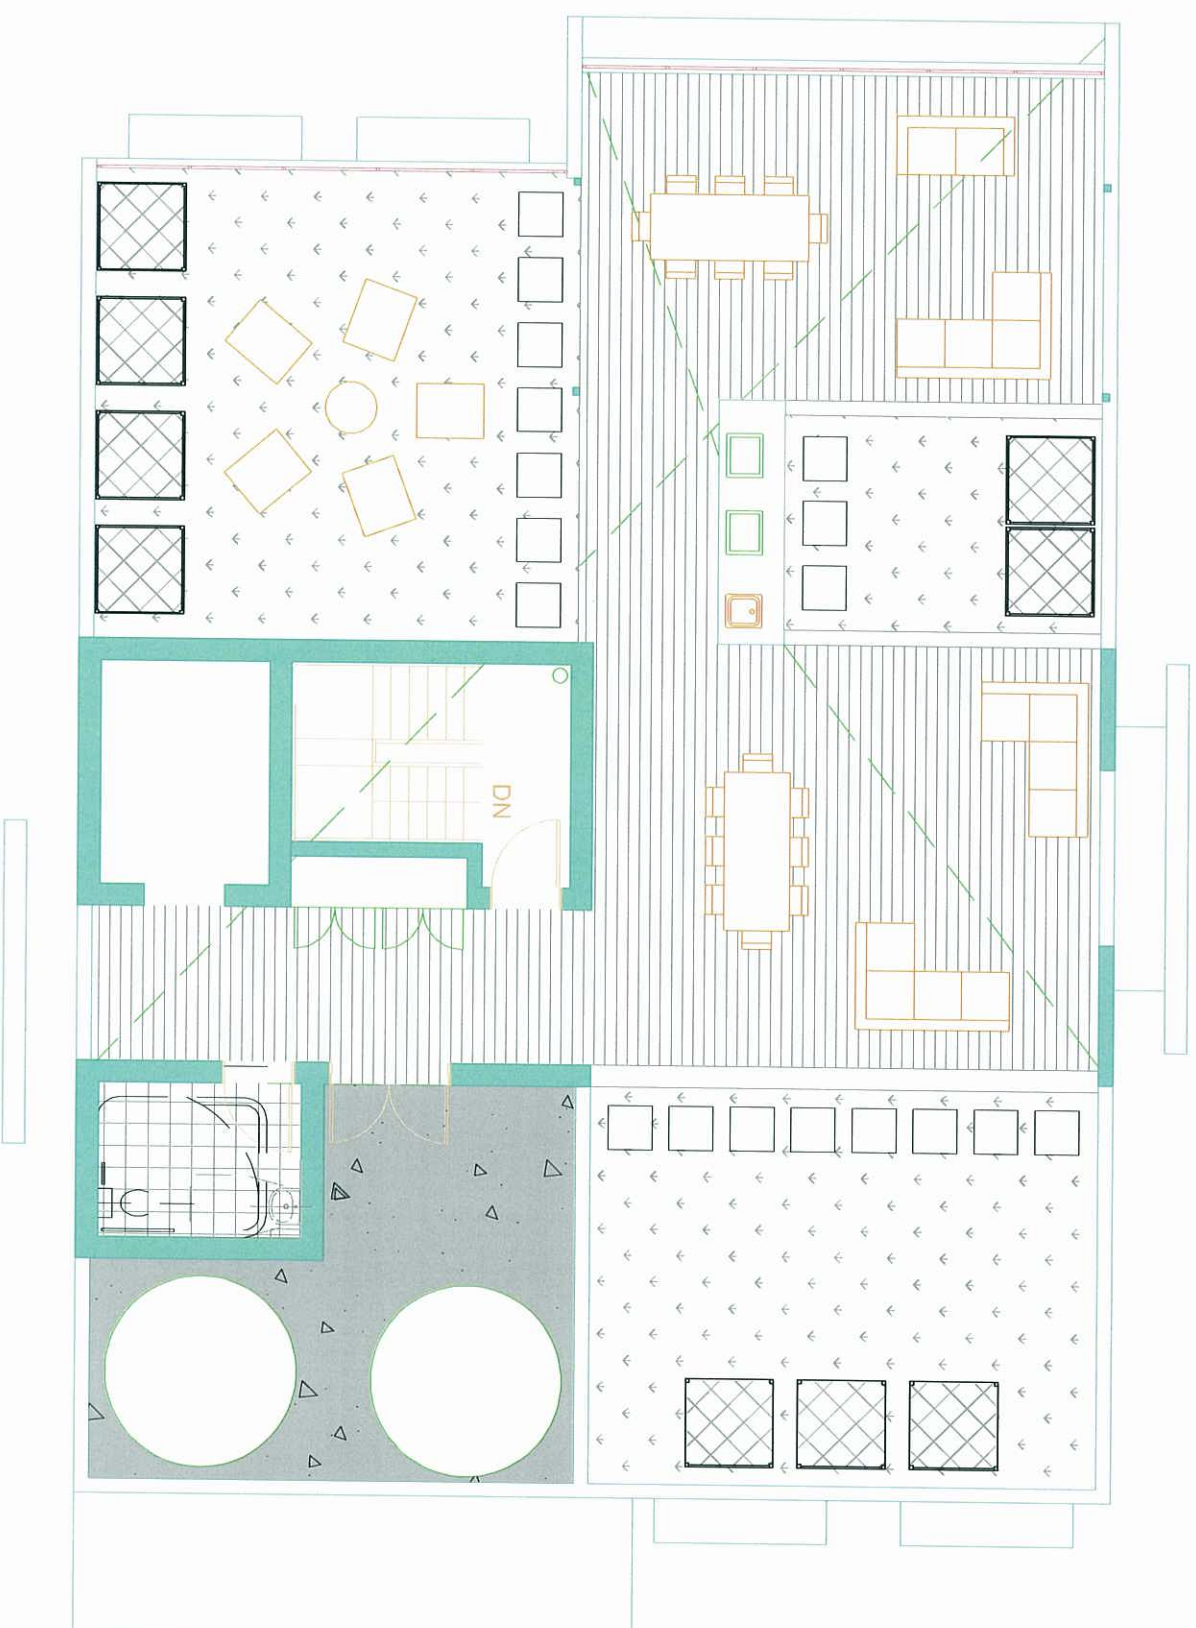

Revision	Date	Description
01	28.05.13	FOR ASSESSMENT

SCALE	DATE	DRAWN BY:	CHECKED
1:50 @ A1	24.05.2013	RWS	



•Environmental Management•Landscape Architecture

inSITE EMLA
P.O. BOX 2460
KEPPELRA, QLD 4054

T: 07 3351 8425
F: 07 3351 8635
M: 0421 883 238
ABK:89 115 479 046
EMAIL: admin@insiteemla.com.au

CLIENT:

Bluesky
Alternative Thinking


BLUE SKY ALTERNATIVE INVESTMENTS LTD

PROJECT:

Proposed Mixed Use Development
Pavilion - 24 Brookes St, Bowen Hills


PROJECT No:
13-206

PLANS AND DOCUMENTS
referred to in the PDA APPROVAL
-5 JUL 2013
MEDQ

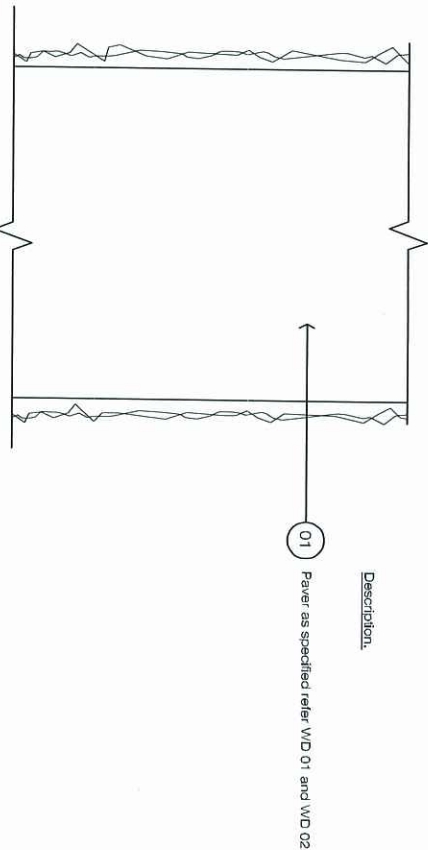


Notes:

- Any paved surfaces are to be for pedestrian traffic only & laid on a concrete slab 100mm thick & reinforced with SL62 mesh, 30mm minimum coverage
- Paved surfaces are to be sealed with an approved penetrative sealer which doesn't alter the original slip resistance.

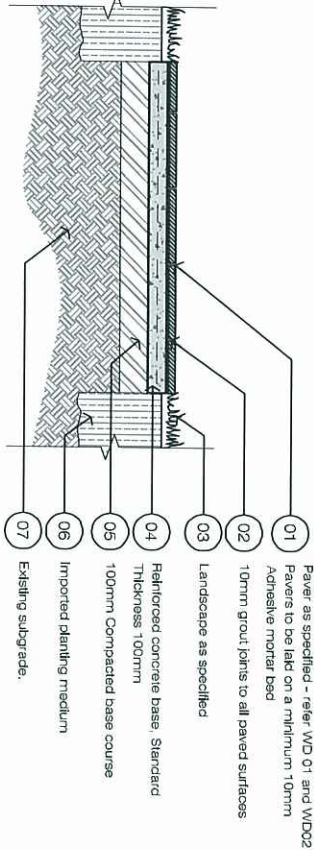


03 Typical paved surface
Plan & Section

Scale 1:20m

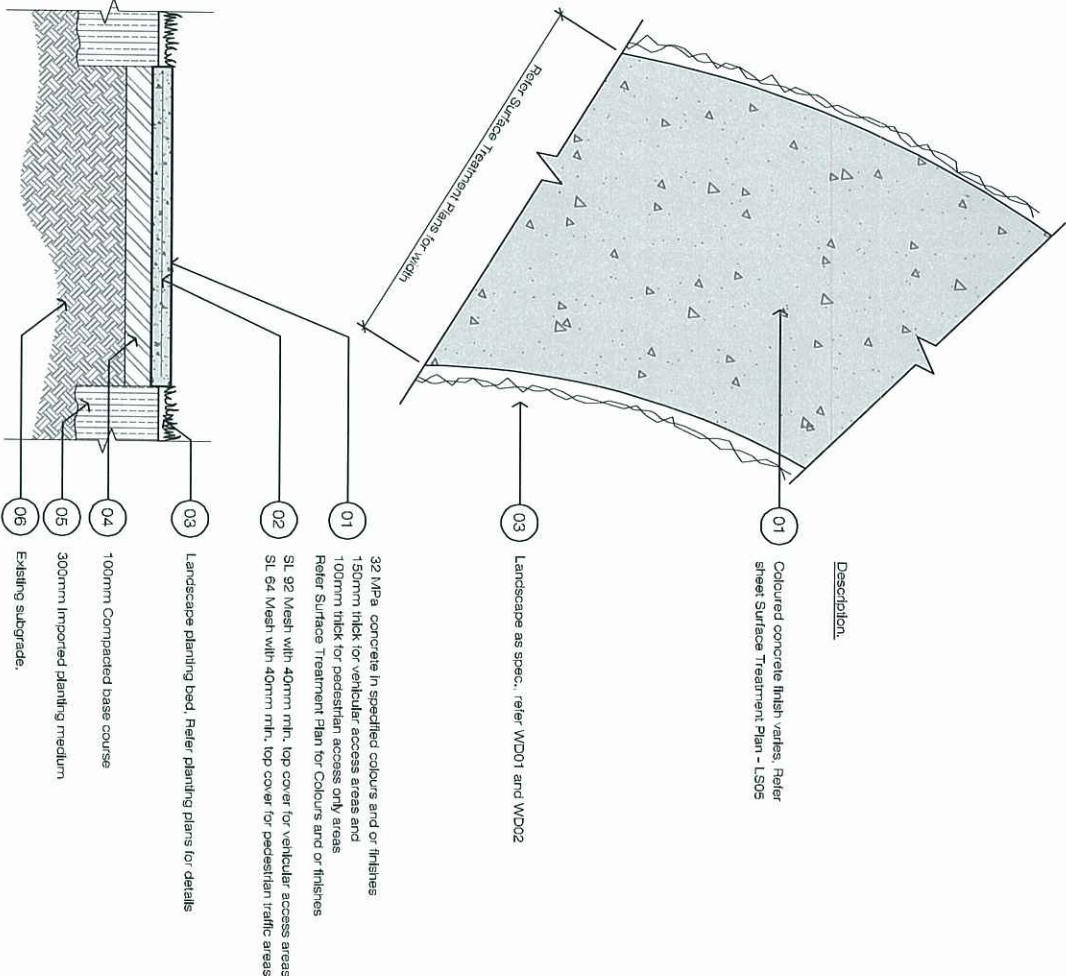


01 Typical concrete pathway
Plan & Section

Scale 1:20m

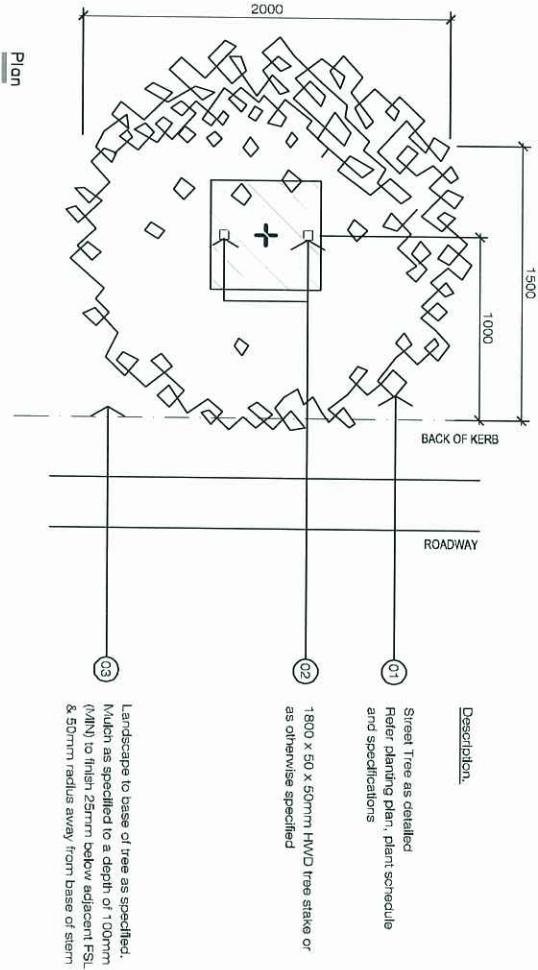

02 Typical street tree planting
Plan & Elevation

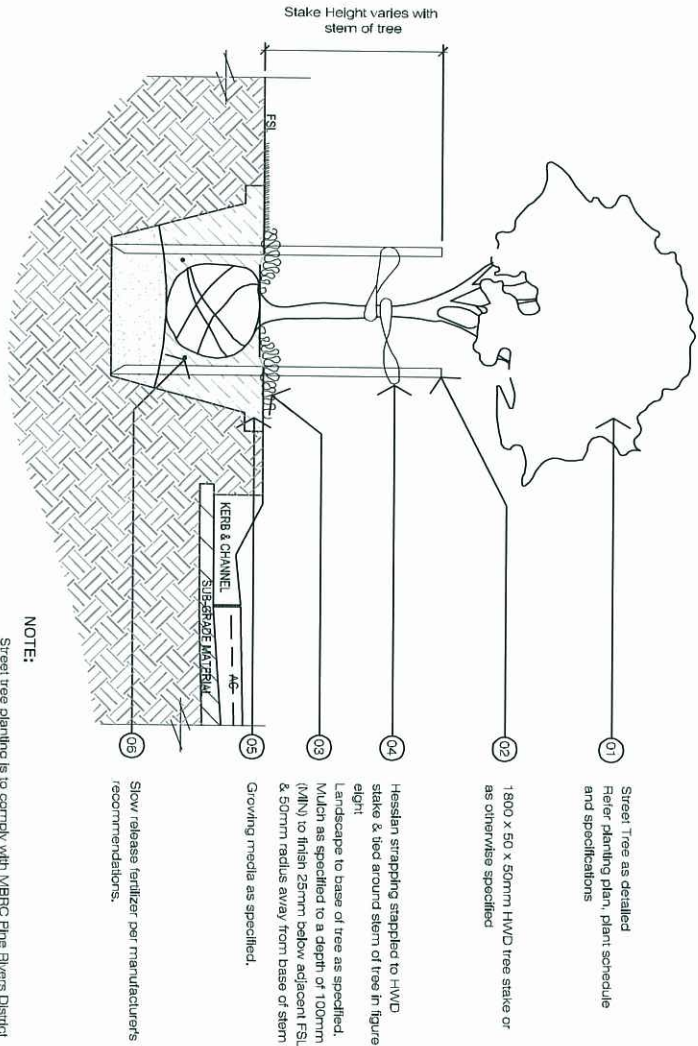

NOTE:

Street tree planting is to comply with MBRC Pine Rivers District standard drawings:-
7001: Planting Restrictions on Footpaths and Roadways
7008: Street Tree Planting

Scale 1:20m

This document is prepared for the sole use of INSTITUTE OF LANDSCAPE ARCHITECTURE (INSTITUTE) and is not to be used for any other purpose or by any other person or company. It is the property of INSTITUTE and is to be returned to INSTITUTE upon completion of the project. No part of this document may be reproduced, stored in a retrieval system, or transmitted in any form or by any means, electronic, mechanical, photocopying, recording, or by any information storage or retrieval system, without prior written permission from INSTITUTE. The document is not to be used for any other purpose or by any other person or company.

DRAWING TITLE			
Landscape Plan: Details			
DRAWING NUMBER			
13-206-L-WID04			
SCALE	DATE	DRAWN BY:	CHECKED
	24.05.2013	RWS	