
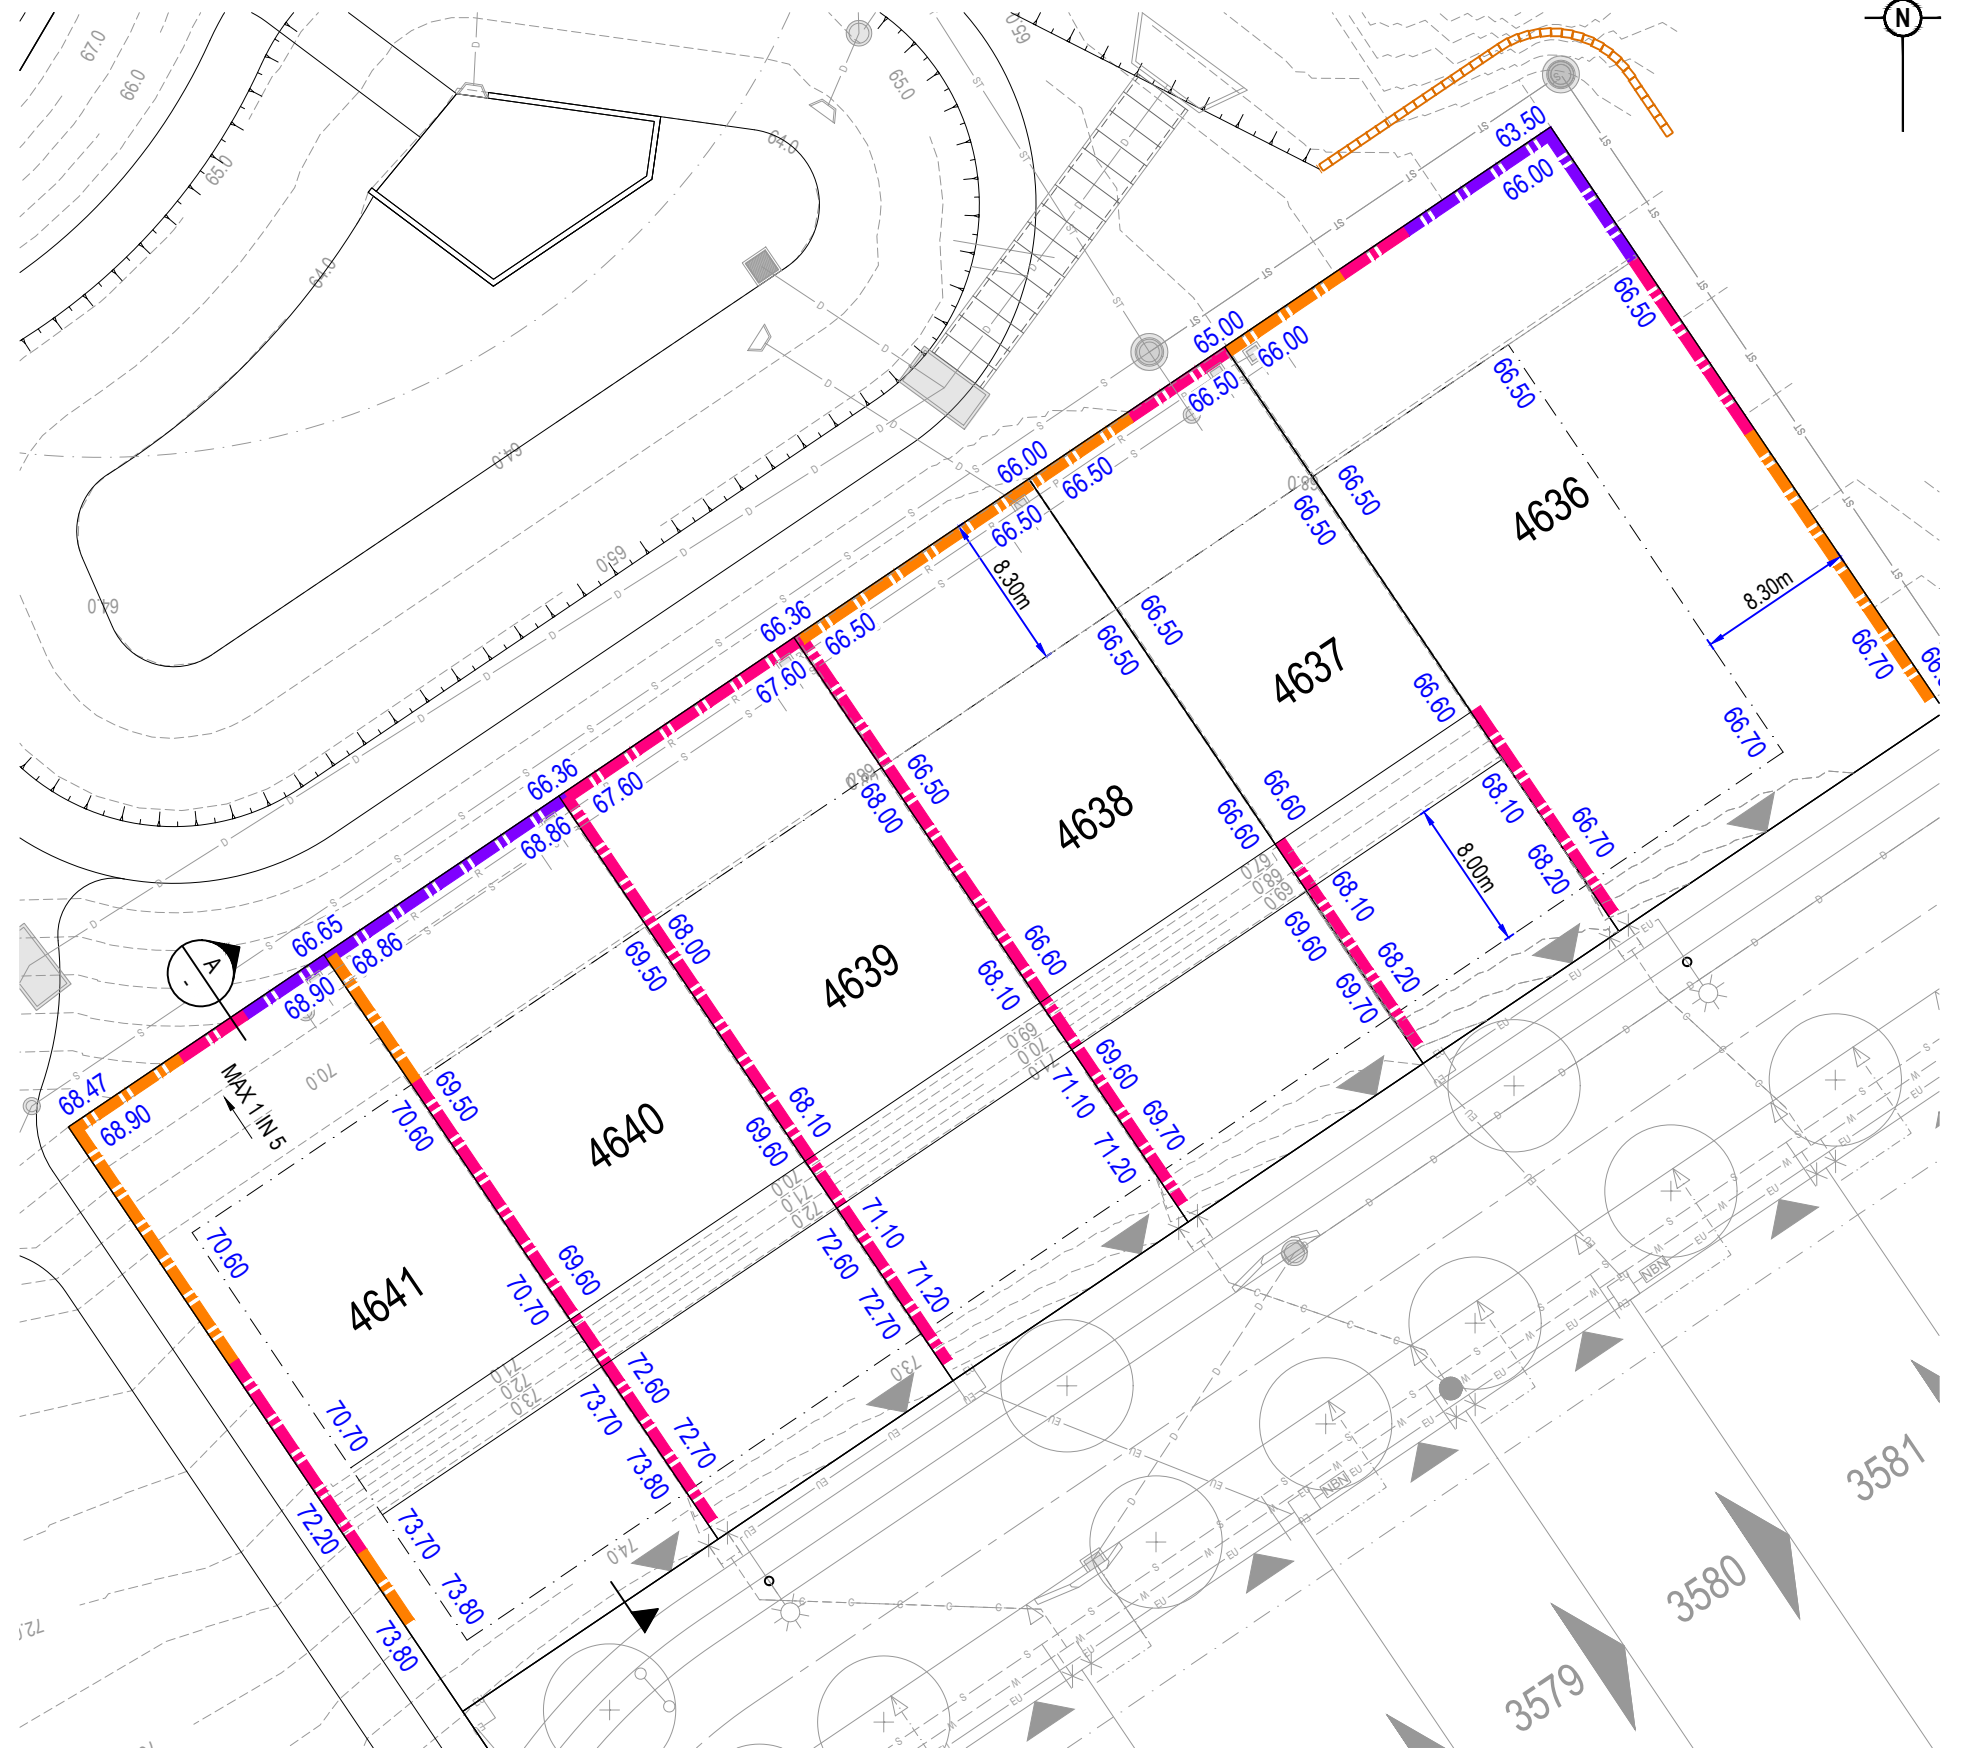


LEGEND

- 24.0--- PROPOSED SURFACE CONTOUR
- - - - - PROPOSED EARTHWORKS PAD SETBACK LINE
- FUTURE CONCRETE SLEEPER RETAINING WALL
HEIGHT RANGE: 0.5 - 1.0m HIGH
- FUTURE CONCRETE SLEEPER RETAINING WALL
HEIGHT RANGE: 1.0 - 1.5m HIGH
- FUTURE CONCRETE SLEEPER RETAINING WALL
HEIGHT RANGE 1.5 - 2.5m HIGH

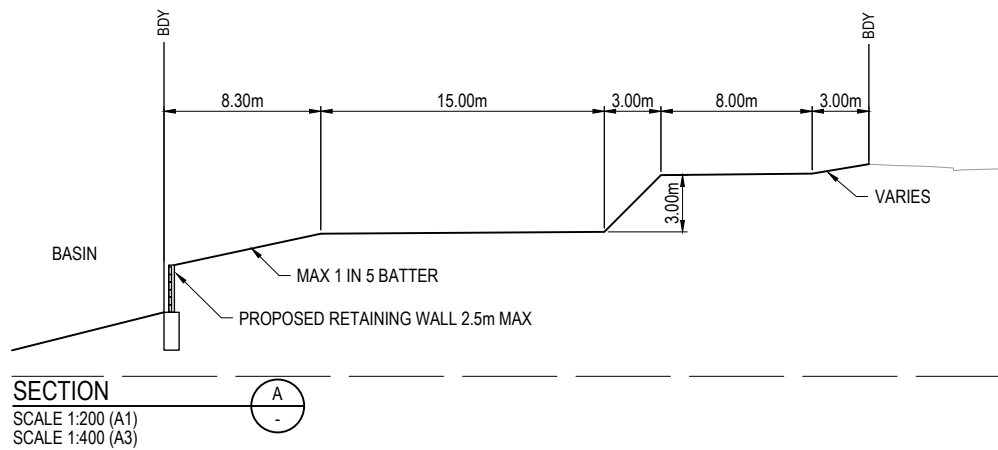


PLANS AND DOCUMENTS
referred to in the PDA
DEVELOPMENT APPROVAL

Approval no: DEV2024/1491/3

Date: 18 June 2026



REV	DATE
1	01.04.26
2	14.04.26
3	15.04.26
4	23.04.26
5	23.04.26

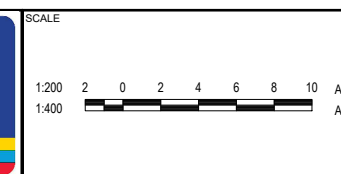

CLIENT
**PEET FLAGSTONE
CITY Pty. Ltd.**

PROJECT NAME
FLAGSTONE STAGE 12

DRAWING TITLE
**STAGE 12A
PROPOSED EARTHWORKS**

PROJECT No.
25-0285

DRAWING No.
SK005

REVISION
5