



LEGEND

- ROAD CENTRELINE
- HOMESTEAD DRIVE PRIORITY WORKS
- TRUNK WATER ALIGNMENT
- STORMWATER ALIGNMENT
- INTERIM EARTHWORKS EXTENTS
- ULTIMATE EARTHWORKS EXTENTS
- LOT LAYOUT
- STAGE BOUNDARY
- WORKS AREA
- PREVIOUS WORKS AREA
- EASEMENT EXCLUSION AREA

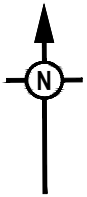


DCOP ID	DESCRIPTION
R010A	URBAN ARTERIAL (2 LANE - INTERIM)
R011A	URBAN ARTERIAL (2 LANE - INTERIM)
R012A	URBAN ARTERIAL (2 LANE - INTERIM)
RI010A	SIGNALISED INTERSECTION

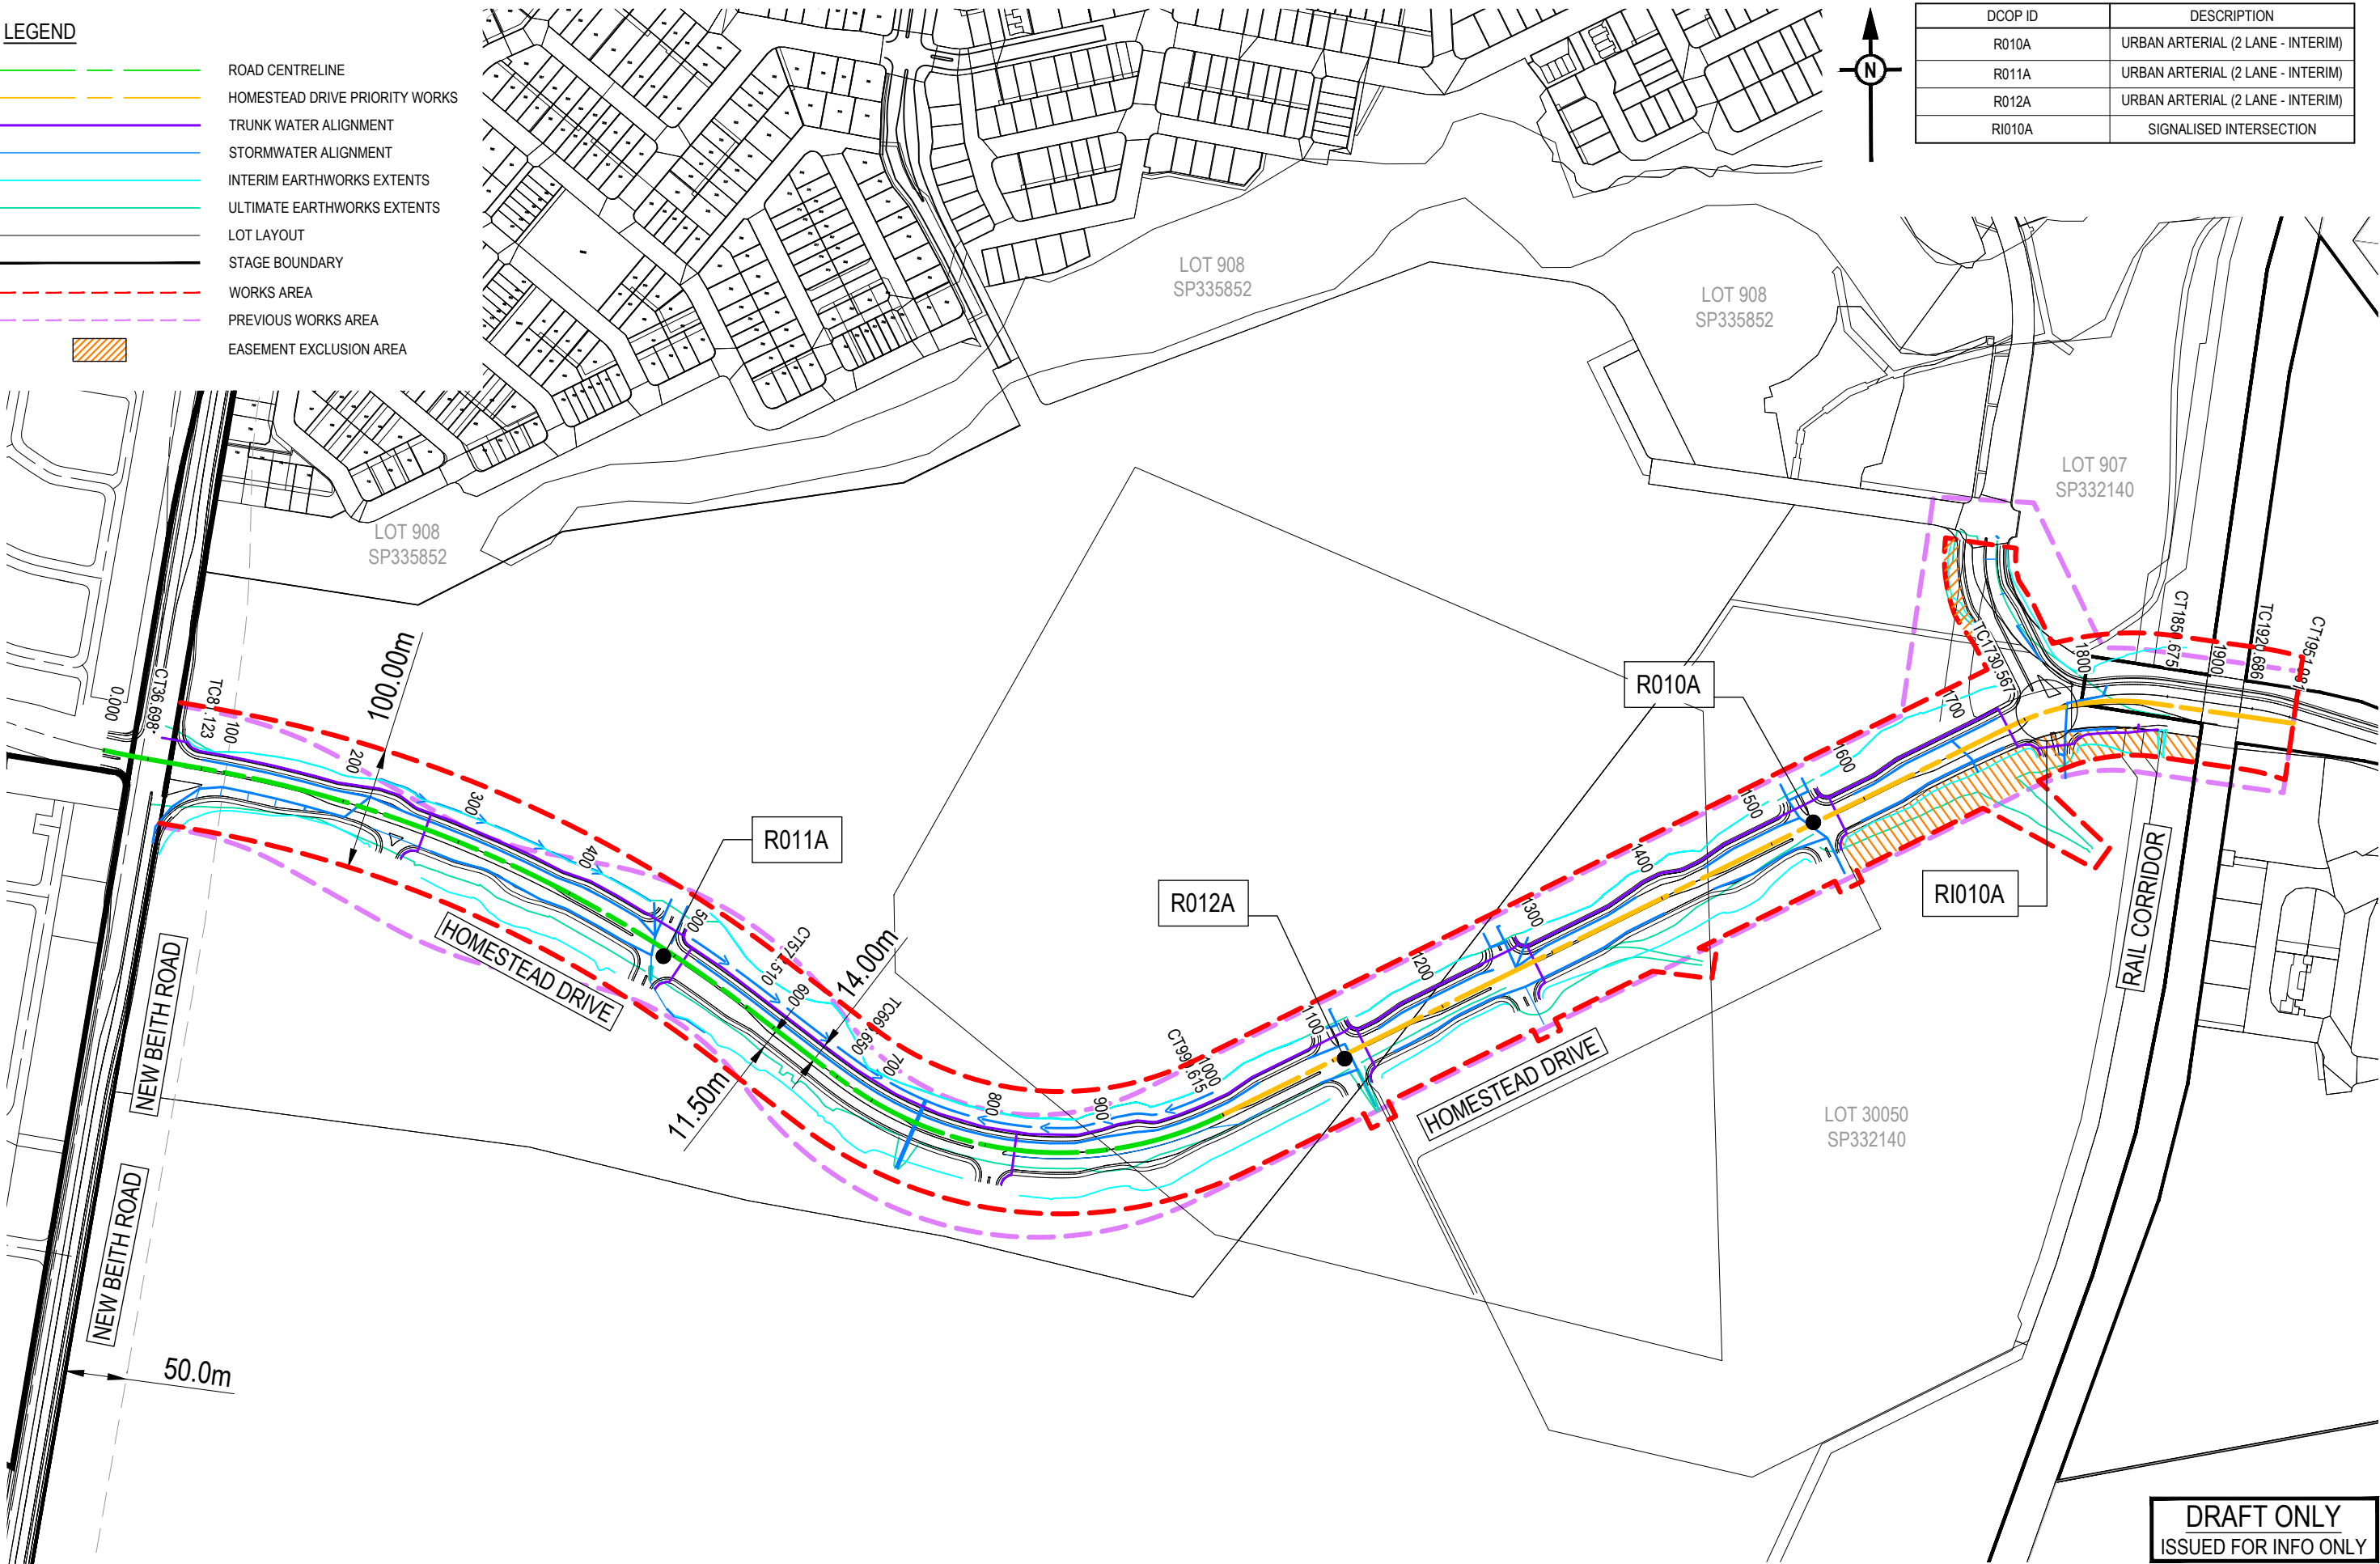

DRAFT ONLY
ISSUED FOR INFO ONLY

REV	DATE
1	01.09.23
2	20.12.23
3	08.01.24
4	31.01.24
5	05.04.24
6	04.06.24
7	28.06.24
8	20.10.25
9	28.10.25
10	04.11.25

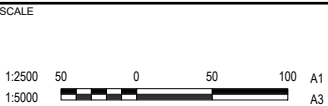

CLIENT
PIONEER FORTUNE

PROJECT NAME
RICE ROAD, UNDULLAH

DRAWING TITLE			
HOMESTEAD DRIVE EXTENSION ROAD WORKS STAGE 1			
PROJECT No.	DRAWING No.	REVISION	
22-0408	SK151	10	