




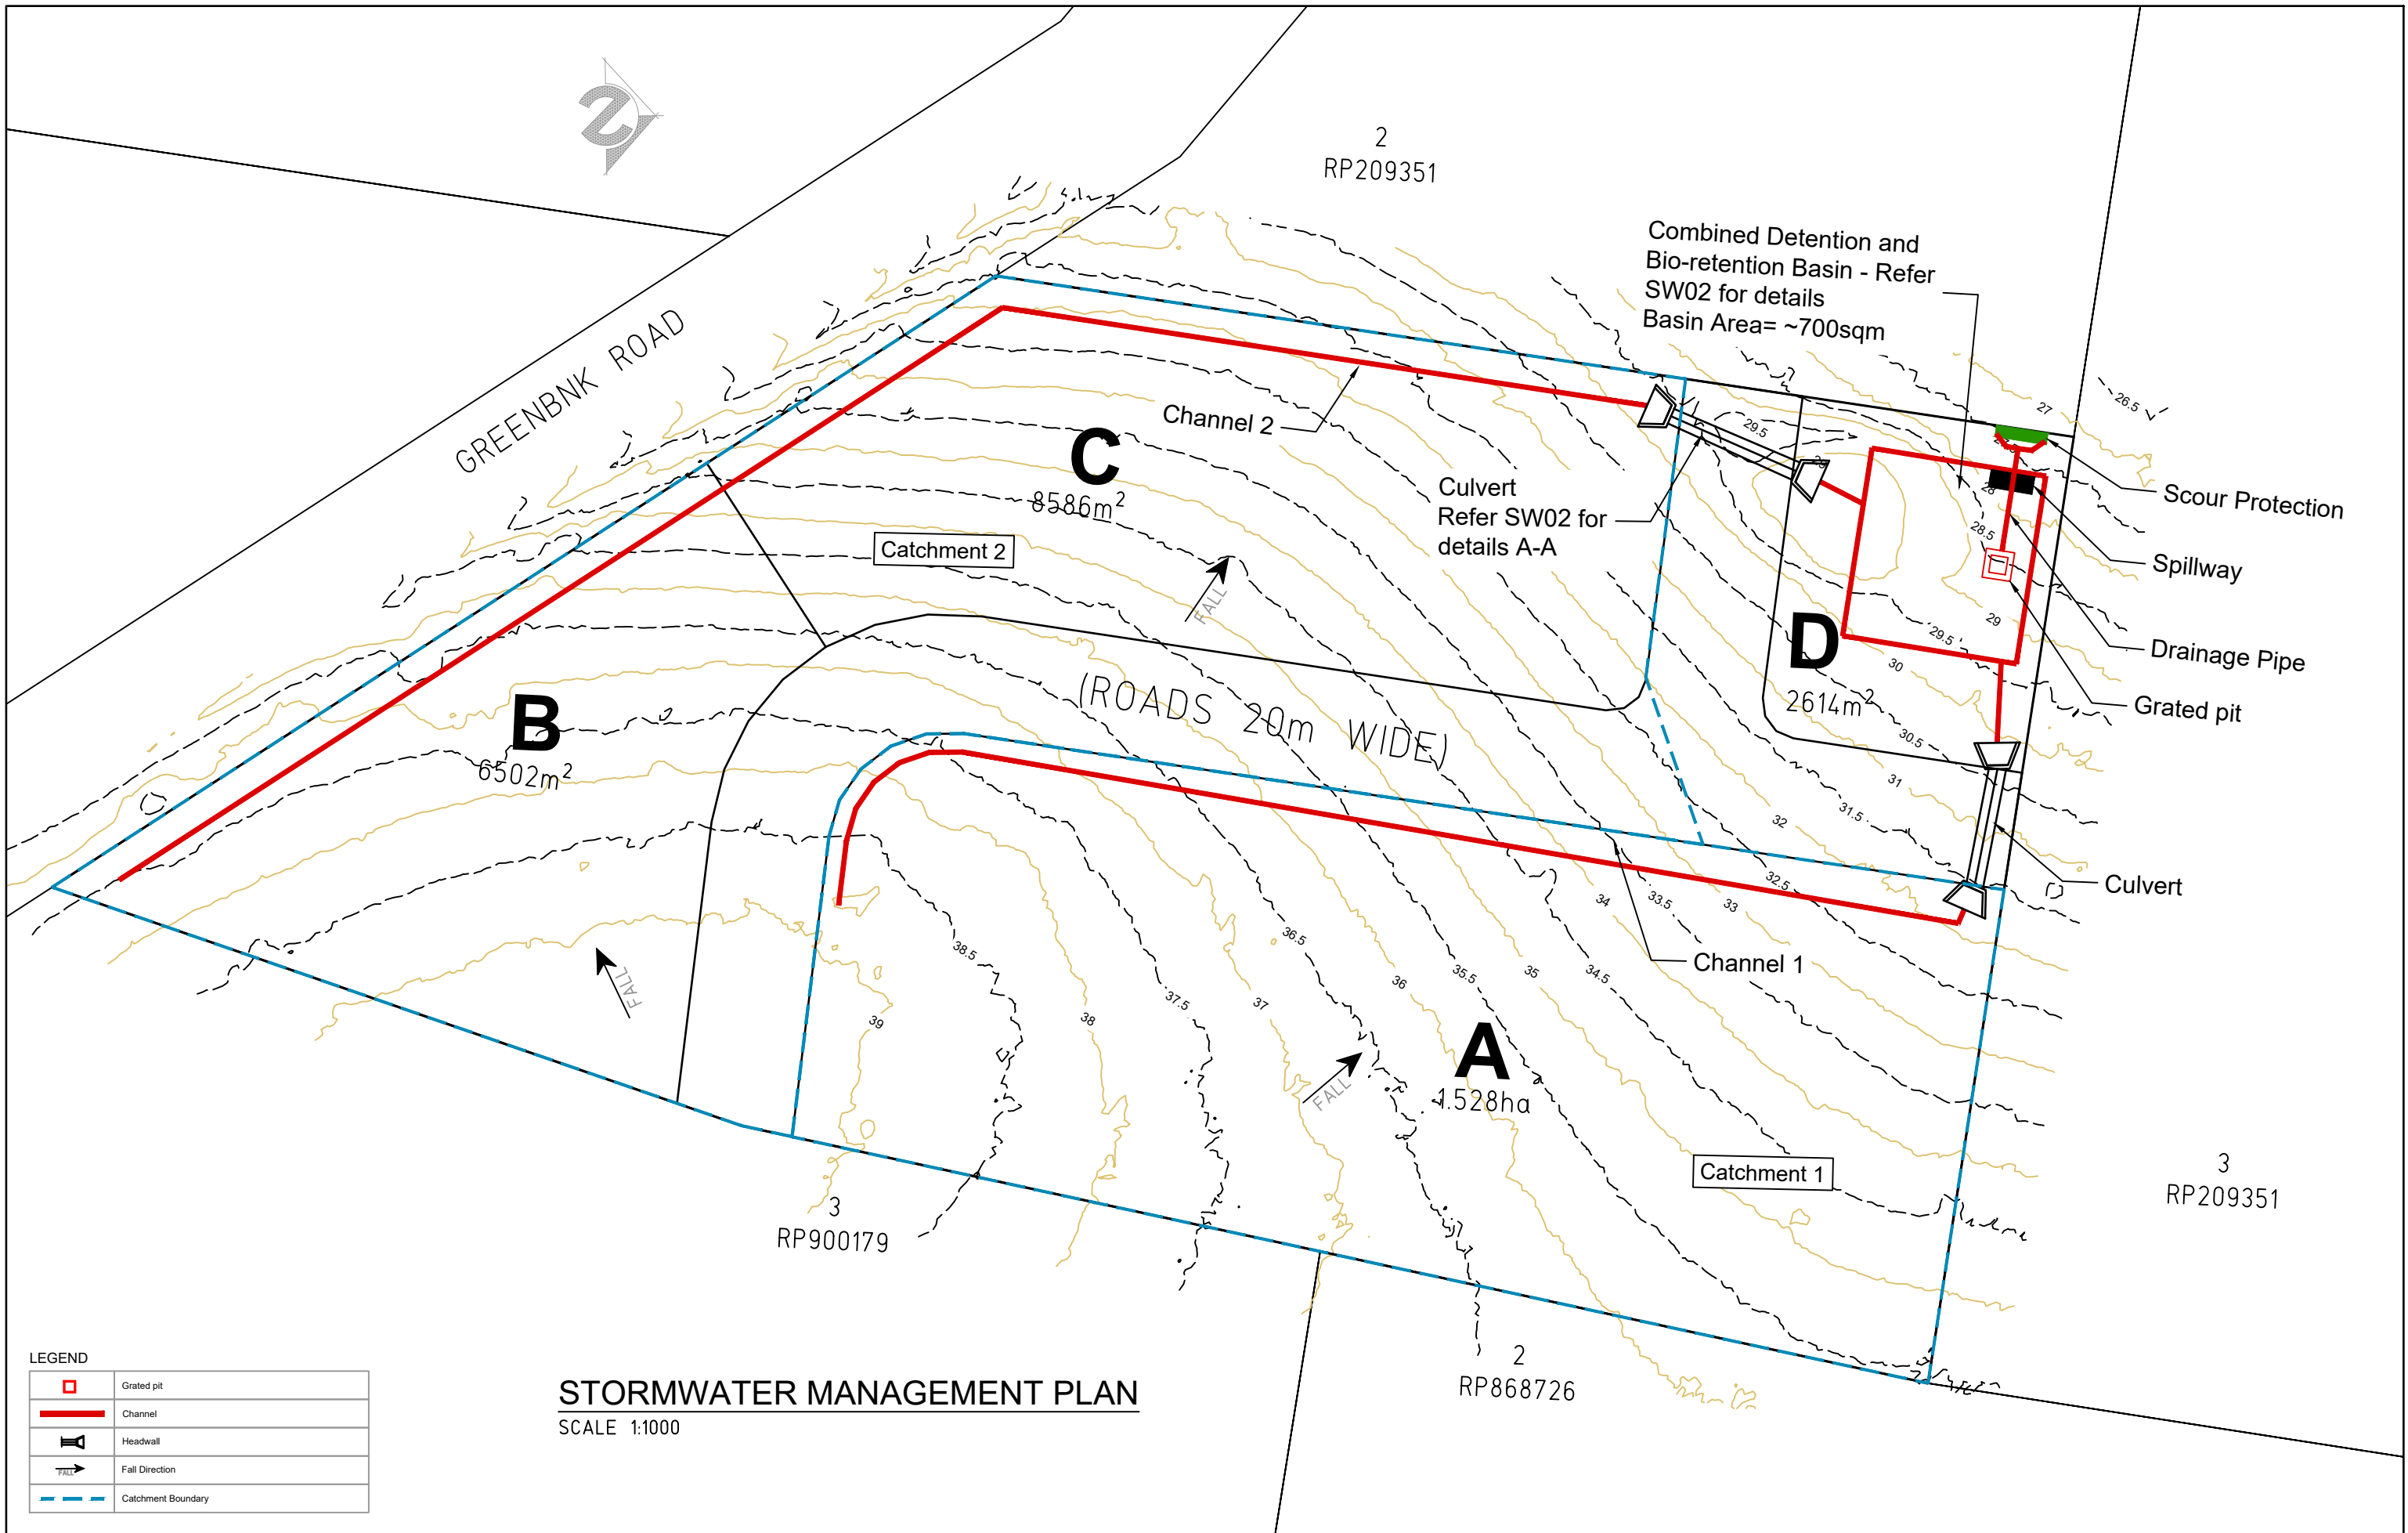

© COPYRIGHT THIS DRAWING REMAINS THE PROPERTY OF BANA CONSULTING ENGINEERS AT ALL TIMES. IT IS SUBJECT TO COPY RIGHT AND SHALL NOT BE USED OR COPIED WITHOUT THE CONSENT OF BANA CONSULTING ENGINEERS	REVISION			DESIGNED	DRAWN	BANA CONSULTING ENGINEERING CIVIL & STRUCTURAL DESIGN CONSTRUCTION & PROJECT MANAGEMENT  T: (04) 3094 1400 A: 960 Moggill Road, Kenmore, QLD 4069 E: info@banace.com / www.banace.com	CLIENT	TITLE	DATE	UNIT	SCALE	SH. SIZE	NORTH
	NO.	DESCRIPTION	DATE	CONTROLLED	APPROVED				Sep.28 2025	m	As shown	A3	
	A	Preliminary			S. Maboudi								
				SAEID MABOUDI RPEQ No: 10051			LOCAL GOVT. AREA	PROJECT	SHEET NO.	DRAWING NO.	REVISION		
							Logan City Council	782-804 Greenbank Road North Maclean QLD 4280 Australia	01	SW-01	A		

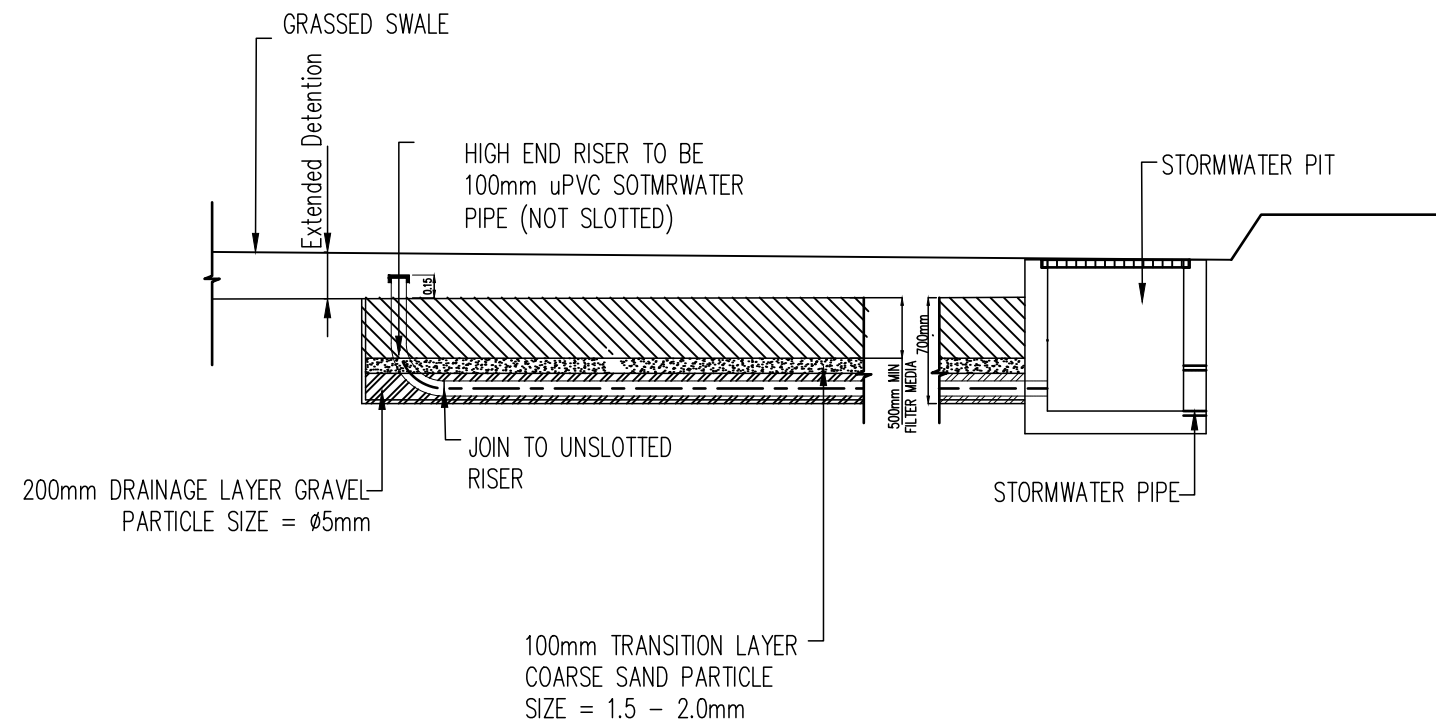


TYPICAL SECTION OF BIO RETENTION BASIN
SCALE 1:50

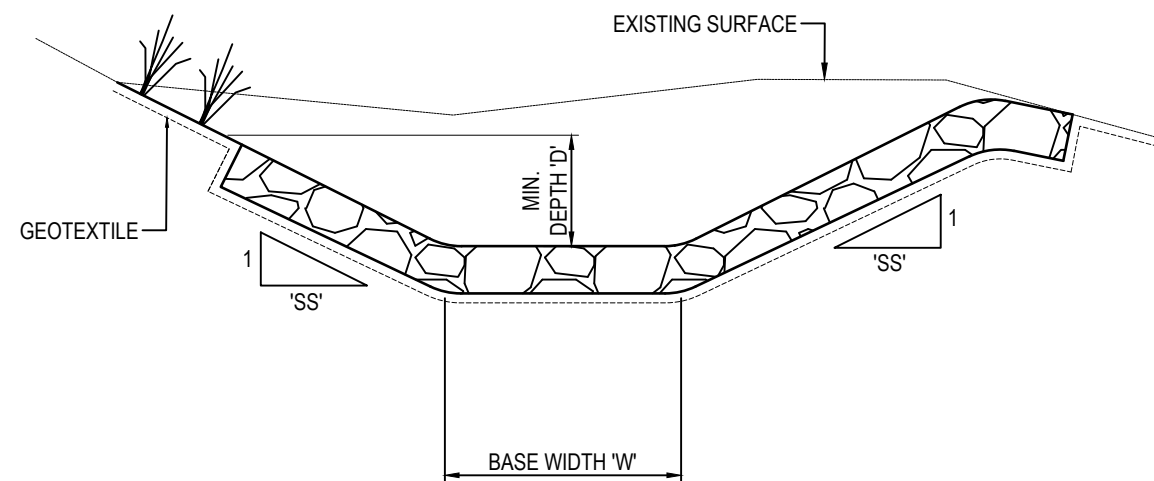


TYPICAL ROCK LINED OPEN CHANNEL
NTS

APRON LENGTH (L)
GENERAL ARRANGEMENT
CDR-0101 TO CDR-0157



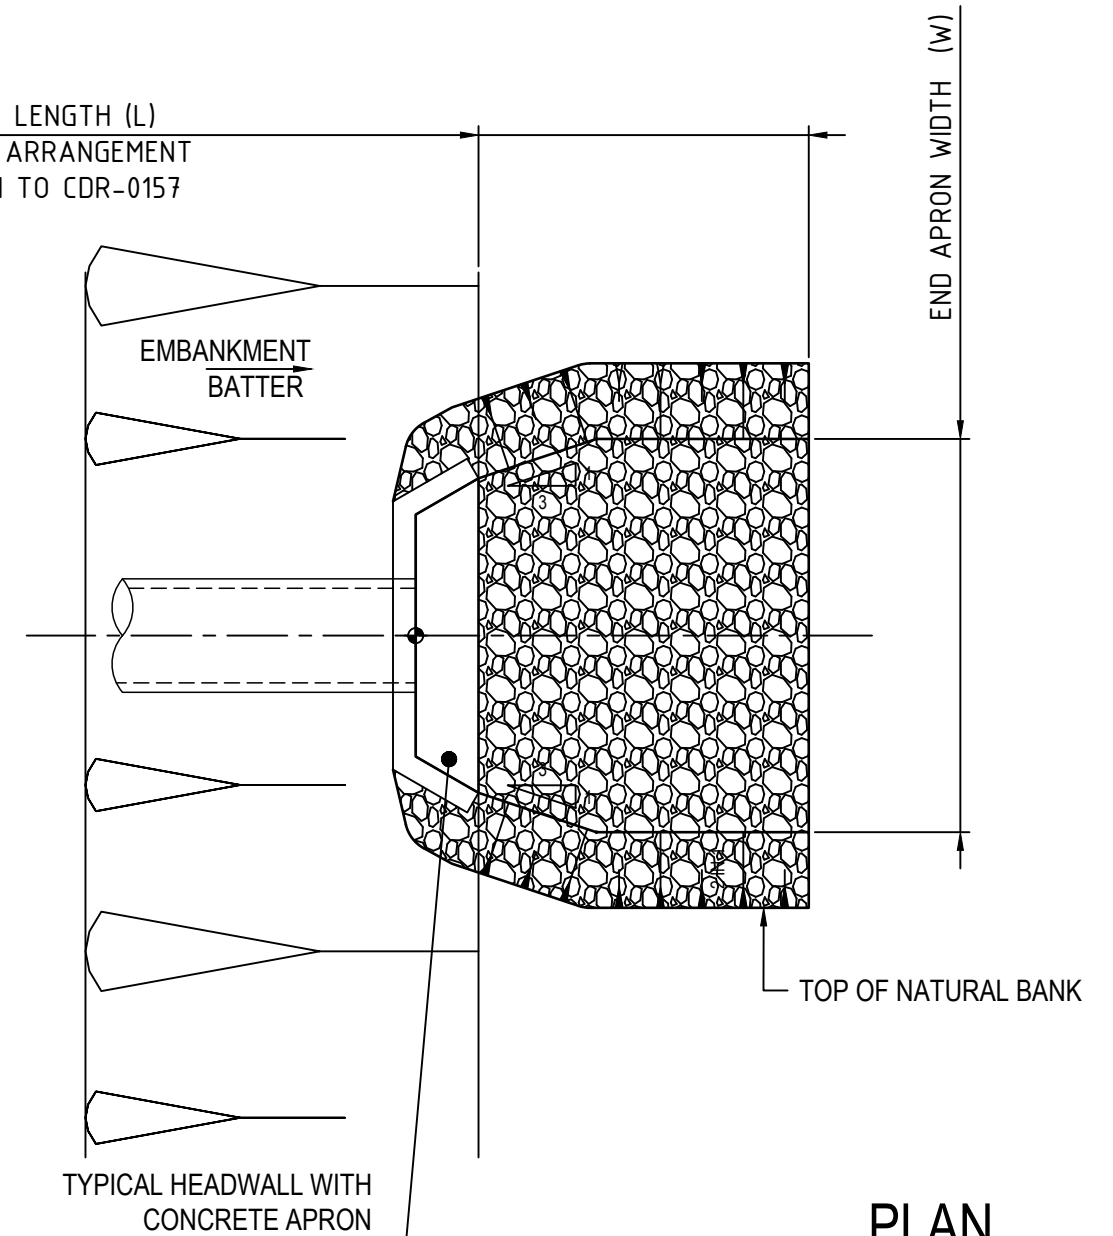


PLAN
NTS

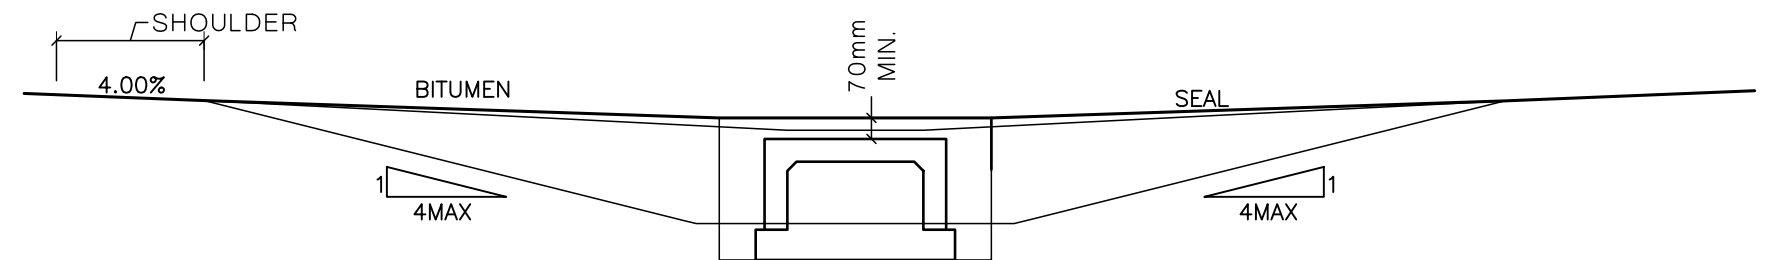

DETAIL A-A
NTS

© COPYRIGHT THIS DRAWING REMAINS THE PROPERTY OF BANA CONSULTING ENGINEERS AT ALL TIMES. IT IS SUBJECT TO COPY RIGHT AND SHALL NOT BE USED OR COPIED WITHOUT THE CONSENT OF BANA CONSULTING ENGINEERS	REVISION		DESIGNED	DRAWN	BANA CONSULTING ENGINEERING CIVIL & STRUCTURAL DESIGN CONSTRUCTION & PROJECT MANAGEMENT  T: (04) 3094 1400 A: 960 Moggill Road, Kenmore, QLD 4069 E: info@banace.com / www.banace.com	CLIENT Amit Dhaka LOCAL GOVT. AREA Logan City Council	TITLE Drainage Details PROJECT 782-804 Greenbank Road North Maclean QLD 4280 Australia	DATE	UNIT	SCALE	SH. SIZE	NORTH
	NO.	DESCRIPTION	DATE	CONTROLLED				APPROVED	Sep.28 2025	m	As shown	A3
	A	Preliminary						S. Maboudi				
				SAEID MABOUDI								
				RPEQ No: 10051								
SHEET NO.					DRAWING NO.		REVISION					
02					SW-02		A					

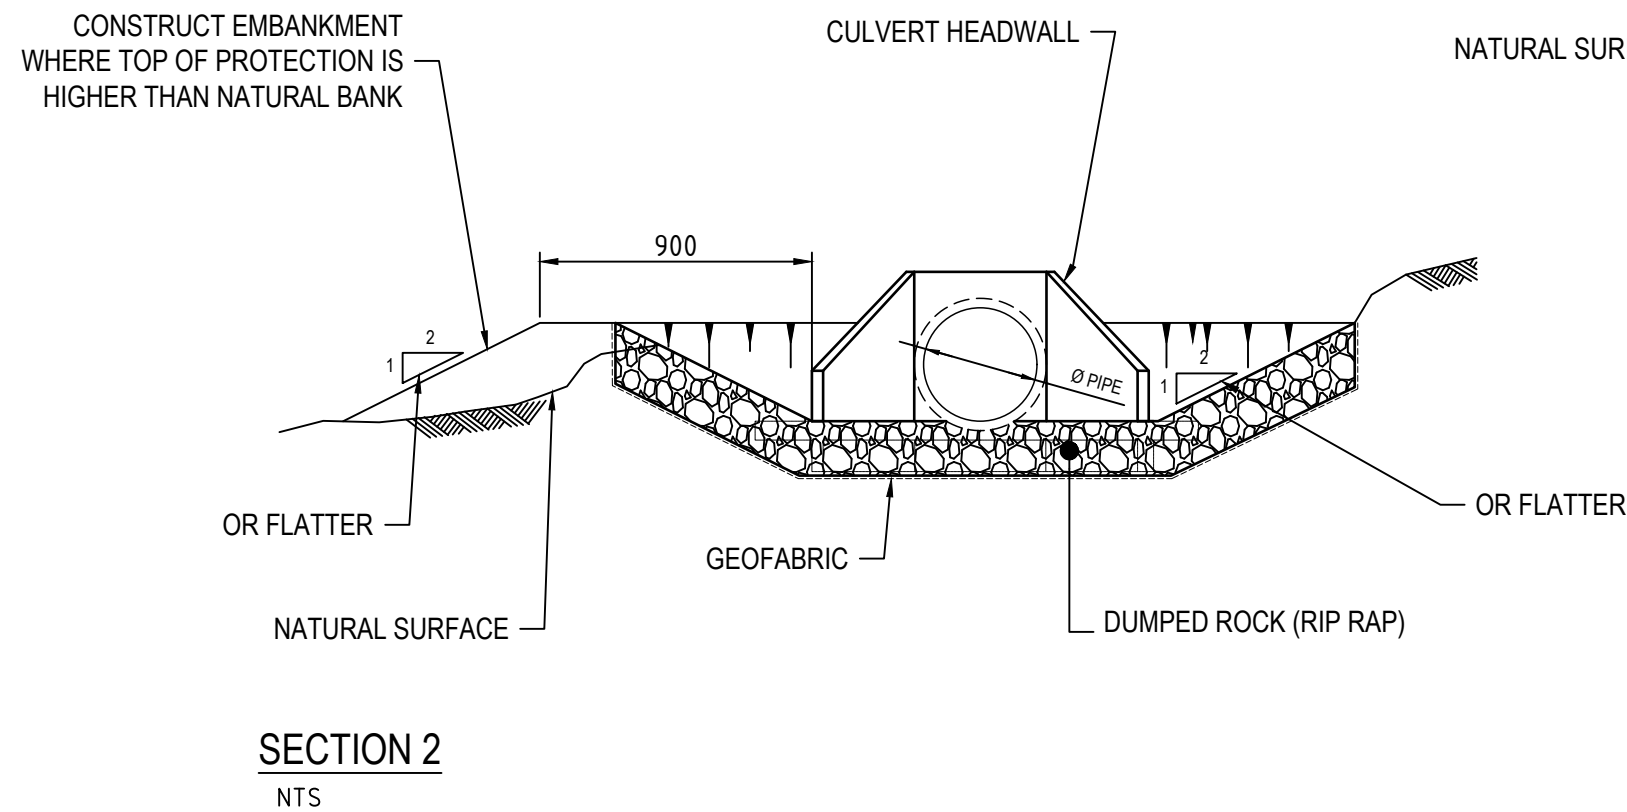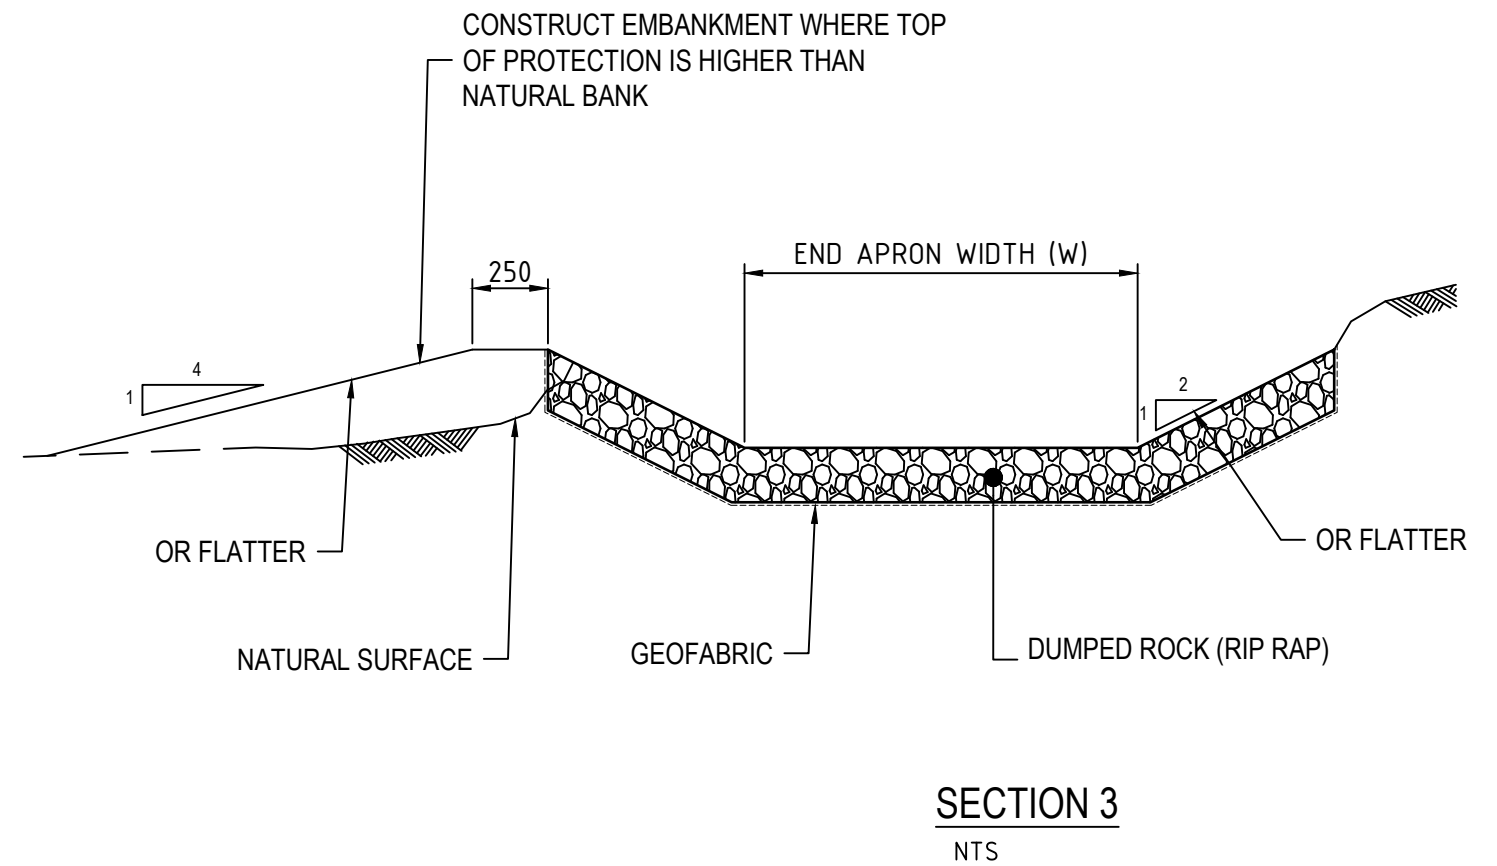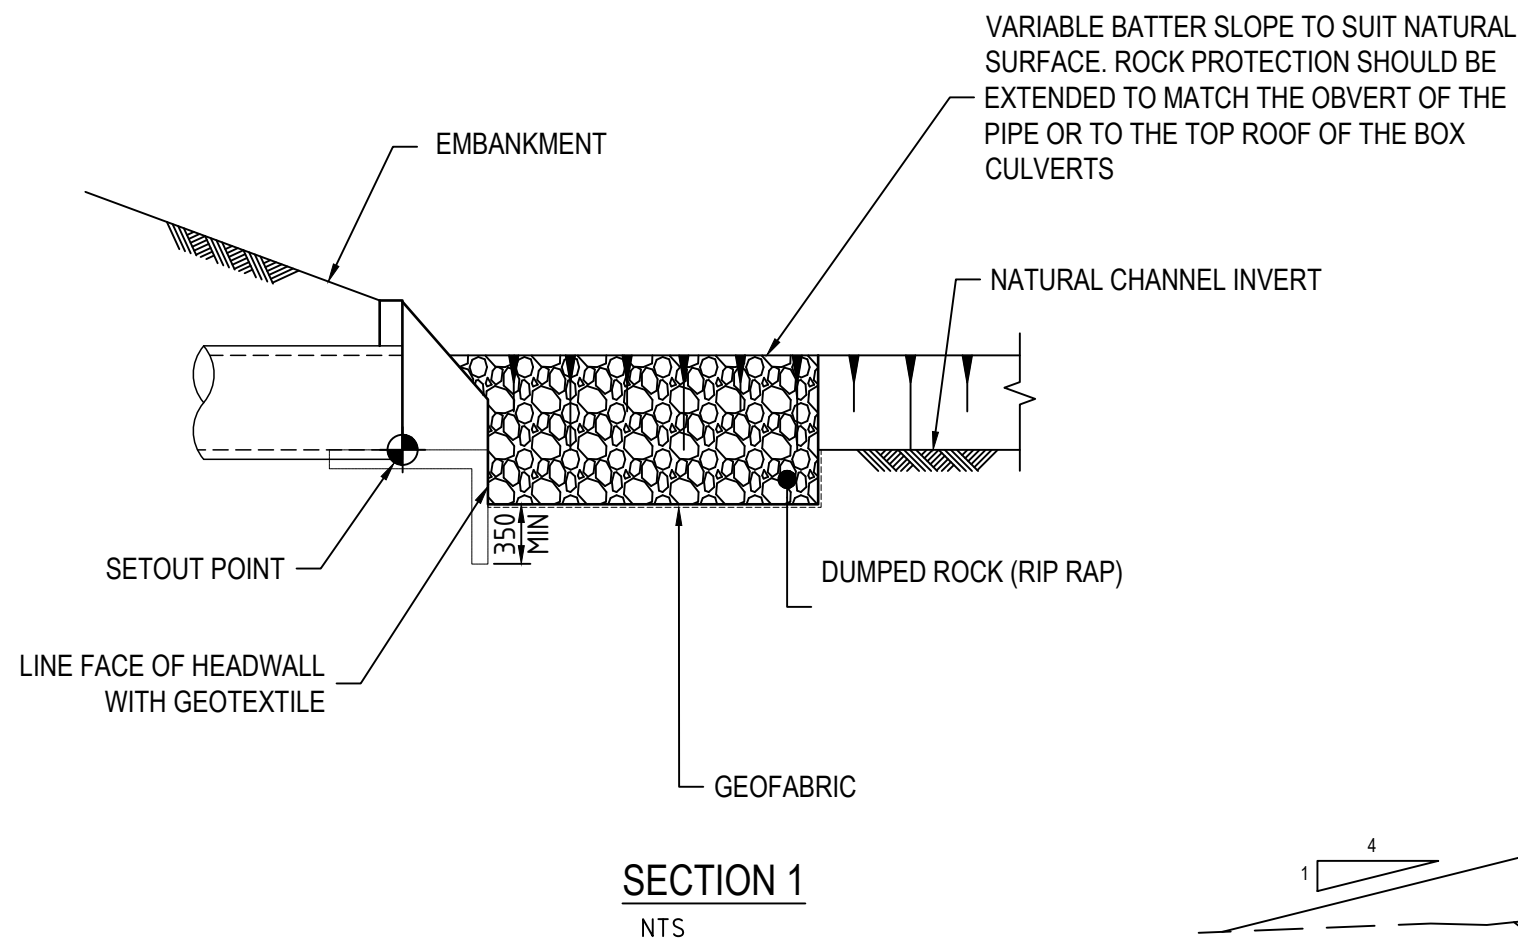

© COPYRIGHT THIS DRAWING REMAINS THE PROPERTY OF BANA CONSULTING ENGINEERS AT ALL TIMES. IT IS SUBJECT TO COPY RIGHT AND SHALL NOT BE USED OR COPIED WITHOUT THE CONSENT OF BANA CONSULTING ENGINEERS	REVISION			DESIGNED	DRAWN	BANA CONSULTING ENGINEERING CIVIL & STRUCTURAL DESIGN CONSTRUCTION & PROJECT MANAGEMENT T: (04) 3094 1400 A: 960 Moggill Road, Kenmore, QLD 4069 E: info@banace.com / www.banace.com		CLIENT	TITLE	DATE	UNIT	SCALE	SH. SIZE	NORTH
	NO.	DESCRIPTION	DATE	CONTROLLED	APPROVED					Sep.28 2025	m	As shown	A3	
	A	Preliminary			S. Maboudi									
				SAEID MABOUDI RPEQ No: 10051				LOCAL GOVT. AREA	PROJECT	SHEET NO.	DRAWING NO.		REVISION	
								Logan City Council	782-804 Greenbank Road North Maclean QLD 4280 Australia	03	SW-03		A	