


GREENBANK RD



EXISTING SITE PLAN
SCALE 1:1000

COPYRIGHT THIS DRAWING REMAINS THE PROPERTY OF BANA CONSULTING ENGINEERS AT ALL TIMES. IT IS SUBJECT TO COPY RIGHT AND SHALL NOT BE USED OR COPIED WITHOUT THE CONSENT OF BANA CONSULTING ENGINEERS	REVISION		DESIGNED	DRAWN	BANA CONSULTING ENGINEERING CIVIL & STRUCTURAL DESIGN CONSTRUCTION & PROJECT MANAGEMENT  T: (04) 3094 1400 A: 960 Moggill Road, Kenmore, QLD 4069 E: info@banace.com / www.banace.com	CLIENT Amit Dhaka LOCAL GOVT. AREA Logan City Council	TITLE EXISTING SITE PLAN PROJECT 782-804 Greenbank Road North Maclean QLD 4280 Australia	DATE Oct. 23 2025	UNIT mm	SCALE As shown	SH. SIZE A3	NORTH 	
	NO.	DESCRIPTION	DATE	CONTROLLED									APPROVED
	A												S. Maboudi
				SAEID MABOUDI									
				RPEQ No: 10051									

2
RP209351

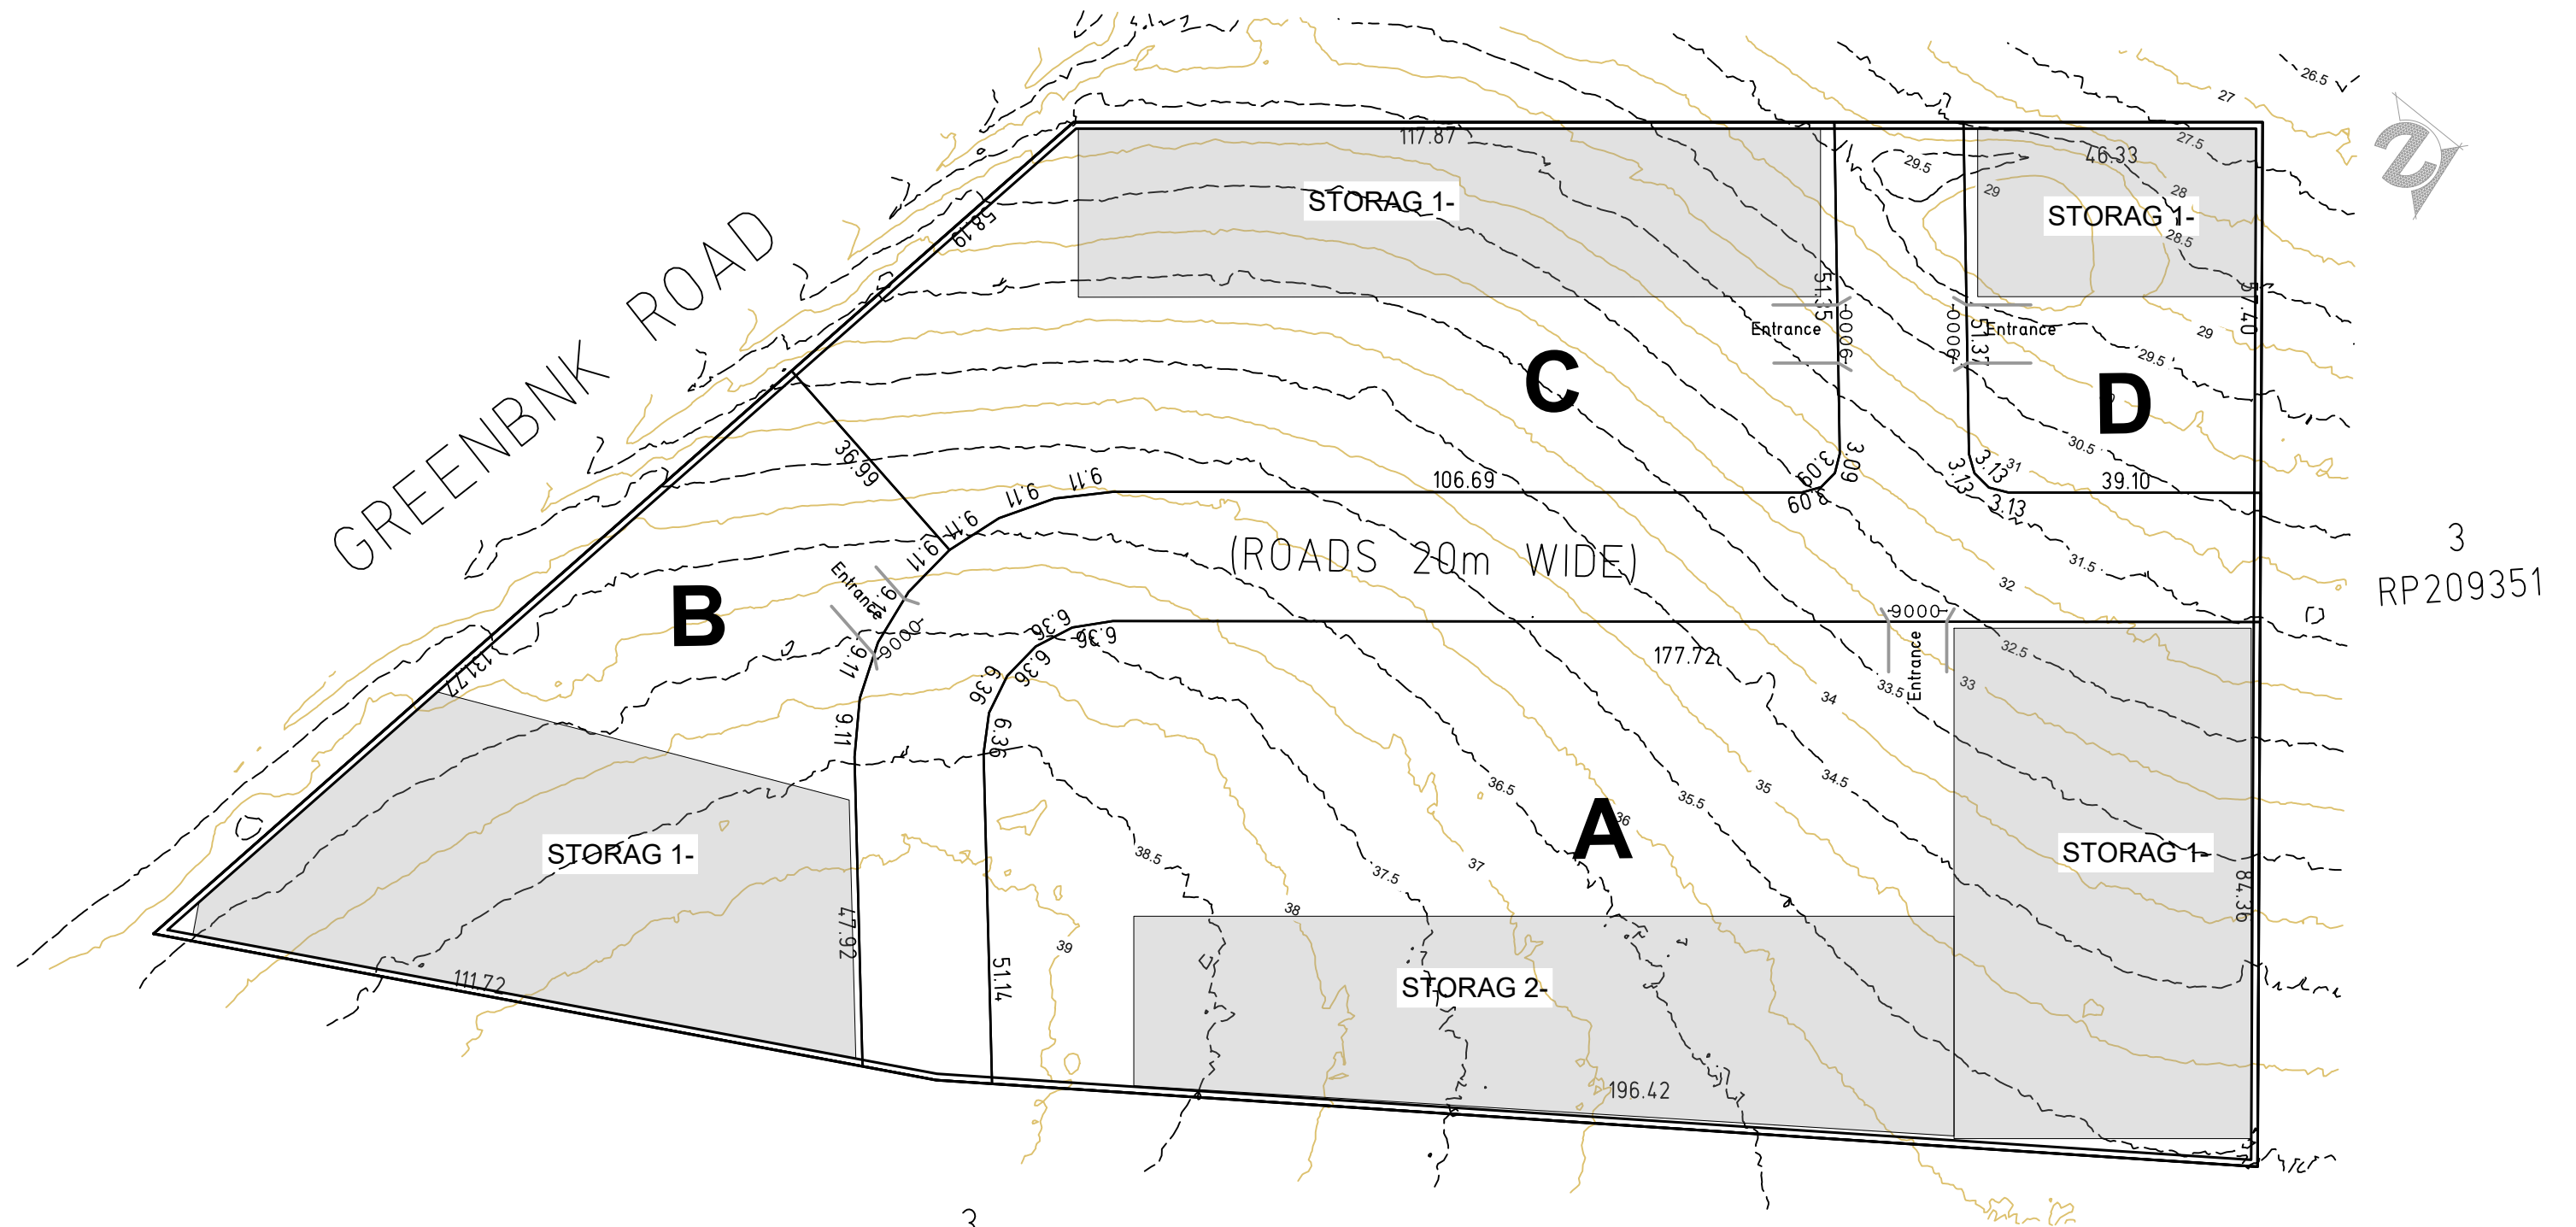

PROPOSED SITE PLAN

SCALE 1:1000

3
RP900179

2
RP868726

© COPYRIGHT THIS DRAWING REMAINS THE PROPERTY OF BANA CONSULTING ENGINEERS AT ALL TIMES. IT IS SUBJECT TO COPY RIGHT AND SHALL NOT BE USED OR COPIED WITHOUT THE CONSENT OF BANA CONSULTING ENGINEERS	REVISION		DESIGNED	DRAWN	BANA CONSULTING ENGINEERING CIVIL & STRUCTURAL DESIGN CONSTRUCTION & PROJECT MANAGEMENT  T: (04) 3094 1400 A: 960 Moggill Road, Kenmore, QLD 4069 E: info@banace.com / www.banace.com	CLIENT Amit Dhaka LOCAL GOVT. AREA Logan City Council	TITLE PROPOSED SITE PLAN PROJECT 782-804 Greenbank Road North Maclean QLD 4280 Australia	DATE Oct. 23 2025	UNIT mm	SCALE As shown	SH. SIZE A3	NORTH	
	NO.	DESCRIPTION	DATE	CONTROLLED									APPROVED
	A												S. Maboudi
			SAEID MABOUDI RPEQ No: 10051										