


YARRABILBA TOWNCENTRE


Wentland Avenue / Yarrabilba Drive Interim Feature Wall Works_Typical Section

DATE 20/07/2026
REV A

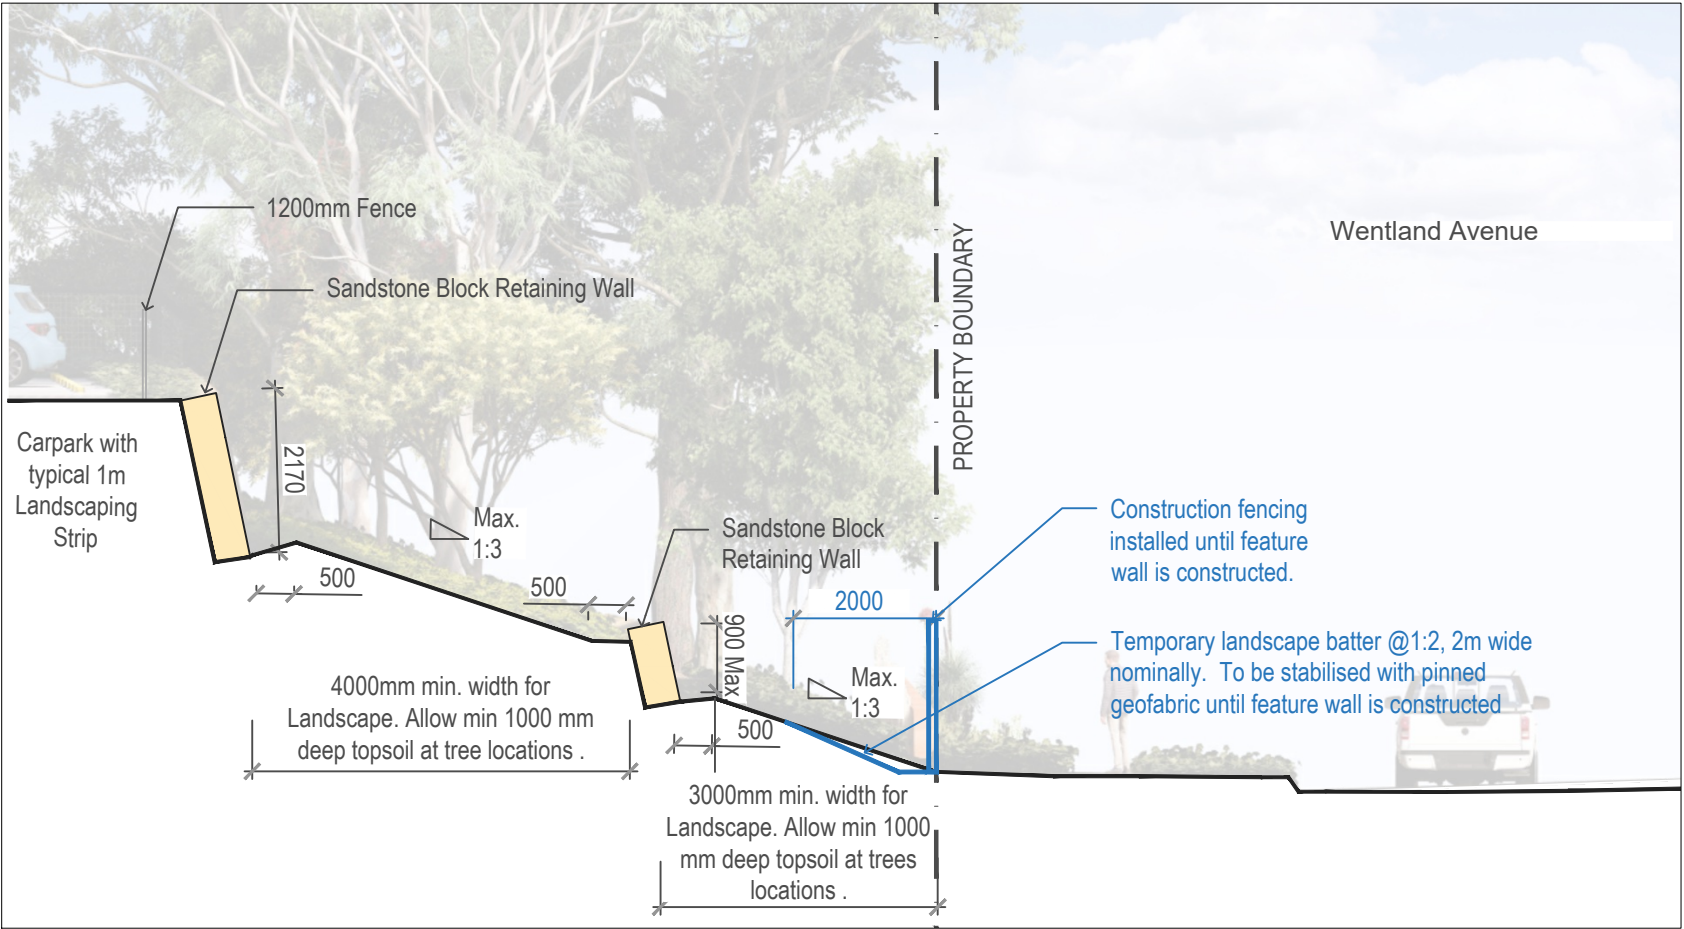


TYPICAL SECTION AA_WENTLAND AVENUE

Scale 1:100@A3

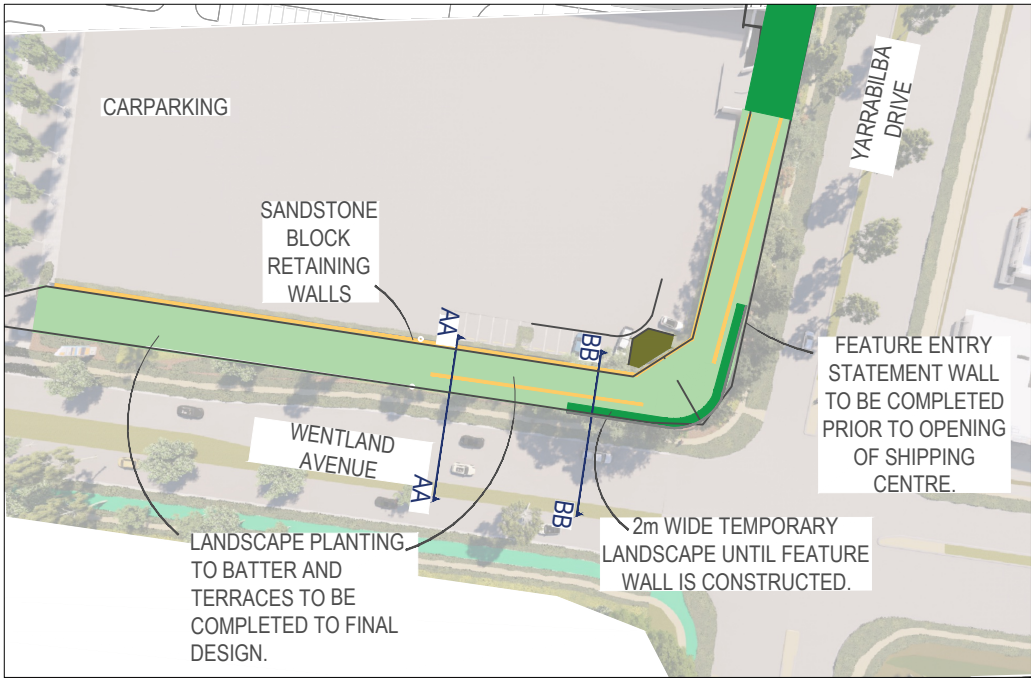

KEYPLAN_nts

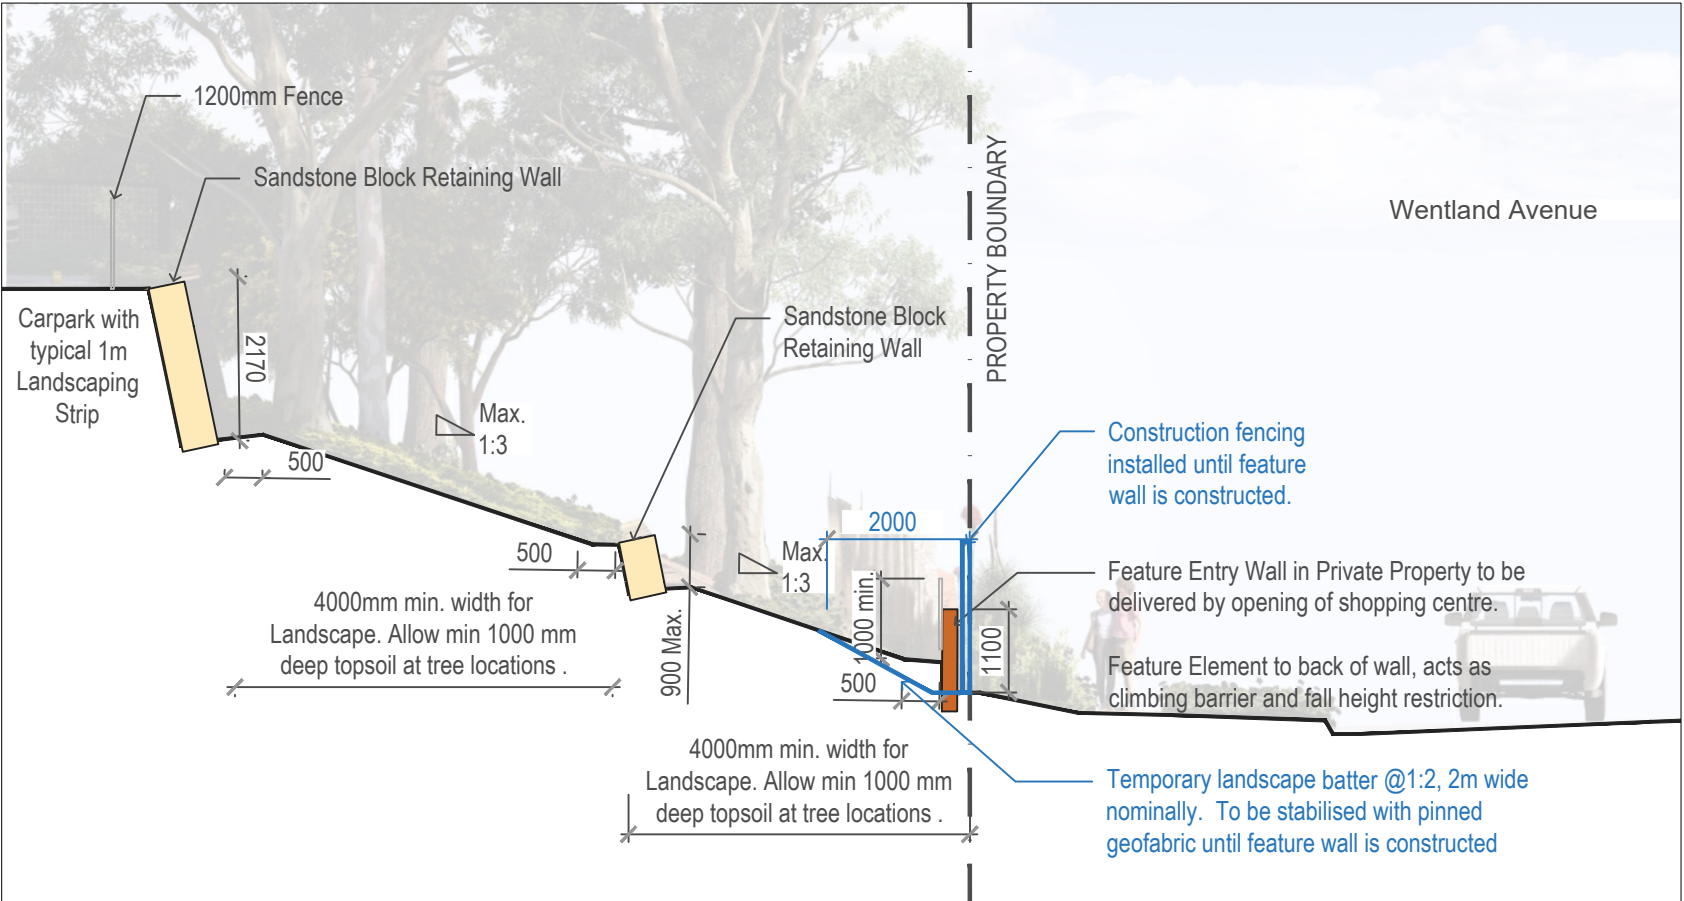

TYPICAL SECTION BB_WENTLAND AVENUE

Scale 1:100@A3