


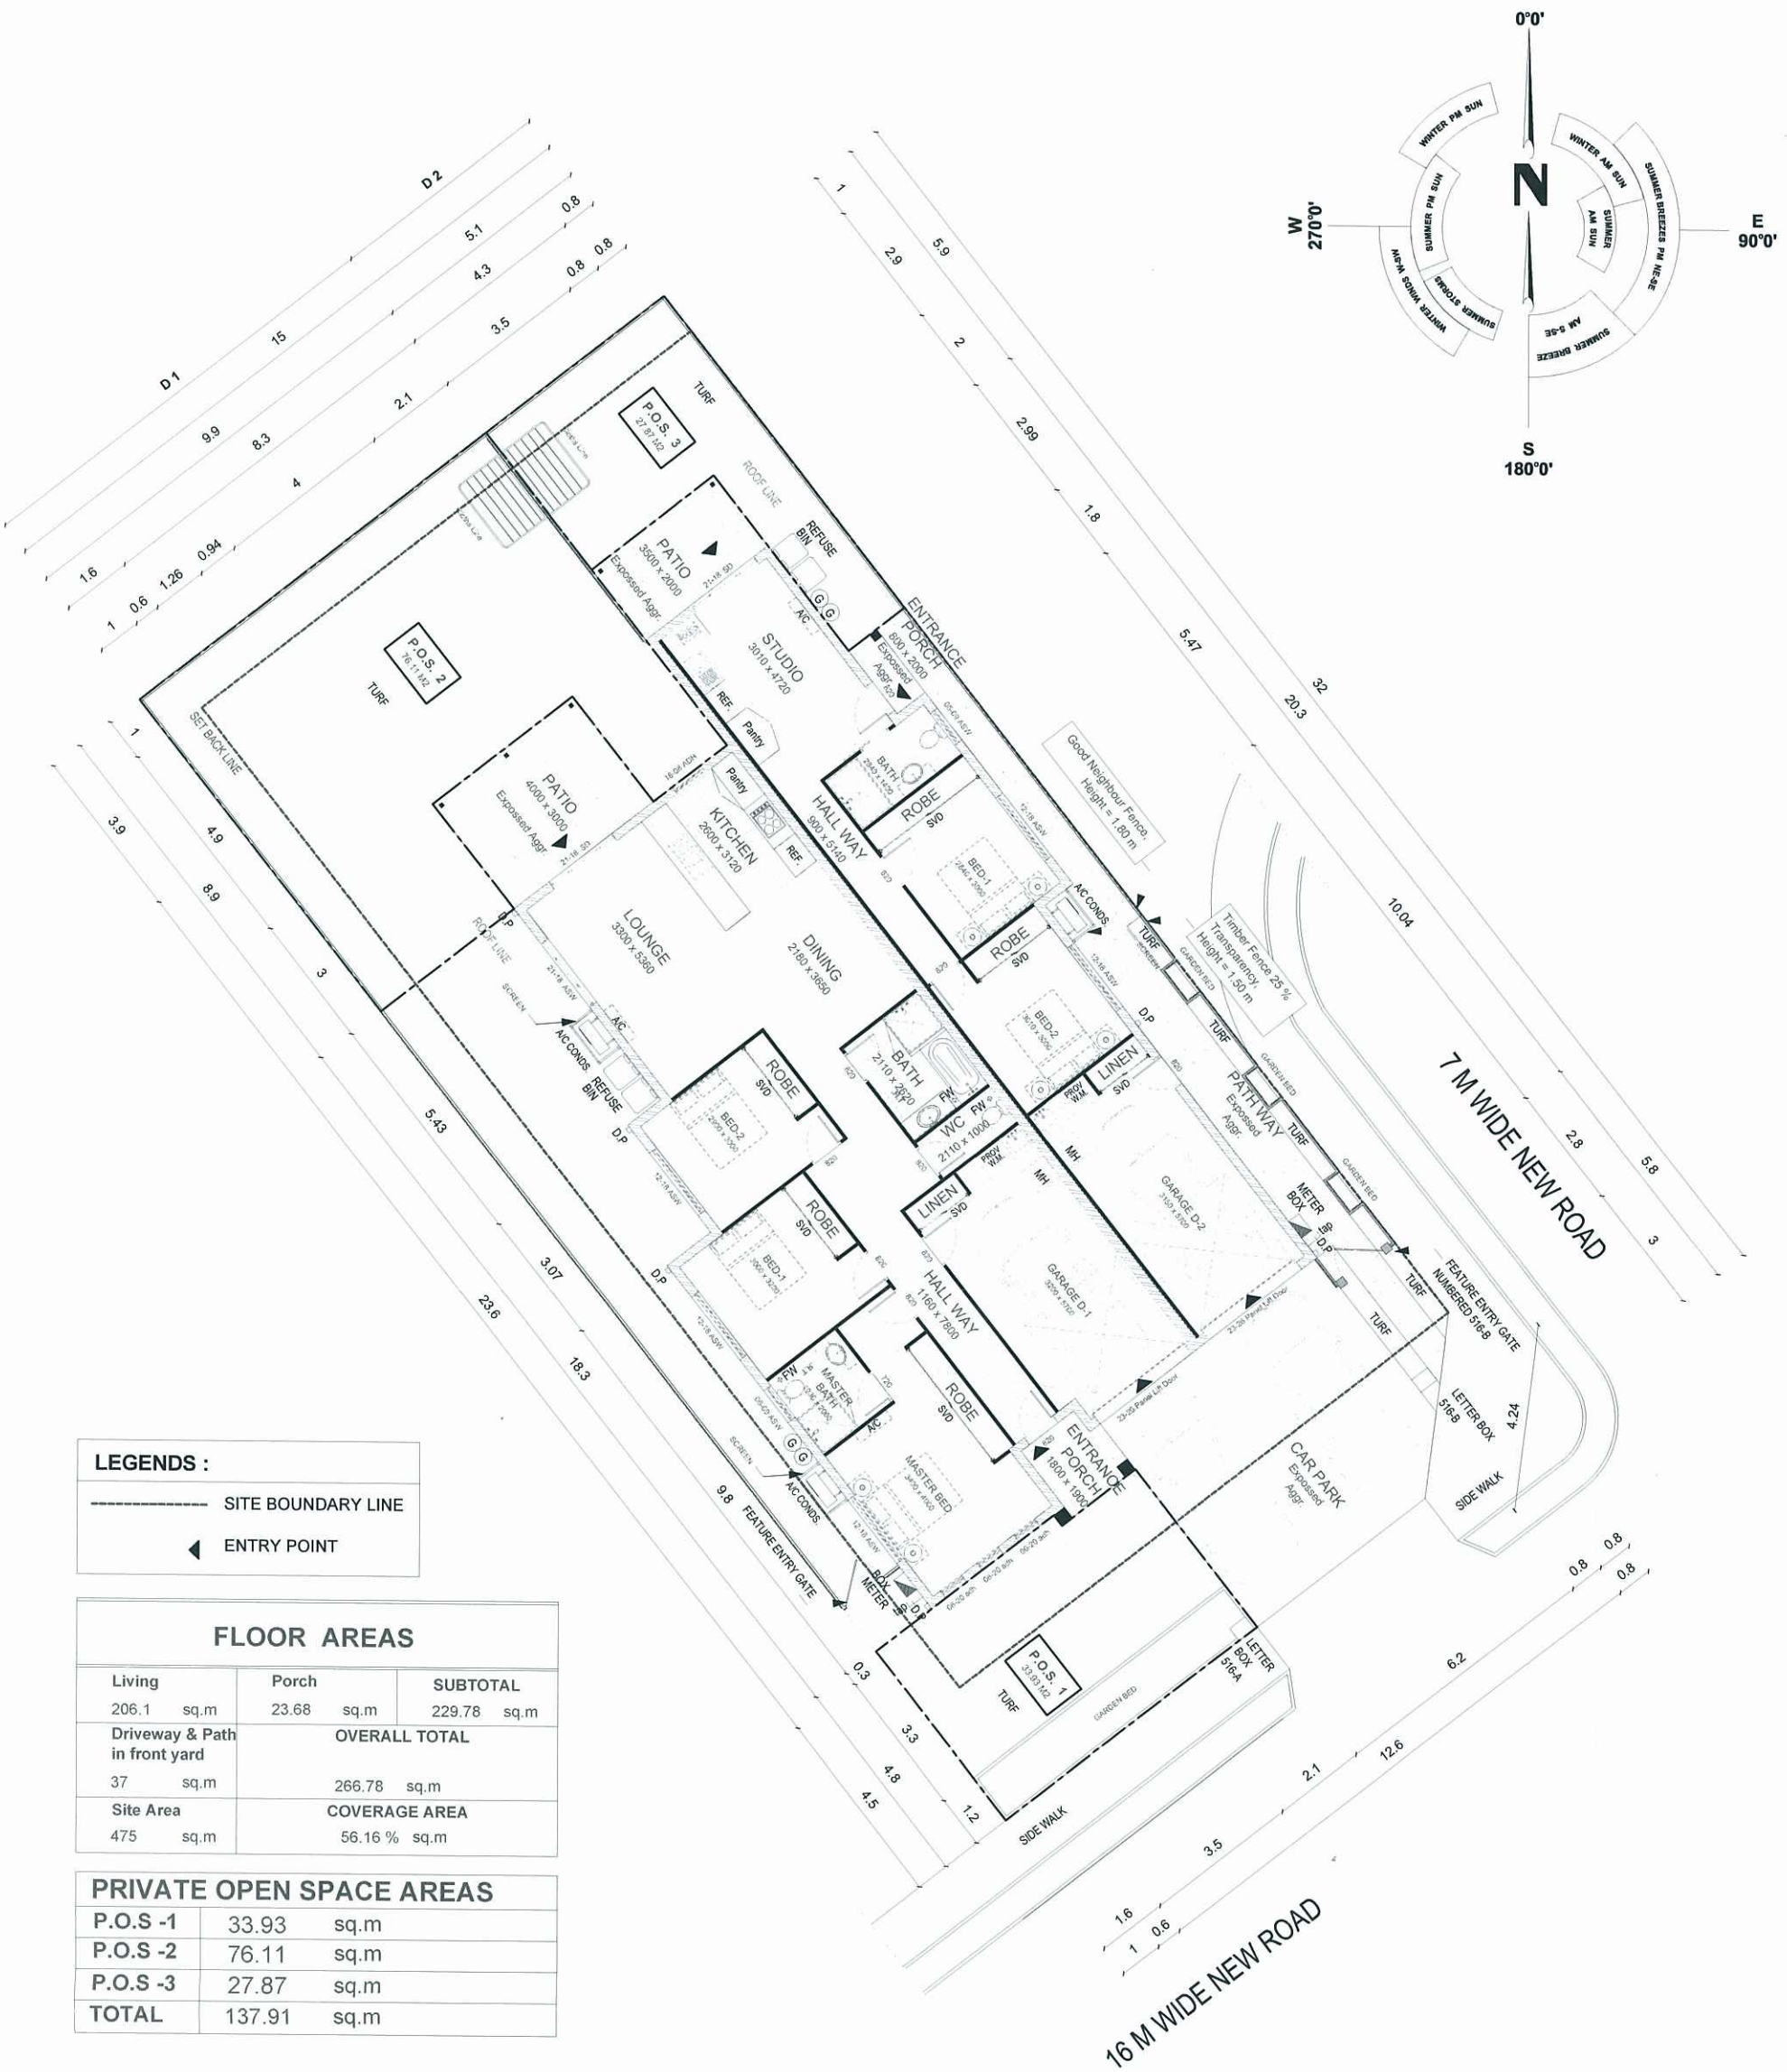

**LEGENDS :**

----- SITE BOUNDARY LINE

◀ ENTRY POINT

| FLOOR AREAS                   |       |               |              |
|-------------------------------|-------|---------------|--------------|
| Living                        | 206.1 | sq.m          |              |
| Porch                         | 23.68 | sq.m          |              |
|                               |       | SUBTOTAL      | 229.78 sq.m  |
| Driveway & Path in front yard | 37    | sq.m          |              |
|                               |       | OVERALL TOTAL | 266.78 sq.m  |
| Site Area                     | 475   | sq.m          |              |
|                               |       | COVERAGE AREA | 56.16 % sq.m |

| PRIVATE OPEN SPACE AREAS |        |      |
|--------------------------|--------|------|
| P.O.S -1                 | 33.93  | sq.m |
| P.O.S -2                 | 76.11  | sq.m |
| P.O.S -3                 | 27.87  | sq.m |
| TOTAL                    | 137.91 | sq.m |

**SITE PLAN**


1:150

PLANS AND DOCUMENTS  
referred to in the PDA APPROVAL

17 JUL 2013


MEDQ

ELEVATION

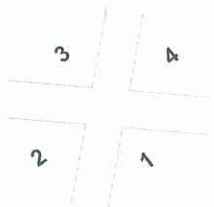

| PROJECT                                                 | TITLE                              | SCALE        | REV. | NOTES |
|---------------------------------------------------------|------------------------------------|--------------|------|-------|
| LOT 516<br>HILL CLOSE<br><br>HOUSE DESIGN UNDER PROJECT | SITE PLAN<br><br>LOT SIZE = 475 M2 | 1 : 150 @A3  |      |       |
|                                                         |                                    | DATE         |      |       |
|                                                         |                                    | JUNE.17,2013 |      |       |



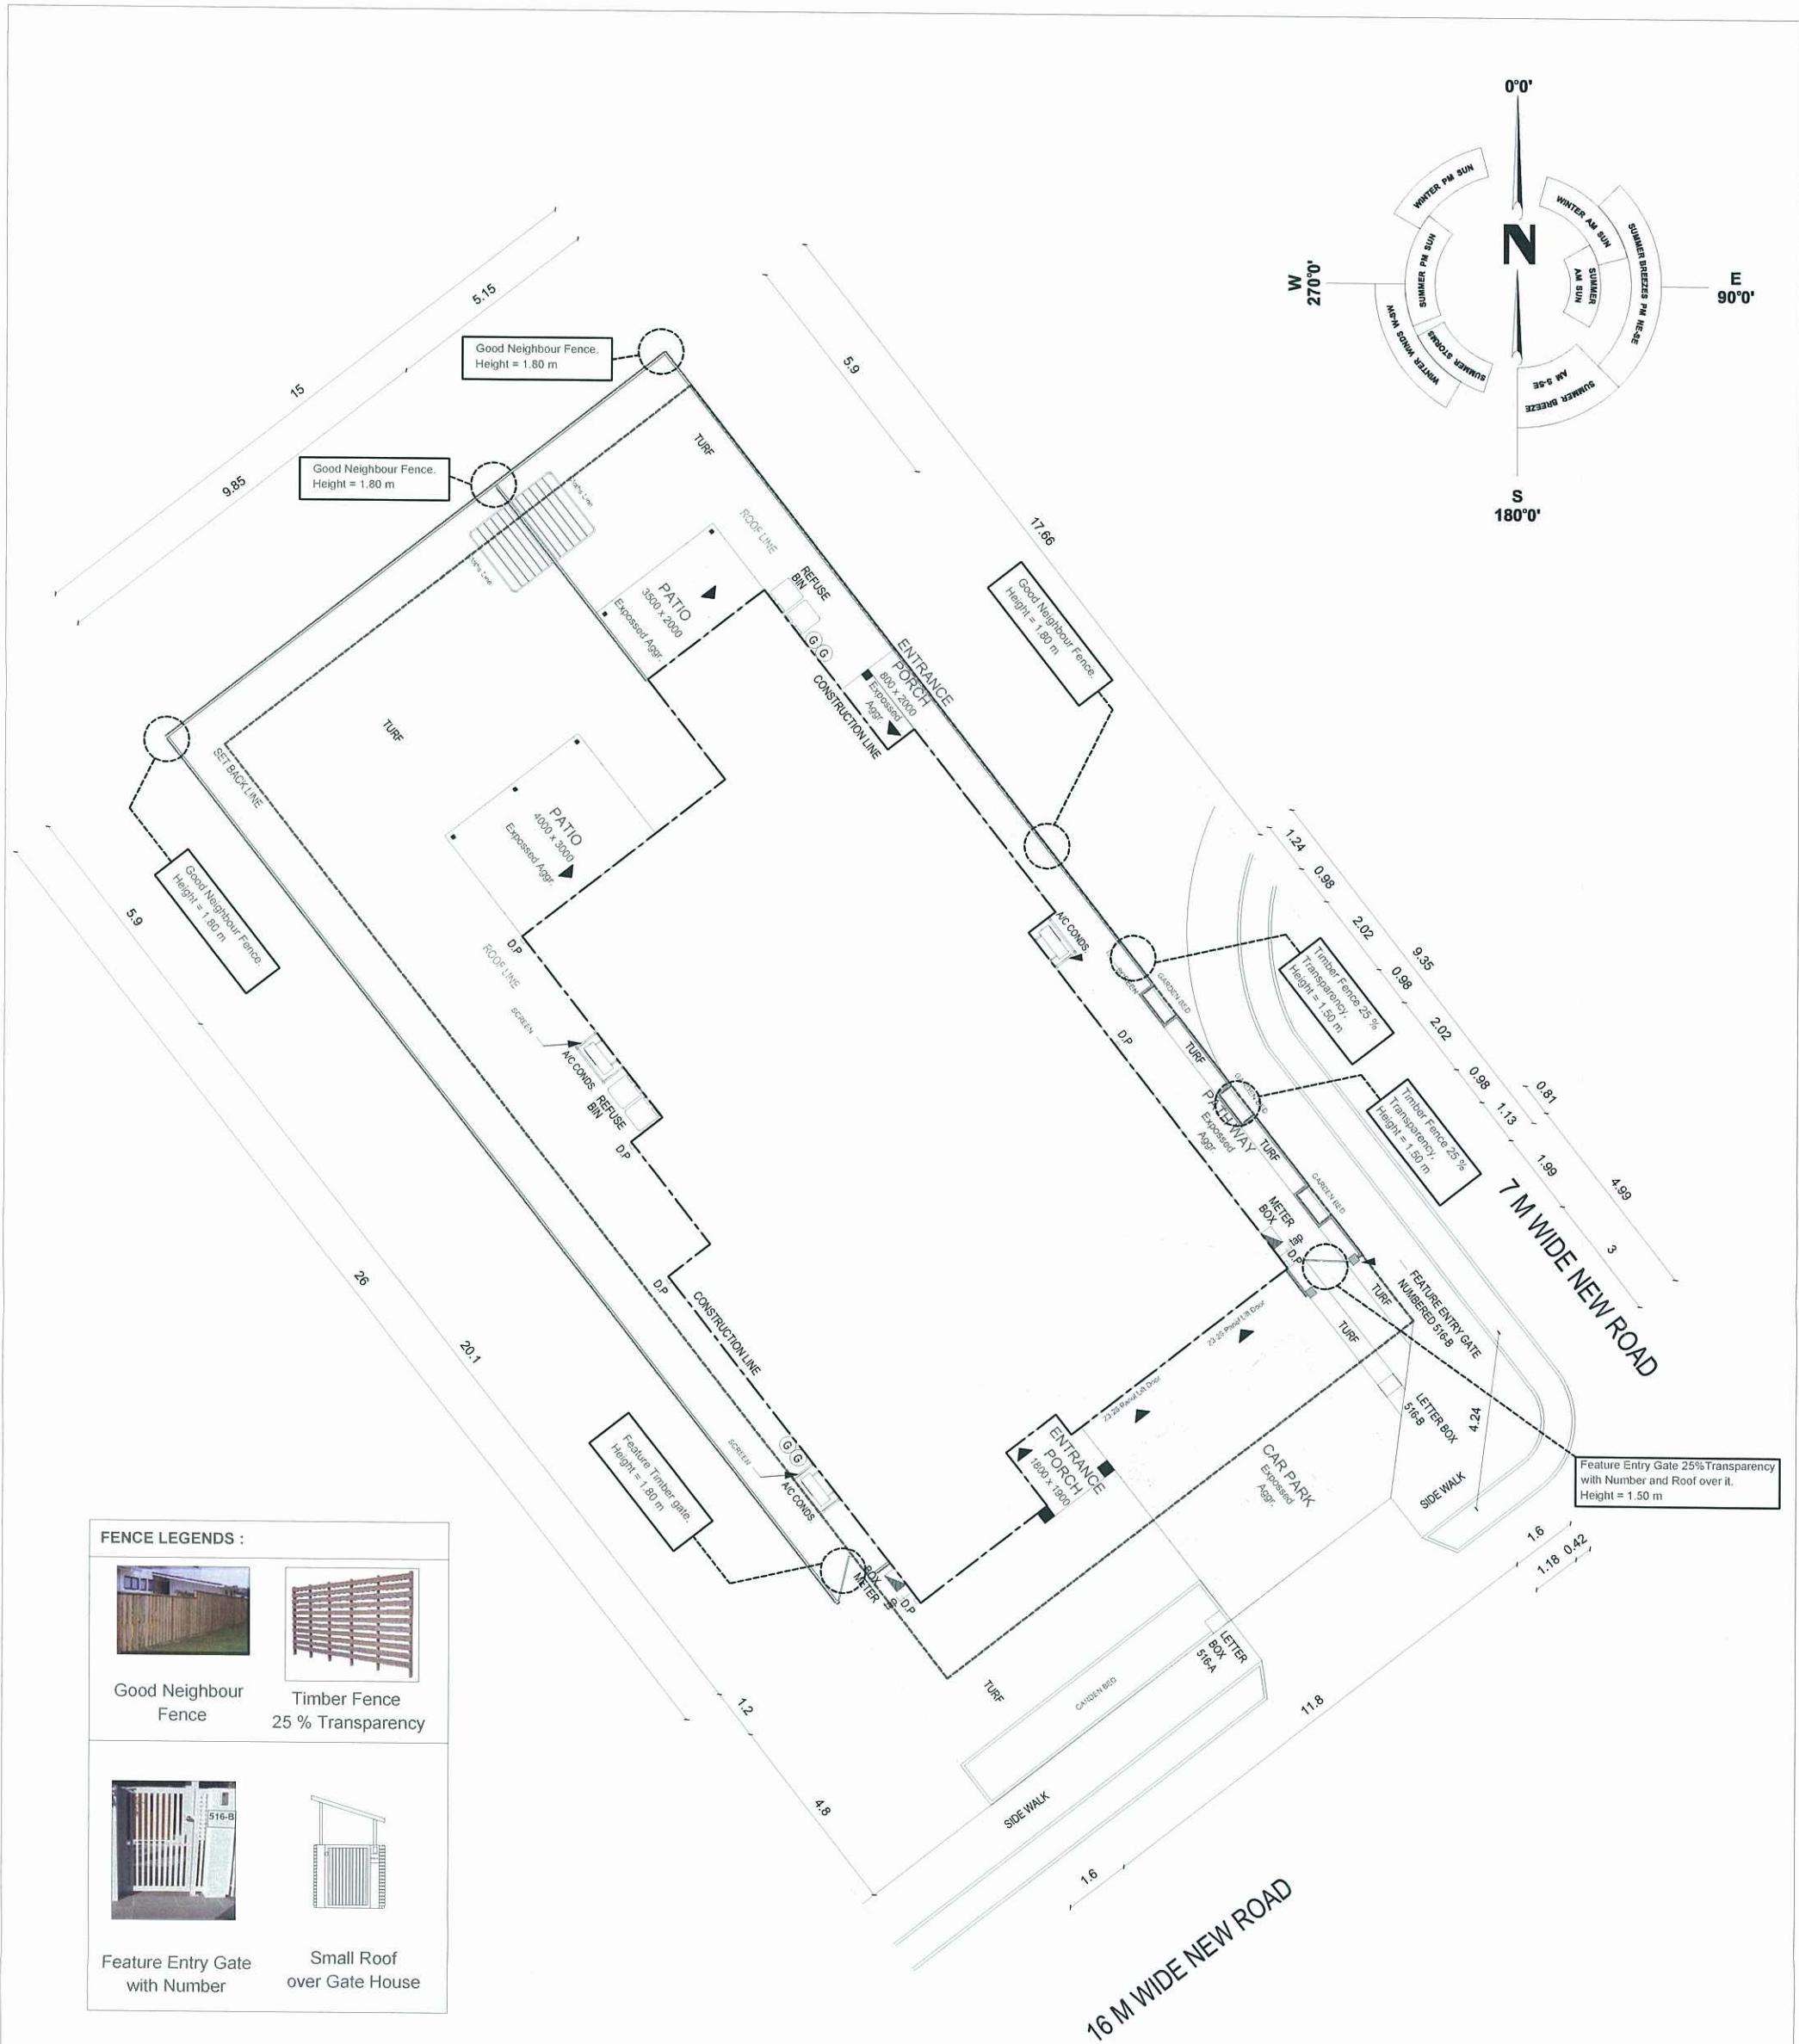


1:150

17 JUL 2013

MEDQ

| PROJECT                                                        | TITLE                                          | SCALE        | REV. | NOTES |
|----------------------------------------------------------------|------------------------------------------------|--------------|------|-------|
| <b>LOT 516</b><br>HILL CLOSE<br><br>HOUSE DESIGN UNDER PROJECT | <b>FENCE PLAN</b><br><br><br>LOT SIZE = 475 M2 | 1 : 150 @A3  |      |       |
|                                                                |                                                | DATE         |      |       |
|                                                                |                                                | JUNE.17,2013 |      |       |

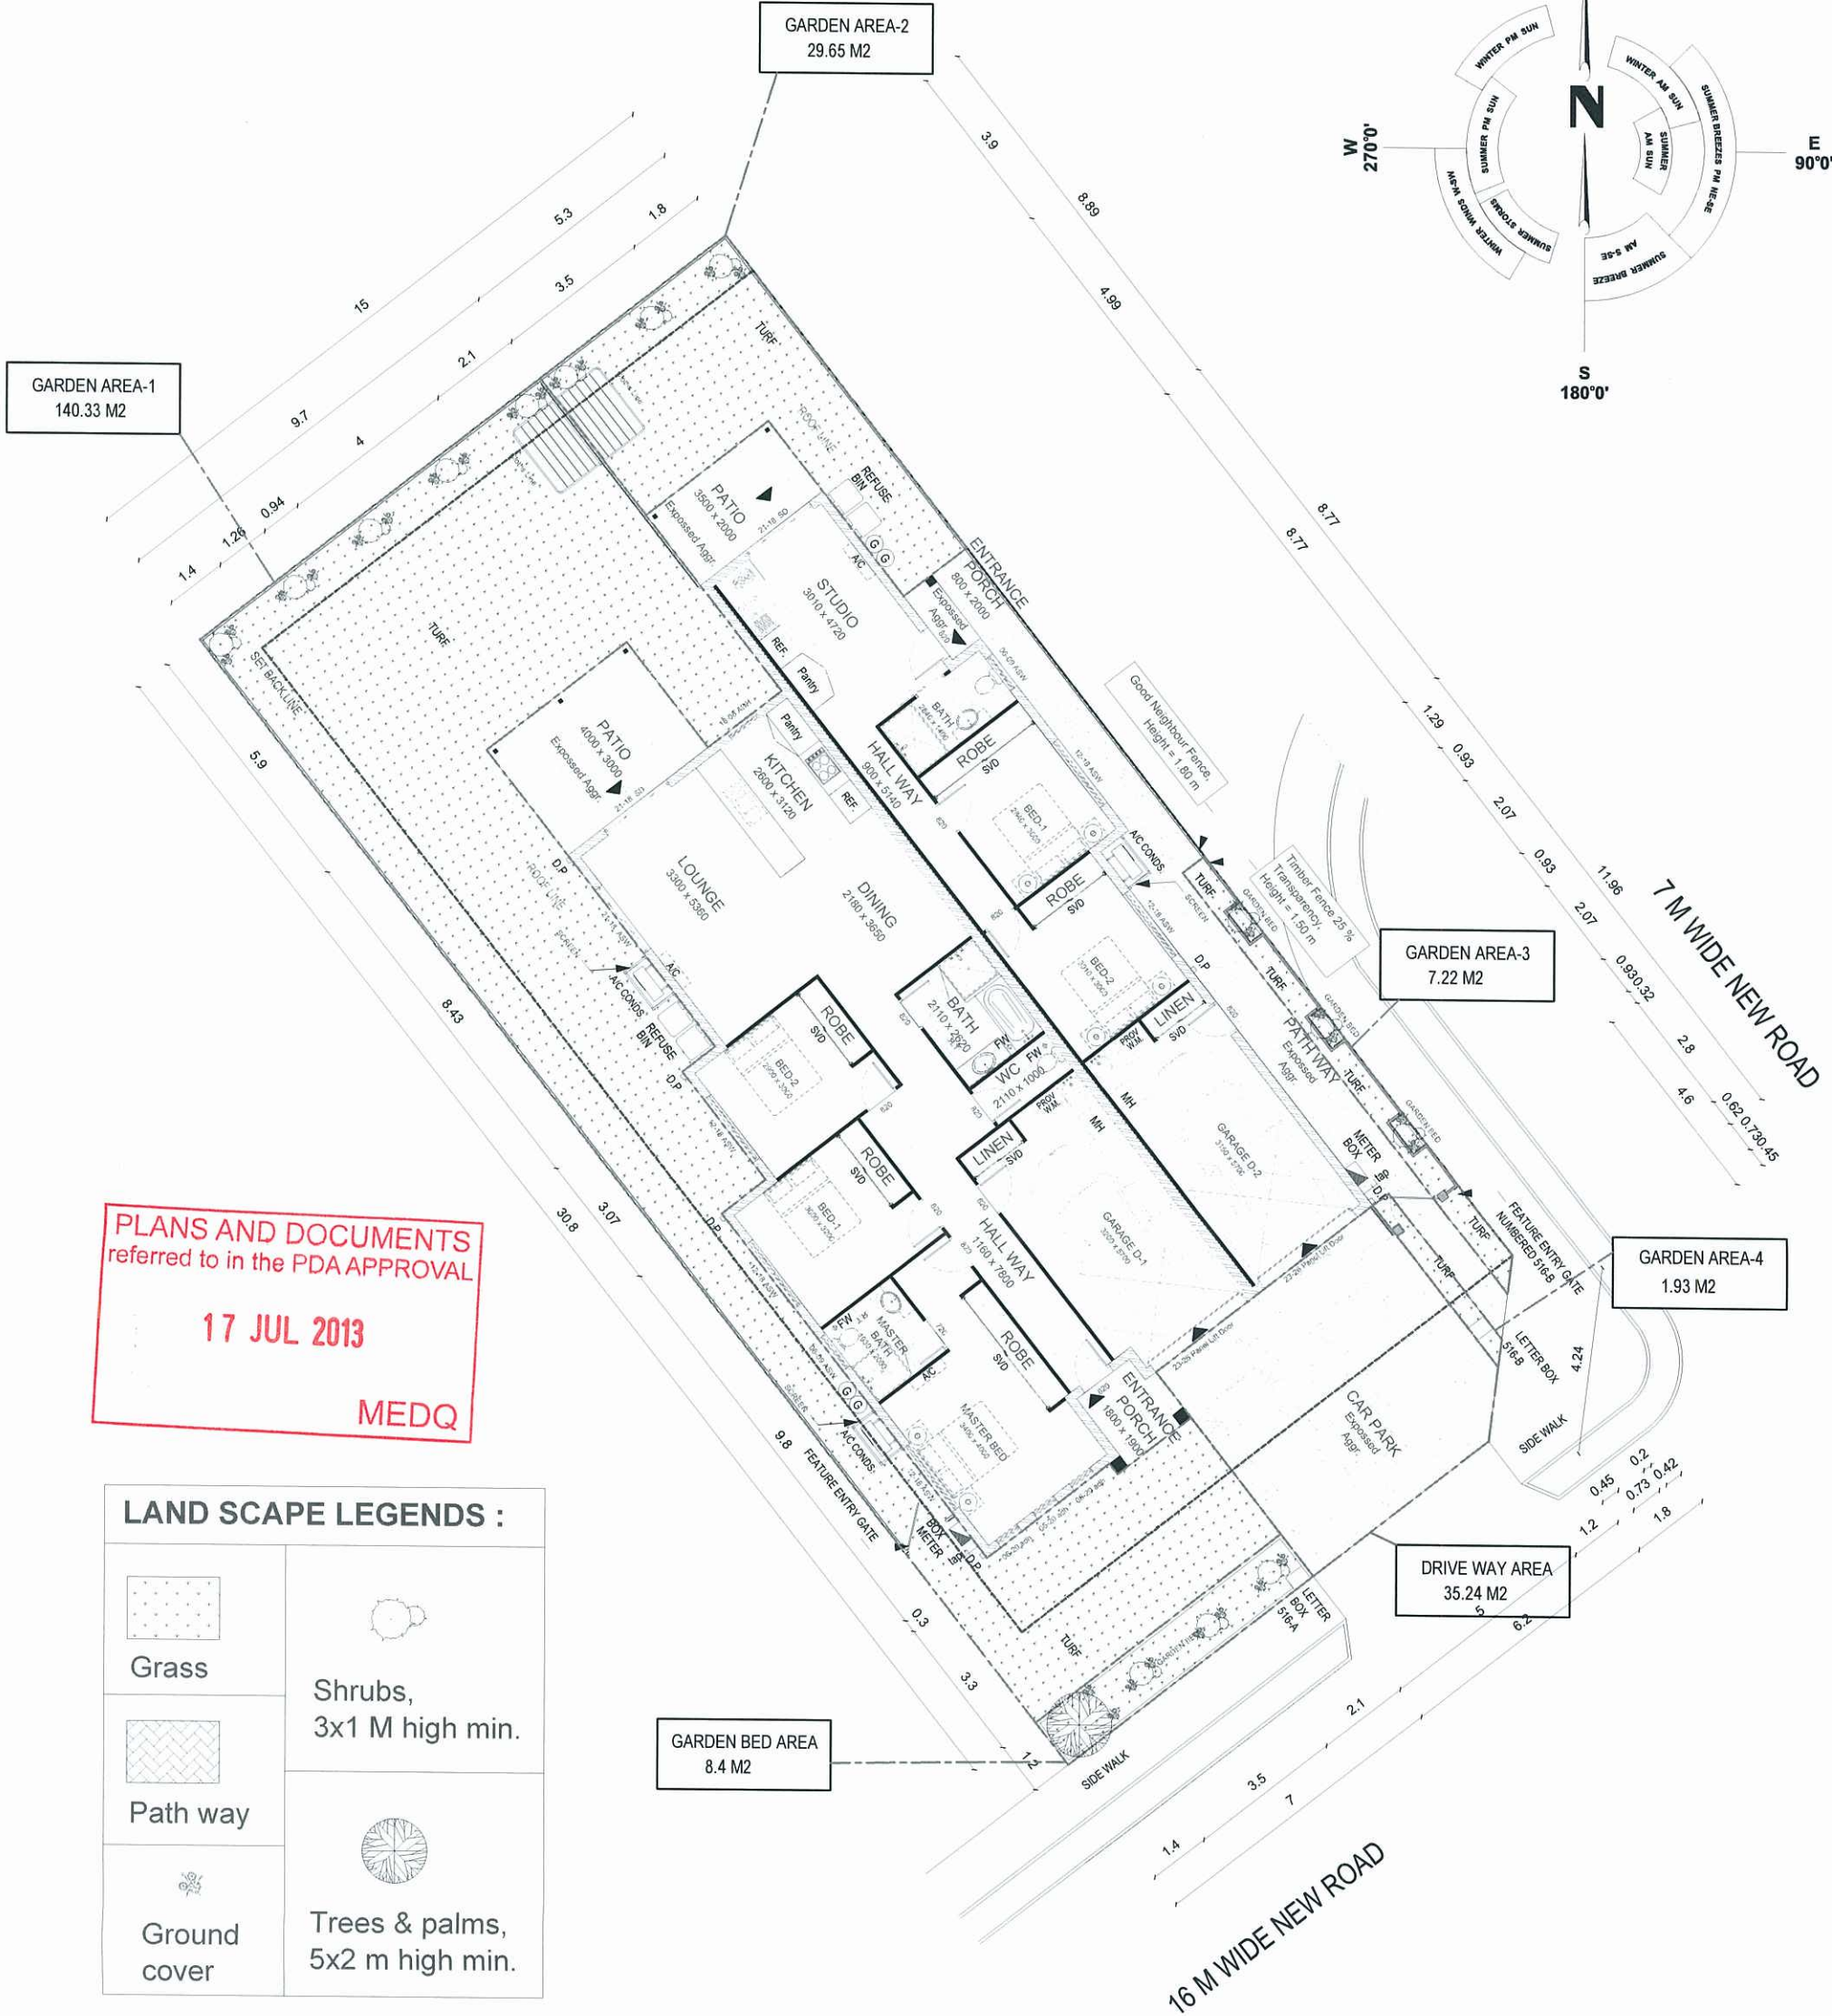

PLANS AND DOCUMENTS  
referred to in the PDA APPROVAL

17 JUL 2013


MEDQ

| LAND SCAPE LEGENDS : |                                   |
|----------------------|-----------------------------------|
|                      | Grass                             |
|                      | Shrubs,<br>3x1 M high min.        |
|                      | Path way                          |
|                      | Ground<br>cover                   |
|                      | Trees & palms,<br>5x2 m high min. |

# LAND SCAPE PLAN


1:150

| SITE SCHEDULE   |             |
|-----------------|-------------|
| DESCRIPTION     | AREA (Sq.m) |
| GARDEN AREA-1   | 140.33      |
| GARDEN AREA-2   | 29.65       |
| GARDEN AREA-3   | 7.22        |
| GARDEN AREA-4   | 1.93        |
| GARDEN BED AREA | 8.4         |
| DRIVE WAY AREA  | 35.24       |
| TOTAL           | 222.77      |

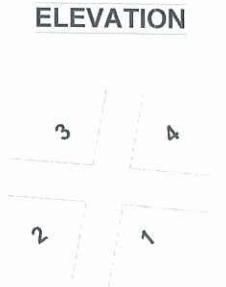


| PROJECT                    | TITLE              | SCALE                | REV. | NOTES |
|----------------------------|--------------------|----------------------|------|-------|
| LOT 516<br>HILL CLOSE      | LAND SCAPE<br>PLAN | 1 : 150 @A3          |      |       |
| HOUSE DESIGN UNDER PROJECT | LOT SIZE = 475 M2  | DATE<br>JUNE.17,2013 |      |       |



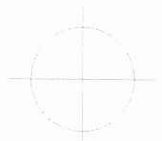


ELEVATION 3

1:100

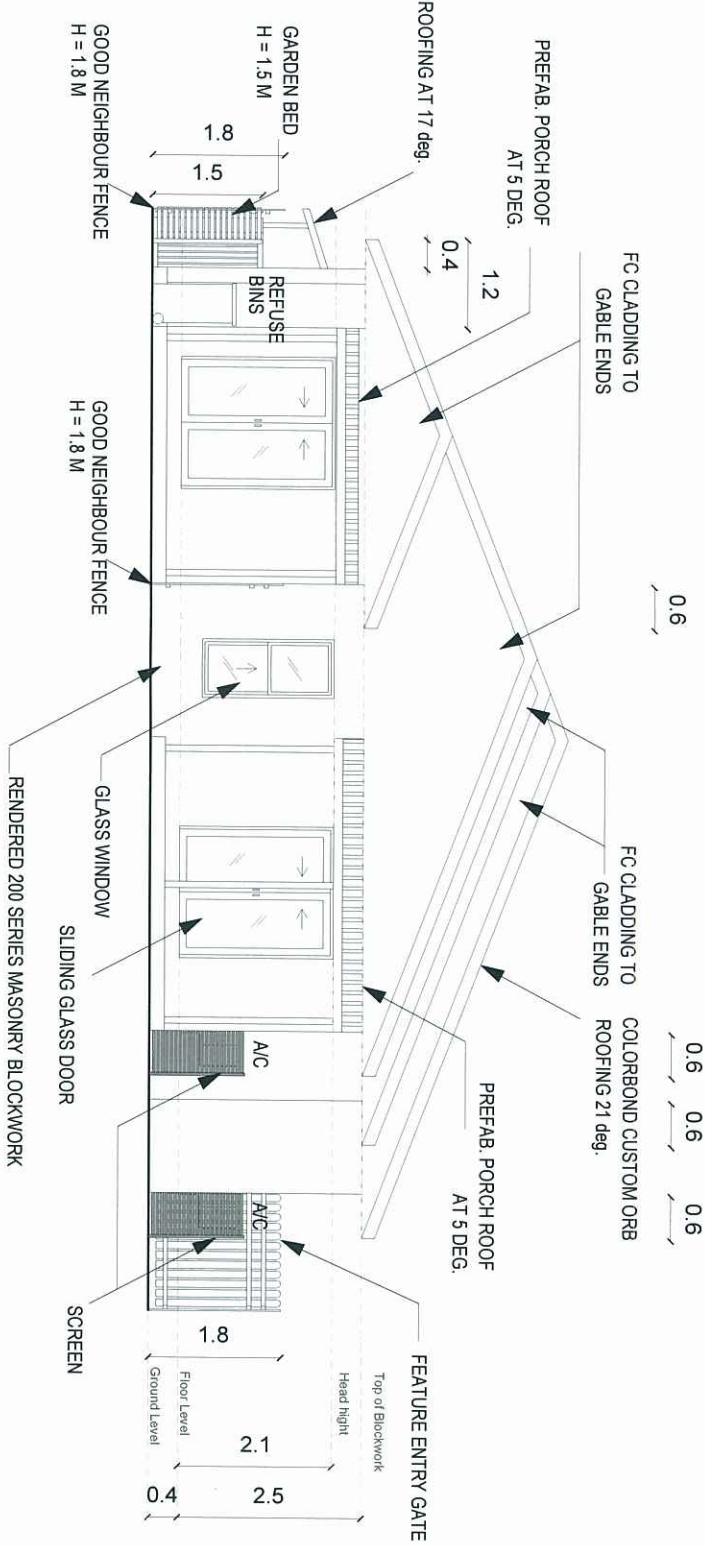

ROOFING AT 17 deg.

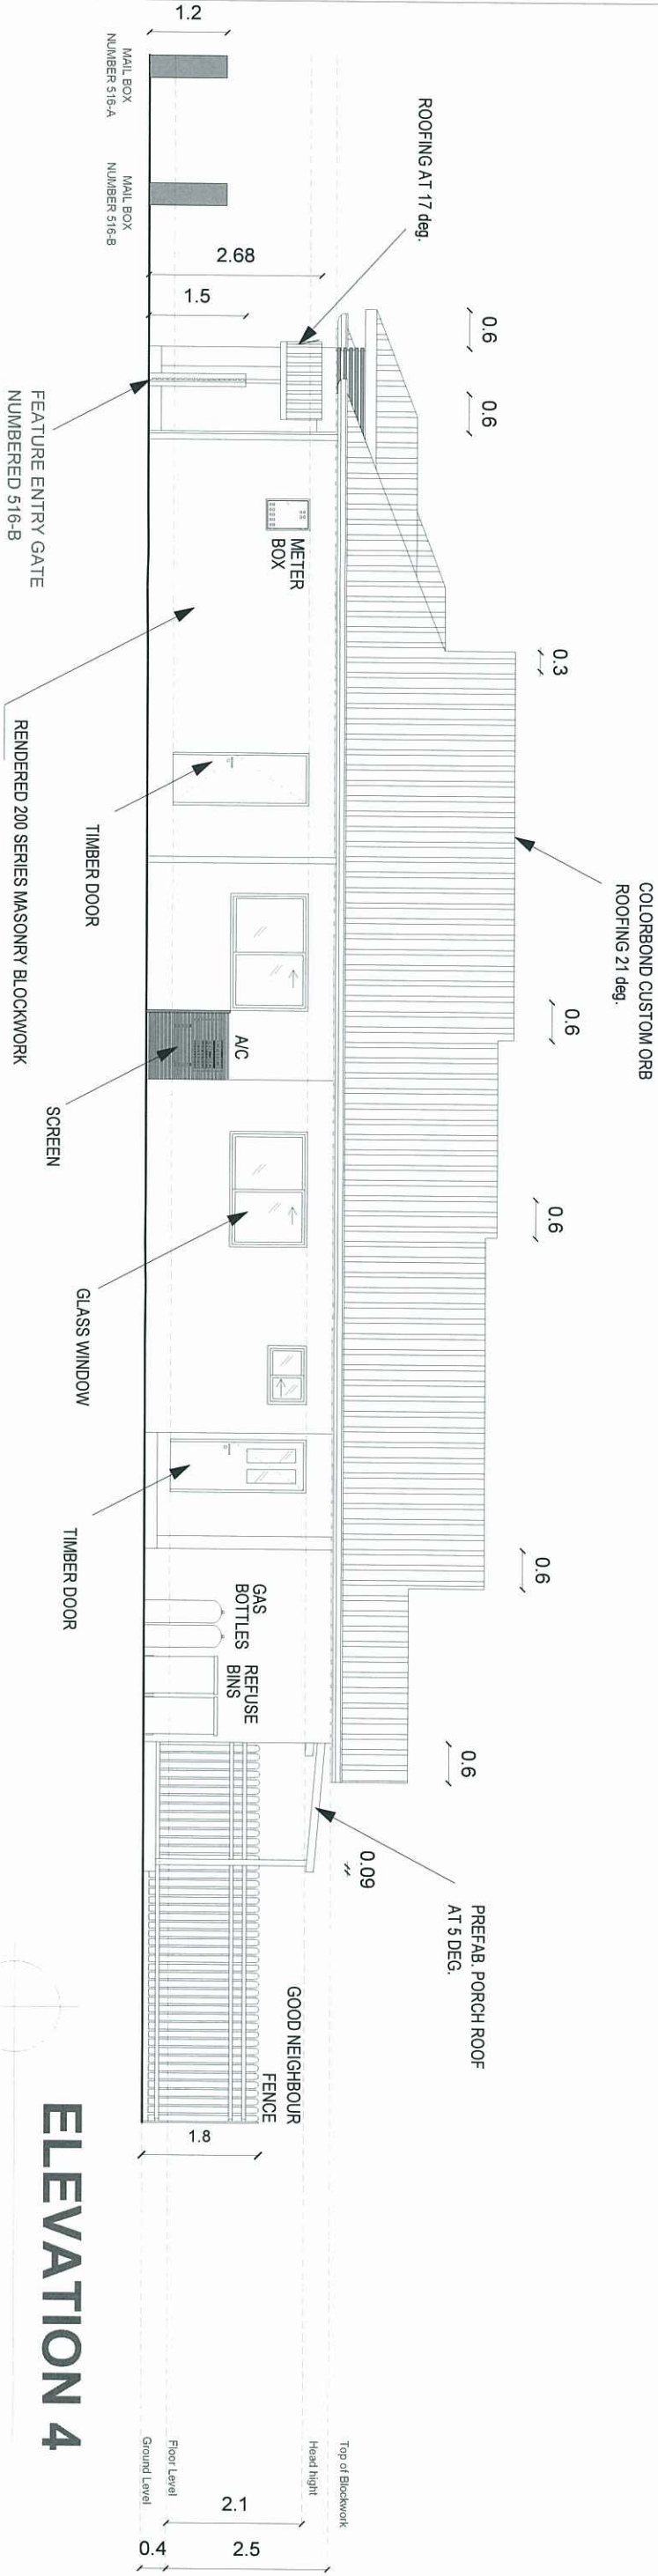

ELEVATION 4

1:100

| PROJECT               | TITLE             | SCALE                               | REV. | NOTES                                                                         |
|-----------------------|-------------------|-------------------------------------|------|-------------------------------------------------------------------------------|
| LOT 516<br>HILL CLOSE | ELEVATIONS<br>3-4 | 1 : 100 @A3<br>DATE<br>JUNE.17,2013 |      | PLANS AND DOCUMENTS<br>referred to in the PDA APPROVAL<br>17 JUL 2013<br>MEDQ |