


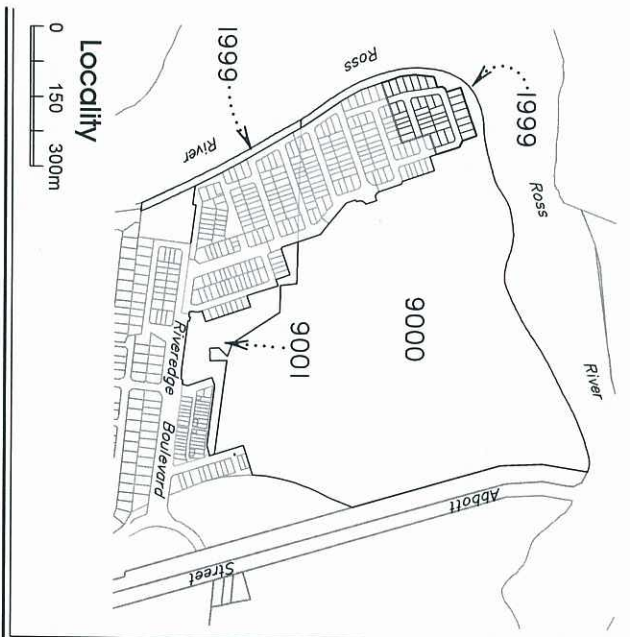


PROPOSED RECONFIGURATION

Lots 1 900 to 1 936 and 1 999
Cancelling Lot 9000 on SP255445
and Lot 9001 on SP257338

Parish of Stuart
County of Elphinstone
City of Townsville

- STAGE 19 -

Areas	
Stage Area	3.812 ha
Open Space	1.59 ha
15m Road Reserve Area	5695m ²
Lengths	
15m Road Reserve	385m

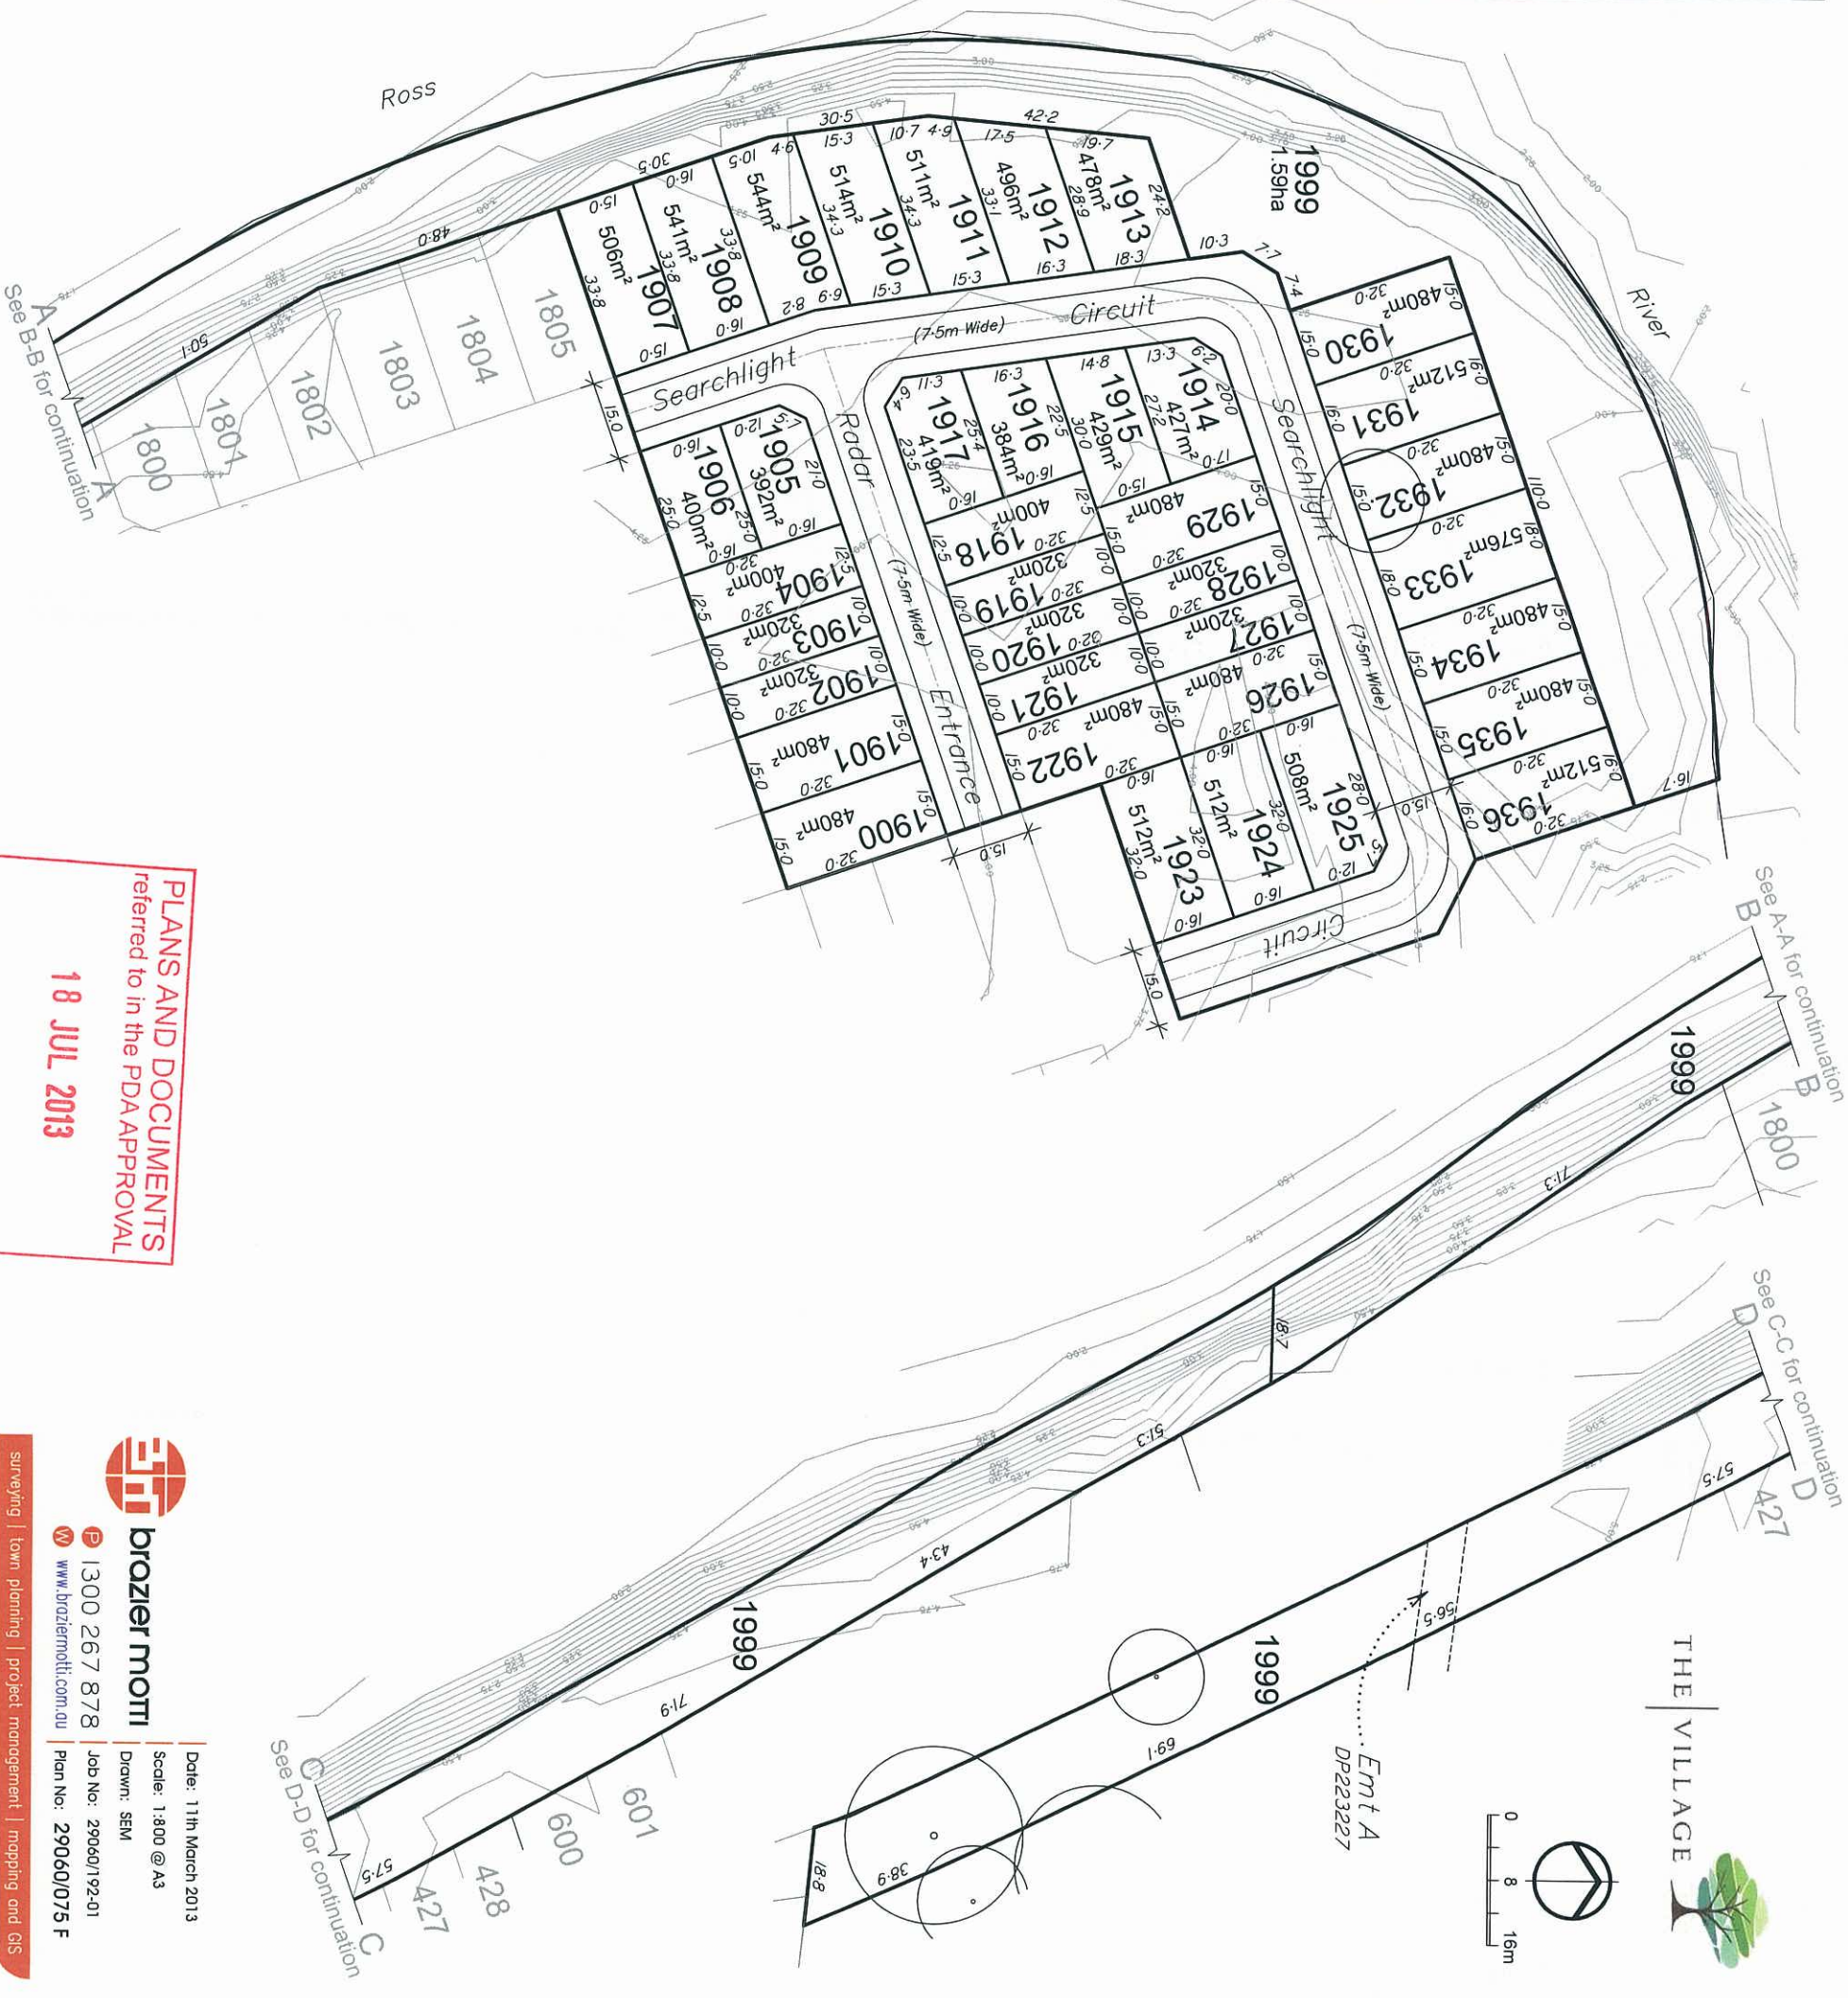

PLANS AND DOCUMENTS
referred to in the PDA APPROVAL

18 JUL 2013

MEDQ



brazier moti

P 1300 267 878
M www.braziermoti.com.au

Job No: 29060/192-01
Plan No: 29060/075 F

Date: 11th March 2013
Scale: 1:800 @ A3
Drawn: SEM

surveying | town planning | project management | mapping and GIS



- LEGEND:**
- PROPOSED SEWER MAIN AND MANHOLE
 - PROPOSED WATERMAIN & HYDRANT
 - PROPOSED STORMWATER DRAINAGE
 - EXISTING SEWER MAIN AND MANHOLE
 - EXISTING WATERMAIN, VALVE & HYDRANT
 - EXISTING STORMWATER DRAINAGE
 - PROPOSED NEW PAVEMENT

PLANS AND DOCUMENTS
referred to in the PDA APPROVAL

18 JUL 2013

MEDQ



PRELIMINARY ISSUE NOT FOR CONSTRUCTION



REAL PROPERTY DESCRIPTION:
LOTS 64, TO 101 ON SP24/154



REV	DATE	DESCRIPTION
1	21/02/13	PRELIMINARY ISSUE FOR DEVELOPMENT APPLICATION

DRAWN:
C. J. KELLY

DESIGNED:
C. J. KELLY

CHECKED:
P. PETERSEN

PRODUCT MANAGER:
P. PETERSEN

PROJECT DIRECTOR:
P. BRADY

Urban Development
DALGETY PLACE
84 DENHAM STREET
PO BOX 1110
TOWNSVILLE QLD 4810

Design Infrastructure
Project Management

Phone: (07) 4772 0666
Fax: (07) 4772 0566
Email: main@udpconsulting.com.au
Web: www.udpconsulting.com.au

DRAWING SIZE		SCALE	DRAWING No.	REV
A1	XMB	1:500	ULD019/SK01	1



AUSTRALIA
T: (07) 4725 7843
F: (07) 4725 5247

AUSTRALIA
T: (07) 4725 7843
F: (07) 4725 5247

All information displayed, transmitted or stored is protected by Copyright and is the property of the copyright owner.

information herein to any person without the prior written consent of PLACE Design Group.

This drawing may display with specialist and other consultants

is contained in this document
construction or certification p

STAGES 6, 7

QUEENSLAND

KEY PLAN



NOTES

01	FRE	CURRENT REVIEW
02	DA	ISSUE FOR DA

NOT FOR C

LANDSCAPE

DOCUMENT : SF / JC
PROJECT : ULD55

1:400 @ A1, 1:800 @ A

JLD55_LDA101