
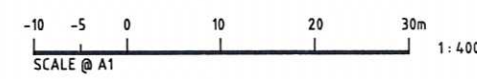


- LEGEND:**
- PROPOSED LAYBACK KERB AND CHANNEL
 - PROPOSED EDGE RESTRAINT (FLUSH KERB)
 - MH --- PROPOSED SEWER
 - EXISTING SEWER
 - HYD. S.V. --- PROPOSED 100Ø WATERMAIN
 - HYD. S.V. --- PROPOSED 150Ø WATERMAIN
 - EXISTING WATERMAIN
 - WATER CONDUIT
 - SWD --- PROPOSED STORMWATER DRAINAGE
 - SWD --- EXISTING STORMWATER DRAINAGE
 - E --- PROPOSED ELECTRICITY
 - EXISTING ELECTRICITY
 - (W) --- PROPOSED WATER METER SERVICE CONNECTION POINT
 - DIRECTION OF ROAD GRADES AND CROSSFALLS
 - Q100 FLOOD LINE

NOTE: TELSTRA & GAS IN JOINT USE ENEGEX
TELSTRA PITS ADJACENT ELECTRICITY PILLARS
ALSO OFFSET FROM ZERO LOT LINES

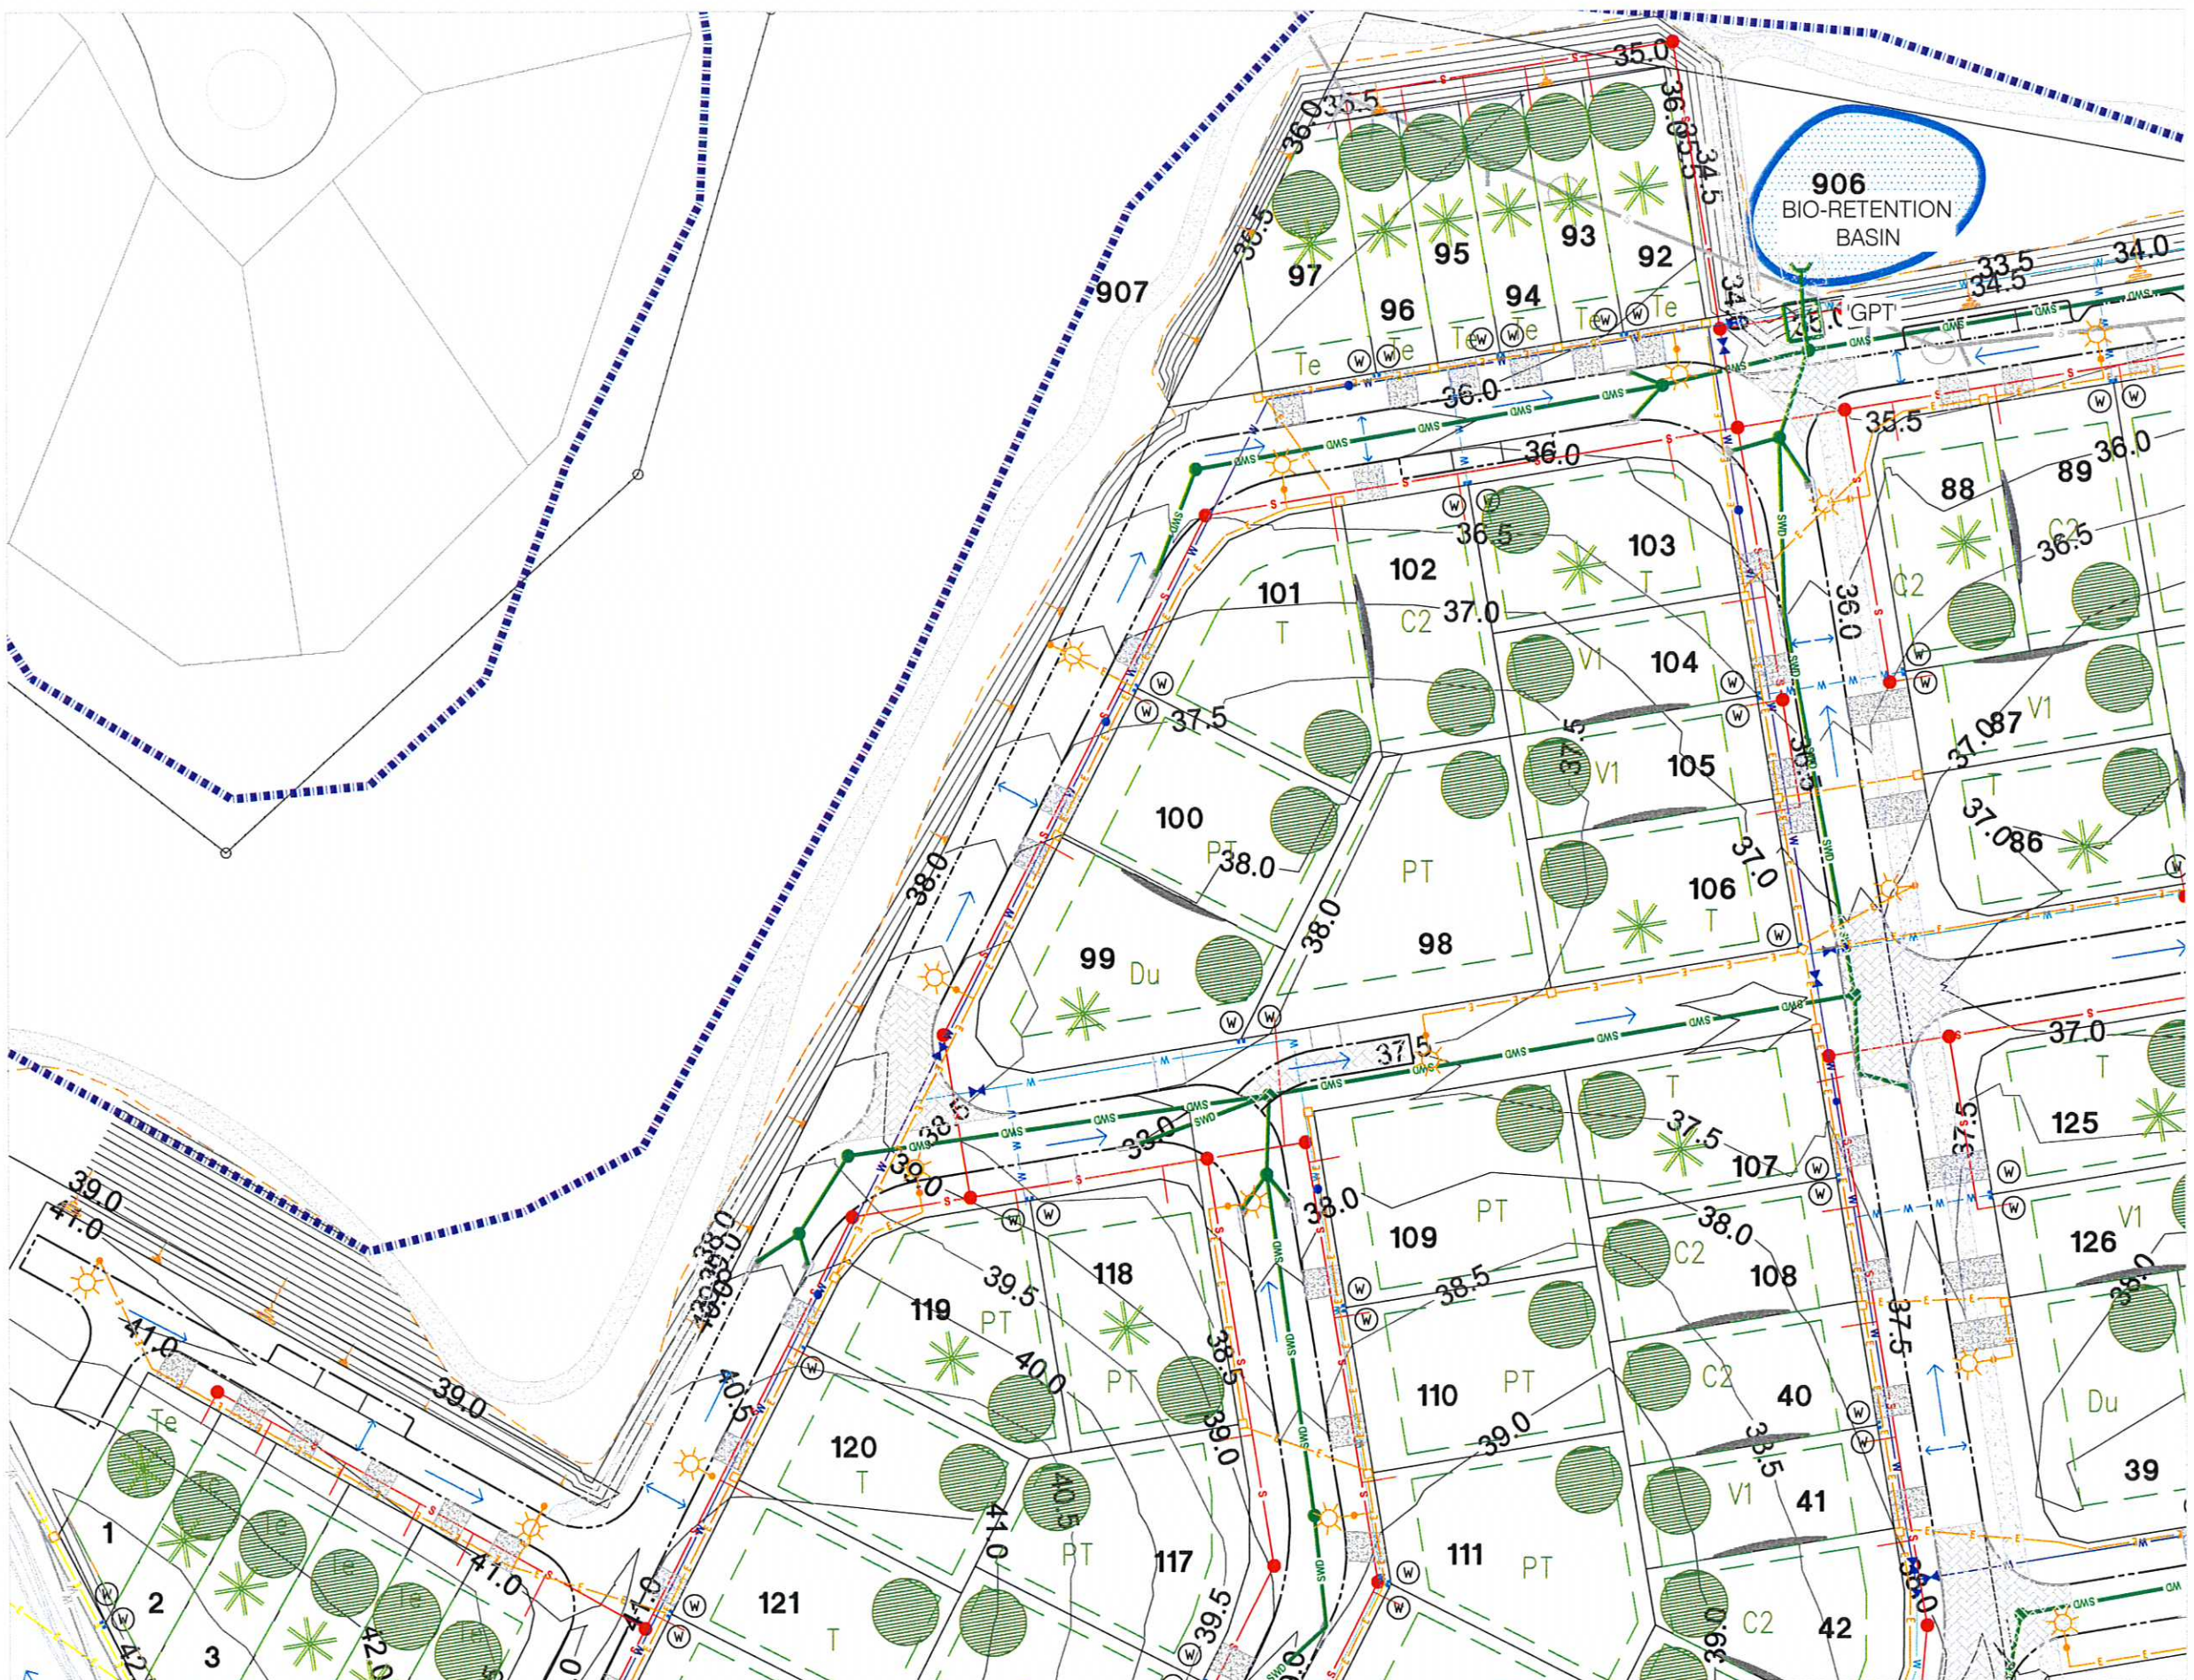

© Cardno (Qld) Pty Ltd All Rights Reserved 2010.
Copyright in the whole and every part of this drawing belongs to Cardno (Qld) Pty Ltd and may not be used, sold, transferred, copied or reproduced in whole or in part in any manner or form or on any media, to any person other than by agreement with Cardno (Qld) Pty Ltd.

This document is produced by Cardno (Qld) Pty Ltd solely for the benefit of and use by the client in accordance with the terms of the retainer. Cardno (Qld) Pty Ltd does not and shall not assume any responsibility or liability whatsoever to any third party arising out of any use or reliance by third party on the content of this document.


Cardno

Cardno (Qld) Pty Ltd ACN: 051 974 992
Level 2 Podium Level - Emerald Lakes Town Centre
1/3321 Central Place Gold Coast Qld 4211
Email: gco@cardno.com.au

MTAA SUPERANNUATION FUND PROPERTY PTY LTD		
FLAGSTONE ESTATE - THE RESERVE		
ULDA APPLICATION		
SCALE :- 1: 1000	A1	
DATE :- OCTOBER, 2010	Rev. A	
JOB No.	7217/11/04	

FIGURE No. 014

**SERVICES
LAYOUT PLAN
SHEET 4**

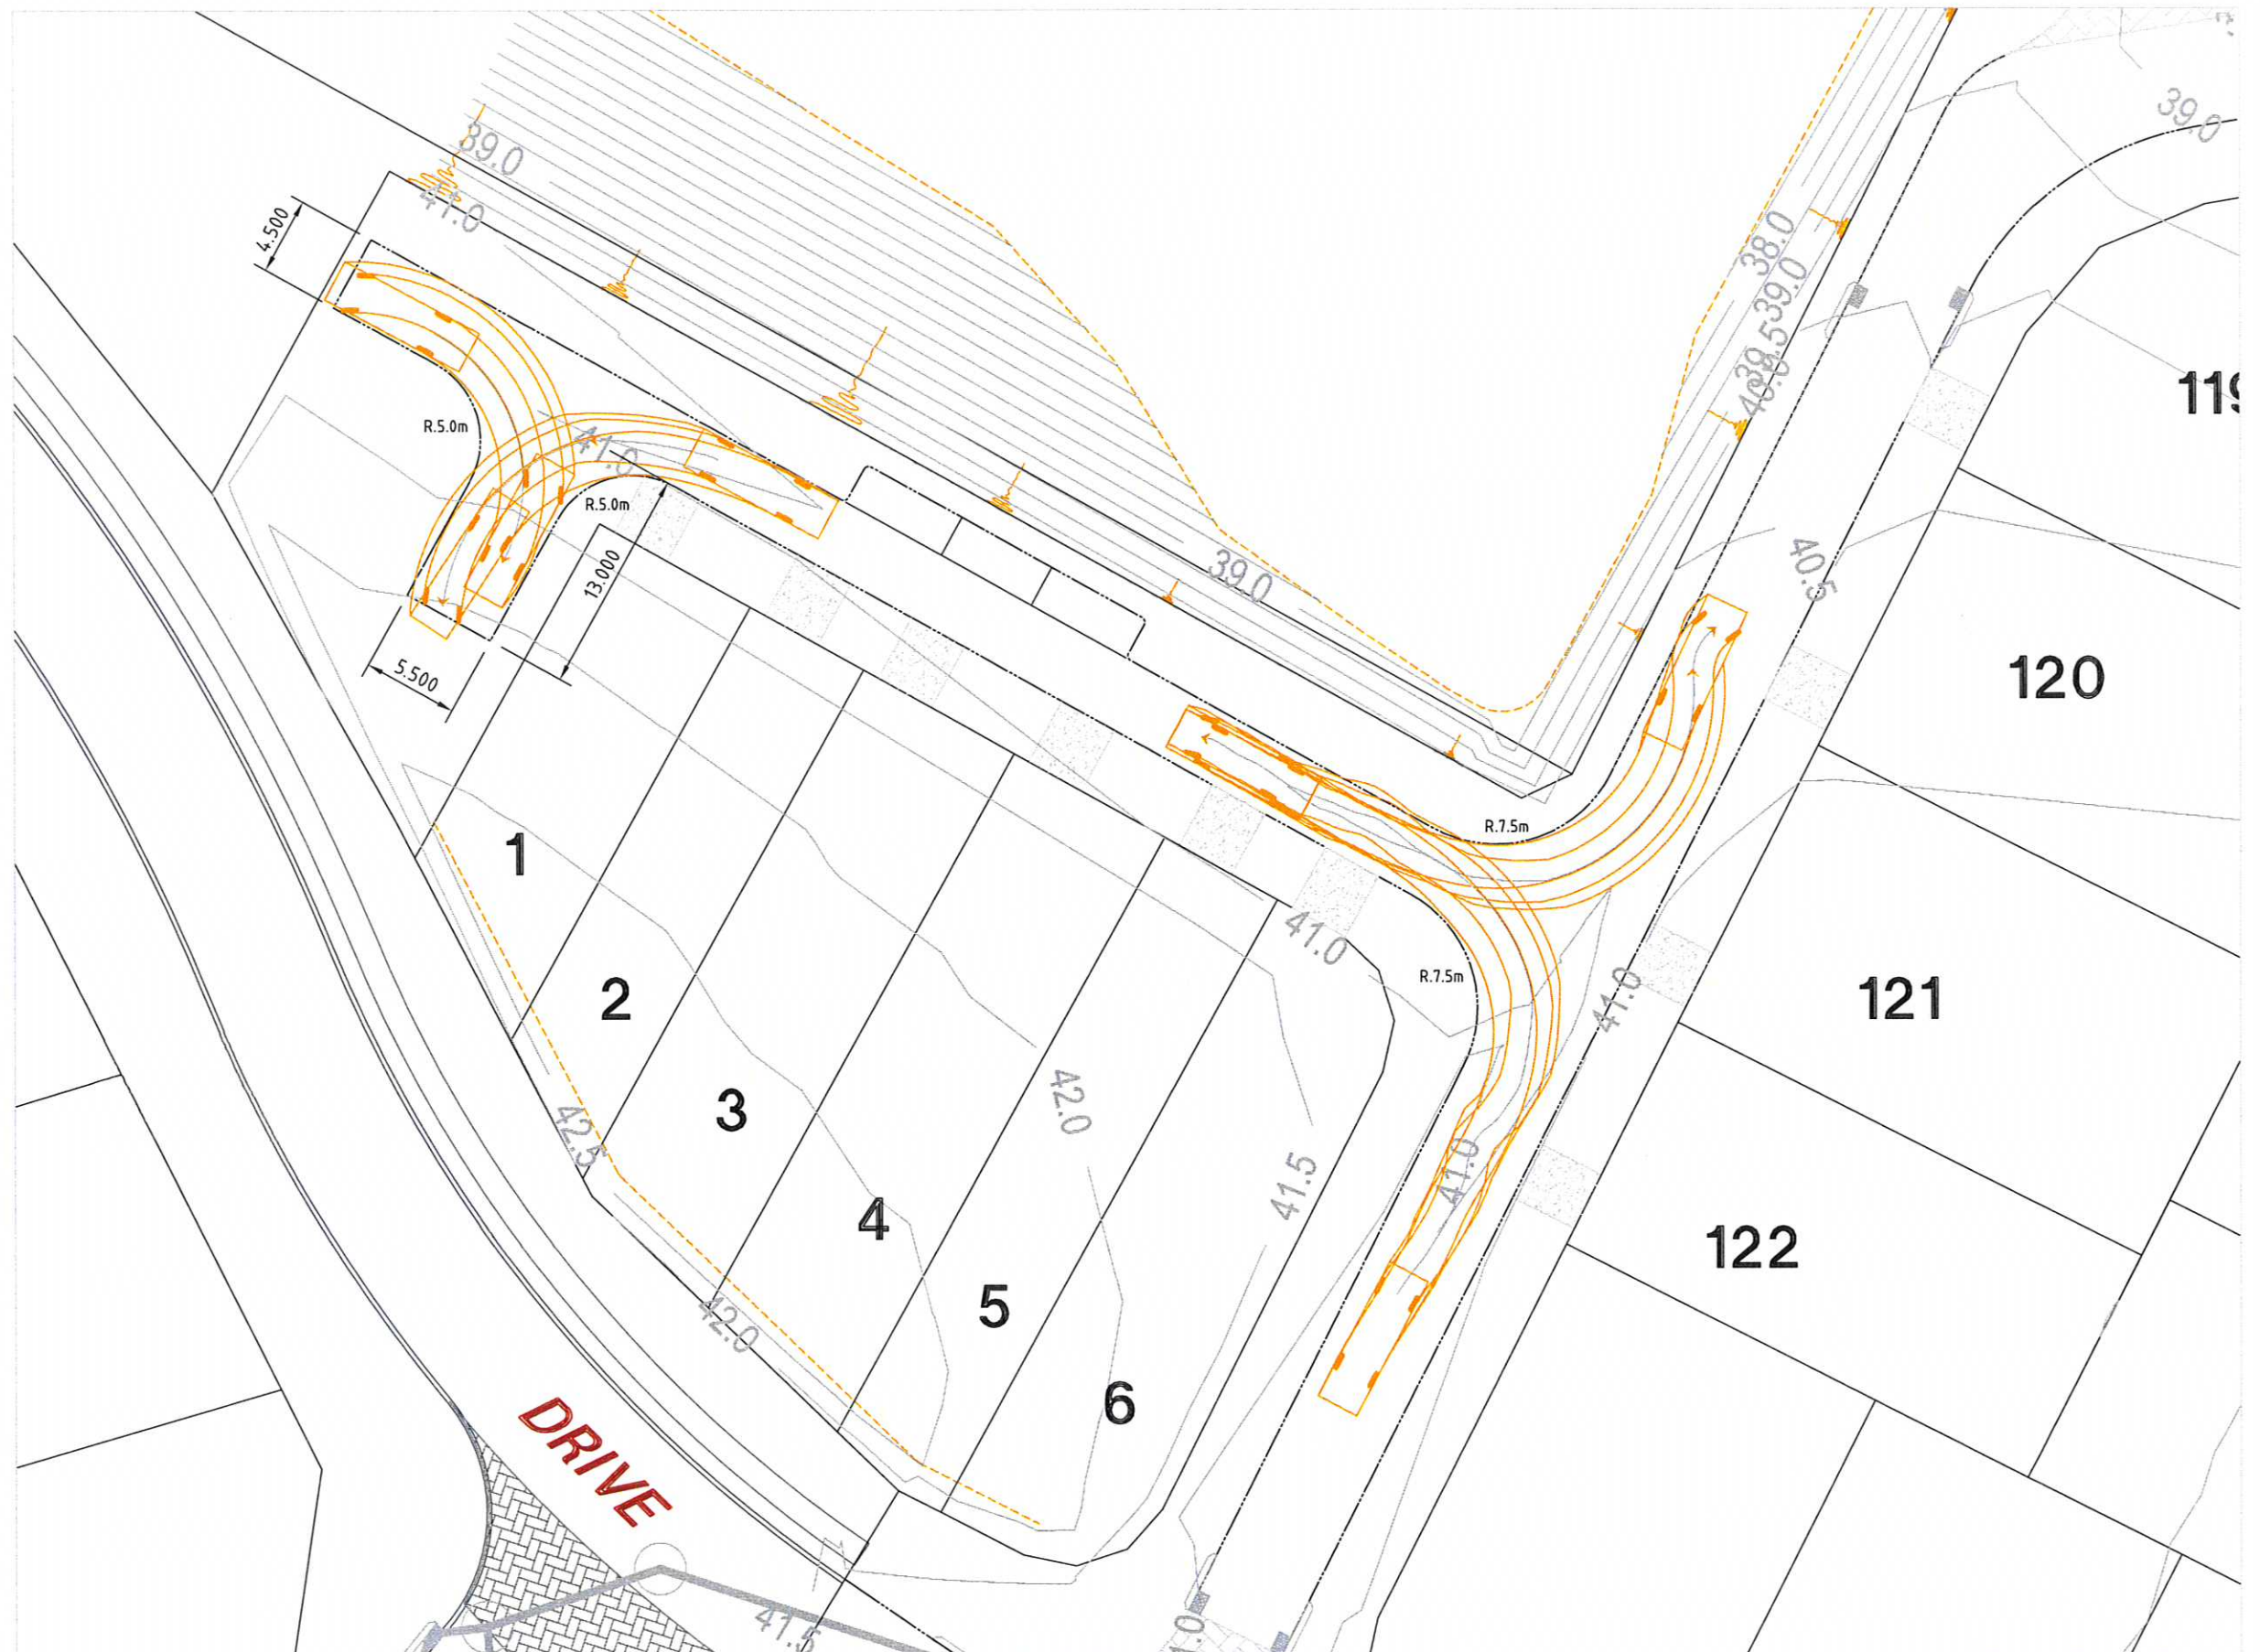

10 5 0 10m
SCALE @ A1 1:200

© Cardno (Qld) Pty Ltd All Rights Reserved 2010.
Copyright in the whole and every part of this drawing belongs to Cardno (Qld) Pty Ltd and may not be used, sold, transferred, copied or reproduced in whole or in part in any manner or form or on any media, to any person other than by agreement with Cardno (Qld) Pty Ltd.

This document is produced by Cardno (Qld) Pty Ltd solely for the benefit of and use by the client in accordance with the terms of the retainer. Cardno (Qld) Pty Ltd does not and shall not assume any responsibility or liability whatsoever to any third party arising out of any use or reliance by third party on the content of this document.



Cardno (Qld) Pty Ltd ACN: 051 074 992
Level 2 Podium Level - Emerald Lakes Town Centre
1/3321 Central Place Gold Coast Qld 4211
Email: gco@cardno.com.au

MTAA SUPERANNUATION FUND PROPERTY PTY LTD


FLAGSTONE ESTATE - THE RESERVE

ULDA APPLICATION

SCALE :- 1:1000	A1
DATE :- OCTOBER, 2010	Rev. A
JOB No.	
7217/11/04	

SKETCH No. 01

**MANOUVRING TURN PATHS
FOR 'MRV' TRUCK**

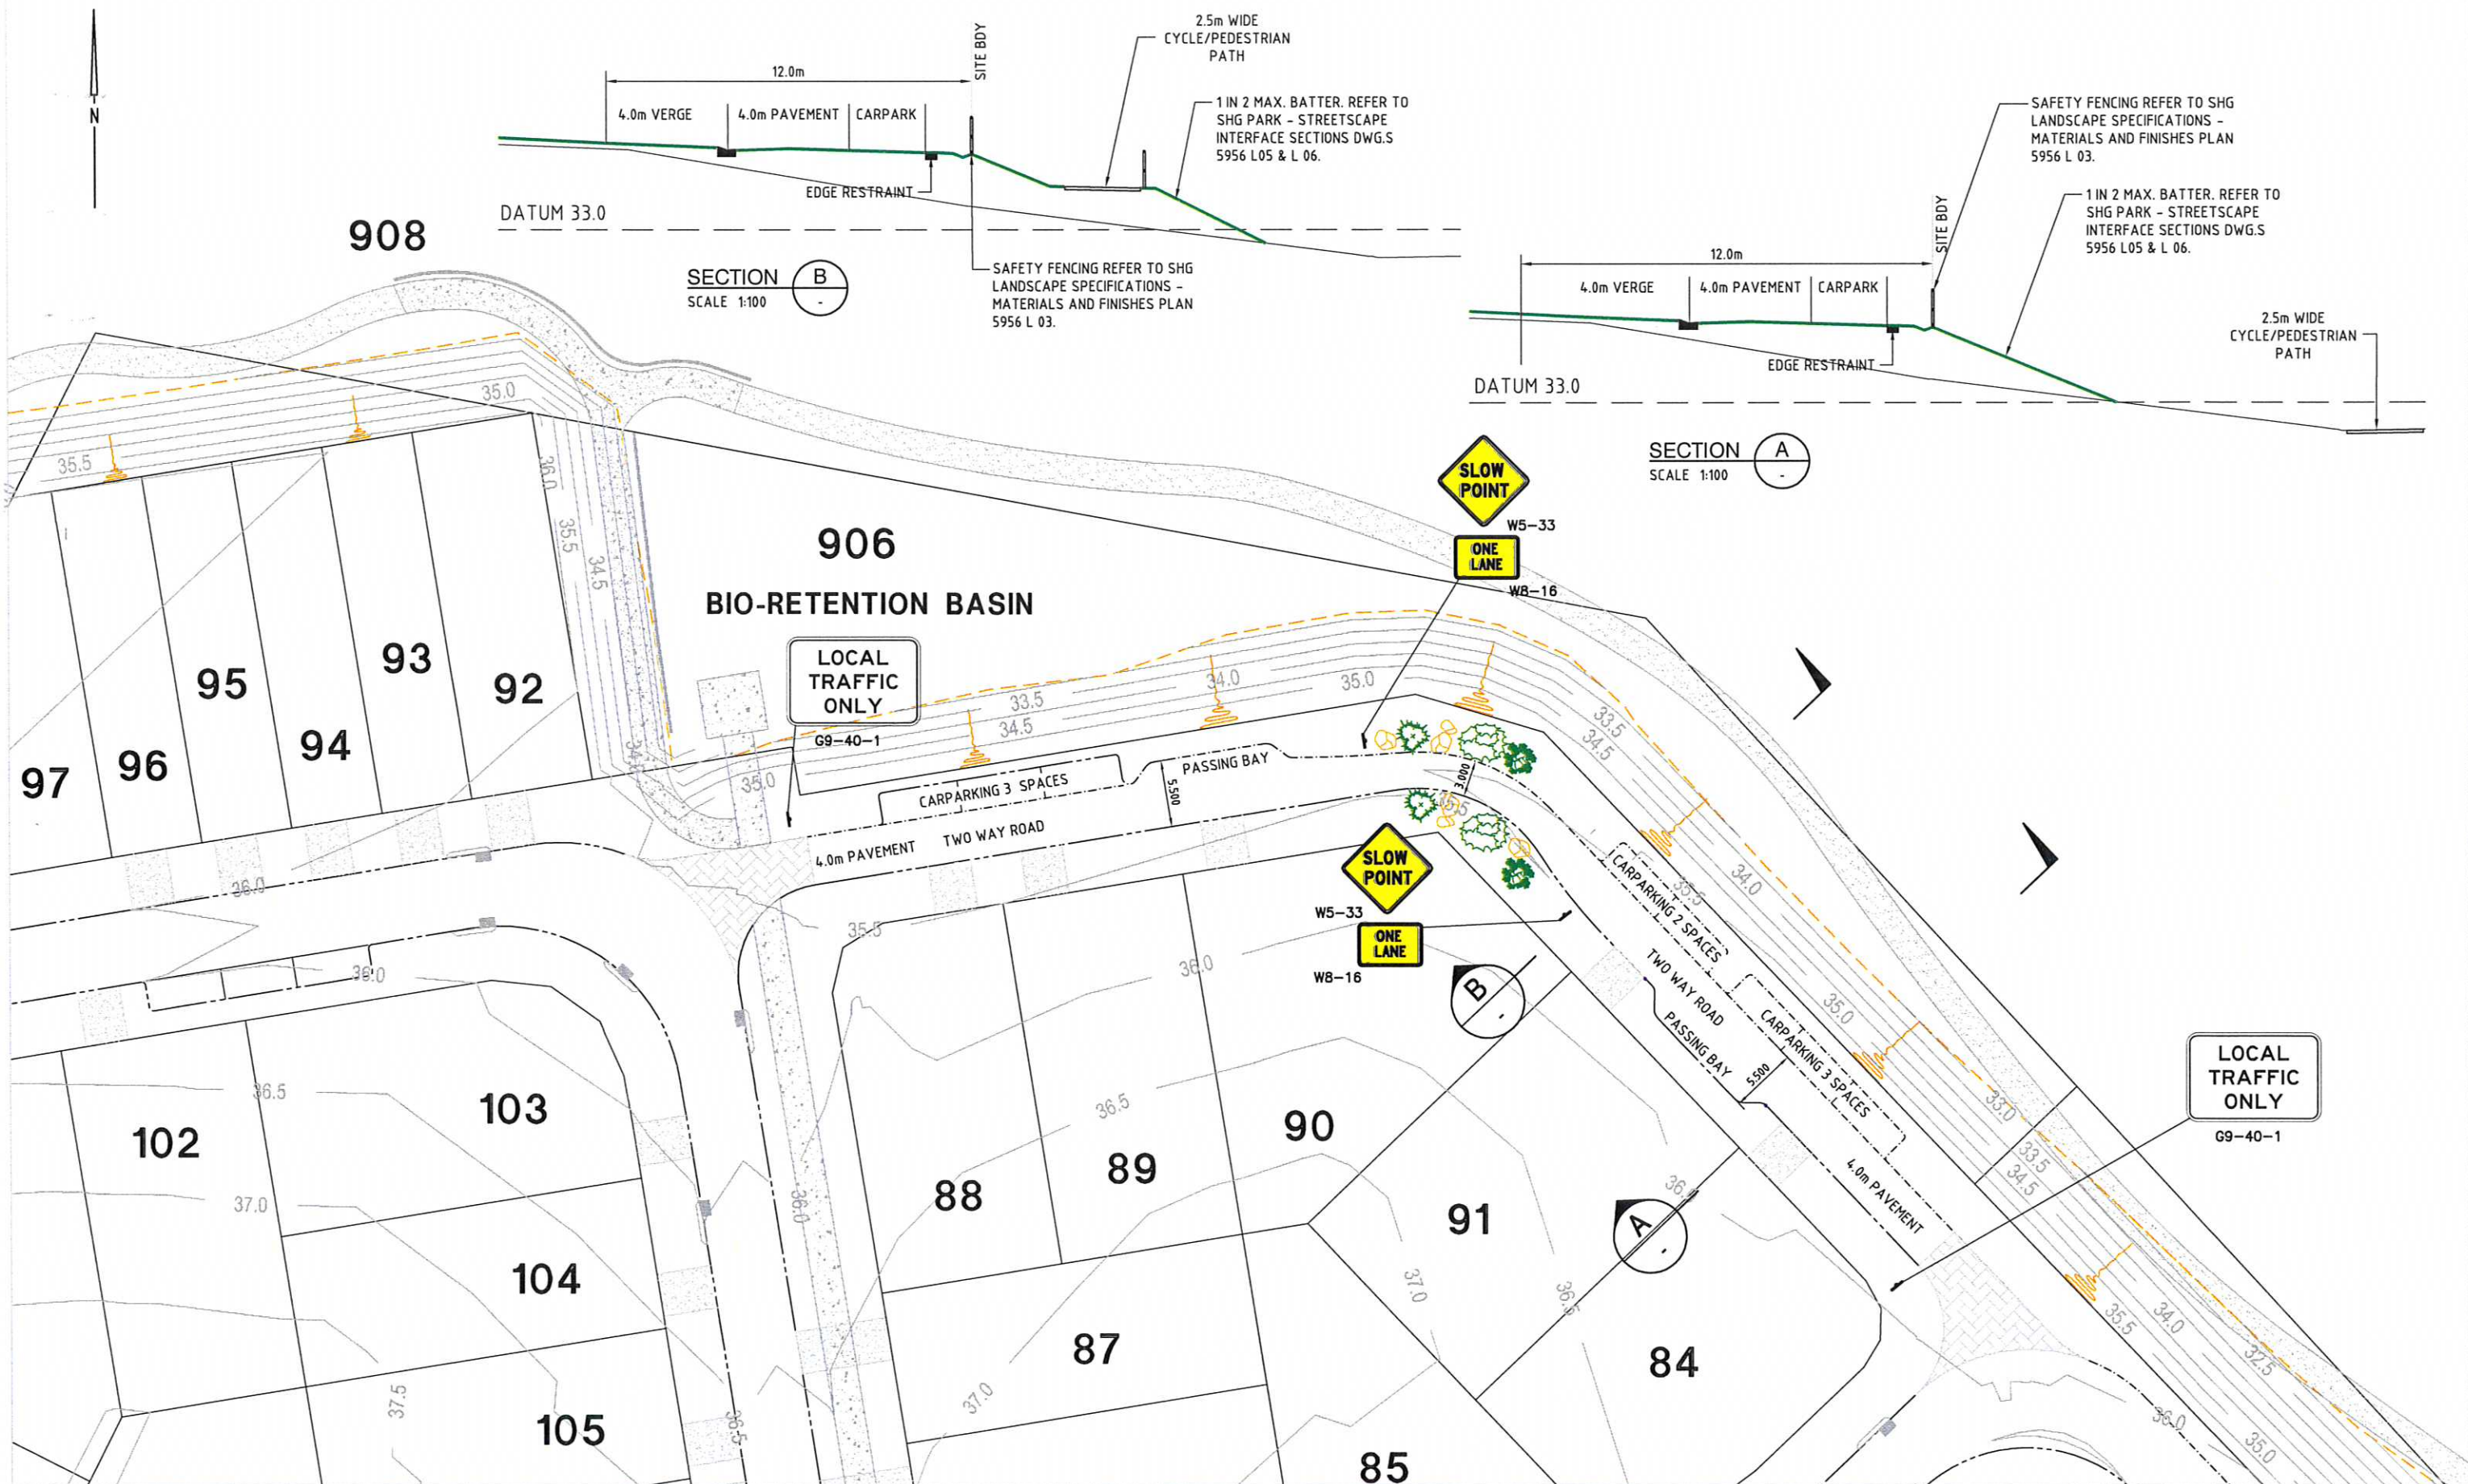

10 5 0 10m
SCALE @ A1 1:200

© Cardno (Qld) Pty Ltd All Rights Reserved 2010.
Copyright in the whole and every part of this drawing belongs to Cardno (Qld) Pty Ltd and may not be used, sold, transferred, copied or reproduced in whole or in part in any manner or form or on any media, to any person other than by agreement with Cardno (Qld) Pty Ltd.

This document is produced by Cardno (Qld) Pty Ltd solely for the benefit of and use by the client in accordance with the terms of the retainer. Cardno (Qld) Pty Ltd does not and shall not assume any responsibility or liability whatsoever to any third party arising out of any use or reliance by third party on the content of this document.



Cardno (Qld) Pty Ltd ACN: 951 074 992
Level 2 Podium Level - Emerald Lakes Town Centre
1/3321 Central Place Gold Coast Qld 4211
Email: gco@cardno.com.au

MTAA SUPERANNUATION FUND PROPERTY PTY LTD

FLAGSTONE ESTATE - THE RESERVE

ULDA APPLICATION

SCALE: 1:1000

DATE: OCTOBER, 2010

JOB No.


7217/11/04

A1

Rev. A

SKETCH No. 02

**TWO WAY ROADWAY ADJACENT
LOTS 84, 88-91 DETAILS AND
BATTER SECTIONS**

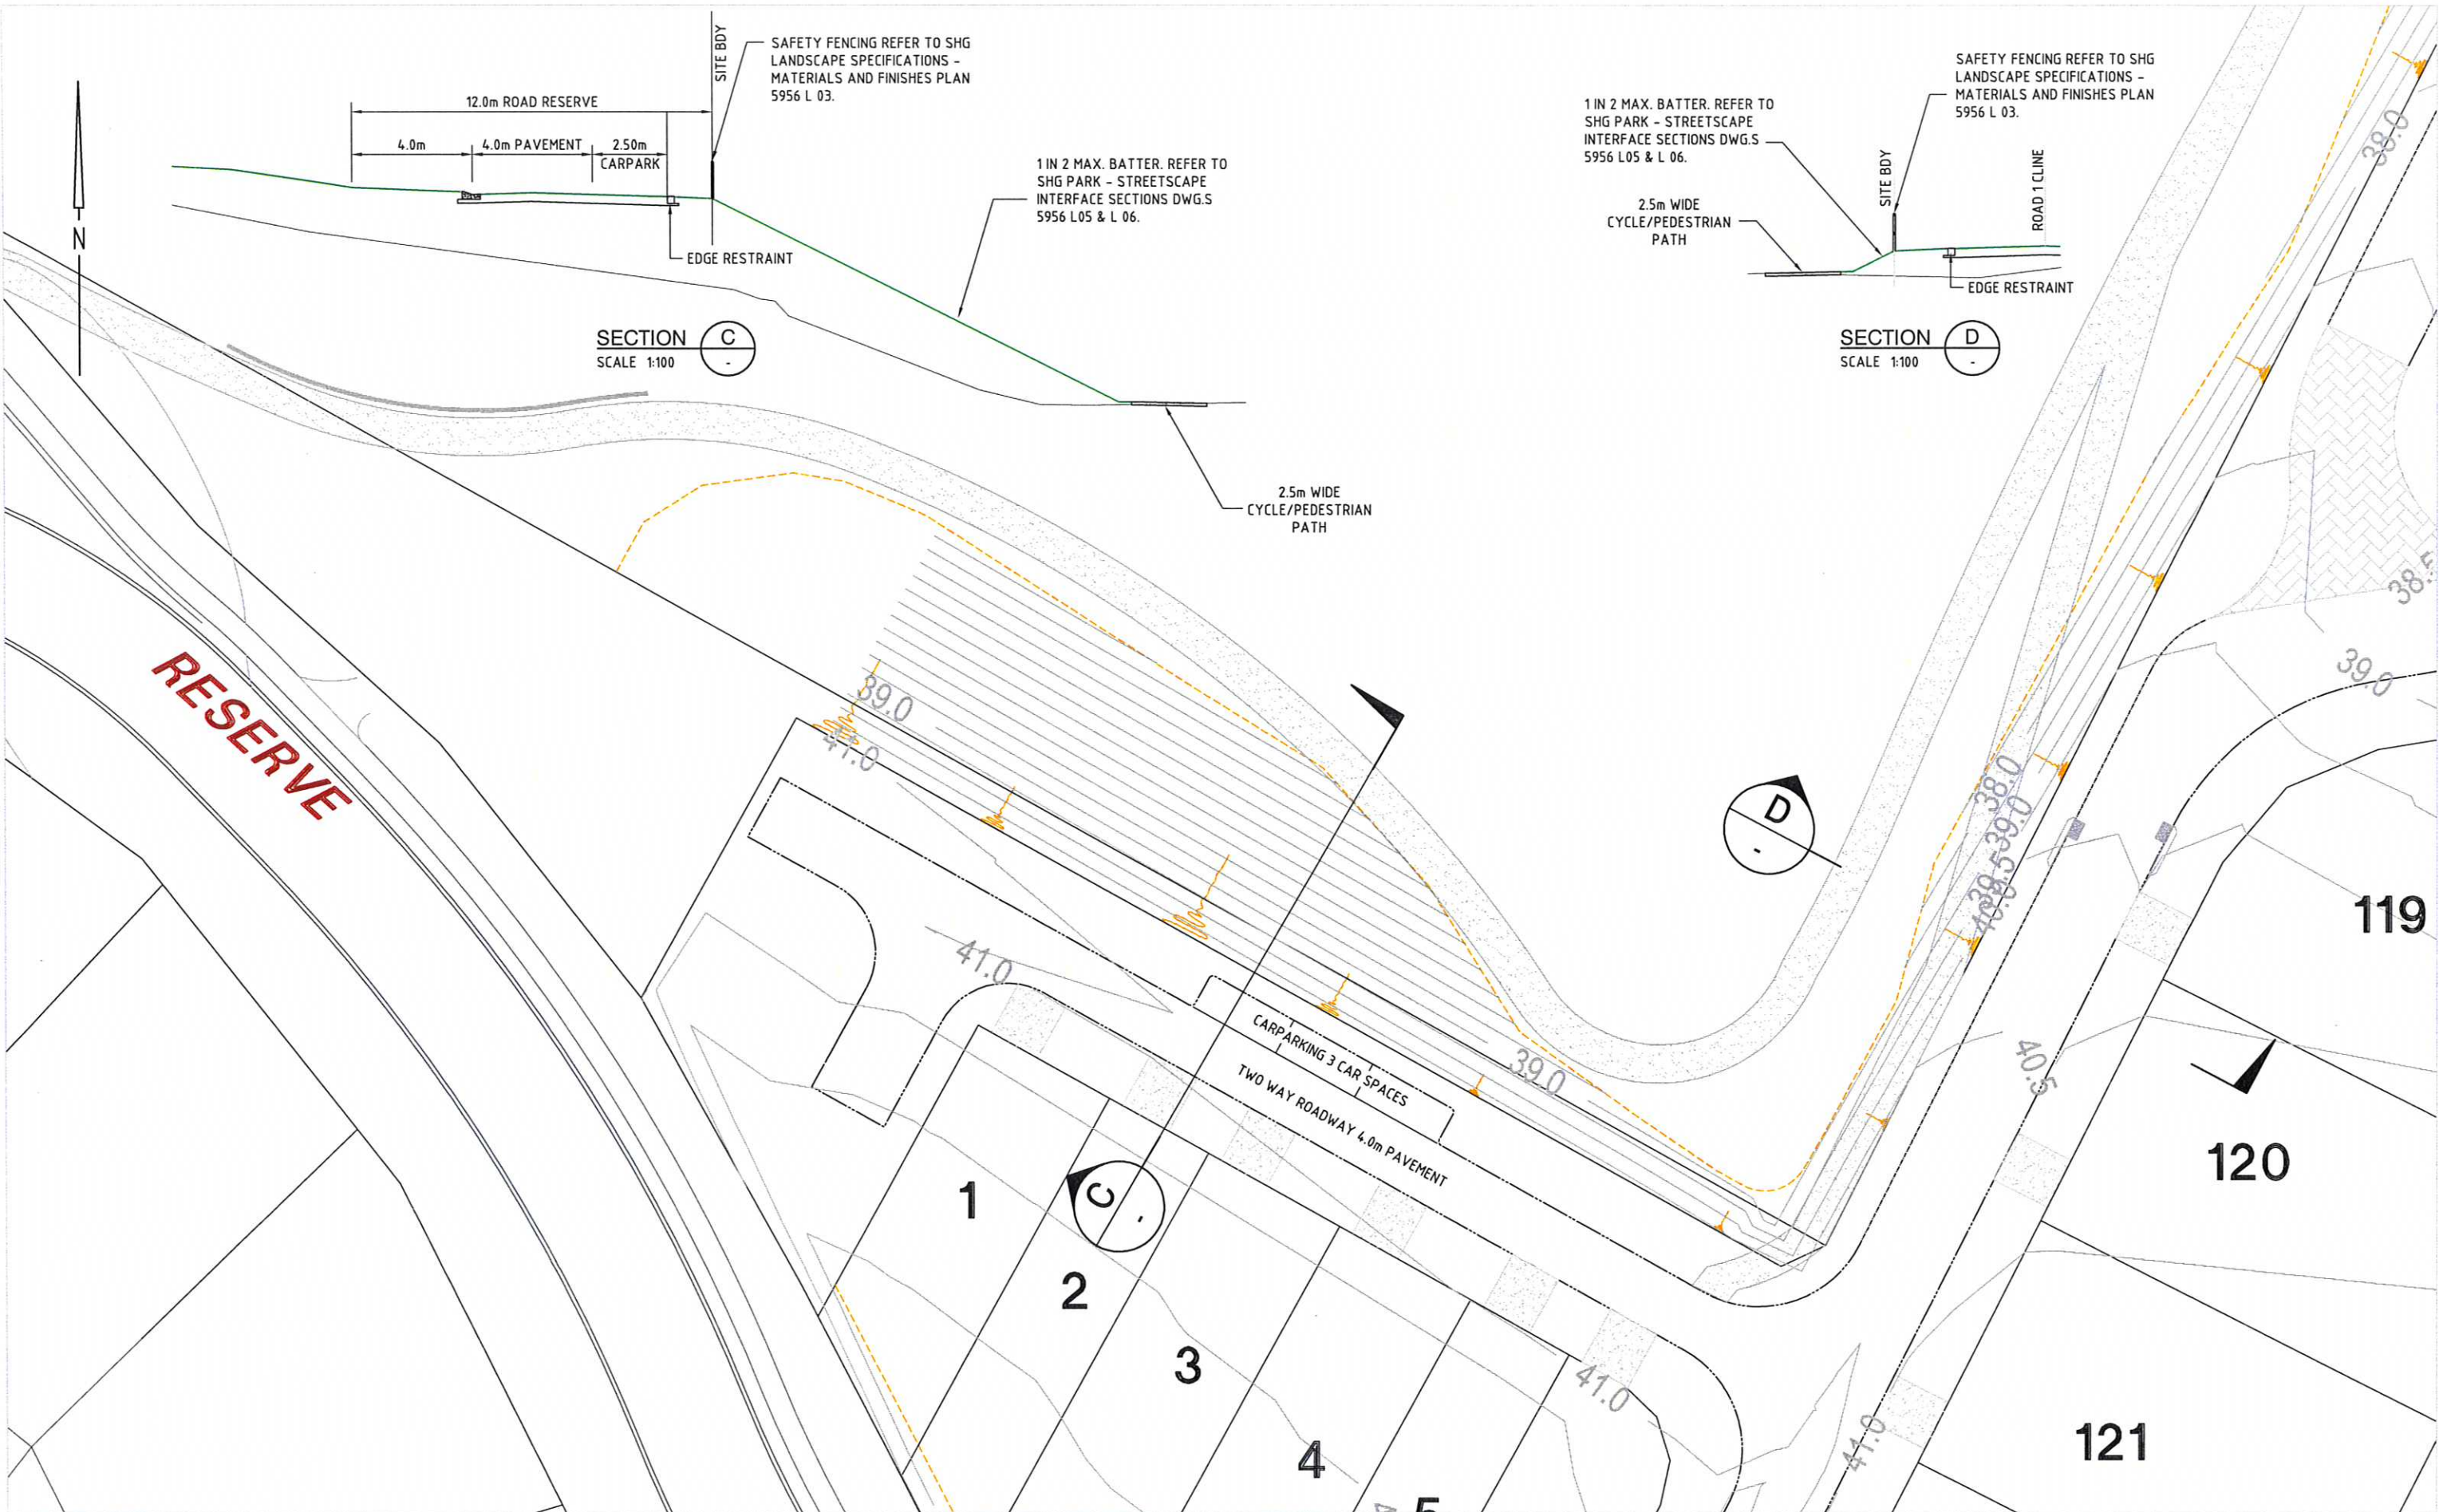

10 5 0 10m
SCALE @ A1

© Cardno (Qld) Pty Ltd All Rights Reserved 2010.
Copyright in the whole and every part of this drawing belongs to Cardno (Qld) Pty Ltd and may not be used, sold, transferred, copied or reproduced in whole or in part in any manner or form or on any media, to any person other than by agreement with Cardno (Qld) Pty Ltd.

This document is produced by Cardno (Qld) Pty Ltd solely for the benefit of and use by the client in accordance with the terms of the retainer. Cardno (Qld) Pty Ltd does not and shall not assume any responsibility or liability whatsoever to any third party arising out of any use or reliance by third party on the content of this document.



Cardno (Qld) Pty Ltd ACN: 051 074 992
Level 2 Podium Level - Emerald Lakes Town Centre
1/3321 Central Place, Gold Coast Qld 4211
Email: gco@cardno.com.au

MTAA SUPERANNUATION FUND PROPERTY PTY LTD

FLAGSTONE ESTATE - THE RESERVE

ULDA APPLICATION

SCALE :- 1:1000

DATE :- OCTOBER, 2010

JOB No.

7217/11/04

A1

Rev. A

SKETCH No. 03

ROADWAY AND BATTER
DETAILS ADJACENT LOTS 1-6