



STOCKLAND DEVELOPMENTS PTY LTD	10-473 05-07-2011
PARADISE WATERS ROADWORKS AND DRAINAGE PLAN SHEET 1 OF 3	SK 3065 REVISION E

Bradlees Civil Consulting	
Bradlees Lane Pty Ltd ABN 25 054 129 191 PO Box 55288 GATE PO Box 55288 GATE www.bradlees.com.au Email: info@bradlees.com.au Phone: (0) 8 8225, Sturt Street QLD 4225 Field Count Office Level 1, 34 Thomas Drive, Chiverton Island QLD 4217 Bradlees Lane Pty Ltd (0) 5491 1994 Field Count PO Box 55288 GATE	

- LEGEND**
- | | | | | | |
|--------|---------------------------|-------------|---------------------|-------|----------------|
| — 12 — | FINISHED SURFACE CONTOURS | — — — | WATER CONDUITS | — W — | WATER MAIN |
| — — — | NOMINAL KERB LINE | — SW — SW — | EXISTING STORMWATER | — S — | SEWER MAIN |
| — — — | STORMWATER DRAIN | — — — | EXISTING WATER | — | STAGE BOUNDARY |

PLANS AND DOCUMENTS
referred to in the ULDA
APPROVAL dated 23/12/11

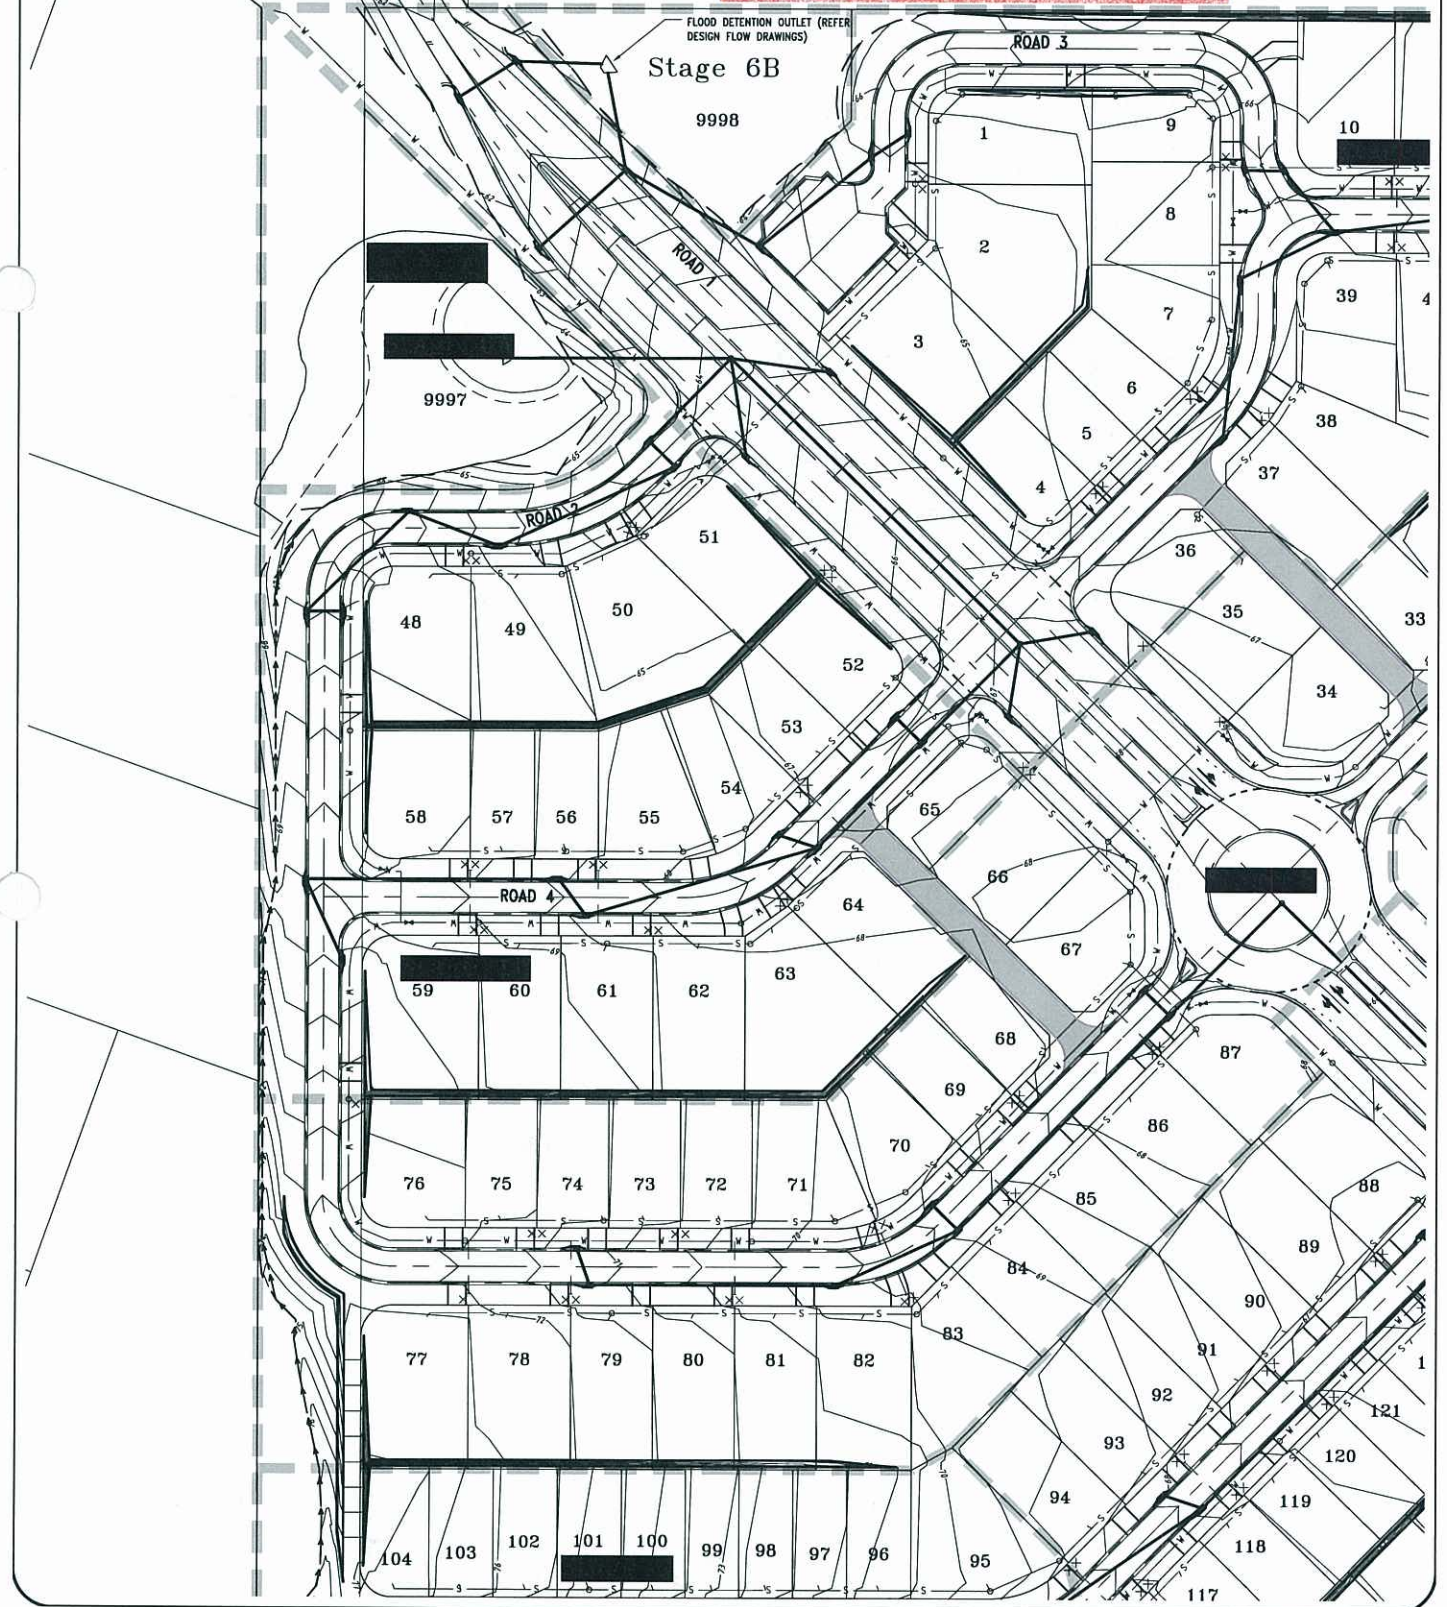

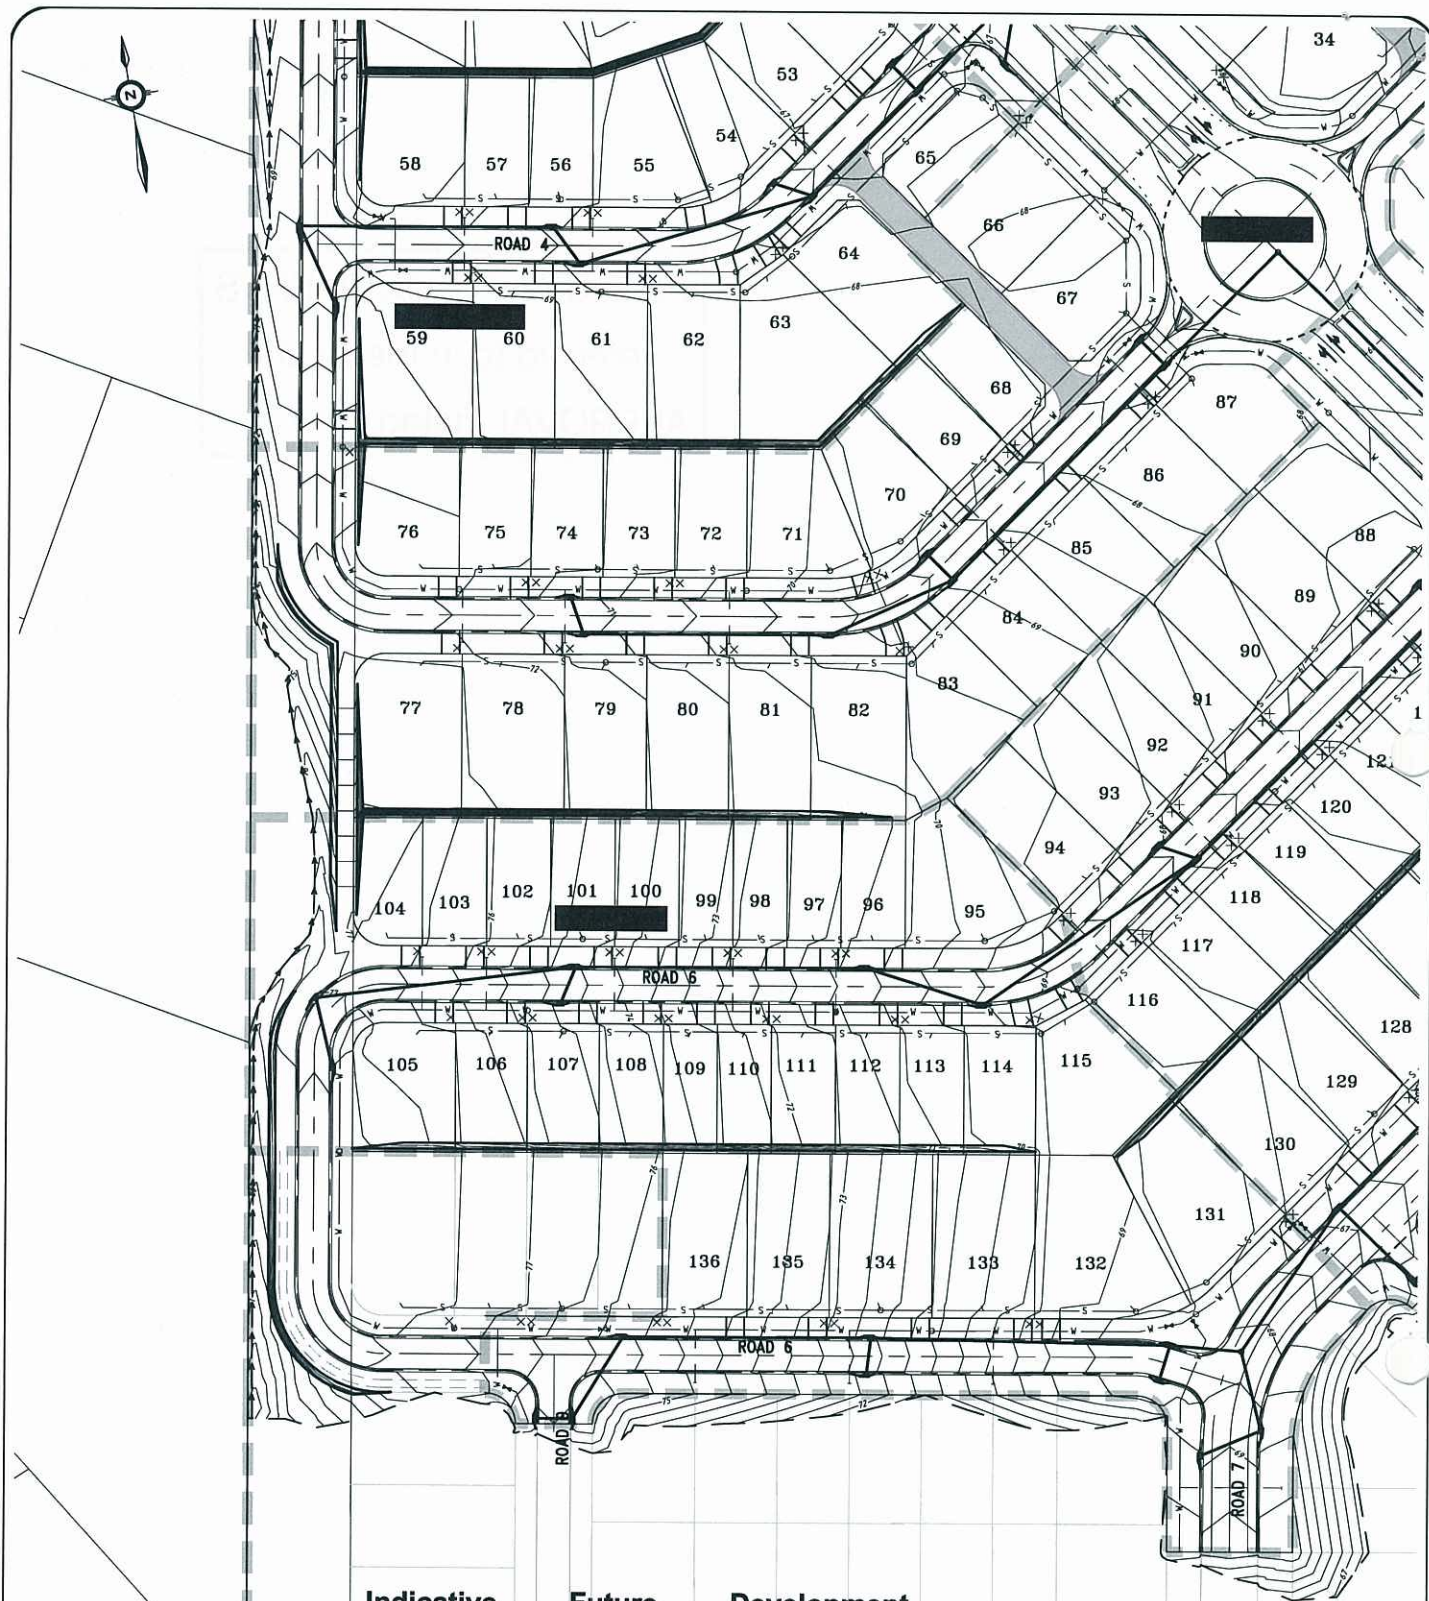

Indicative Future Development

LEGEND

— 12 —	FINISHED SURFACE CONTOURS	— — — —	WATER CONDUITS	— W —	WATER MAIN
— — — —	NOMINAL KERB LINE	— SW — — SW —	EXISTING STORMWATER	— S —	SEWER MAIN
— — — —	STORMWATER DRAIN	— W — — W —	EXISTING WATER	■ ■ ■ ■	STAGE BOUNDARY

0 5 10 15 20 25m
1 : 500 (FULL SIZE)

STOCKLAND DEVELOPMENTS PTY LTD

PARADISE WATERS
ROADWORKS AND DRAINAGE PLAN
SHEET 2 OF 3

10-473

05-07-2011

SK 3066

REVISION E

Bradlees Civil Consulting Pty Ltd
ABN 29 054 329 393

P.O. Box 55280 GATE

P.O. Box 55280 GATE

Web: www.bradleescivil.com.au

Email: info@bradleescivil.com.au

Postal PO Box 2292, Sutherland NSW 2257


Gold Coast Office Level 1, 34 Thomas Drive, Chevron Island QLD 4217

Sutherland Coast PO Box 5493, 1594 Tolland Drive PO Box 5493 8133


Bradlees
Civil Consulting



QUALITY ASSURED COMPANY
AS/NZS ISO 9001
2015, 2018

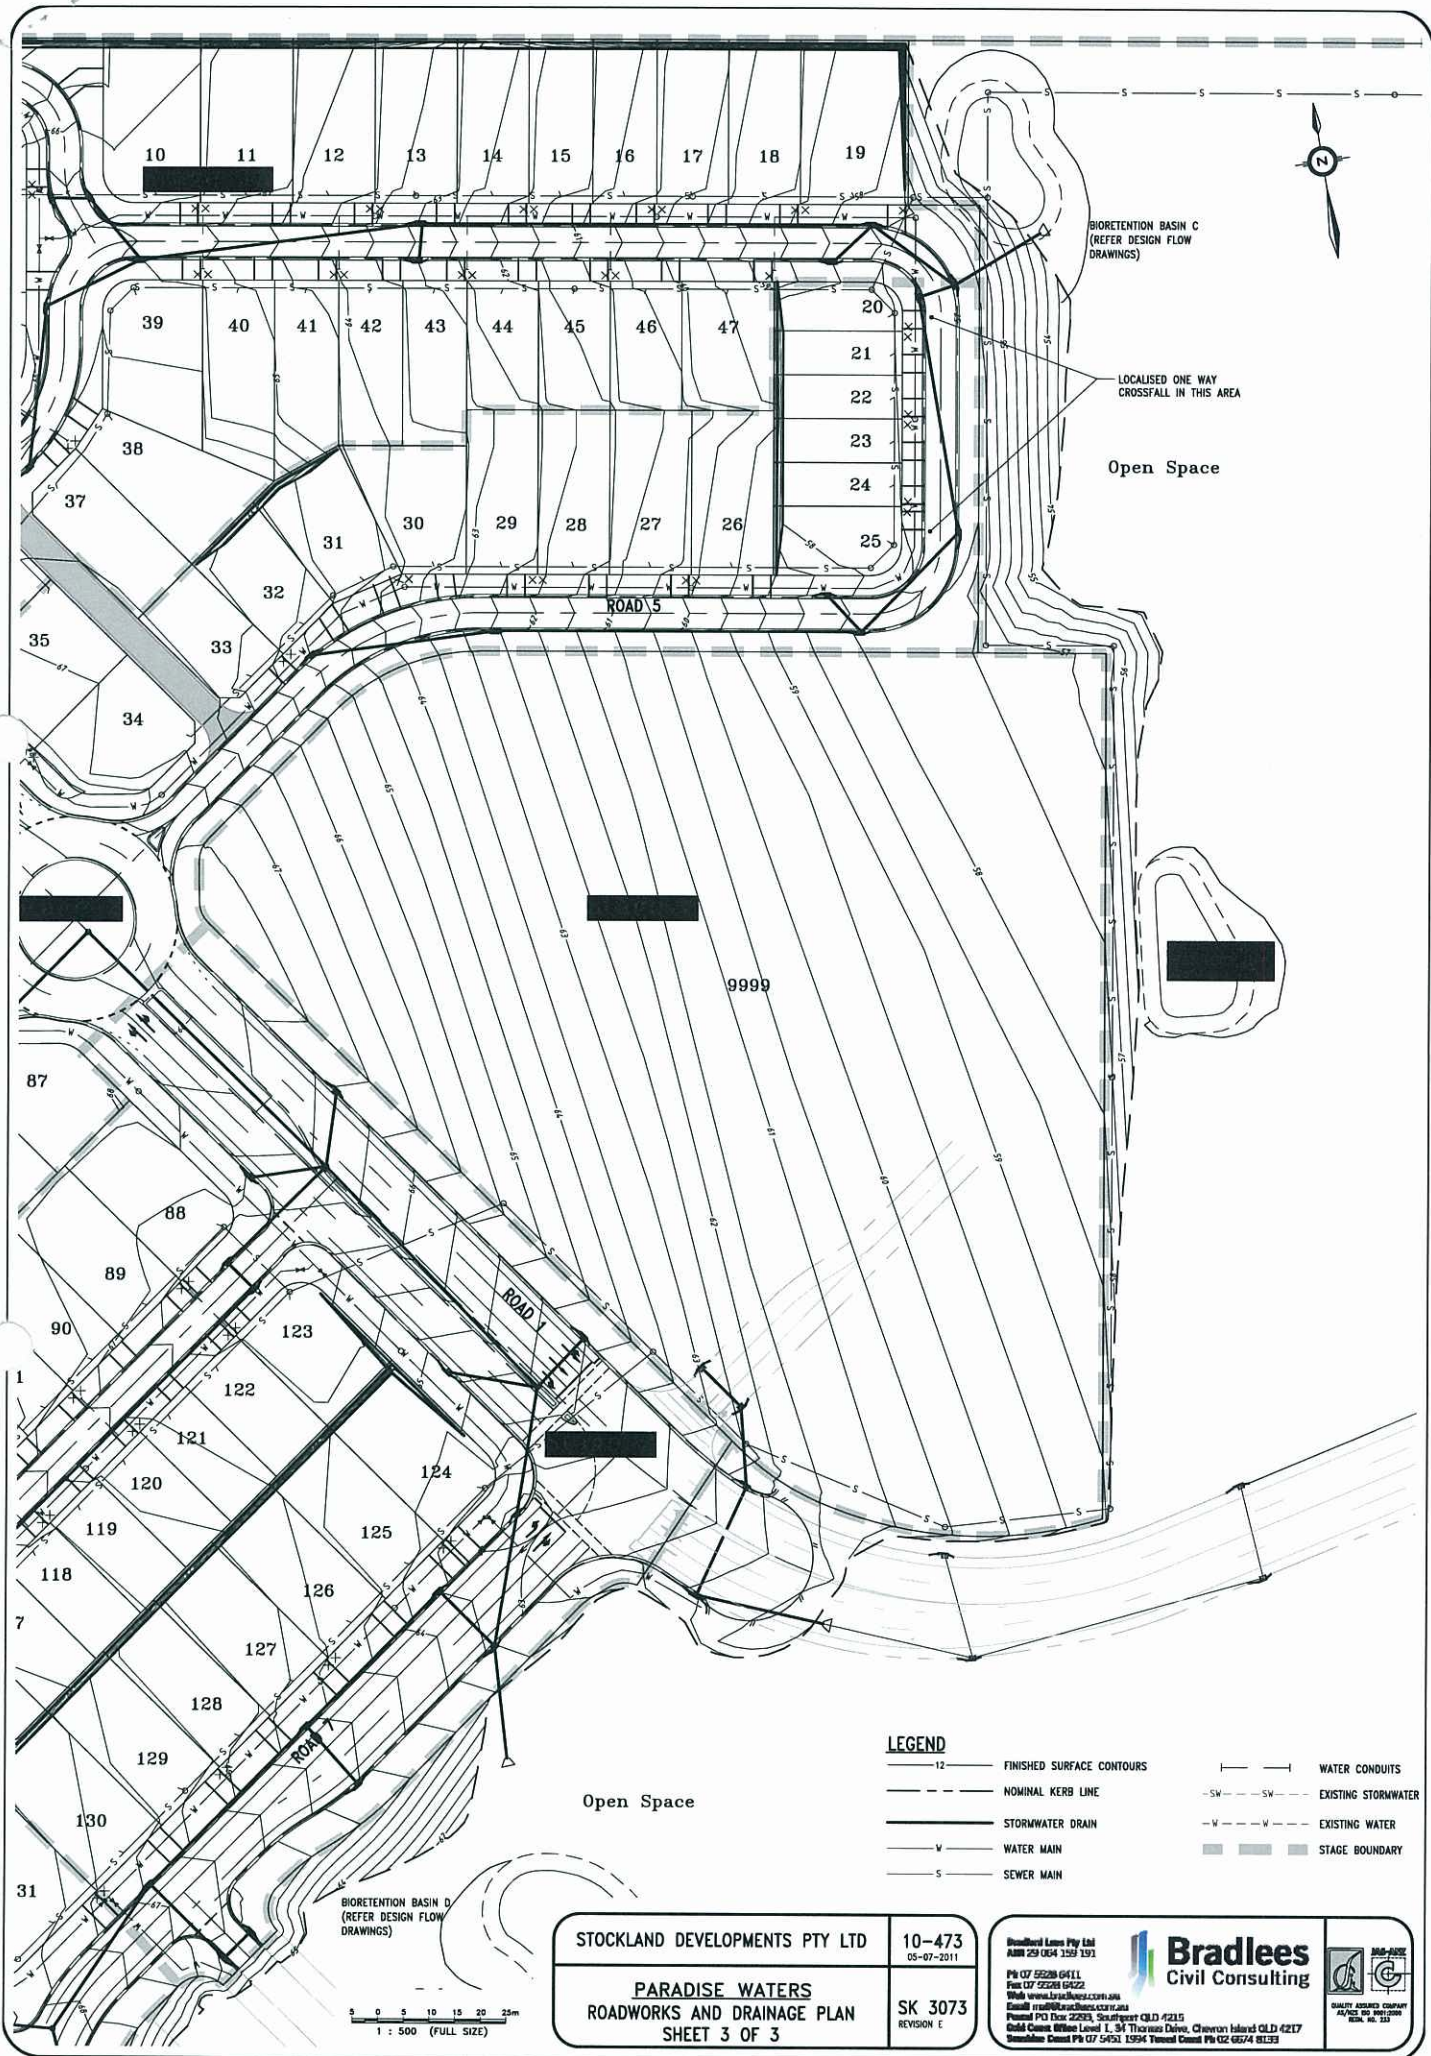

LEGEND	
12	FINISHED SURFACE CONTOURS
---	NOMINAL KERB LINE
---	STORMWATER DRAIN
W	WATER MAIN
S	SEWER MAIN
---	WATER CONDUITS
-SW -SW	EXISTING STORMWATER
-W -W	EXISTING WATER
---	STAGE BOUNDARY

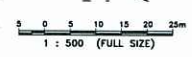

STOCKLAND DEVELOPMENTS PTY LTD	10-473 05-07-2011
PARADISE WATERS ROADWORKS AND DRAINAGE PLAN SHEET 3 OF 3	SK 3073 REVISION E

Bradlees Civil Consulting	
Bradlees Civil Consulting Pty Ltd ABN 29 004 126 131 PO BOX 55228 GATEWAY Phone 07 55228 0411 Fax 07 55228 0522 Email info@bradleescivil.com.au Website www.bradleescivil.com.au Physical PO Box 2220, Southport QLD 4215 Global Client Office Level 1, 94 Thorpe Drive, Chevron Island QLD 4217 Bradlees Civil Pty Ltd 5451, 1594 Vincent Road PO BOX 6074 8133	

